


**VT ROUTE 100 ROADWAY TYPICAL SECTION**

SCALE: 3/8" = 1'-0"

- \* 1 1/2" TYPE IVS OVER
- 1 1/2" TYPE IVS OVER
- 2 1/2" TYPE IIS OVER
- 2 1/2" TYPE IIS

PAVEMENT SHALL BE PAID FOR UNDER ITEM 900.680 "SPECIAL PROVISION (BITUMINOUS CONCRETE PAVEMENT, SMALL QUANTITY)".

TACK COAT: EMULSIFIED ASPHALT IS TO BE APPLIED AT A RATE OF 0.025 GAL/SY BETWEEN SUCCESSIVE COURSES OF PAVEMENT AS DIRECTED BY THE ENGINEER.

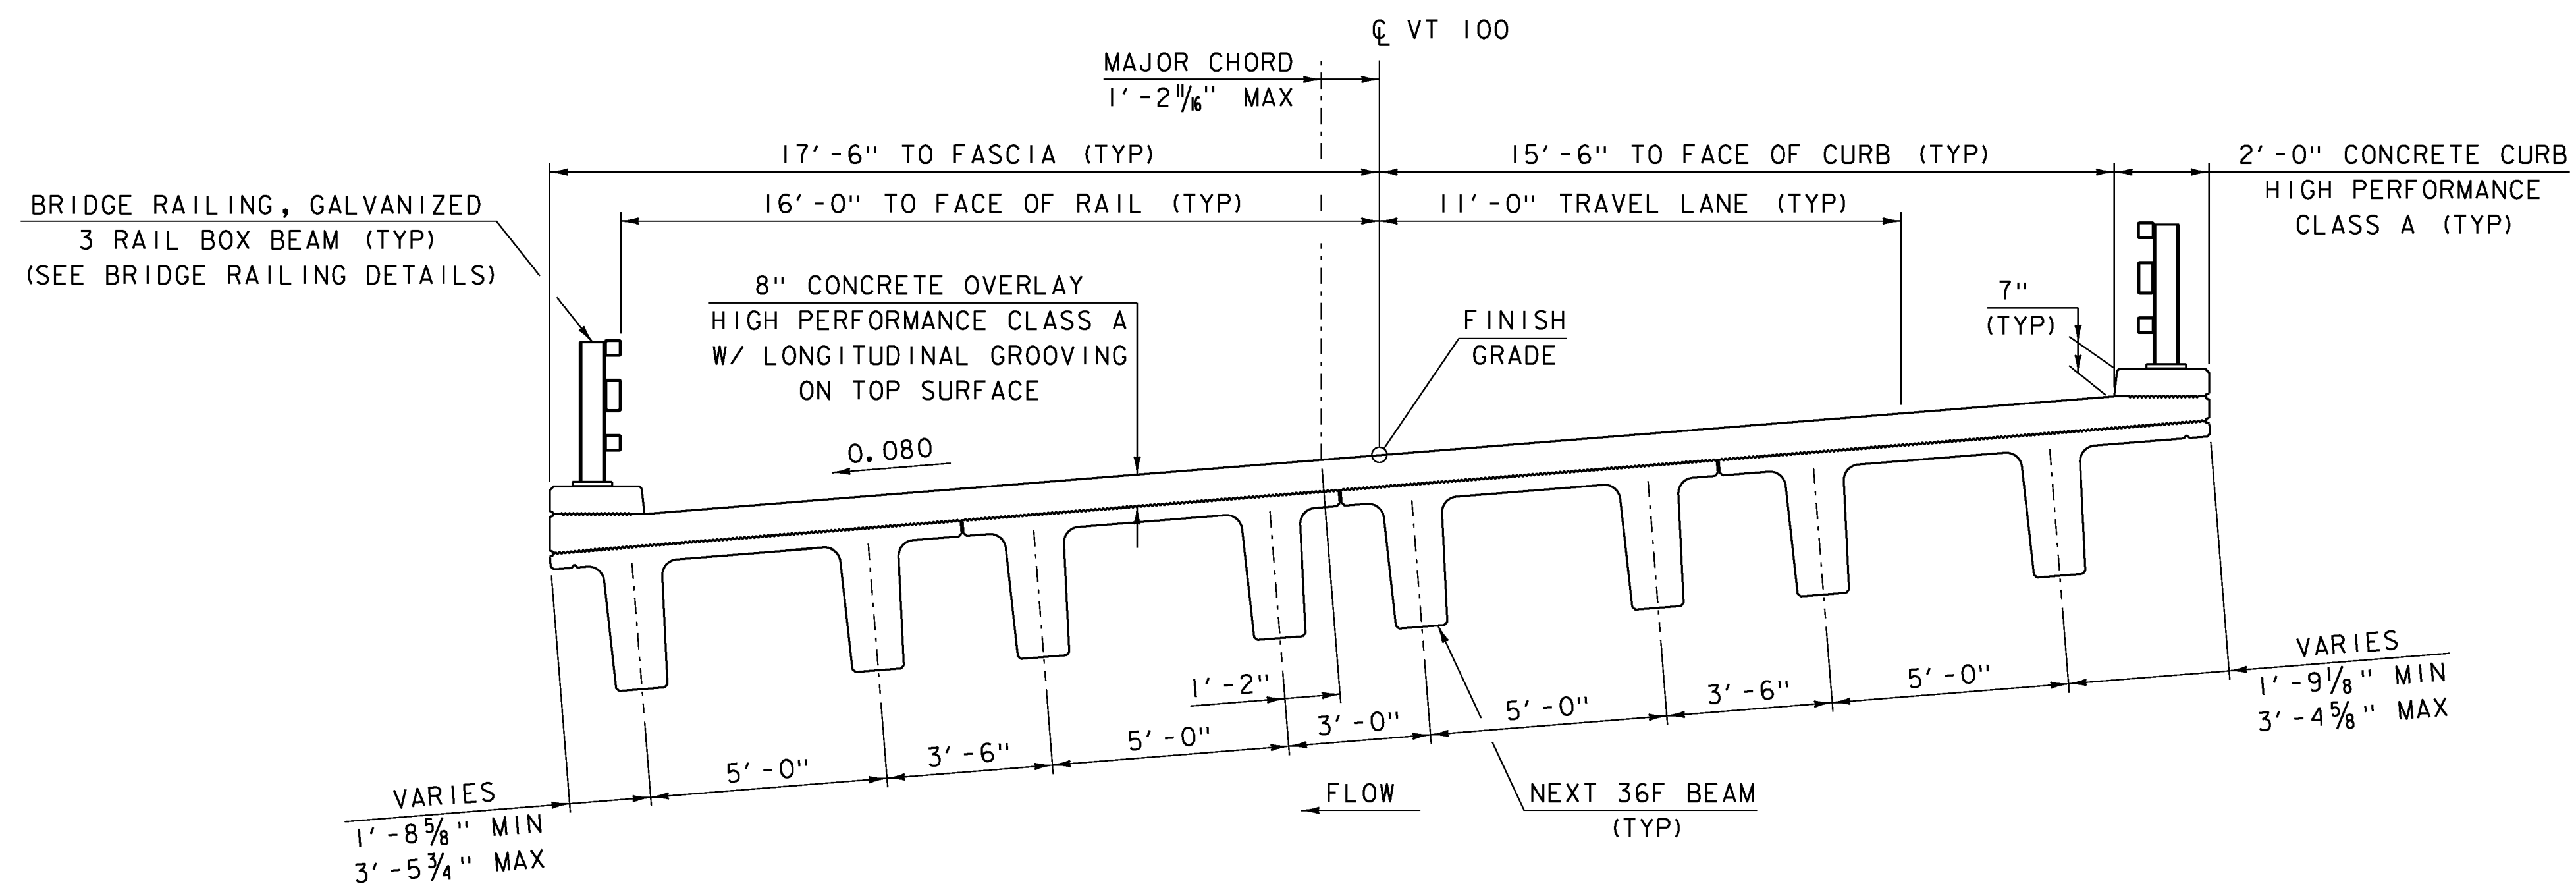

**BRIDGE TYPICAL SECTION**

SCALE: 3/8" = 1'-0"

**MATERIAL TOLERANCES**

(IF USED ON PROJECT)

| SURFACE                      |          |
|------------------------------|----------|
| - PAVEMENT (TOTAL THICKNESS) | +/- 1/4" |
| - AGGREGATE SURFACE COURSE   | +/- 1/2" |
| SUBBASE                      |          |
|                              | +/- 1"   |
| SAND BORROW                  |          |
|                              | +/- 1"   |

PROJECT NAME: STOWE  
PROJECT NUMBER: BRF 029-1(17)

FILE NAME: s85e037+yp.dgn  
PROJECT LEADER: C. CARLSON  
DESIGNED BY: H. SALLS  
TYPICAL SECTIONS

PLOT DATE: 17-JUN-2013  
DRAWN BY: R. PELLETT  
CHECKED BY: G. ROY  
SHEET 7 OF 70