


TH 52 ROADWAY TYPICAL SECTION

SCALE: 3/8" = 1'-0"

* 1 1/2" TYPE IVS OVER
1 1/2" TYPE IVS

PAVEMENT SHALL BE PAID FOR UNDER ITEM 900.680 "SPECIAL PROVISION (BITUMINOUS CONCRETE PAVEMENT, SMALL QUANTITY)".

TACK COAT: EMULSIFIED ASPHALT IS TO BE APPLIED AT A RATE OF 0.025 GAL/SY BETWEEN SUCCESSIVE COURSES OF PAVEMENT AS DIRECTED BY THE ENGINEER.

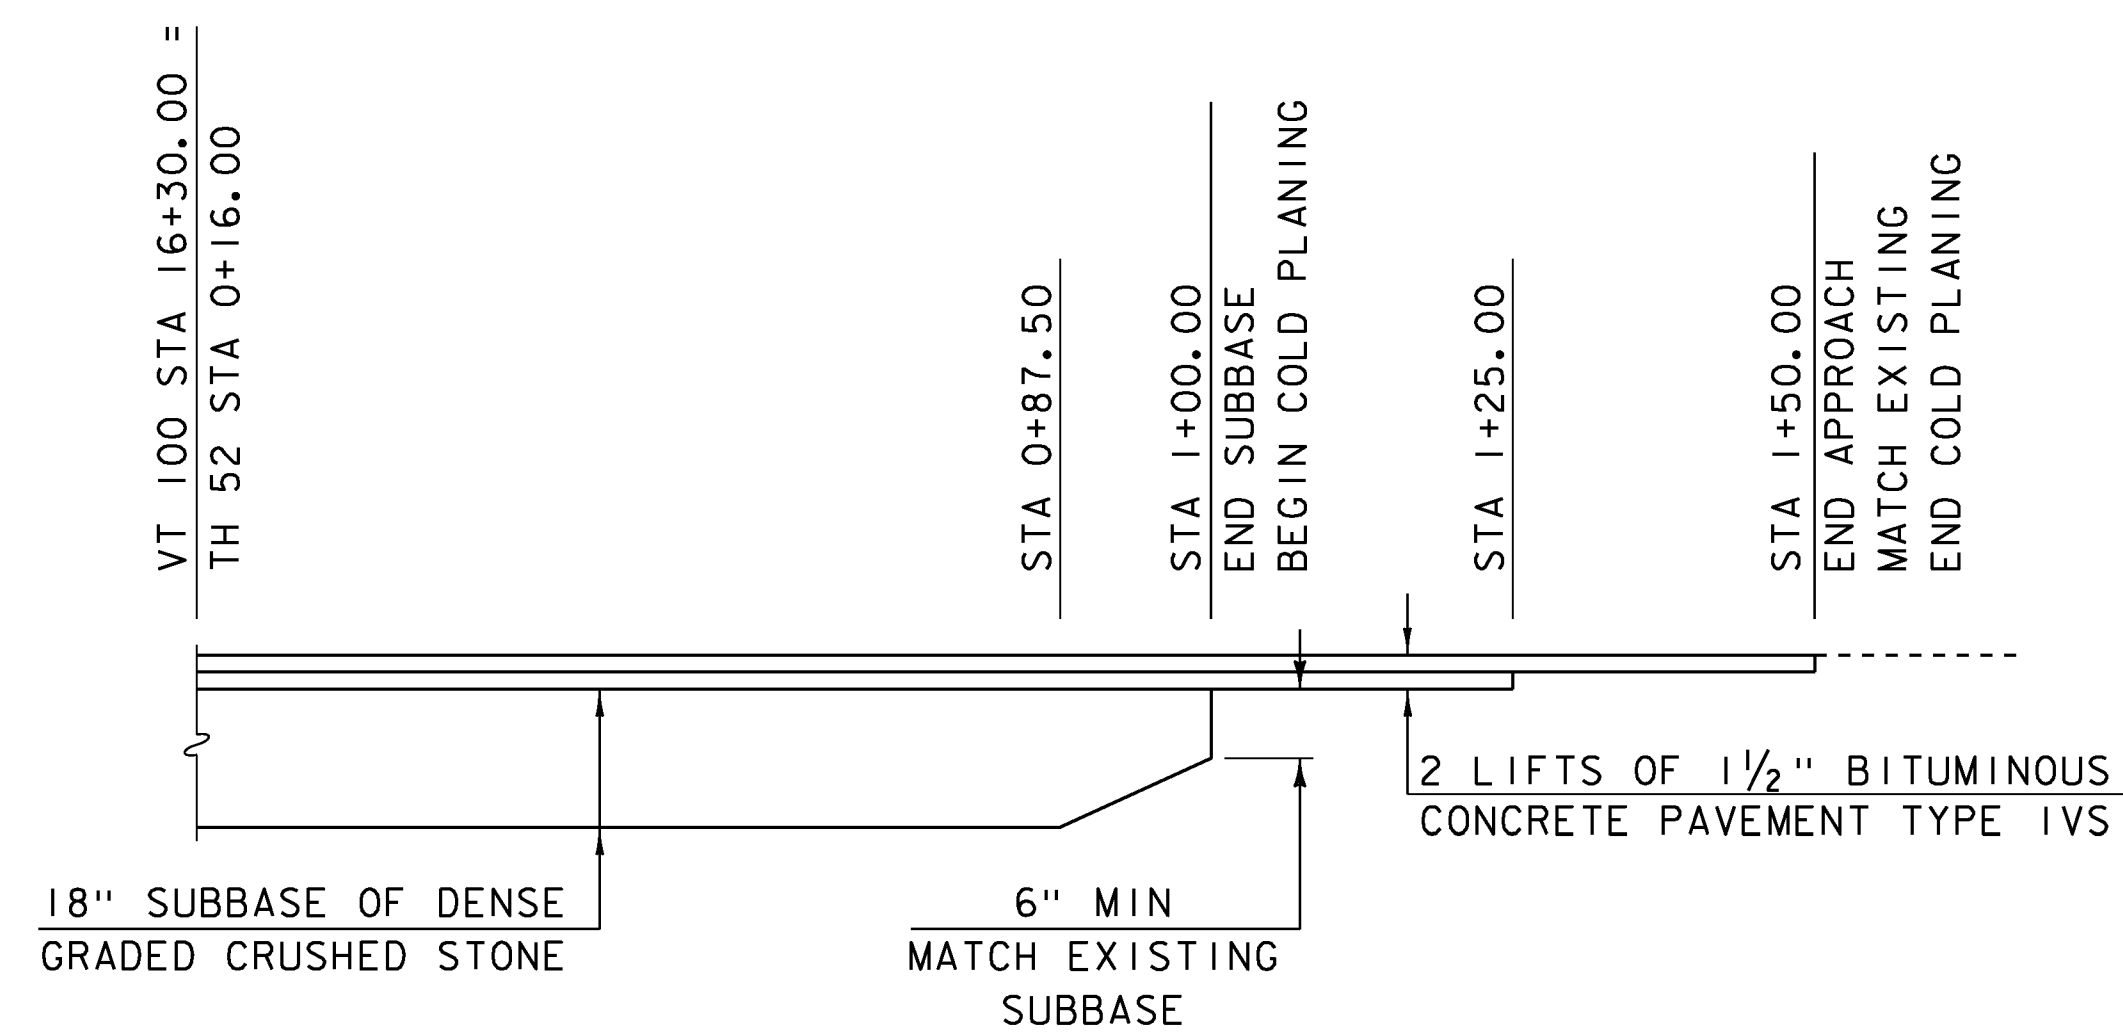

TH 52 MATERIAL TRANSITION

(NOT TO SCALE)

PROJECT NAME: STOWE	
PROJECT NUMBER: BRF 029-1(17)	
FILE NAME: s85e037+yp.dgn	PLOT DATE: 17-JUN-2013
PROJECT LEADER: C. CARLSON	DRAWN BY: R. PELLETT
DESIGNED BY: H. SALLS	CHECKED BY: G. ROY
TH 52 TYPICAL SECTIONS	SHEET 8 OF 70