



STA 0+45.0 LT - STA 1+50.0 LT  
CONSTRUCT GRASS-LINED DITCH

0+50

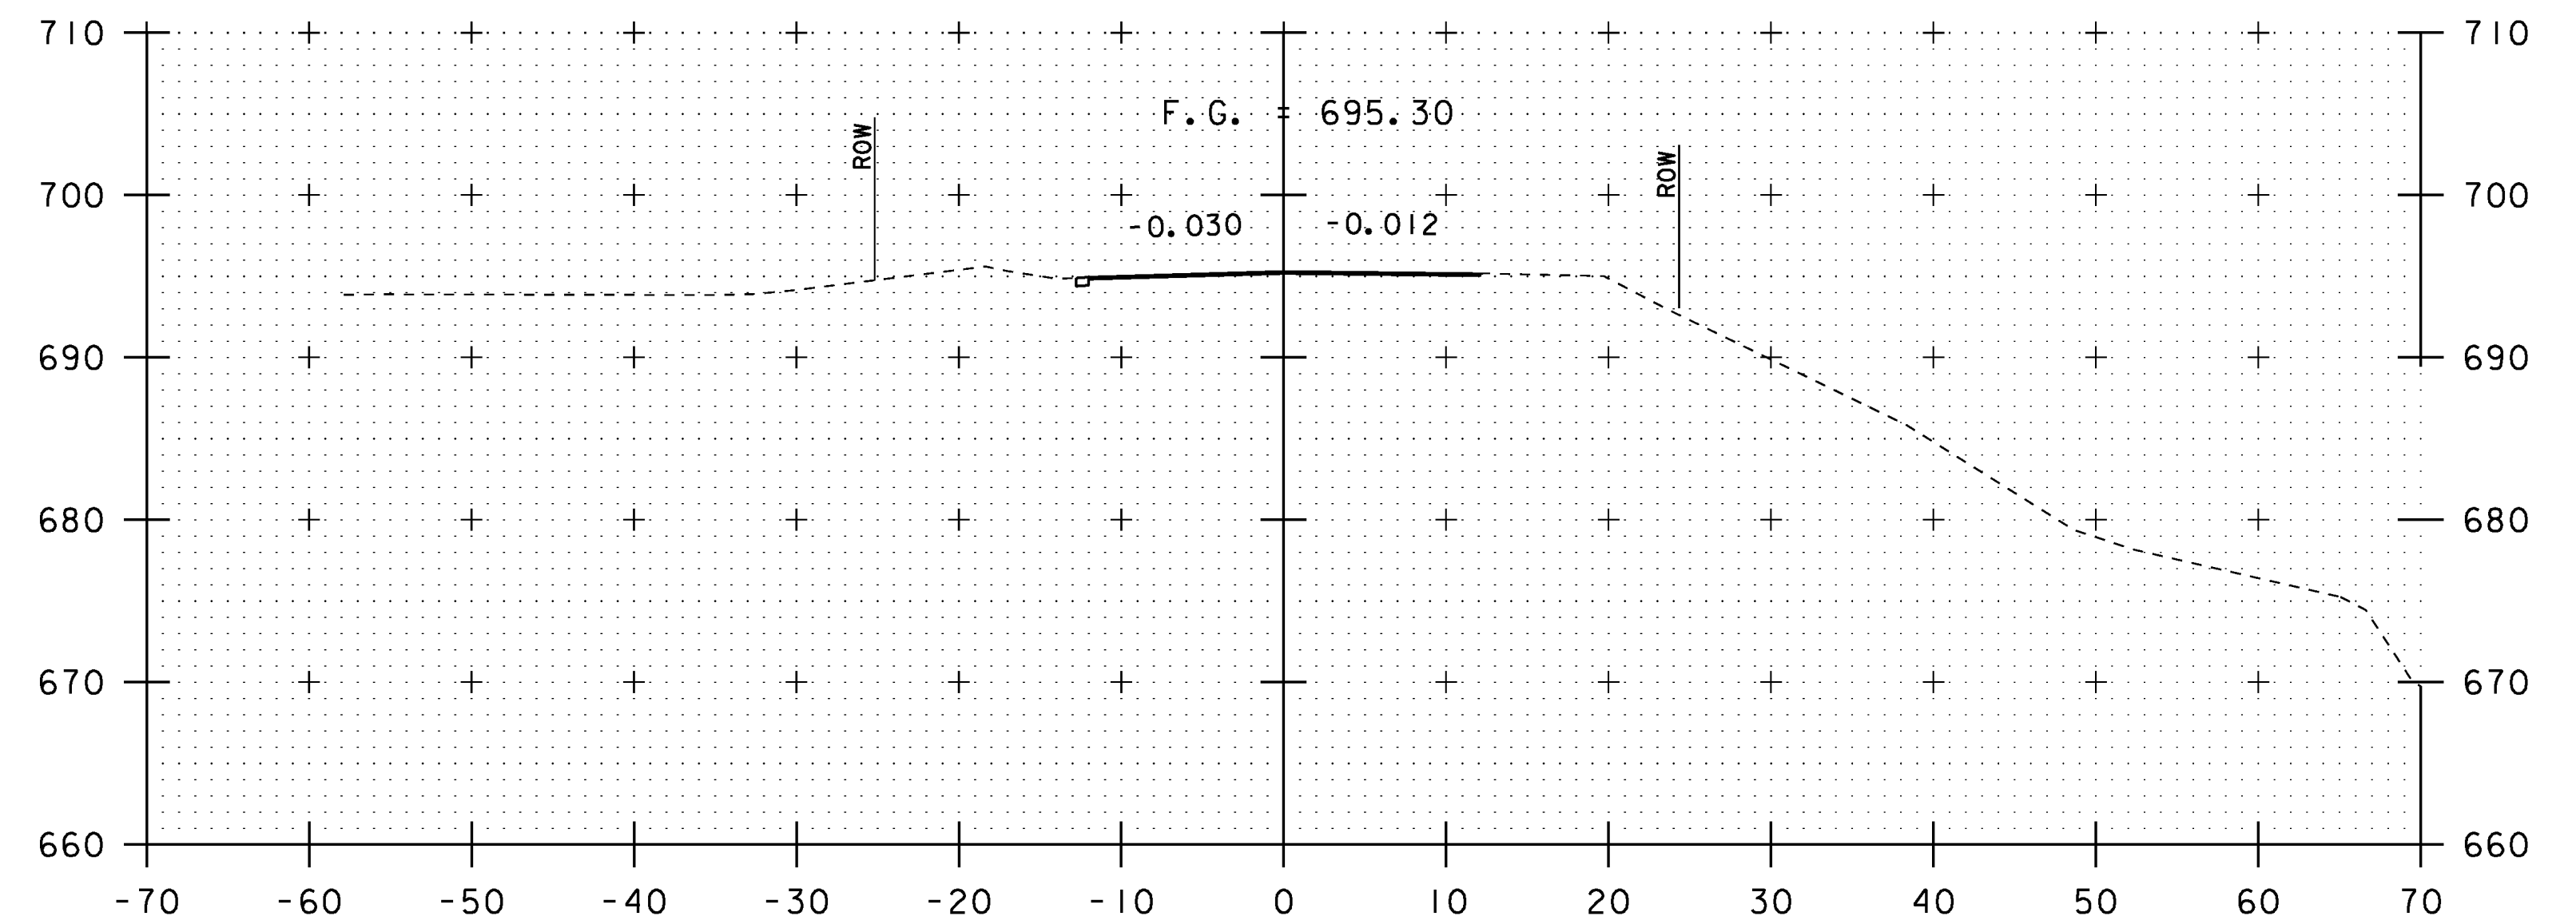


STA 1+50.00  
END SIDELINE ROADWAY  
MATCH EXISTING

1+50

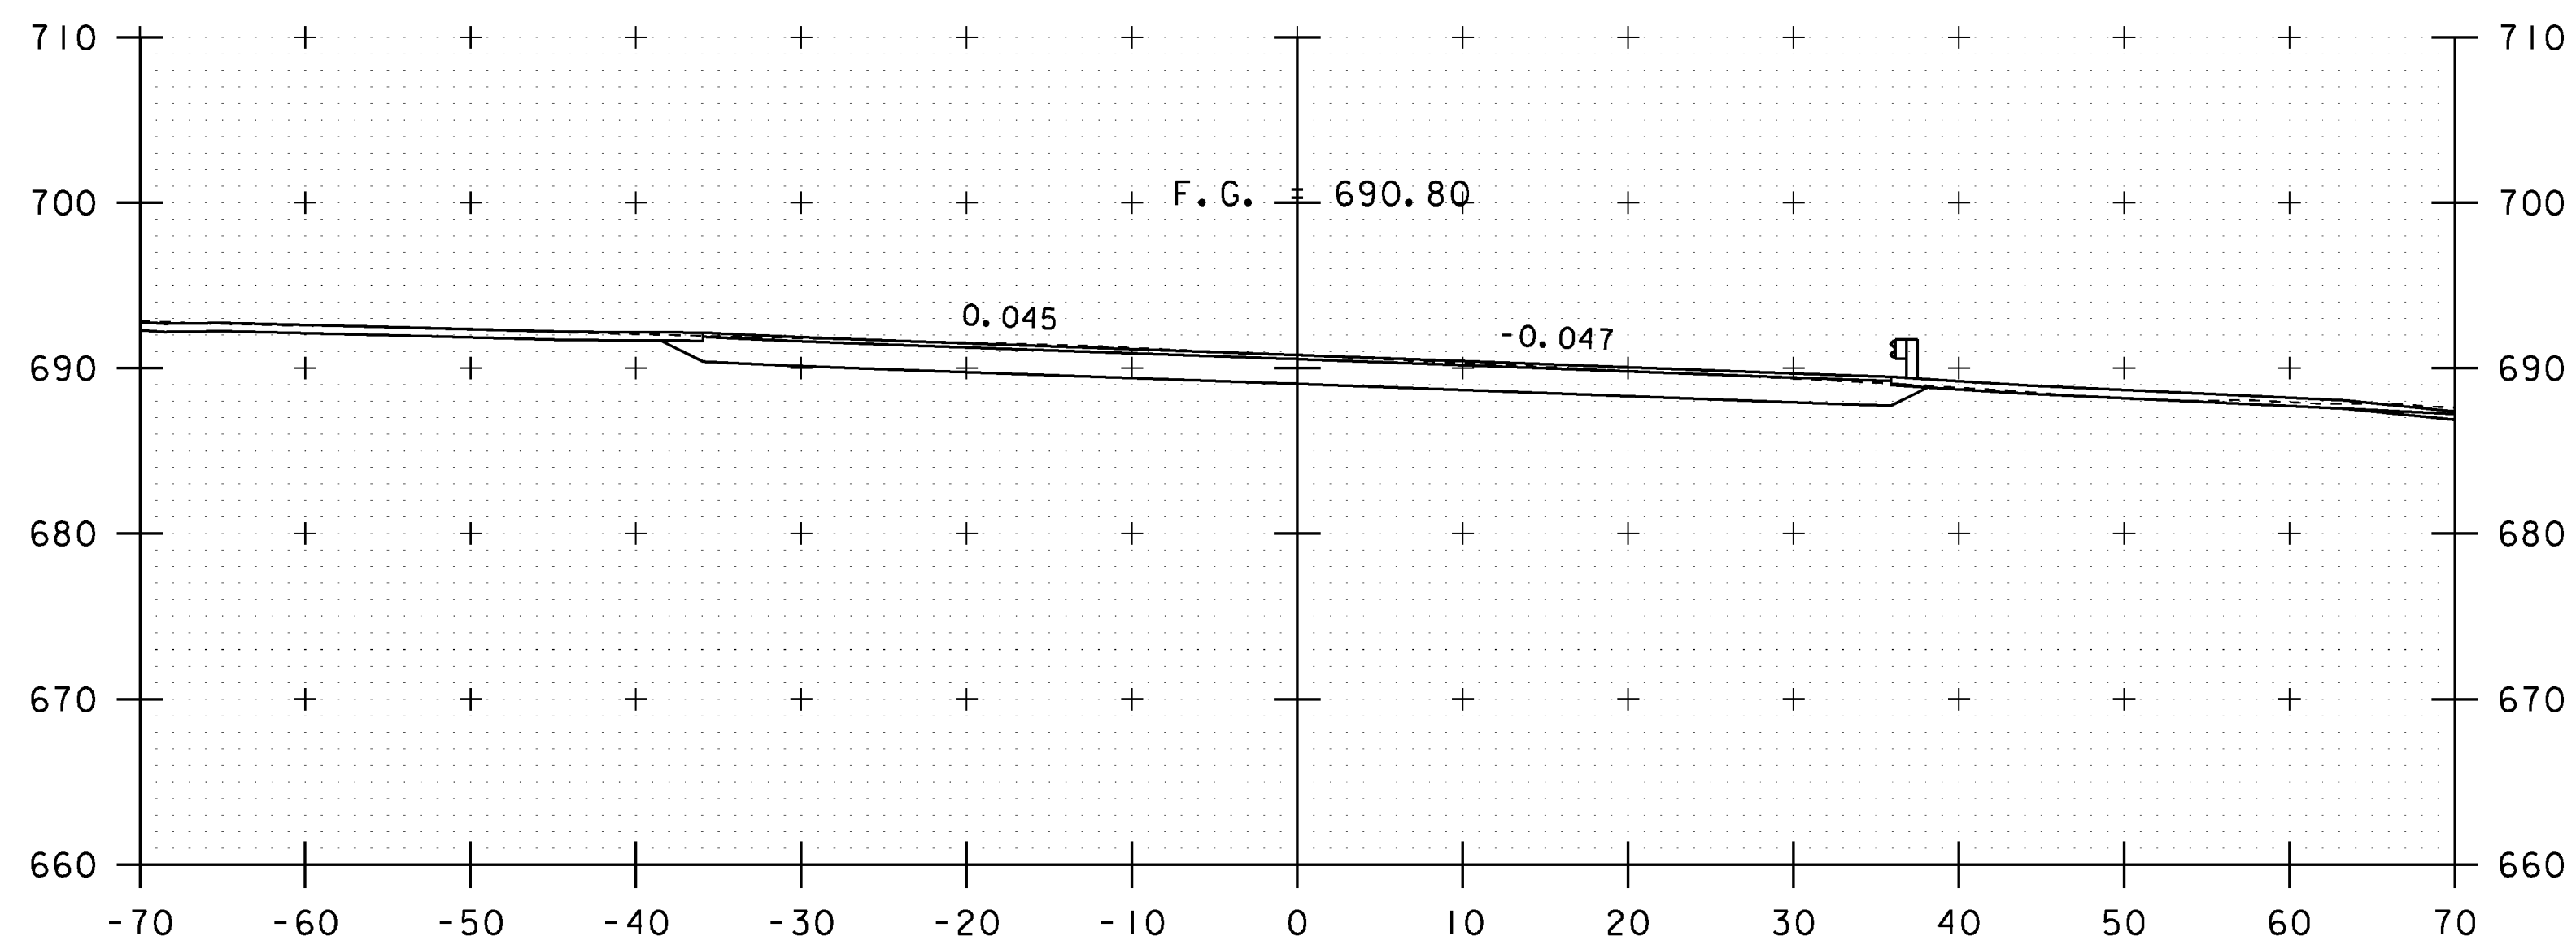

VT 100 STA 16+30.00 =  
TH 52 STA 0+00.00  
BEGIN SIDELINE ROADWAY

0+16

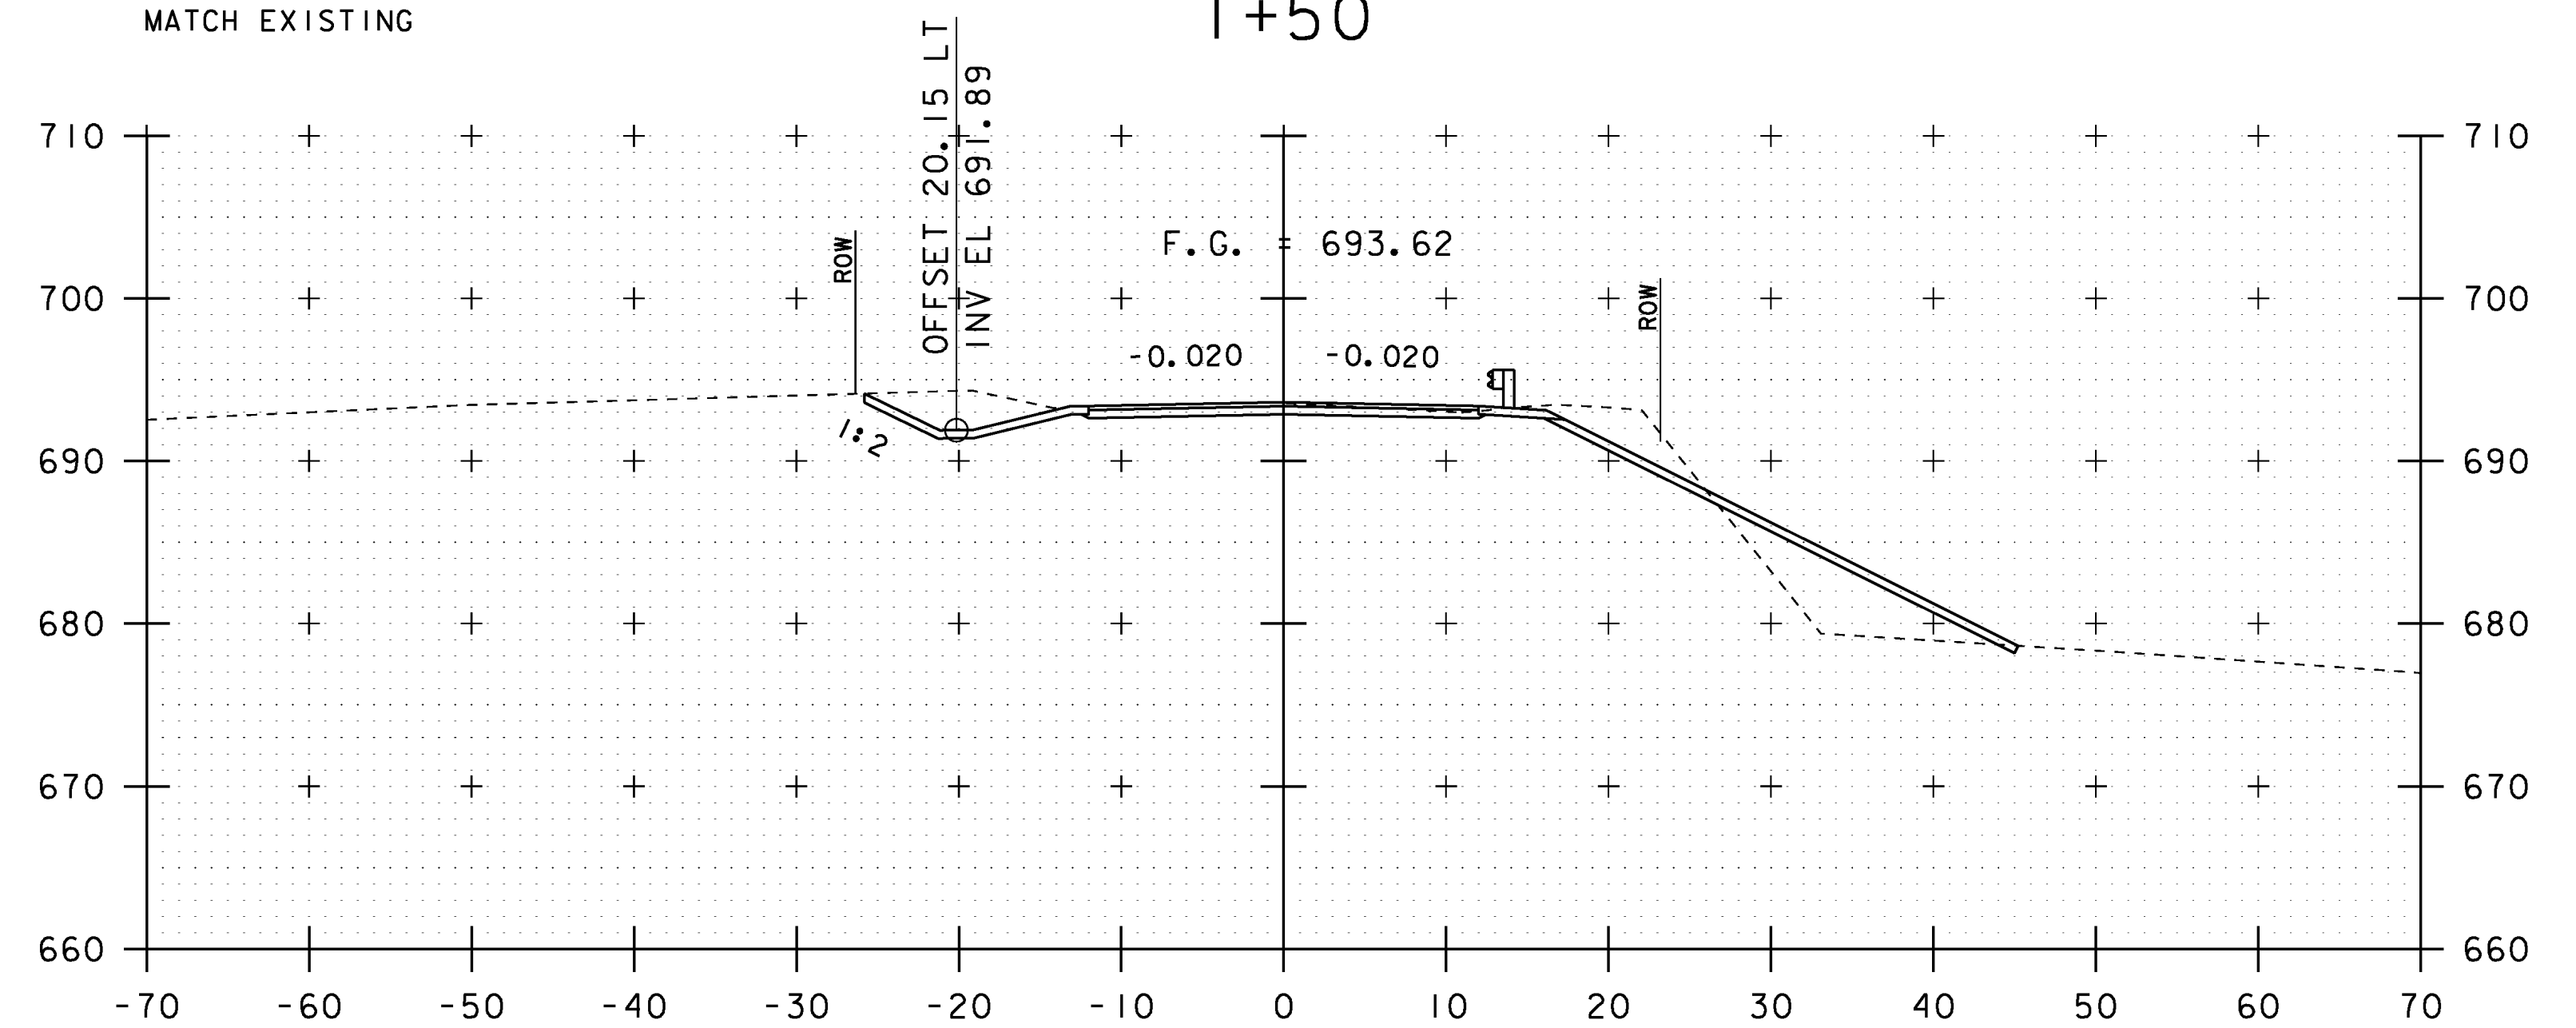

1+00

SCALE: 1" = 10'-0"  
10 0 10

STA. 0+16 TO STA. 1+50

PROJECT NAME: STOWE  
PROJECT NUMBER: BRF 029-1(17)

FILE NAME: s85e037xsl.dgn  
PROJECT LEADER: C. CARLSON  
DESIGNED BY: H. SALLS  
TH 52 CROSS SECTIONS

PLOT DATE: 17-JUN-2013  
DRAWN BY: R. PELLETT  
CHECKED BY: G. ROY  
SHEET 48 OF 70