


**NF
NICHOLS,
KATHRYN K.**

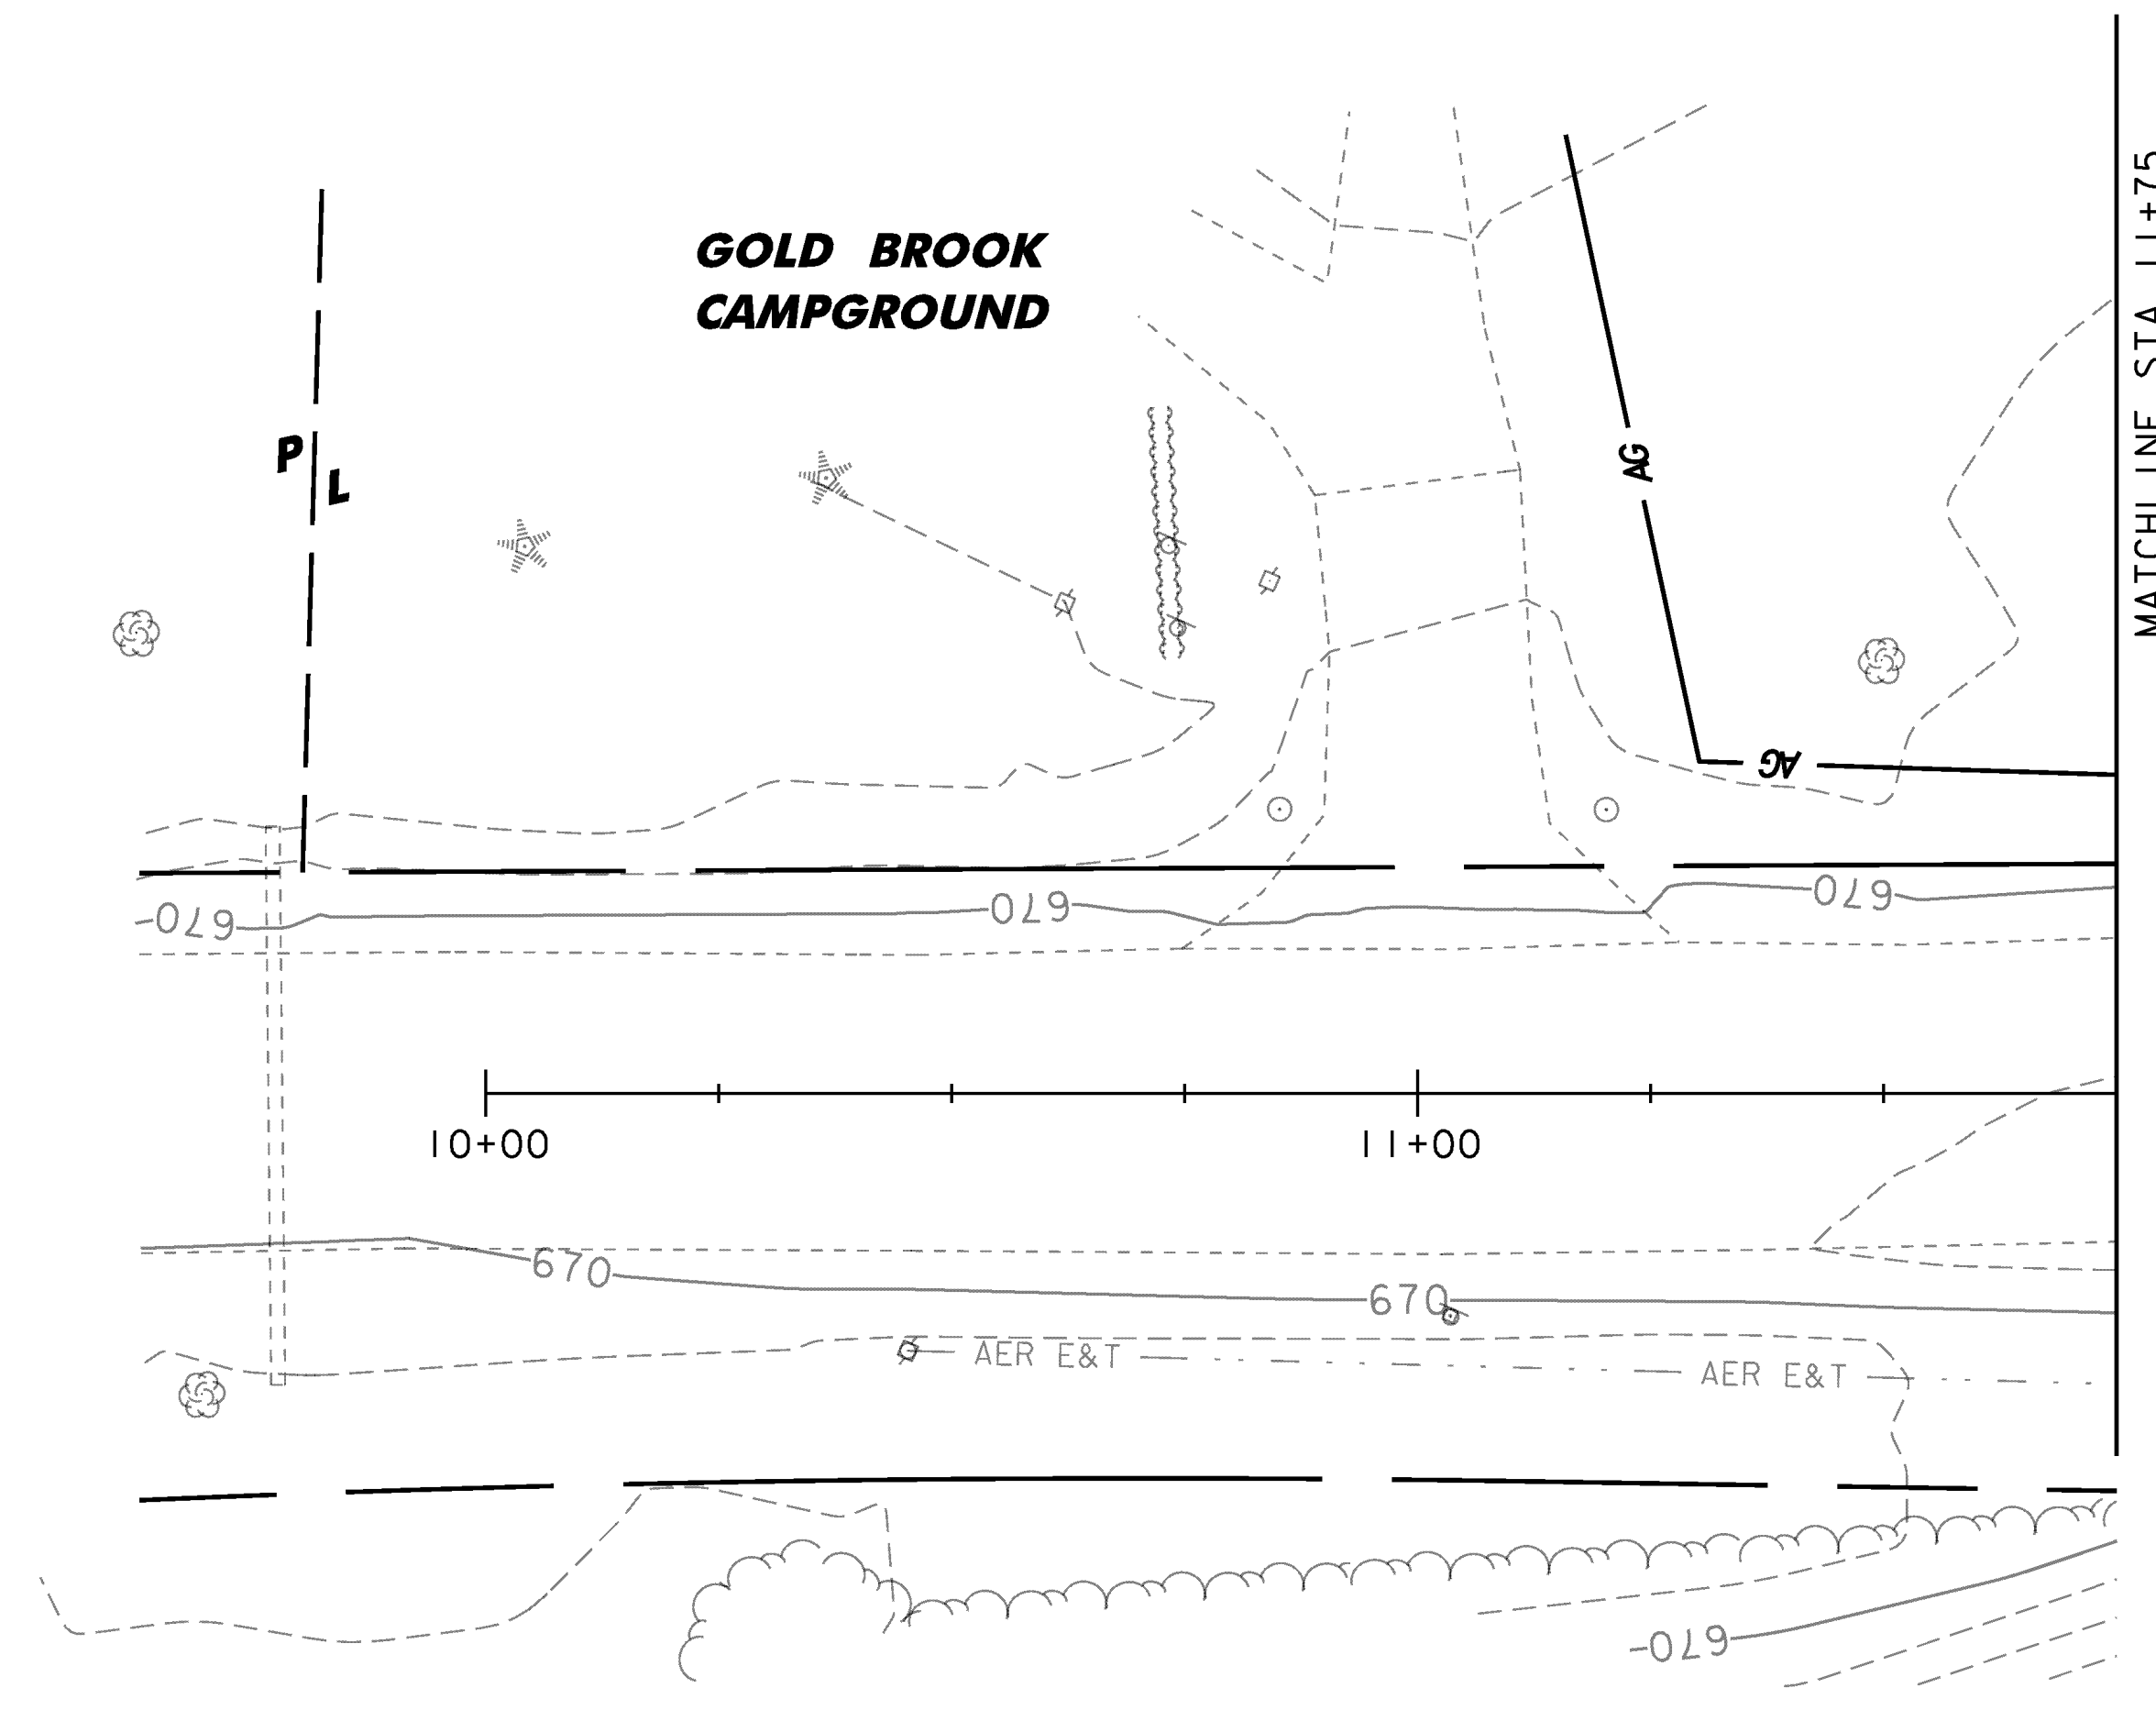

**NF
NICHOLS,
JOHN P.**

LEGEND	
— AG —	AGRICULTURAL LAND
— ARCH —	ARCHEOLOGICAL AREA
— HISTORIC —	HISTORIC AREA
— — — — —	RIPARIAN BUFFER
— AER E&T —	EXISTING OVERHEAD UTILITY LINES

SCALE: 1" = 20' - 0"
 20 0 20

PROJECT NAME: STOWE
 PROJECT NUMBER: BRF 029-1(17)

FILE NAME: s85e037bdr_ero.dgn	PLOT DATE: 17-JUN-2013
PROJECT LEADER: C. CARLSON	DRAWN BY: R. PELLETT
DESIGNED BY: H. SALLS	CHECKED BY: G. ROY
EPSC EXISTING CONDITIONS 1	SHEET 54 OF 70