


**NF  
NICHOLS,  
KATHRYN K.**

**2  
GOLD BROOK  
CAMPGROUND**

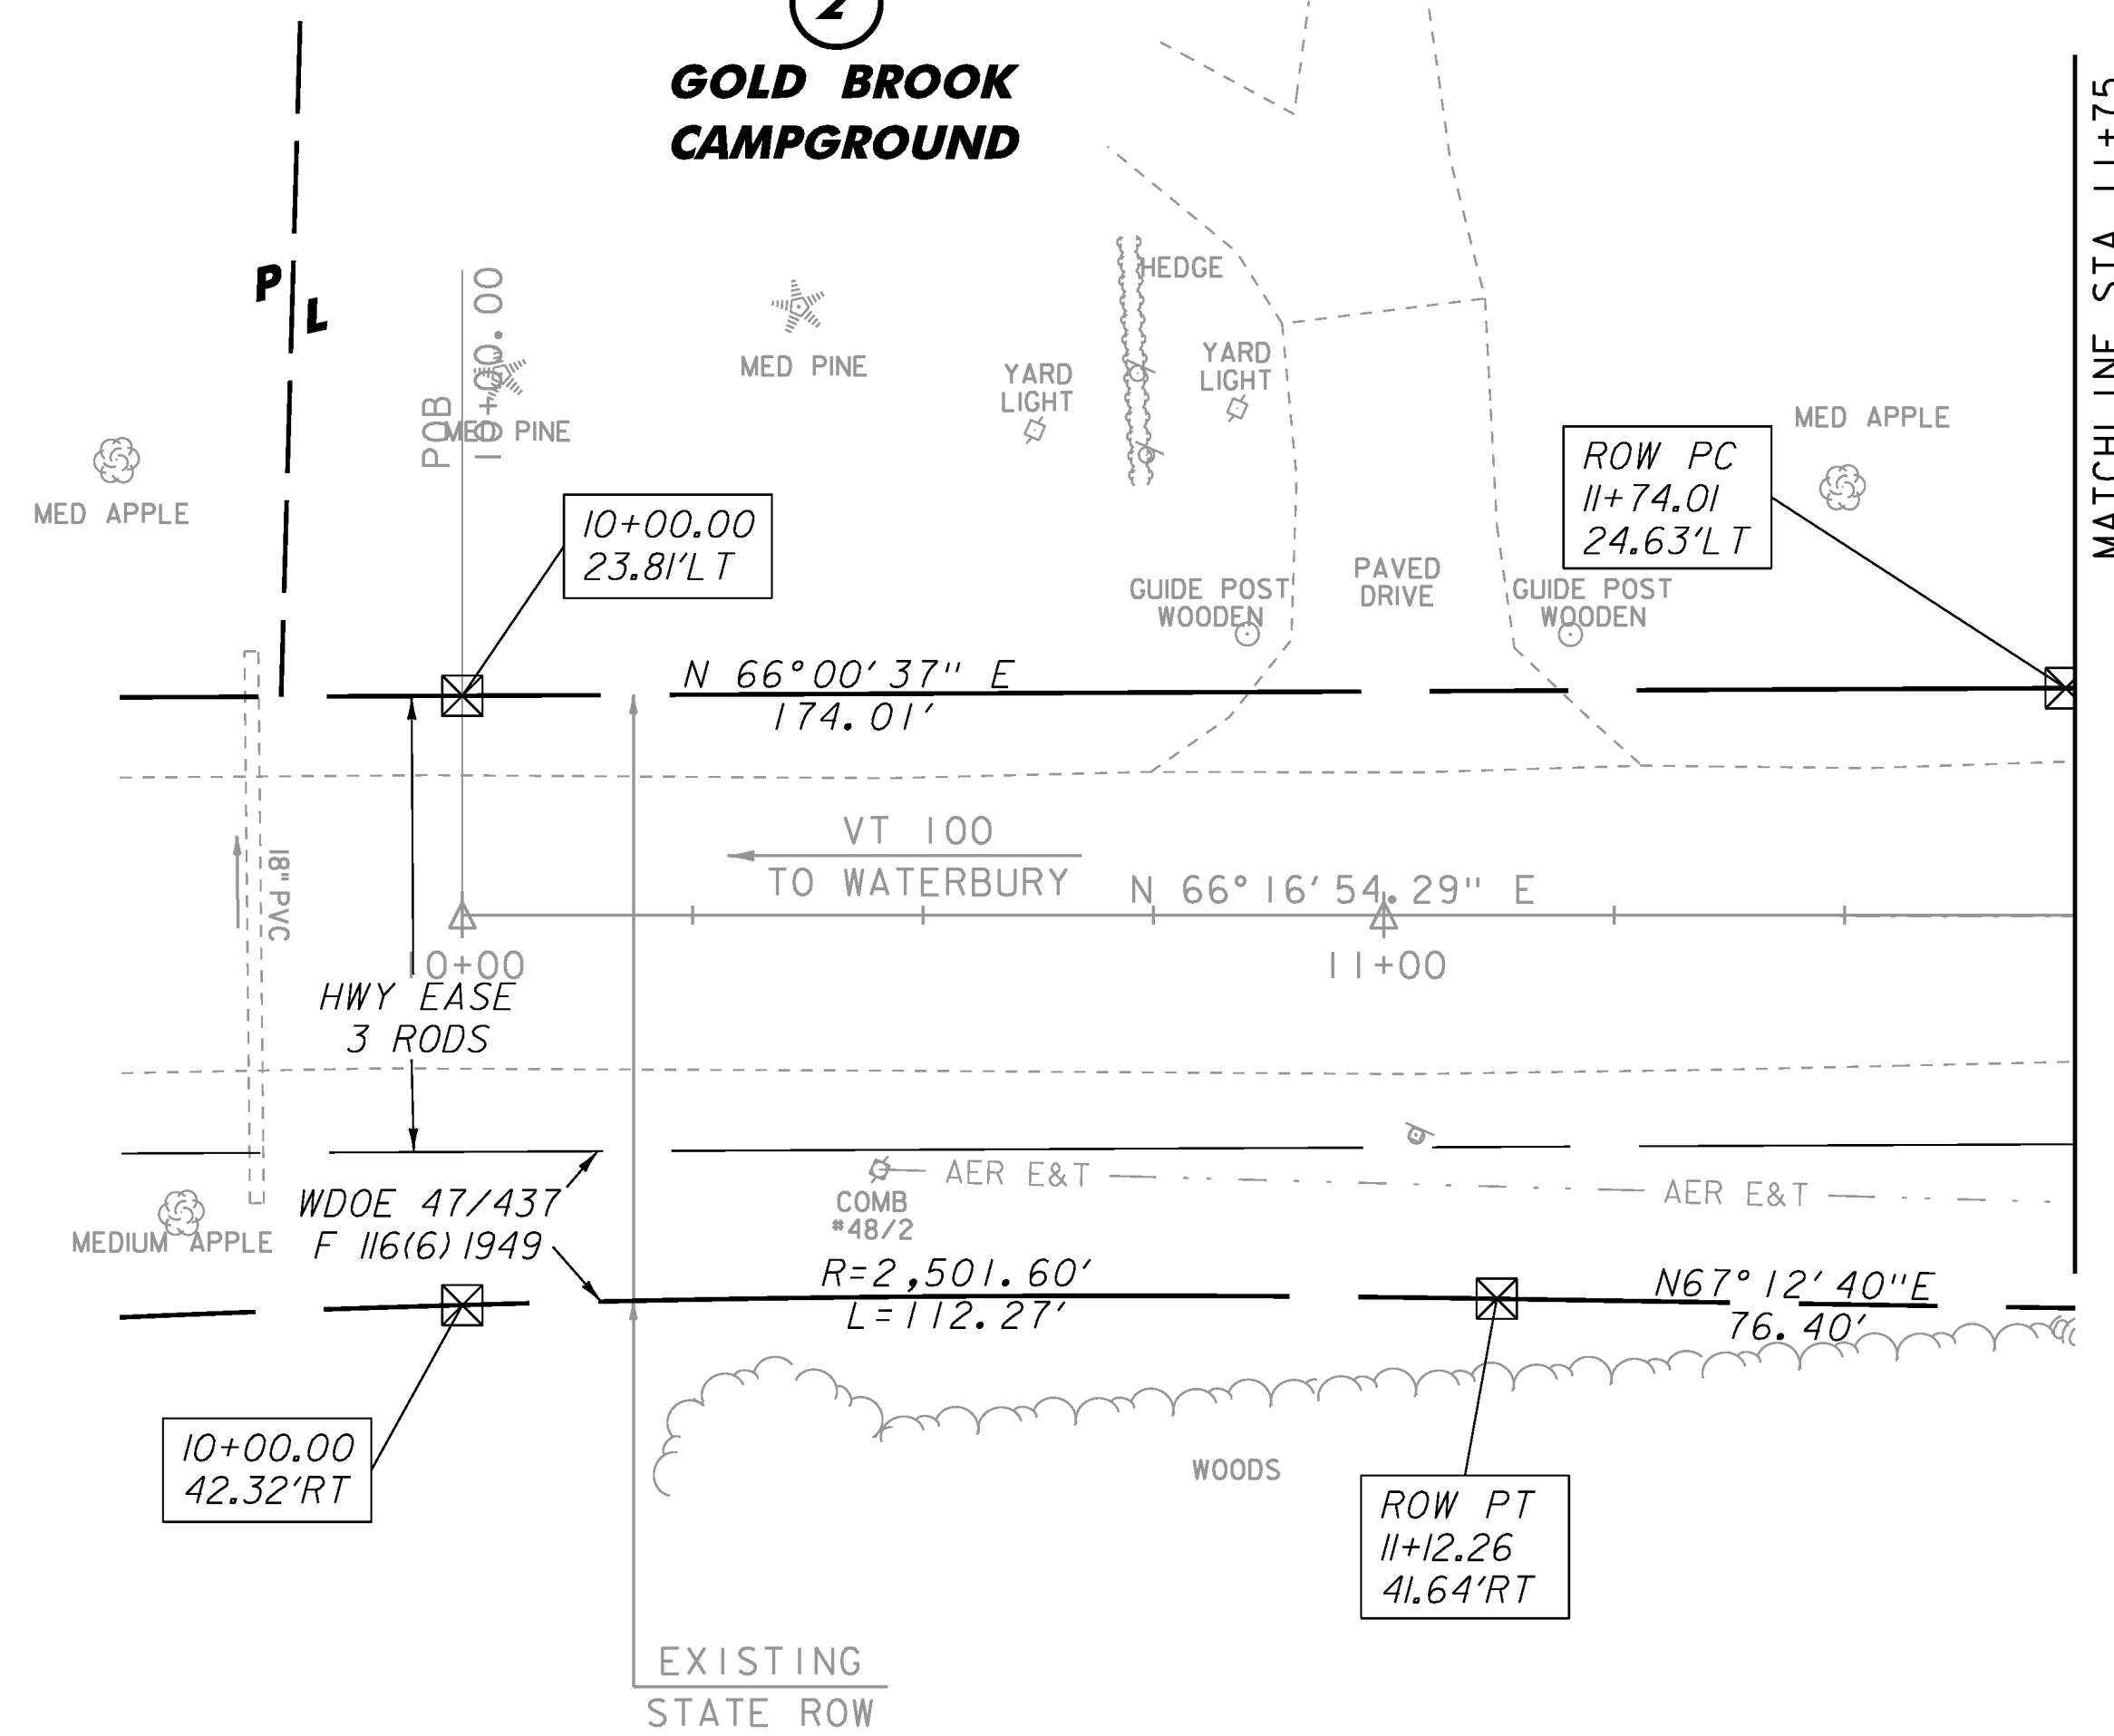

**NF  
NICHOLS,  
JOHN P.**

⊠ CALCULATED R.O.W. POINT

**LEGEND**  
 LINES SHOWN ON THIS PLAN AS EXISTING  
 PROPERTY LINES P/L ARE BELIEVED TO  
 BE ACCURATE BUT SHOULD NOT BE RELIED  
 UPON FOR PURPOSES UNRELATED TO THE  
 STATE OF VERMONT'S ACQUISITION OF LAND  
 AND RIGHTS FOR THIS PROJECTS OF SOIL  
**FOR R.O.W.  
USE ONLY**

SCALE 1" = 20' - 0  
 20 0 20

PROJECT NAME: STOWE  
 PROJECT NUMBER: BRF 029-1(17)  
 FILE NAME: r85e037.lay1.dgn PLOT DATE: 17-JUN-2013  
 PROJECT LEADER: C. WILLIAMS DRAWN BY: E. PIERCE  
 DESIGNED BY: E. CHARBONNEAU CHECKED BY: E. PIERCE  
 ROW LAYOUT SHEET 1 OF 3 SHEET 68 OF 70