

MATCHLINE STA. 10+275


SIGNS TO BE LOCATED AS PER STANDARDS E-100 & E-107

- LEGEND**
- SIGN POSTS
  - TYPE III BARRICADES (MOD.)
  - TEMP. TRAFFIC BARRIER
  - RETROREFLECTORIZED BARREL
  - TEMPORARY STEEL SHEET PILING
  - PAVEMENT MARKING REMOVAL

REMOVE AND RESET TEMPORARY TRAFFIC BARRIER  
 REMOVE STA 10+275.00 - 10+320.00 CL  
 RESET TO STA 10+275.00 - 10+320.00 RT

TEMPORARY 100 mm WHITE LINE  
 STA 10+275.00 - 10+340.00 (2)

TEMPORARY 100 mm YELLOW LINE  
 STA 10+275.00 - 10+340.00 (DBL)

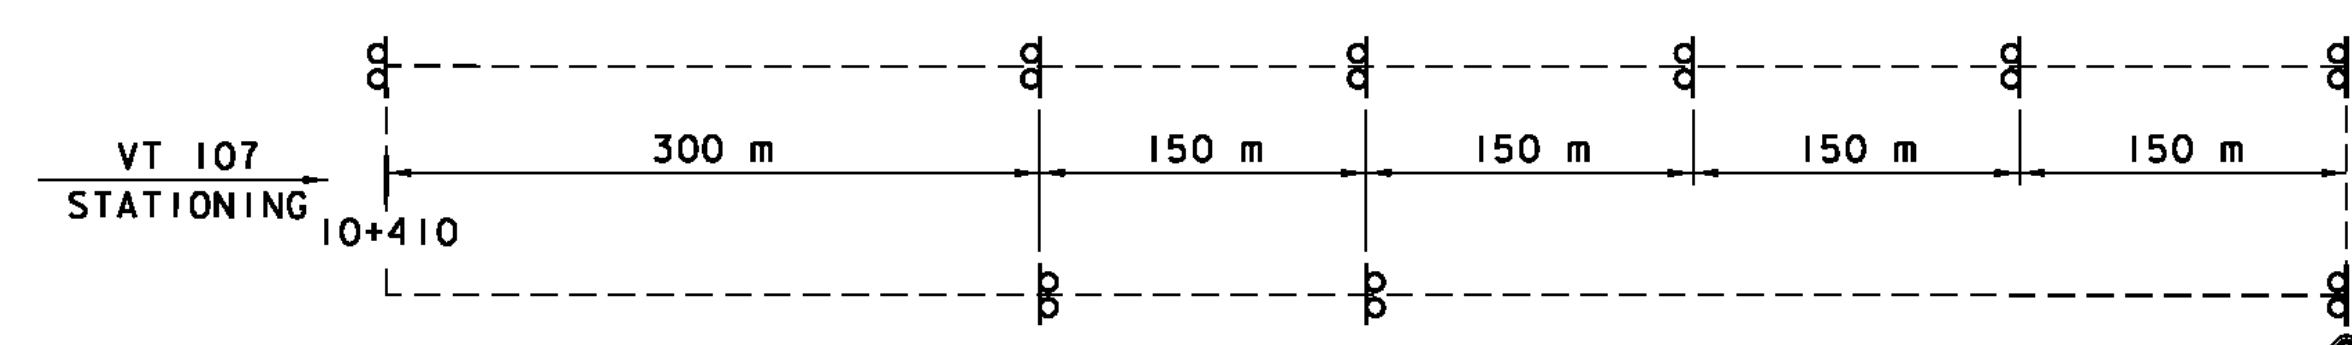

# PHASE C TRAFFIC CONTROL LAYOUT 4



**APPROACH SIGN PACKAGE**  
N. T. S.

PROJECT NAME: STOCKBRIDGE  
 PROJECT NUMBER: BRF 022-1 (20)

FILE NAME: str4/85e039/de039bdr.dgn PLOT DATE: 08-APR-2010  
 PROJECT LEADER: C.P. Williams DRAWN BY: H.I. Salls  
 DESIGNED BY: H.I. Salls CHECKED BY: R.S. Young  
 TRAFFIC CONTROL SHEET 40 OF 139