




PROFILE ALONG PROPOSED CENTERLINE VT 114

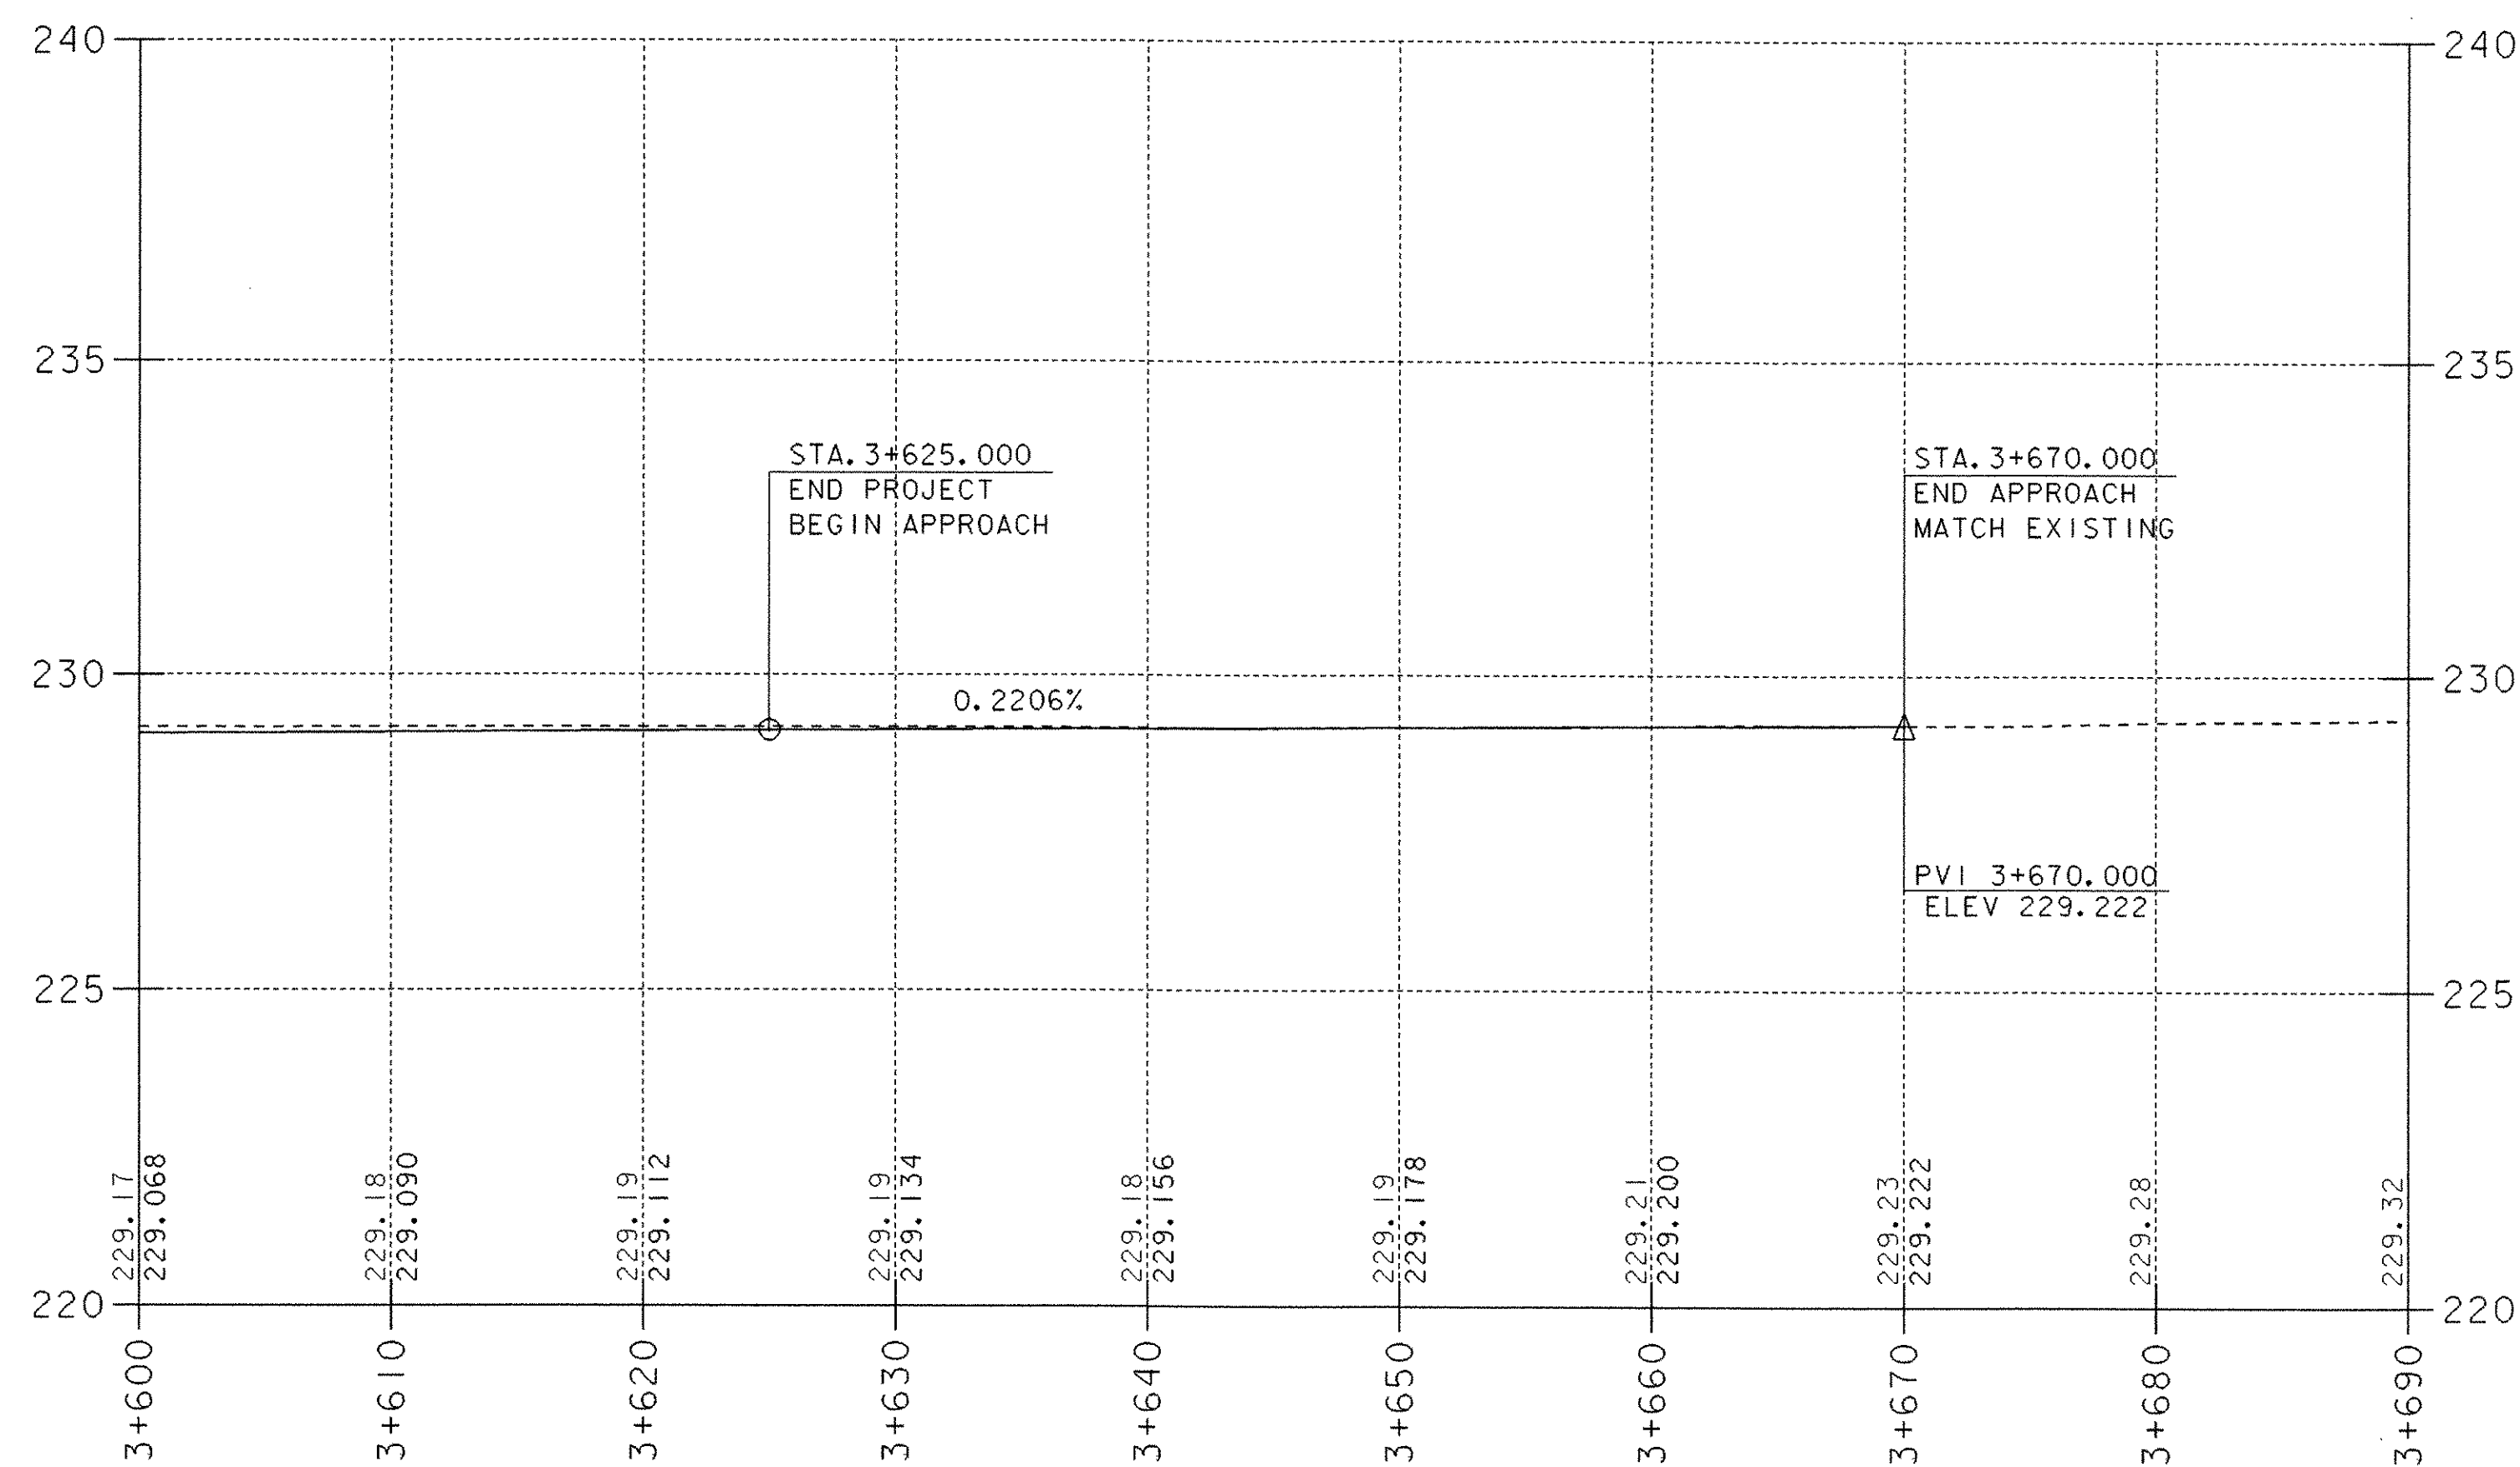

DRIVE PROFILE STA. 3+540 LT.

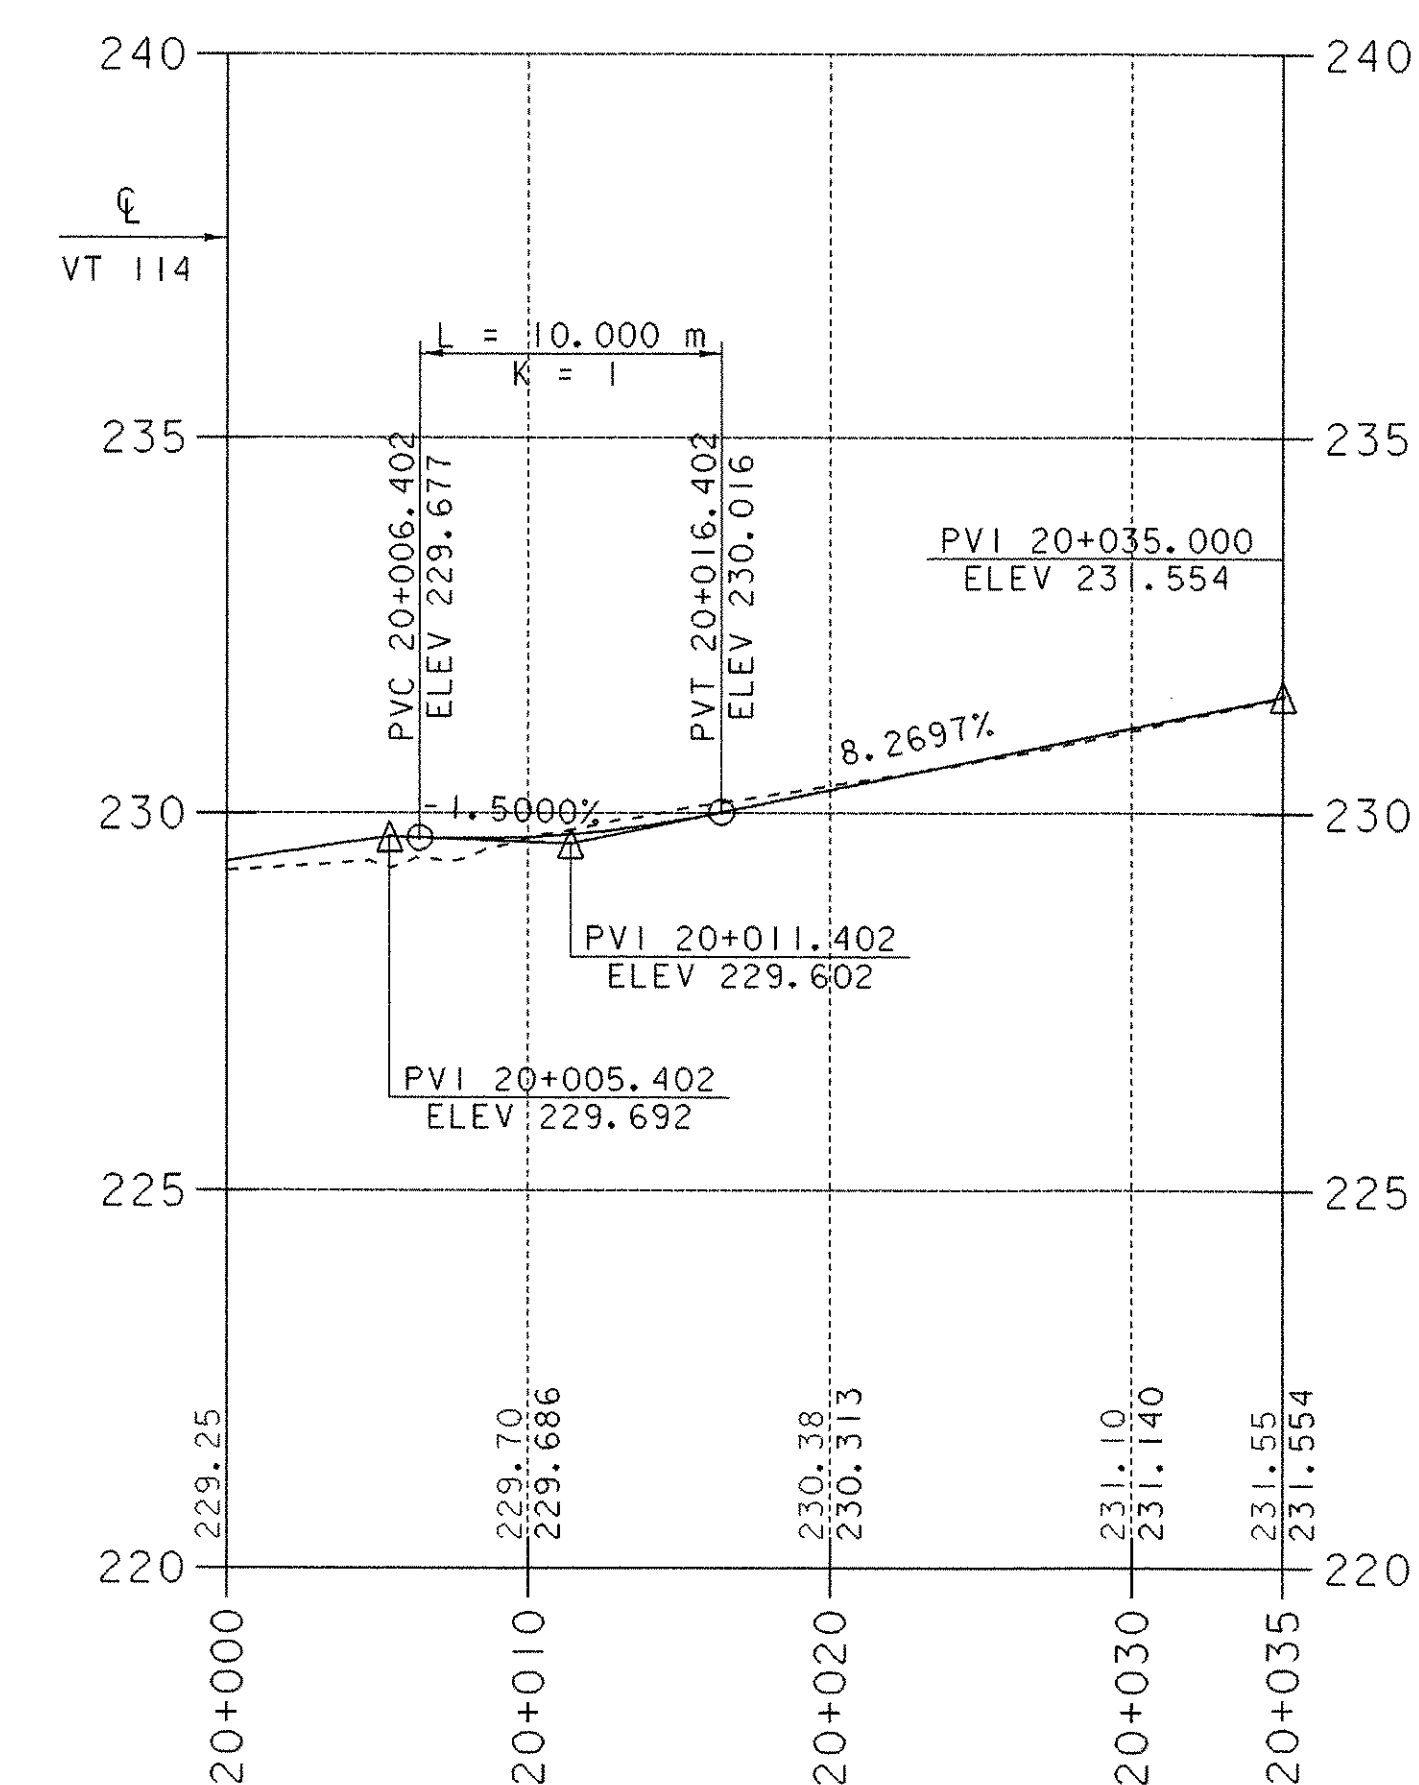

NOTE:
 ELEVATIONS TO THE NEAREST HUNDREDTH ARE EXISTING GROUND ALONG PROPOSED CENTERLINE.
 ELEVATIONS TO THE NEAREST THOUSANDTH ARE FINISH GRADE ALONG PROPOSED CENTERLINE.

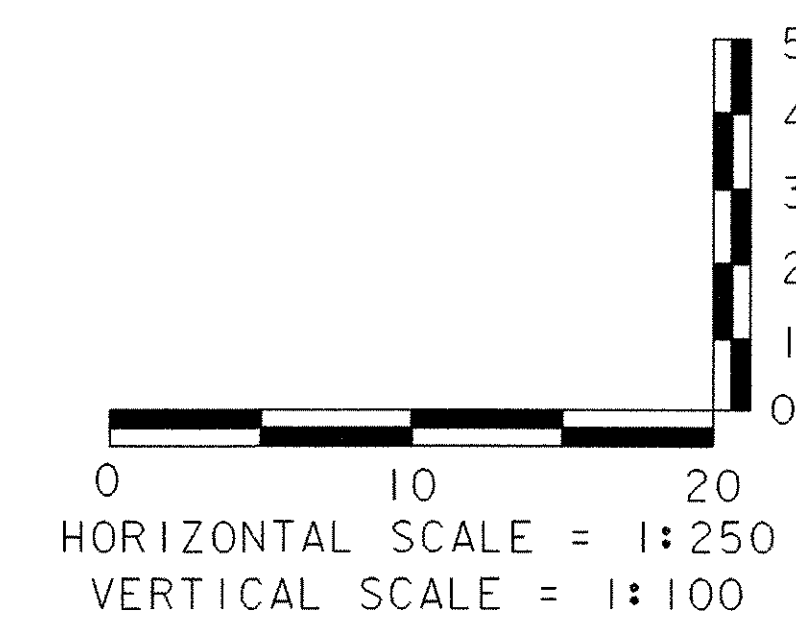

PROFILE SHEET (2)

PROJECT NAME: LYNDON	PLOT DATE: 29-NOV-2005
PROJECT NUMBER: BRS 0269 (8)S	DRAWN BY: G. ROY
FILE NAME: 85e04\Structures\se04\pf2.1	CHECKED BY: M. LOZIER
PROJECT MANAGER: R. R. WHITCOMB	SHEET 14 OF 68
DESIGNED BY: G. ROY	