

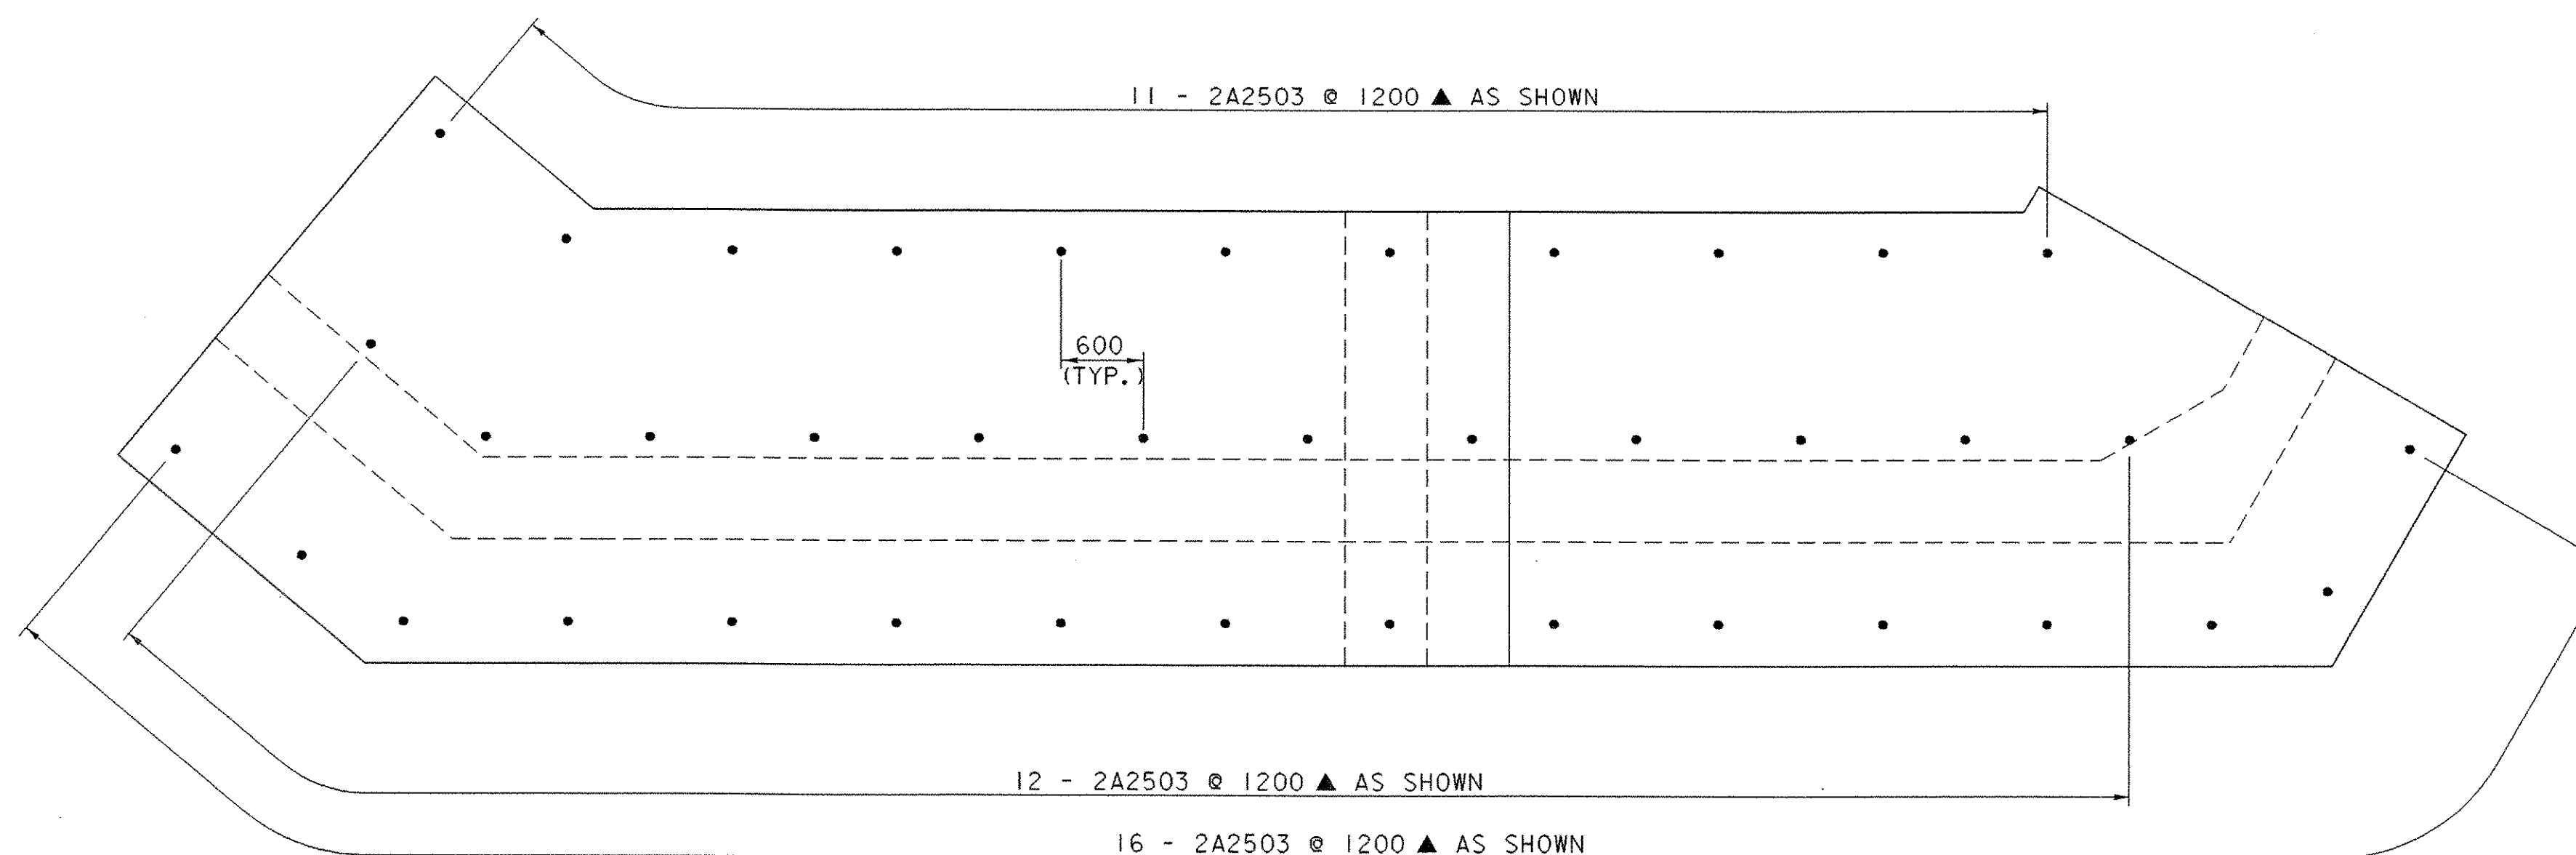
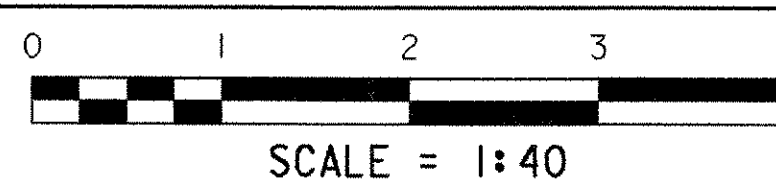



ABUTMENT NO. 1 DOWEL PLAN

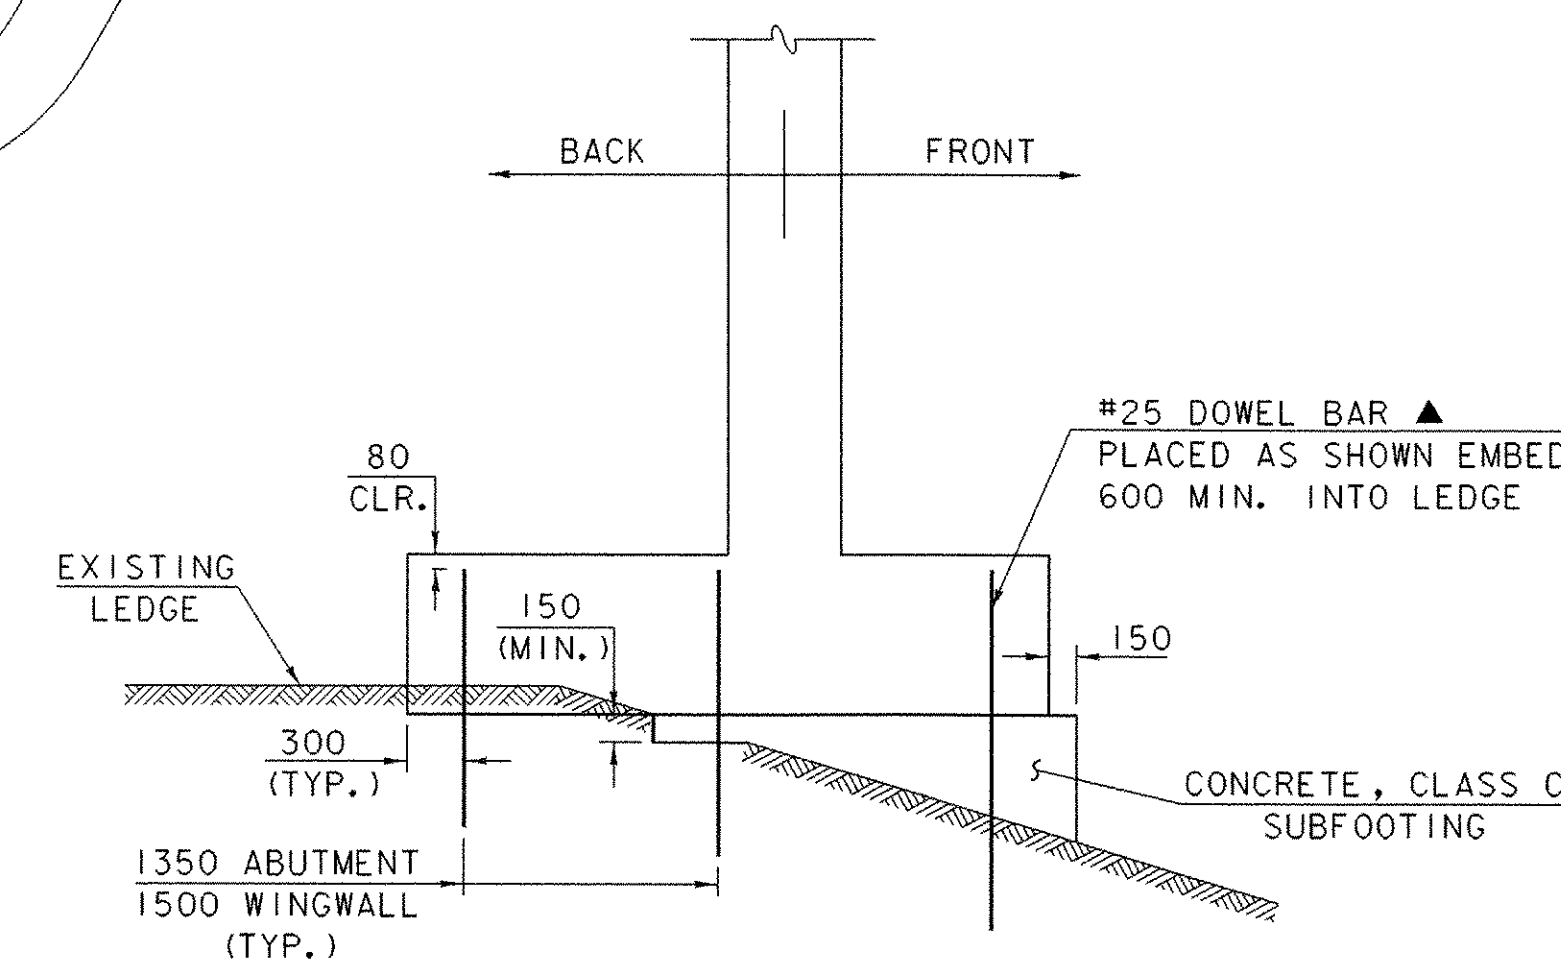

ABUTMENT NO. 2 DOWEL PLAN

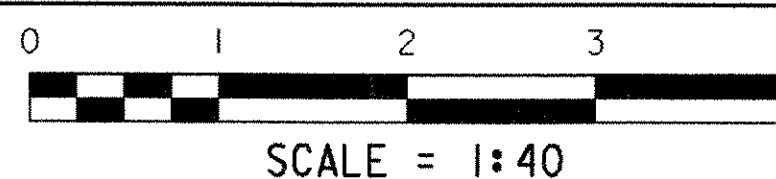

SUBSTRUCTURE FOOTING ANCHORAGE DETAIL

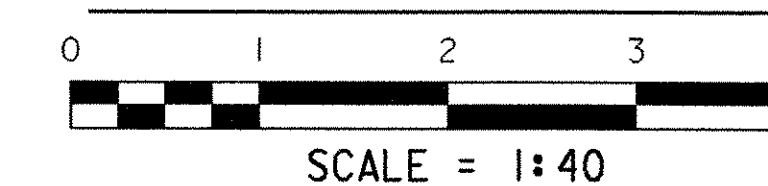

**NOTE:**

- NF = NEAR FACE
- FF = FAR FACE
- EF = EACH FACE
- ▲ = CUT TO FIT IN FIELD
- 80 CLR. UNLESS OTHERWISE SPECIFIED ON THE PLANS.

**FOOTING DOWEL PLAN**

PROJECT NAME: LYNDON	PLOT DATE: 29-NOV-2005
PROJECT NUMBER: BRS 0269 (8)S	DRAWN BY: L. BULLOCK
FILE NAME: 85e04\Structures\se04ldwl1	CHECKED BY: S. SCRIBNER
PROJECT MANAGER: R. R. WHITCOMB	SHEET 47 OF 68
DESIGNED BY: S. SCRIBNER	