


**TYPICAL SECTION AT GIRDER**  
**ABUTMENT NO. 1**

ABUTMENT NO. 2 SIMILAR  
SCALE: 1/20

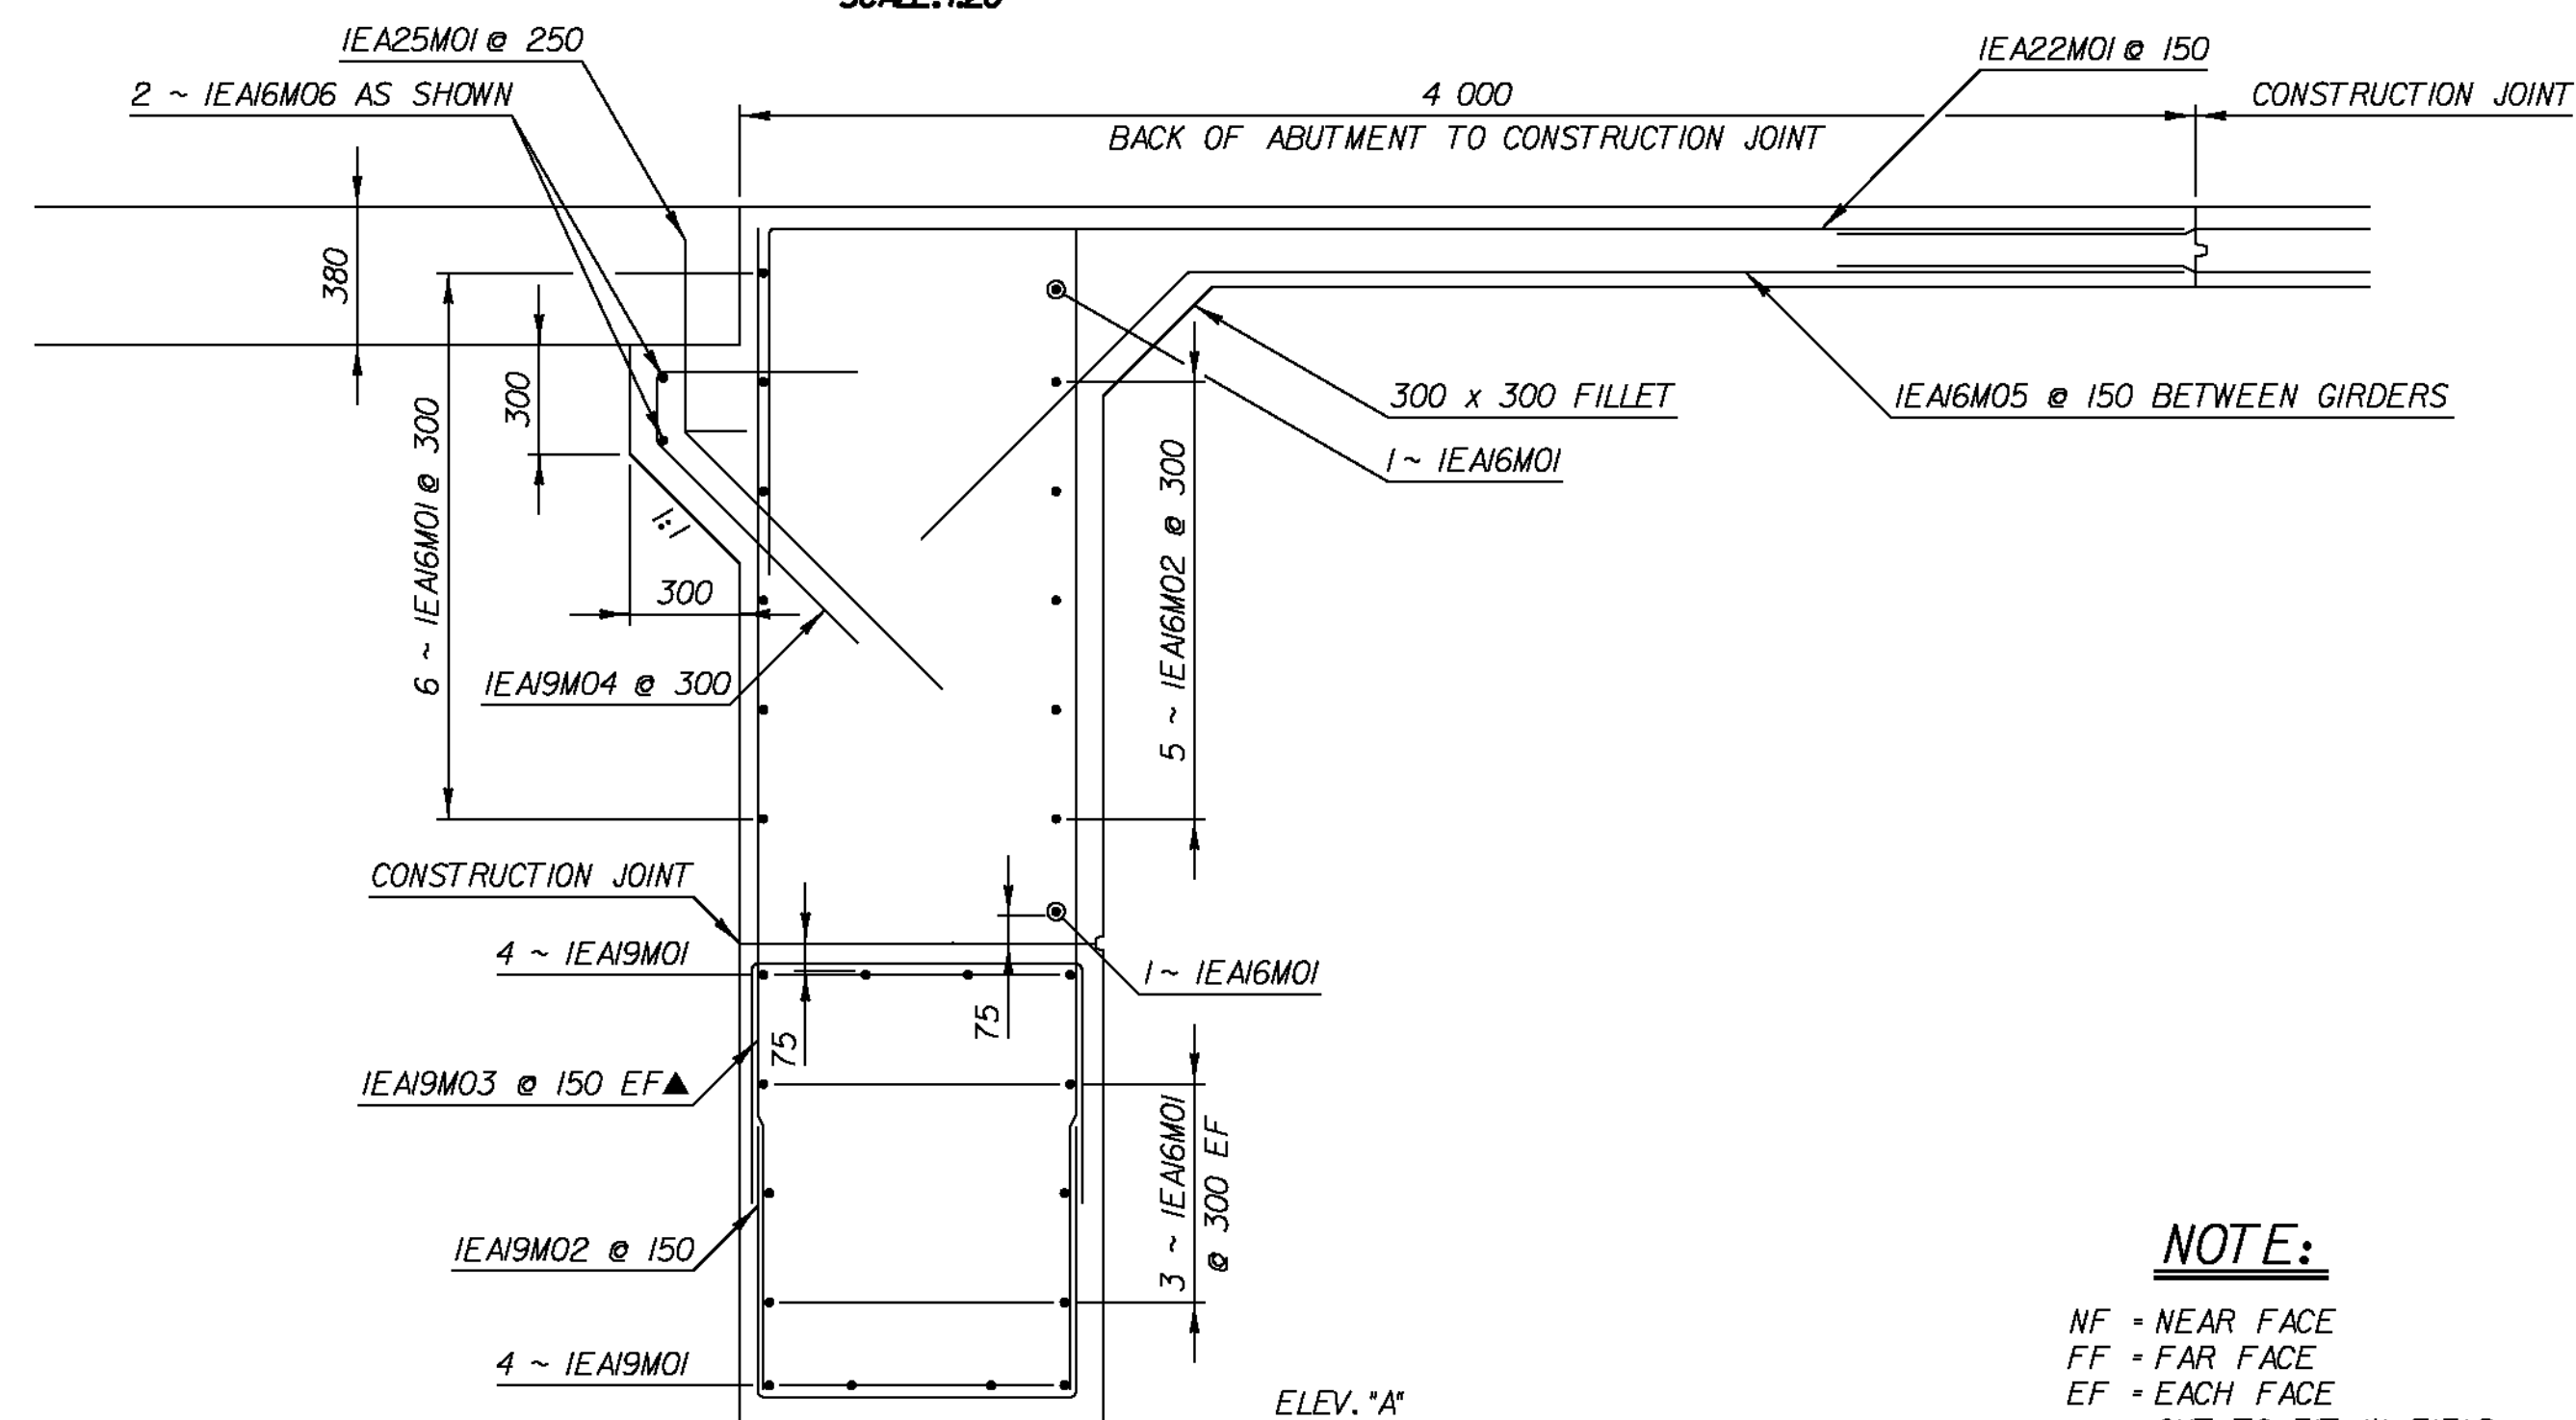

**TYPICAL SECTION BETWEEN GIRDERS**  
**ABUTMENT NO. 1**

ABUTMENT NO. 2 SIMILAR  
SCALE: 1/20

**NOTE:**

- NF - NEAR FACE
- FF - FAR FACE
- EF - EACH FACE
- ▲ - CUT TO FIT IN FIELD
- 75 CLR. UNLESS OTHERWISE SPECIFIED ON THE PLANS.

<b>DATUM</b>	
VERTICAL	NAVD88
HORIZONTAL	NAD83(92)

PROJECT NAME:	CORNWALL	PLOT DATE:	2/5/2010
PROJECT NUMBER:	BRS 0172(6)	DRAWN BY:	P. GREENBERG
FILE NAME:	z85e042brdde+.dgn	DESIGNED BY:	M. CRUZ
PROJECT LEADER:	MARTHA EVANS-MONGEON	CHECKED BY:	M. CRUZ
ABUTMENT TYPICAL SECTIONS		SHEET 102	OF 144