


**ABUTMENT NO. 2 REINFORCING PLAN
ABOVE CONSTRUCTION JOINT**

SCALE: 1:25

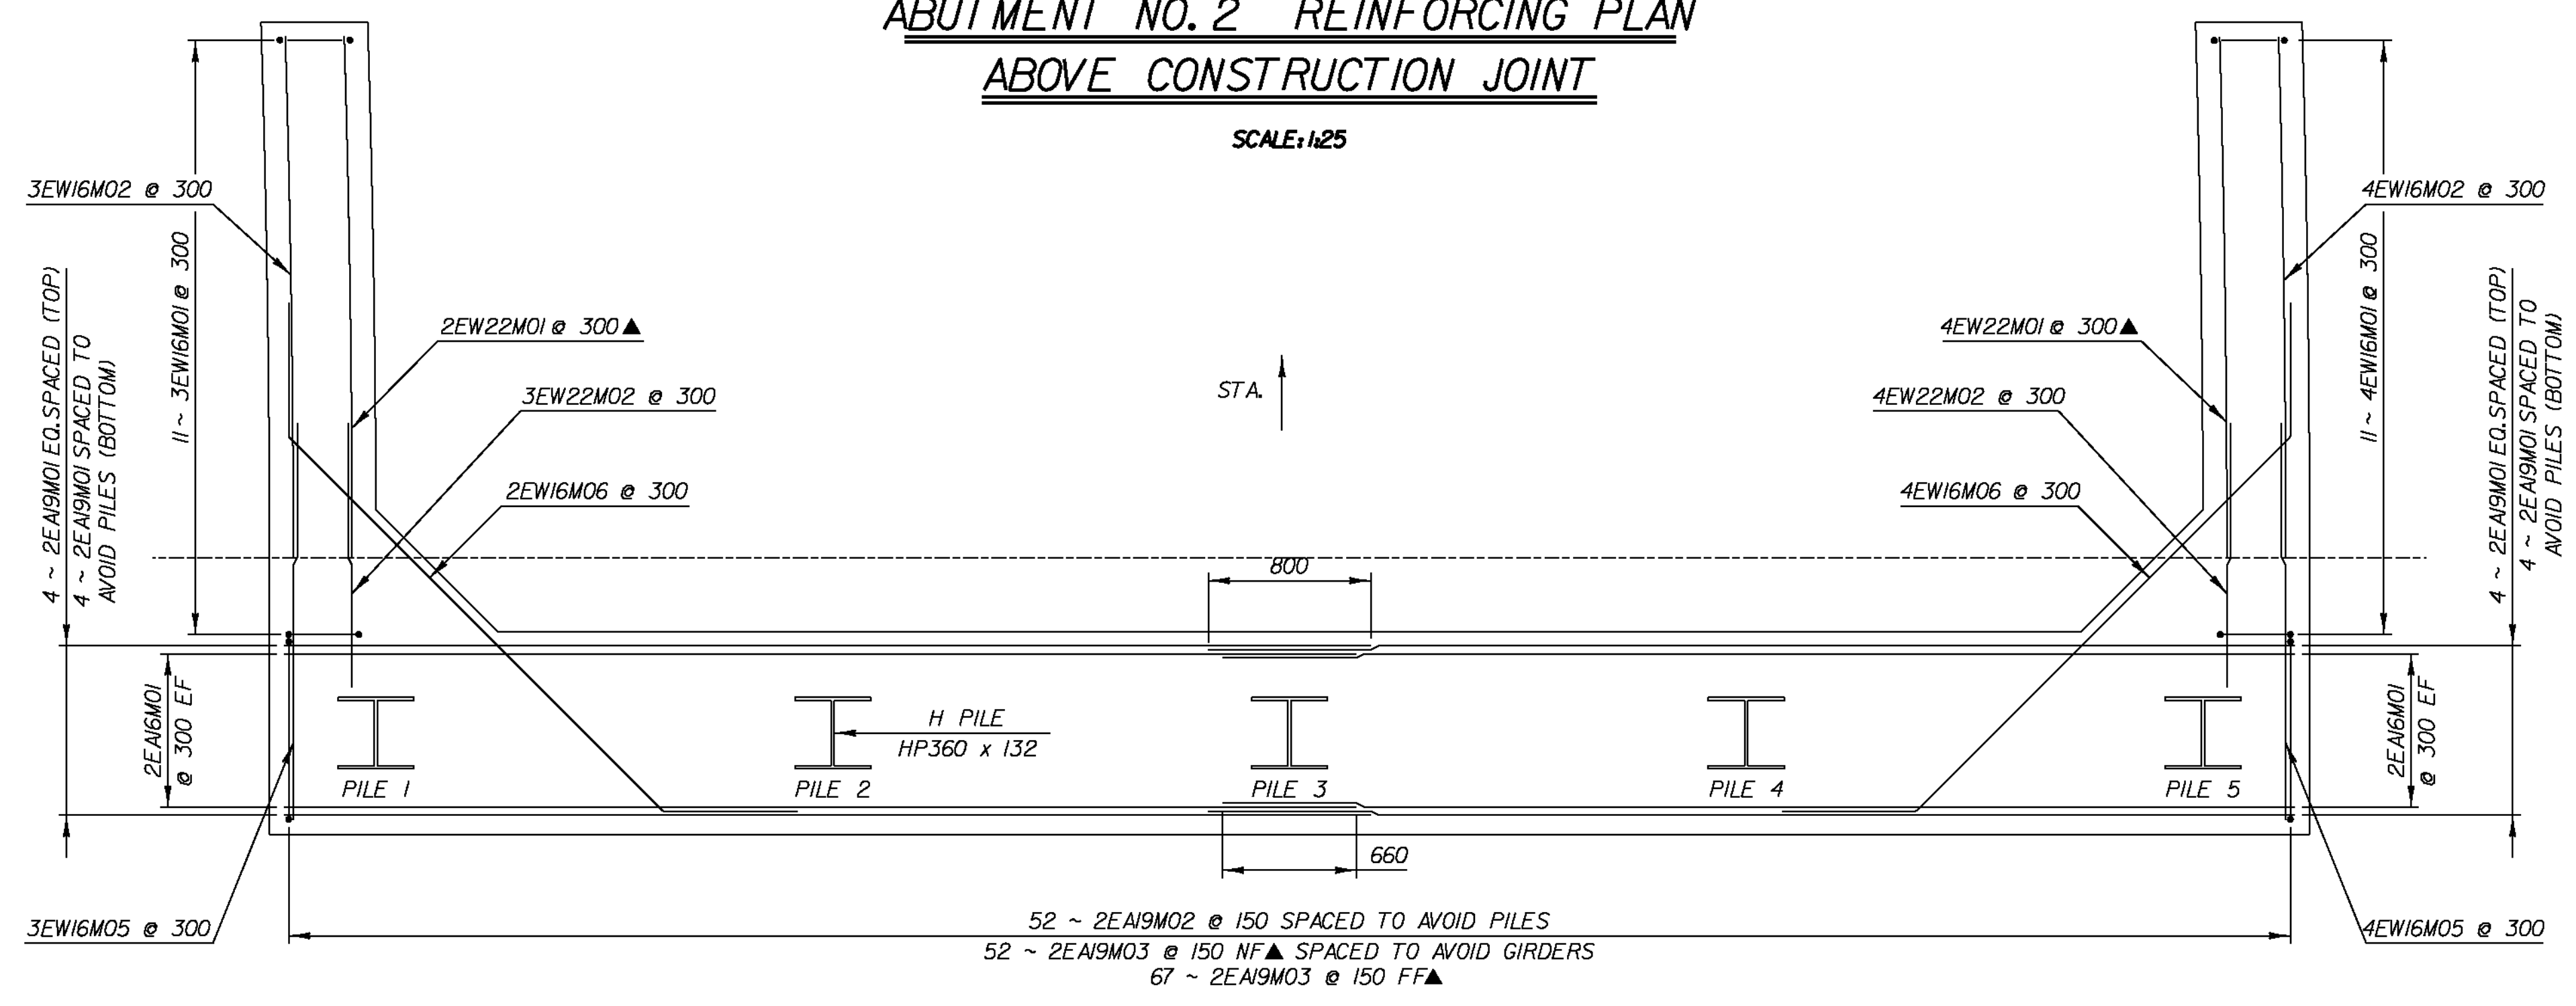

**ABUTMENT NO. 2 REINFORCING PLAN
BELOW CONSTRUCTION JOINT**

SCALE: 1:25

LOCATION OF PILES		
ABUTMENT NO. 2		
PILE 1	1+161.00	4 500 L
PILE 2	1+161.00	2 250 L
PILE 3	1+161.00	0
PILE 4	1+161.00	2 250 R
PILE 5	1+161.00	4 500 R

NOTE:

- NF - NEAR FACE
- FF - FAR FACE
- EF - EACH FACE
- ▲ - CUT TO FIT IN FIELD
- 75 CLR. UNLESS OTHERWISE SPECIFIED ON THE PLANS.

DATUM	
VERTICAL	NAVD88
HORIZONTAL	NAD83(92)

PROJECT NAME:	CORNWALL	PLOT DATE:	2/5/2010
PROJECT NUMBER:	BRS 0172(6)	PROJECT LEADER:	MARTHA EVANS-MONGEON
DESIGNED BY:	M. CRUZ	CHECKED BY:	M. CRUZ
ABUTMENT NO. 2 REINFORCING PLAN		SHEET	106 OF 144