



**BANKING TRANSITION DETAIL**

SCALES:  
 HORIZ: 1:400  
 VERT: 1:2.0

POT. 1+109.500  
 BEGIN APPROACH  
 SLAB

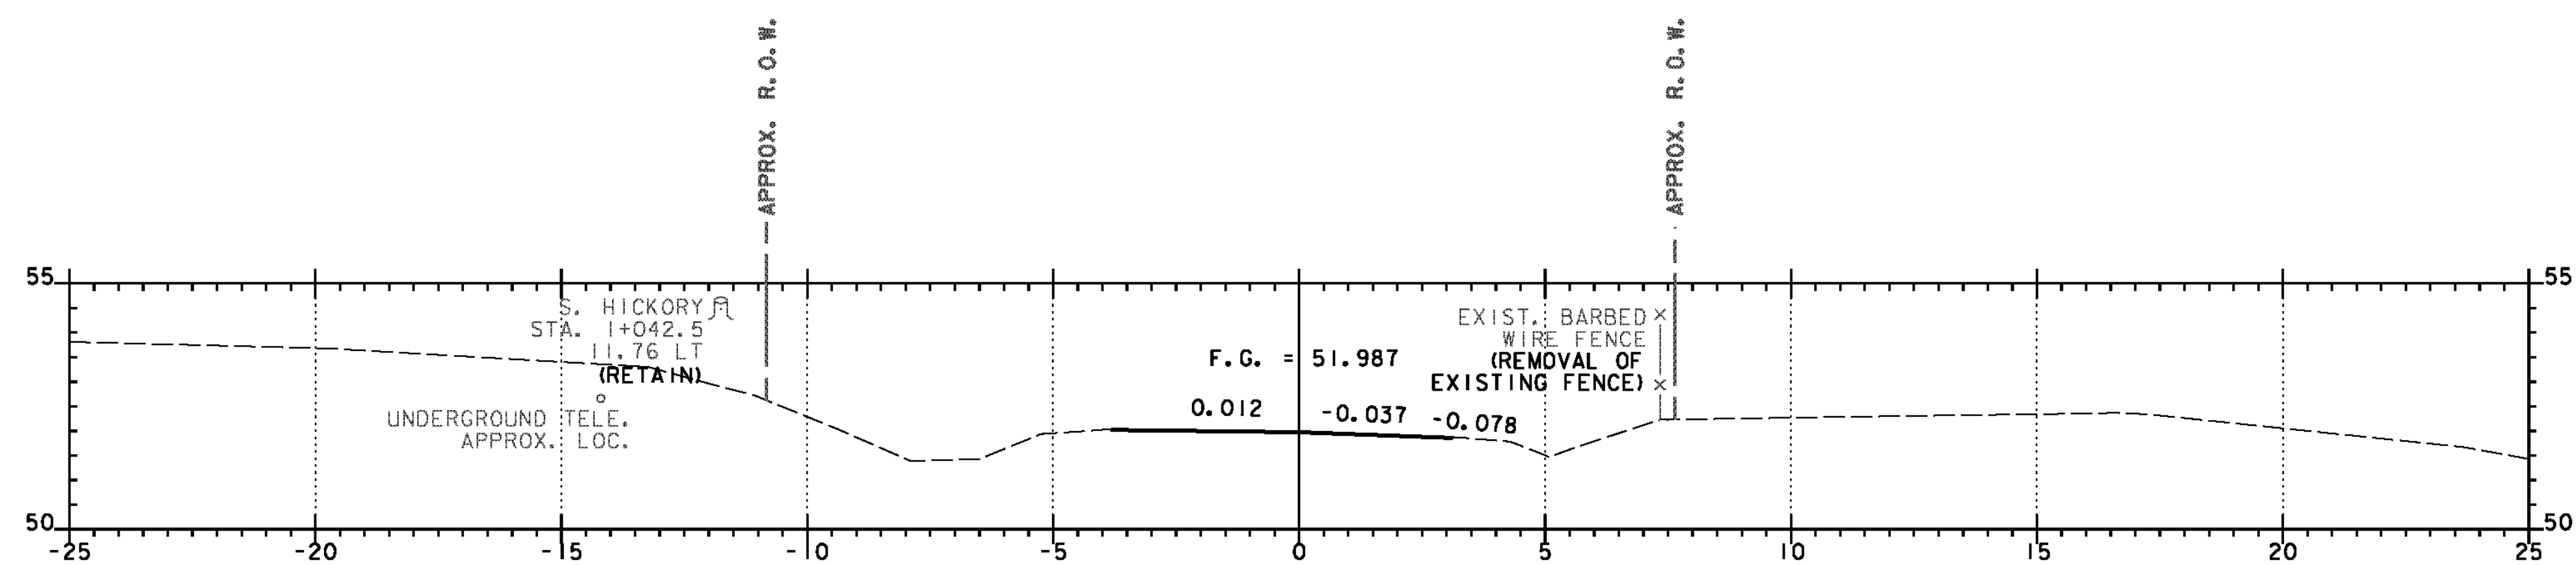

1+040.000  
 BEGIN APPROACH  
 MATCH EXISTING BCP

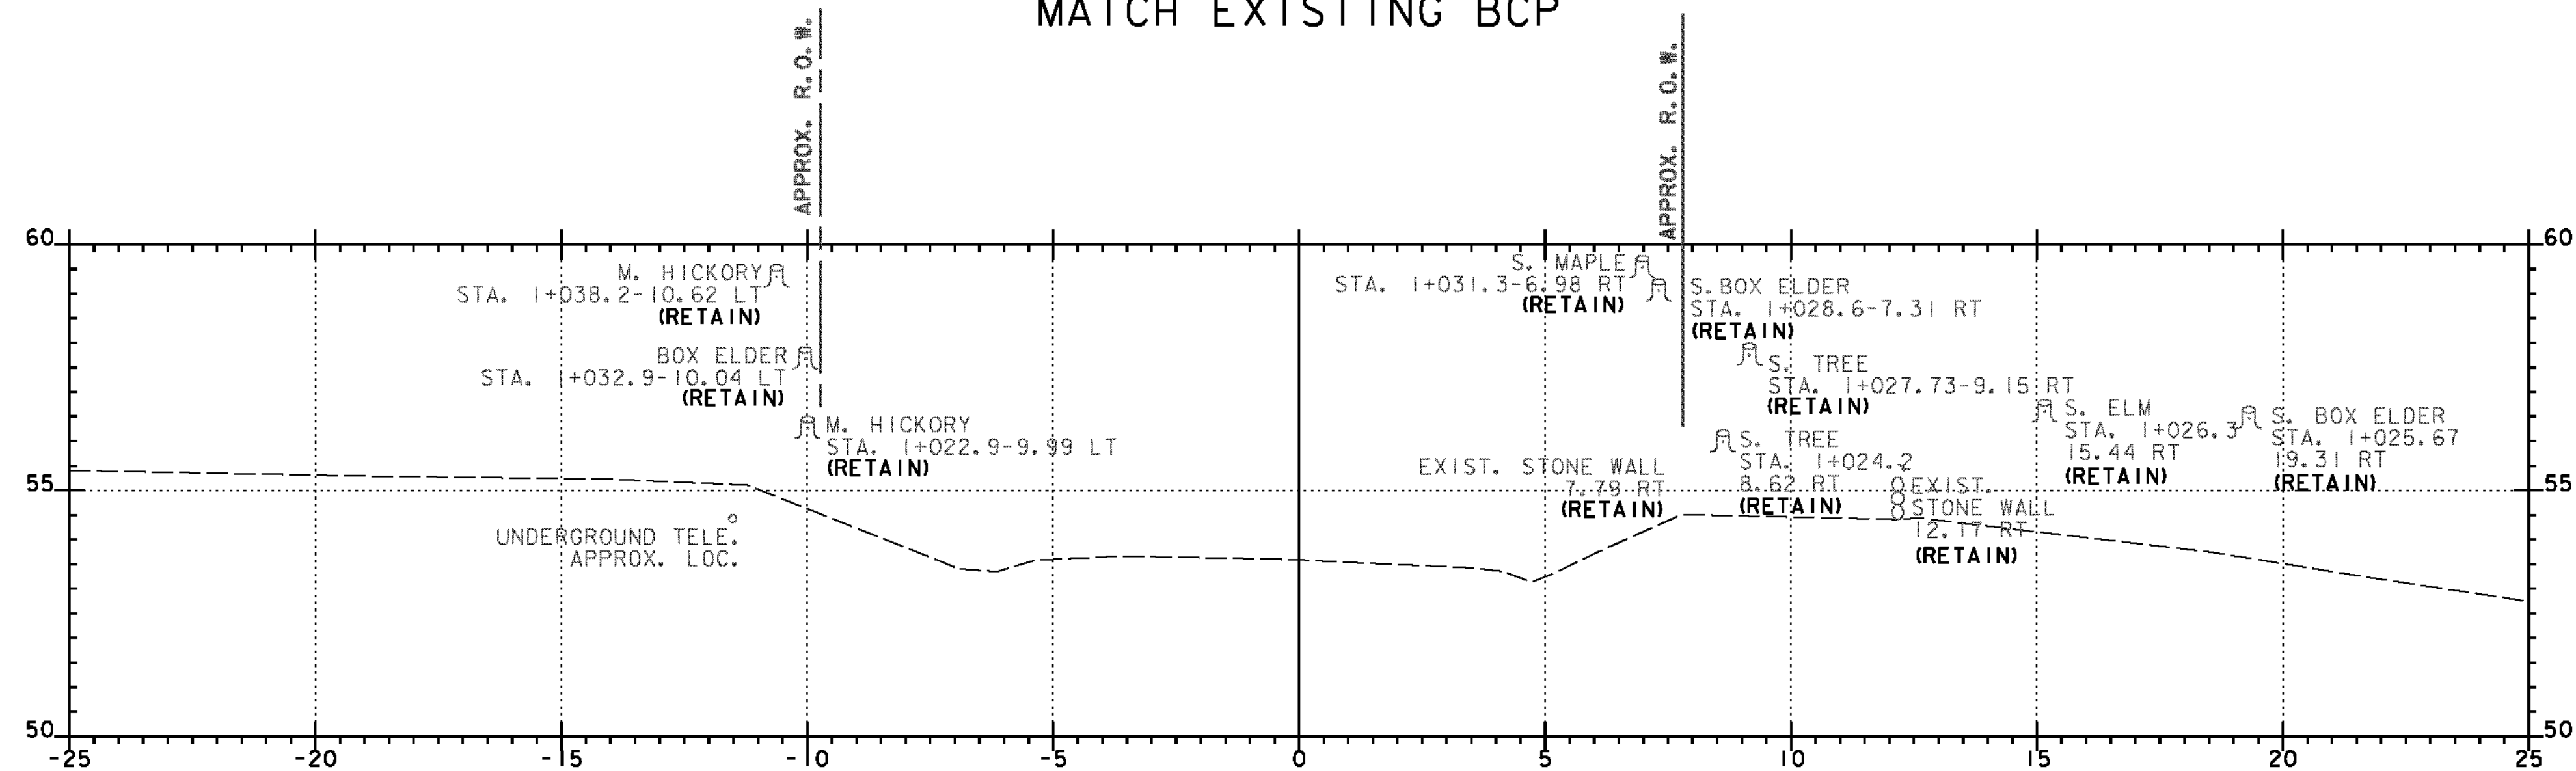

1+020

**Mainline  
 VT 125**



DATUM	
VERTICAL	NAVD 88
HORIZONTAL	NAD 83(92)

STA. 1+020 TO STA. 1+040

PROJECT: CORNWALL	PROJECT NO.: BRS 0172(6)
DESIGN FILE NAME: z85e042xs5.dgn	PLOT DATE: 2/5/2010
IPARM FILE NAME:	SURVEY DATE: 1996&1999
SURVEYED BY: VTRANS & VT SURVEY	DRAWN BY: ERIK ATKINS
SQUAD LEADER: MARTHA EVANS-MONGEON	SHEET: 118 OF 144
MAINLINE CROSS SECTION SHEET 1	