



PRC 2+057.281

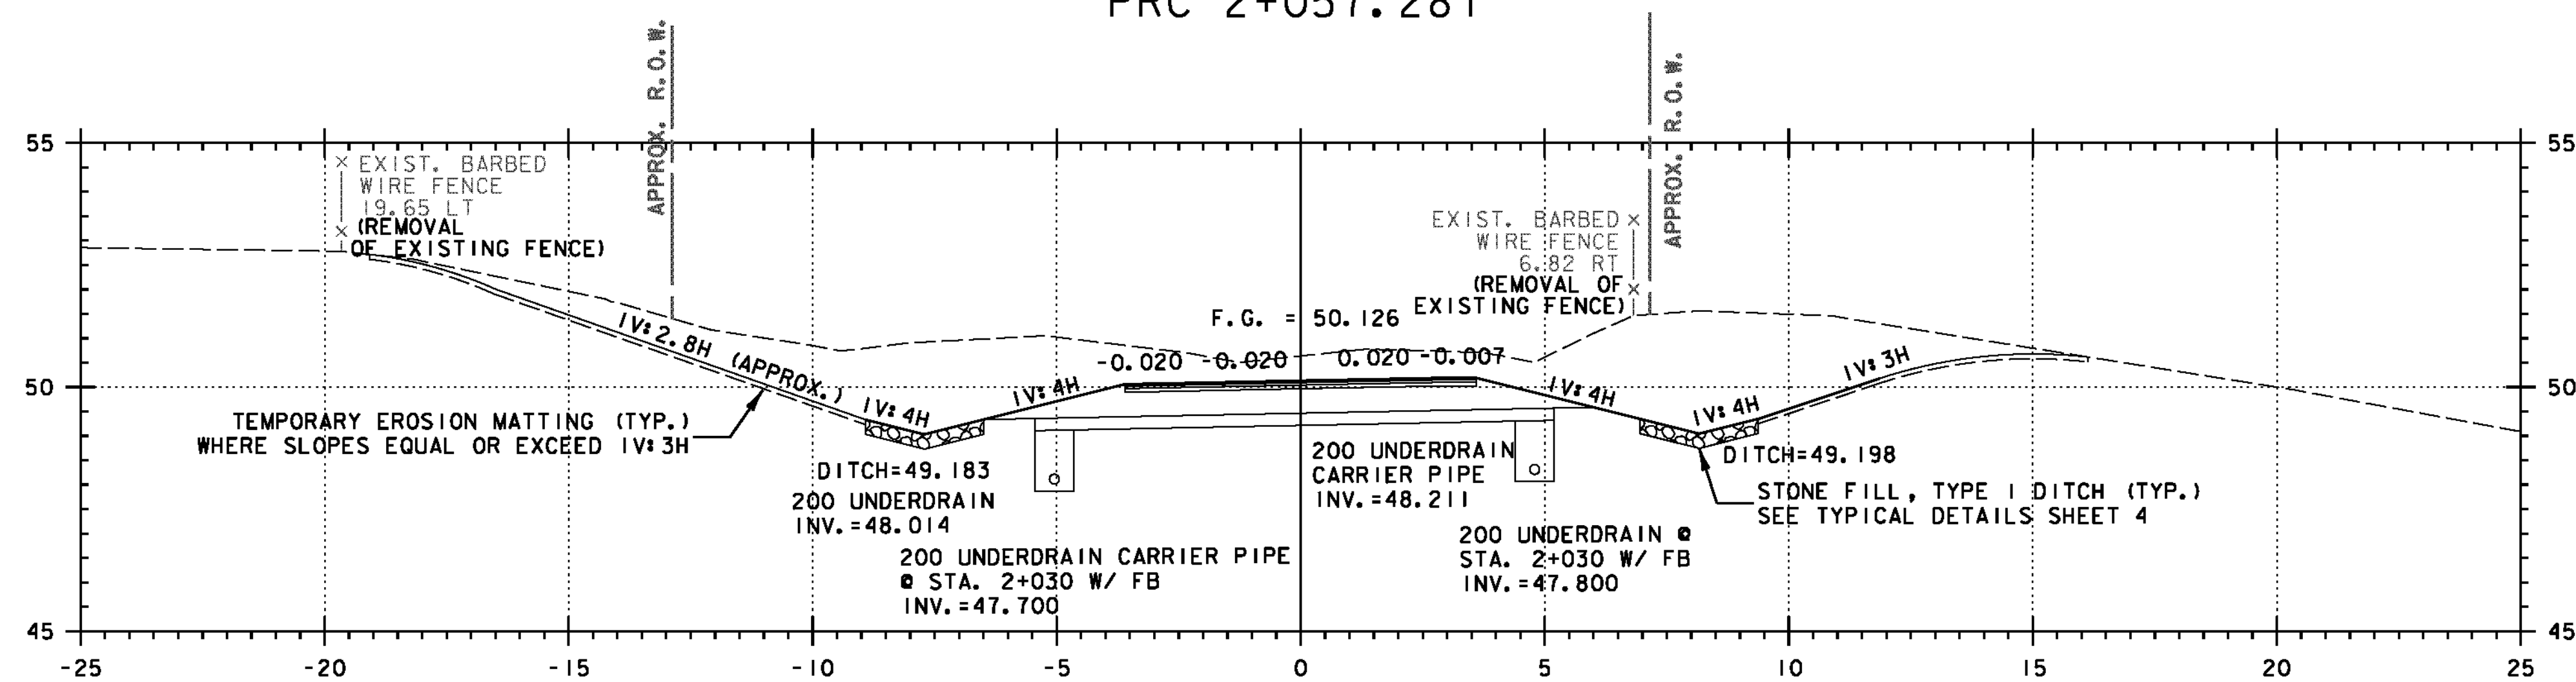

2+040

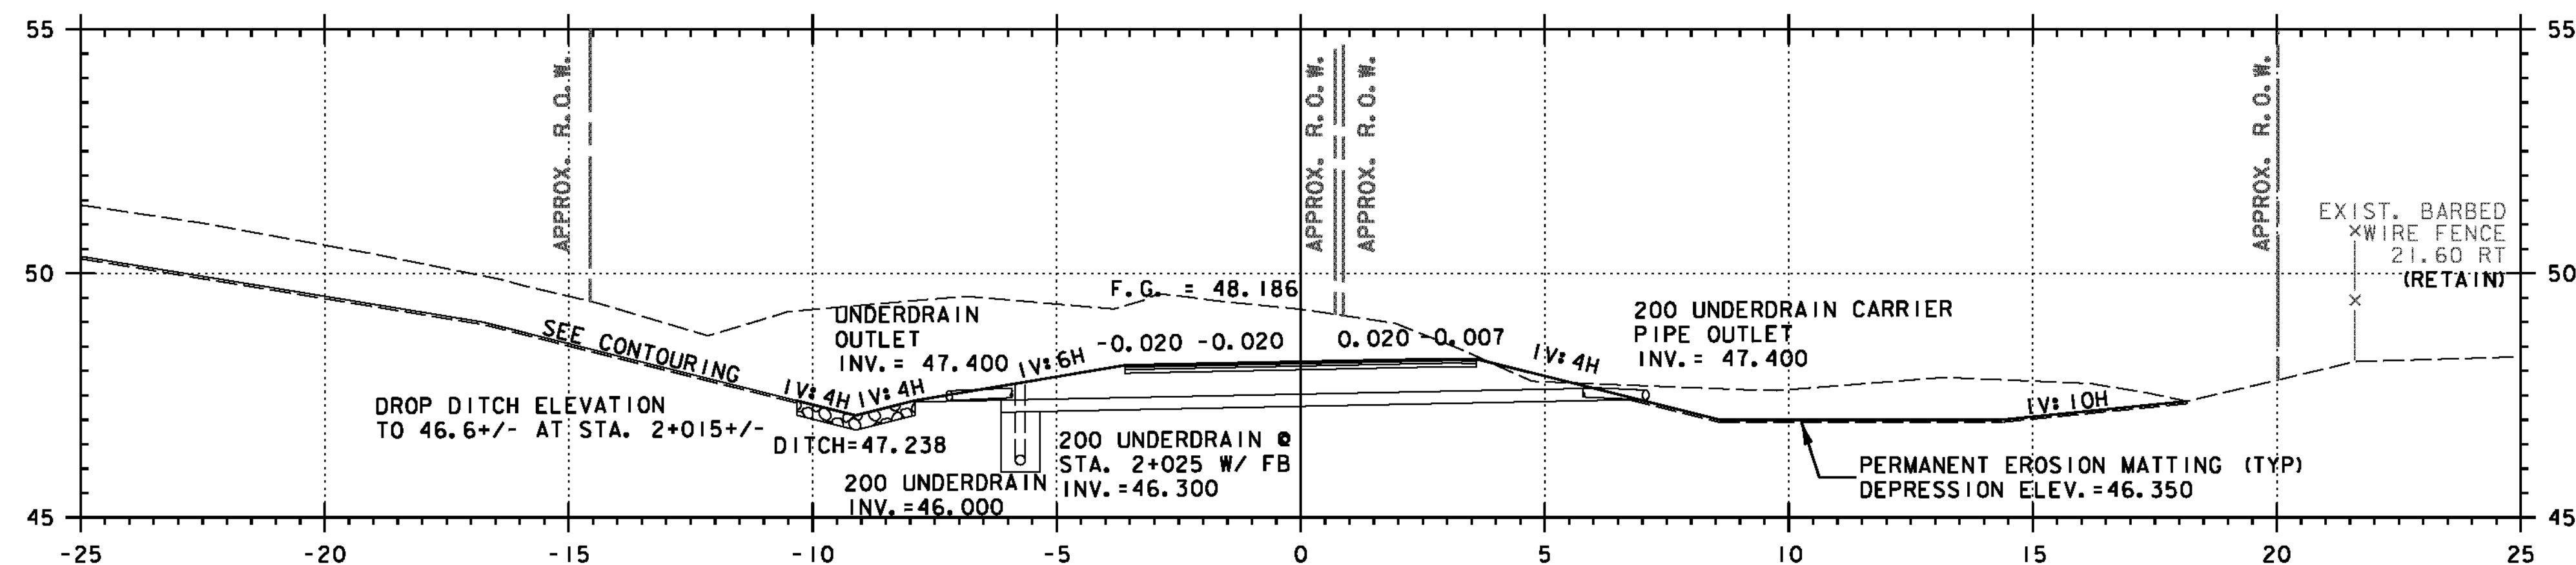


2+020


STA. 2+000.000
BEGIN APPROACH

**Sideline
TH 33**

STA. 2+020 TO STA. 2+057.281

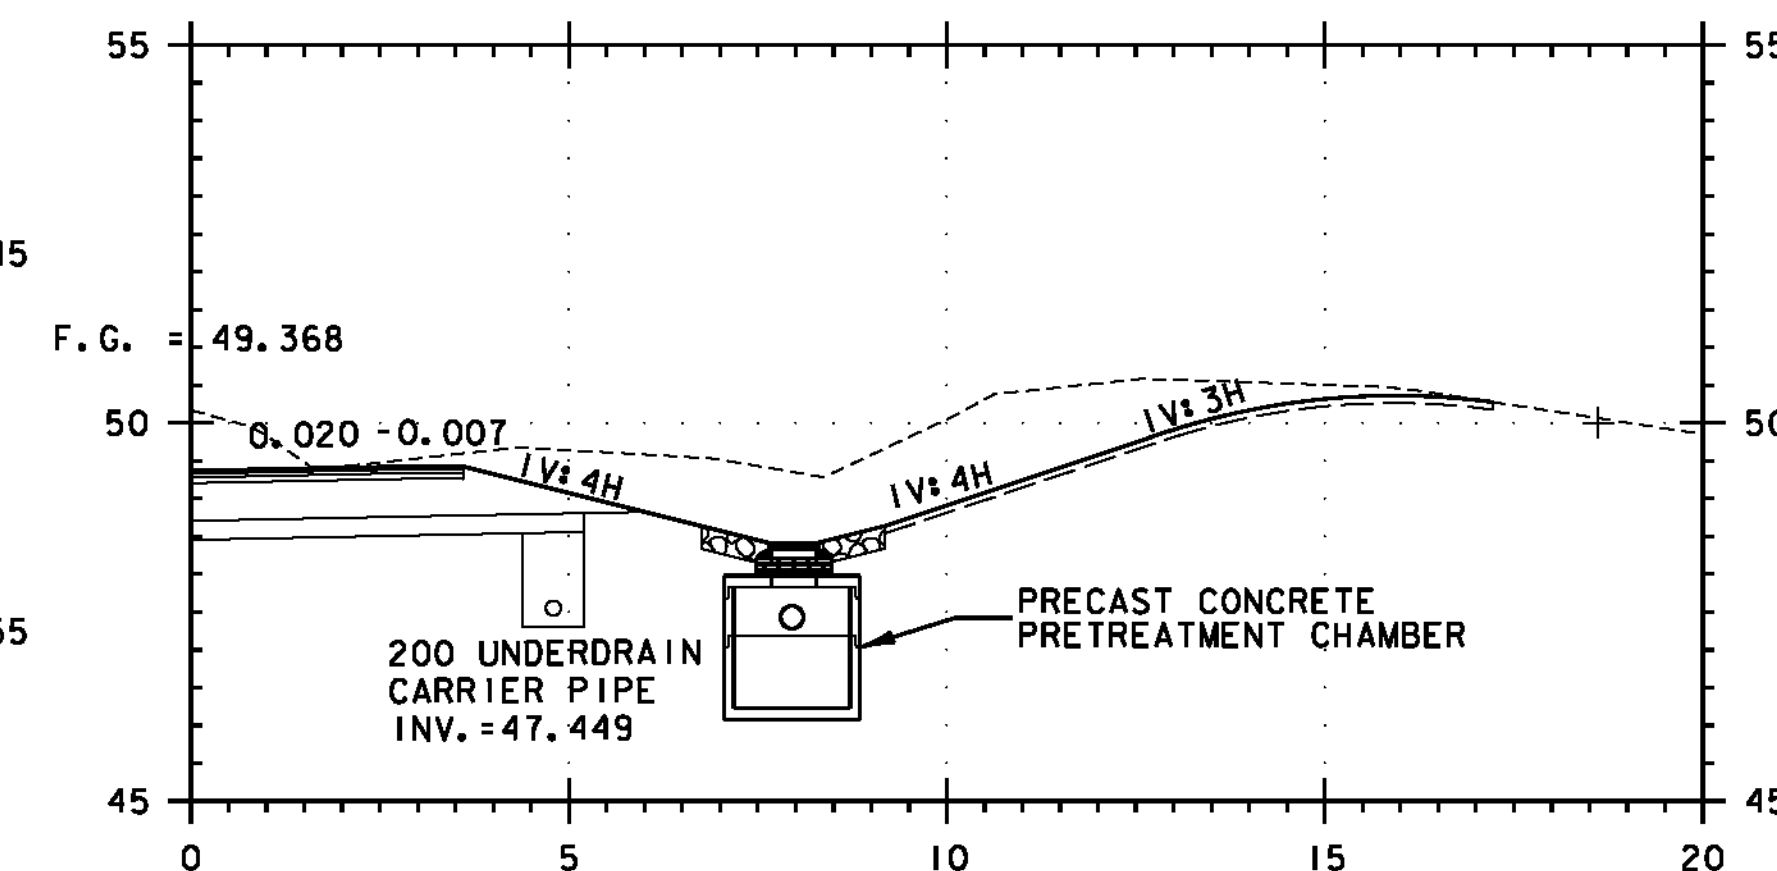

CB @ 2+032.19

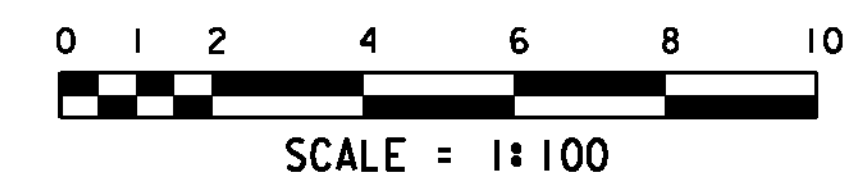

DATUM	
VERTICAL	NAVD 88
HORIZONTAL	NAD 83(92)

PROJECT: CORNWALL	PROJECT NO. : BRS 0172(6)
DESIGN FILE NAME: z85e042xs5.dgn	PLOT DATE: 2/15/2010
IPARM FILE NAME:	SURVEY DATE: 1996&1999
SURVEYED BY: VTRANS & VT SURVEY	DRAWN BY: ERIK ATKINS
SQUAD LEADER: MARTHA EVANS-MONGEON	SHEET: 131 OF 144
SIDELINE CROSS SECTION SHEET 1	