
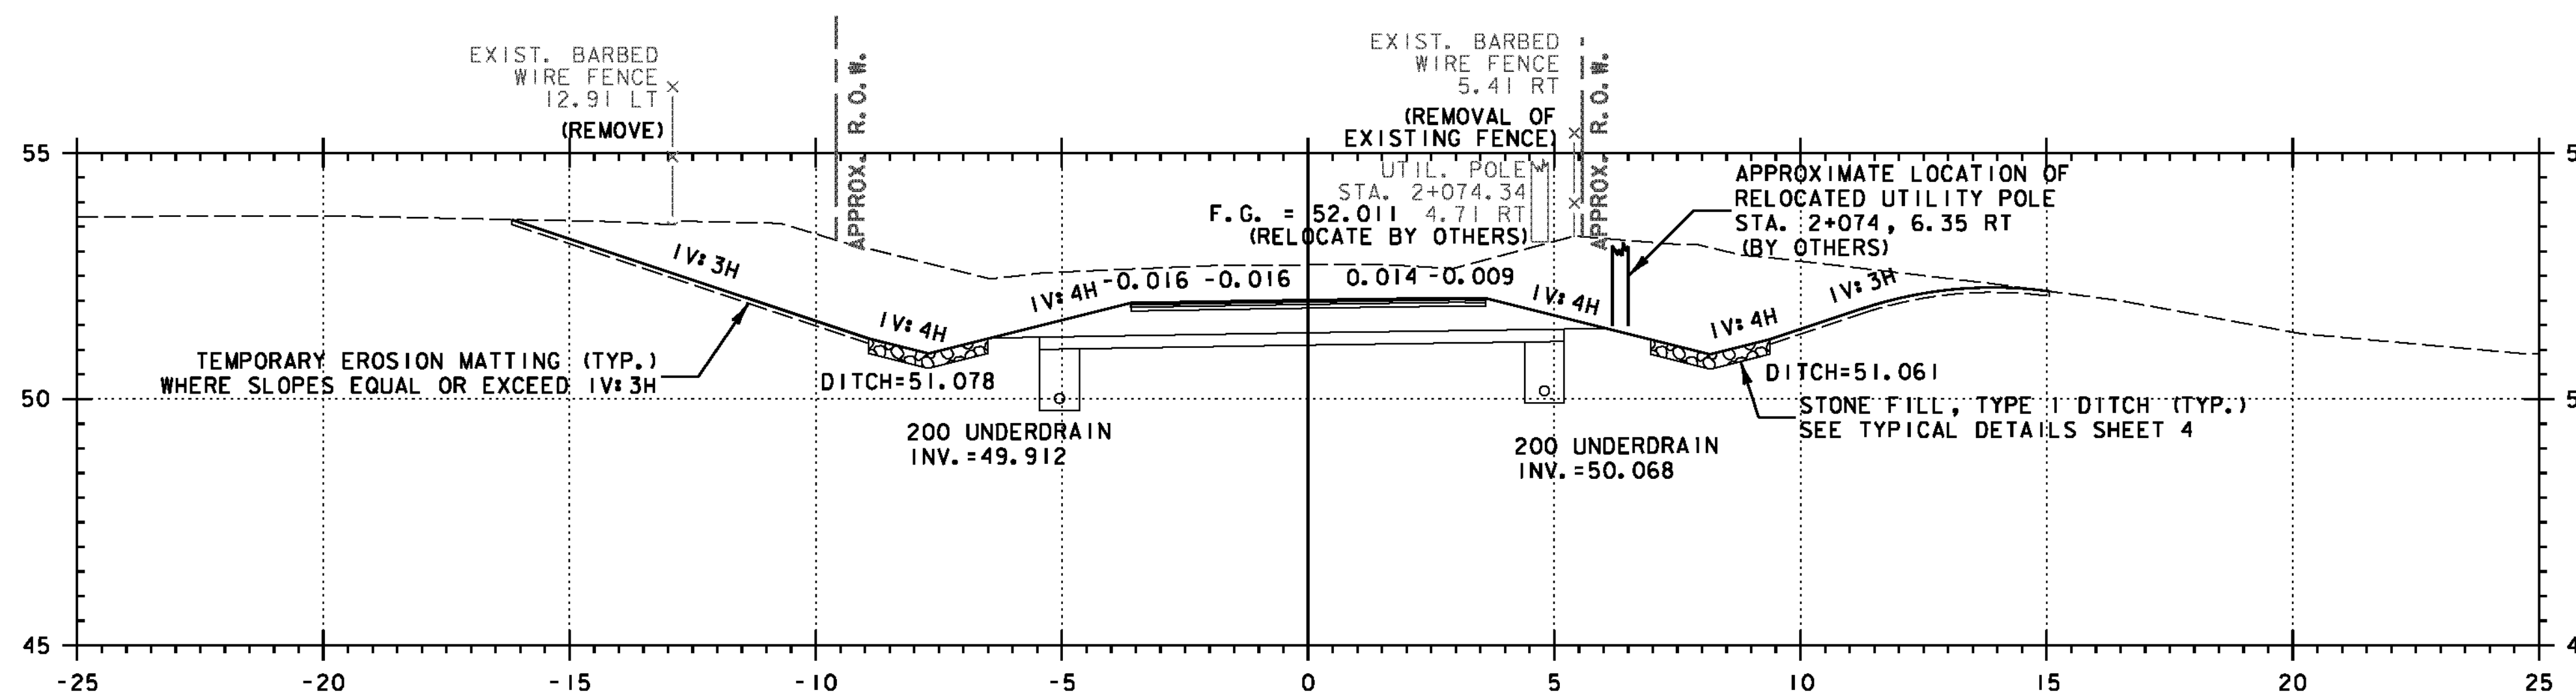


BANKING TRANSITION DETAIL

SCALES:
HORIZ: 1:400
VERT: 1:2.0

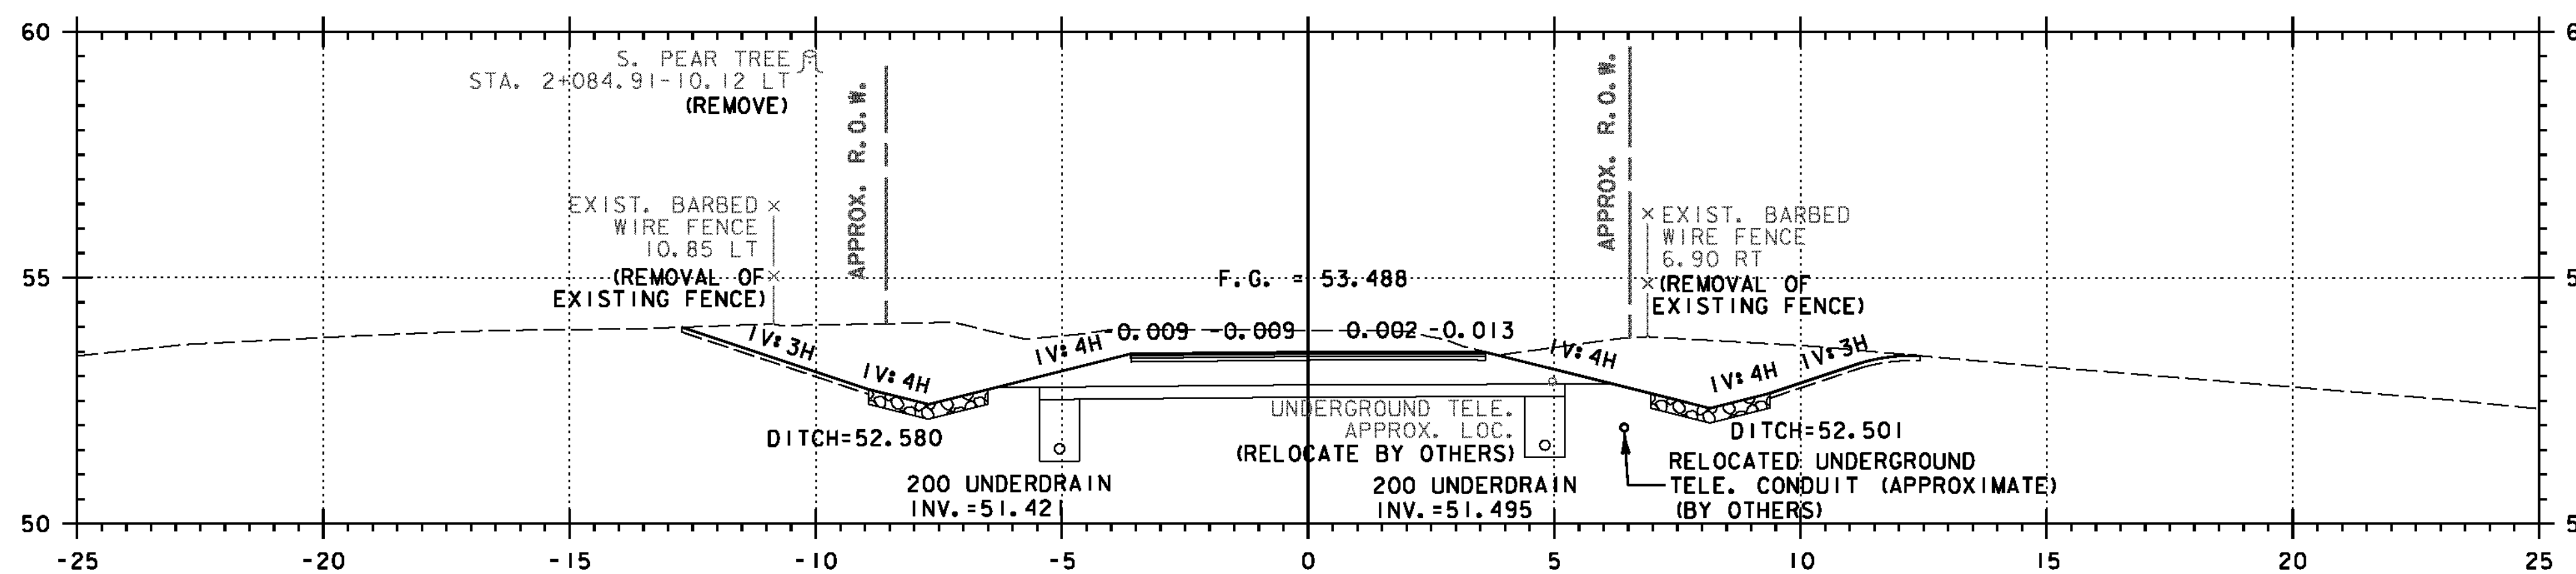

DATUM	
VERTICAL	NAVD 88
HORIZONTAL	NAD 83(92)

Sideline TH 33

STA. 2+060 TO STA. 2+080

PROJECT: CORNWALL	PROJECT NO. : BRS 0172(6)
DESIGN FILE NAME: z85e042xs5.dgn	PLOT DATE: 2/12/2010
IPARM FILE NAME:	SURVEY DATE: 1996&1999
SURVEYED BY: VTRANS & VT SURVEY	DRAWN BY: ERIK ATKINS
SQUAD LEADER: MARTHA EVANS-MONGEON	SHEET: 132 OF 144
SIDELINE CROSS SECTION SHEET 2	