




10+000

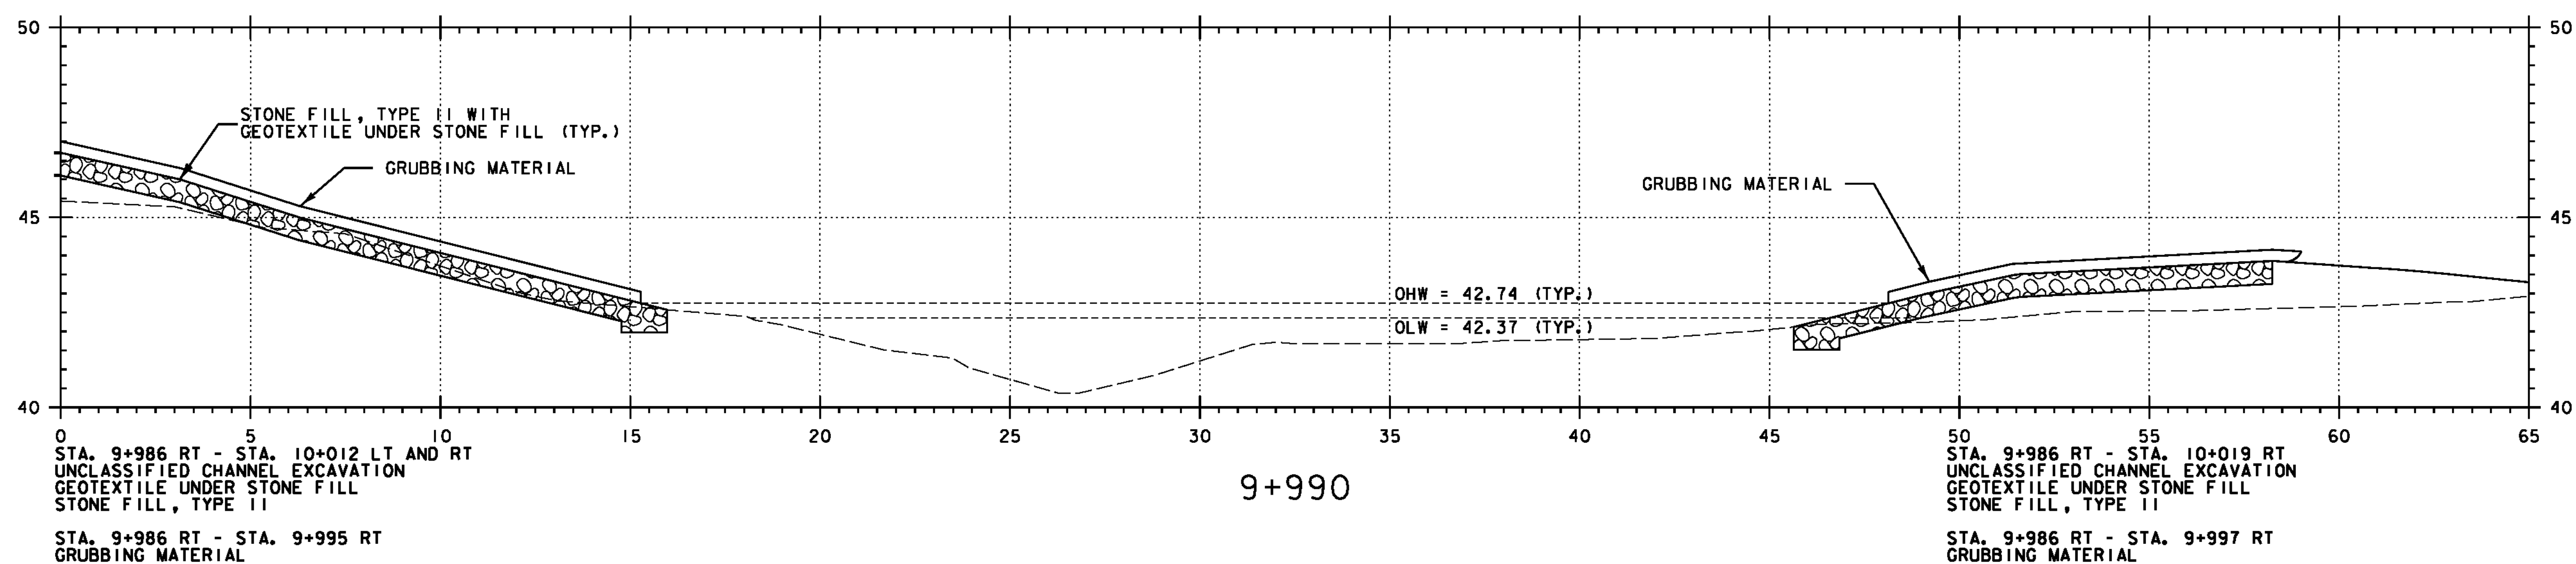

9+990

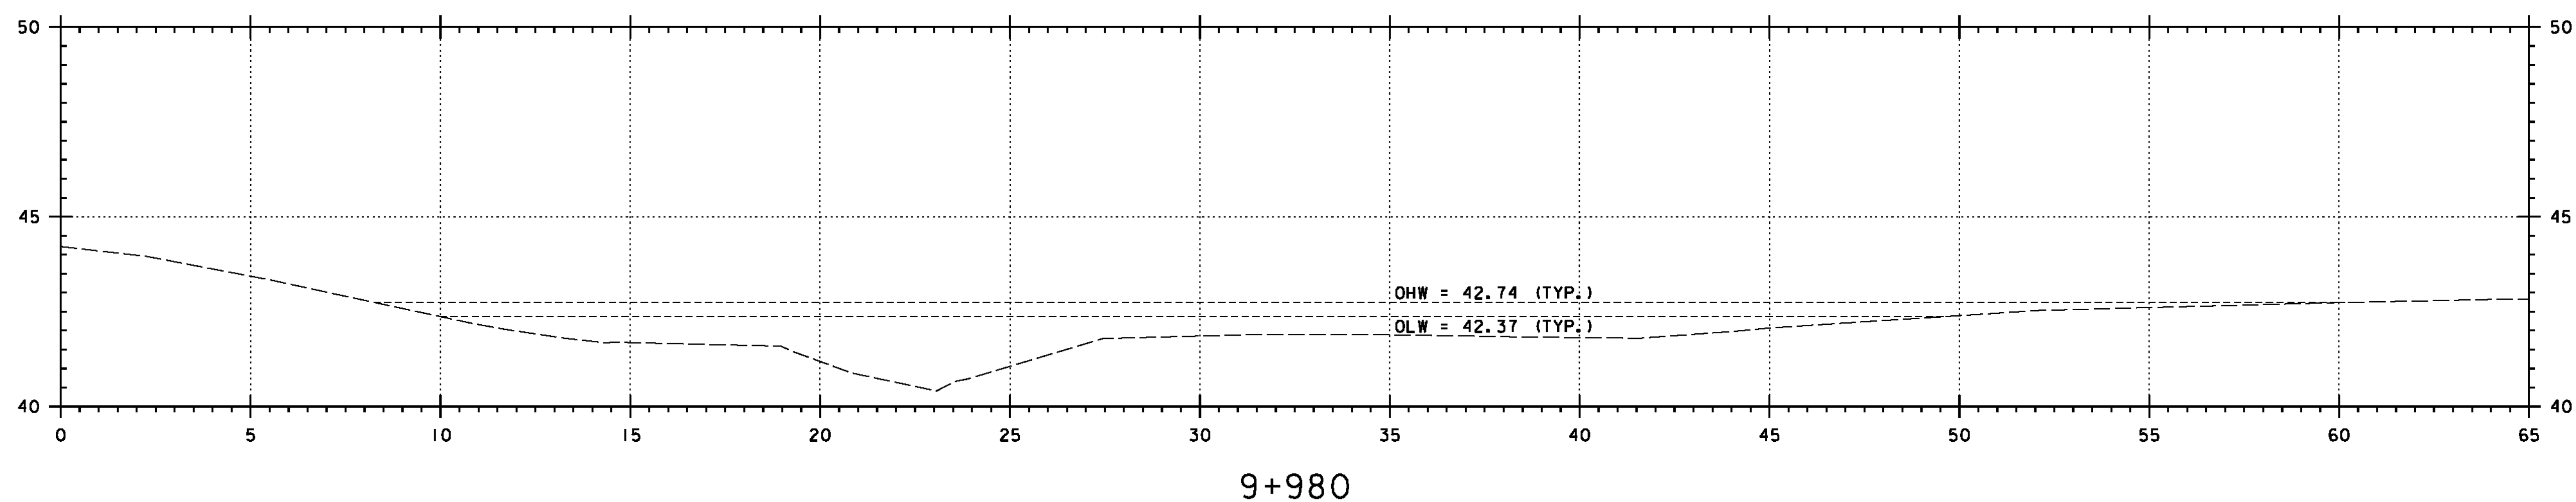

9+980

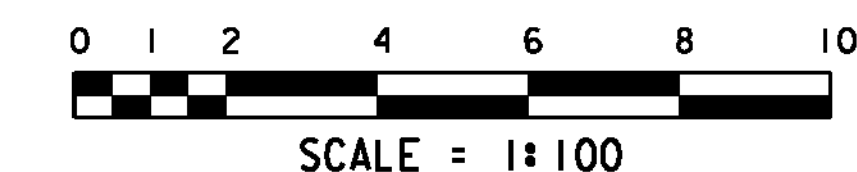

DATUM	
VERTICAL	NAVD 88
HORIZONTAL	NAD 83(92)

Channel

STA. 9+980 TO STA. 10+000

PROJECT: CORNWALL	PROJECT NO.: BRS 0172(6)
DESIGN FILE NAME: z85e042xs5.dgn	PLOT DATE: 2/5/2010
IPARM FILE NAME:	SURVEY DATE: 1996&1999
SURVEYED BY: VTRANS & VT SURVEY	DRAWN BY: ERIK ATKINS
SQUAD LEADER: MARTHA EVANS-MONGEON	SHEET: 143 OF 144
CHANNEL CROSS SECTION SHEET 1	