

STATE OF VERMONT
 AGENCY OF TRANSPORTATION

Date JUL 15 1985

Carter's Trucking & Blacktoppaws
 Contractor

Roland Cook
 Signature

M. W. J. J. J.
 Title



CONTRACT PLANS

THESE PLANS DO NOT REFLECT
 CHANGES MADE ON THE PROJECT.

PROPOSED IMPROVEMENT


Acting Frank J. D'Amico RESURFACING PROJECT
 Transportation Secretary's
 Signature

TOWN OF: ALBURG

COUNTY OF: GRAND ISLE

ROUTE NO: US 2

ROUTE CLASS: FAP

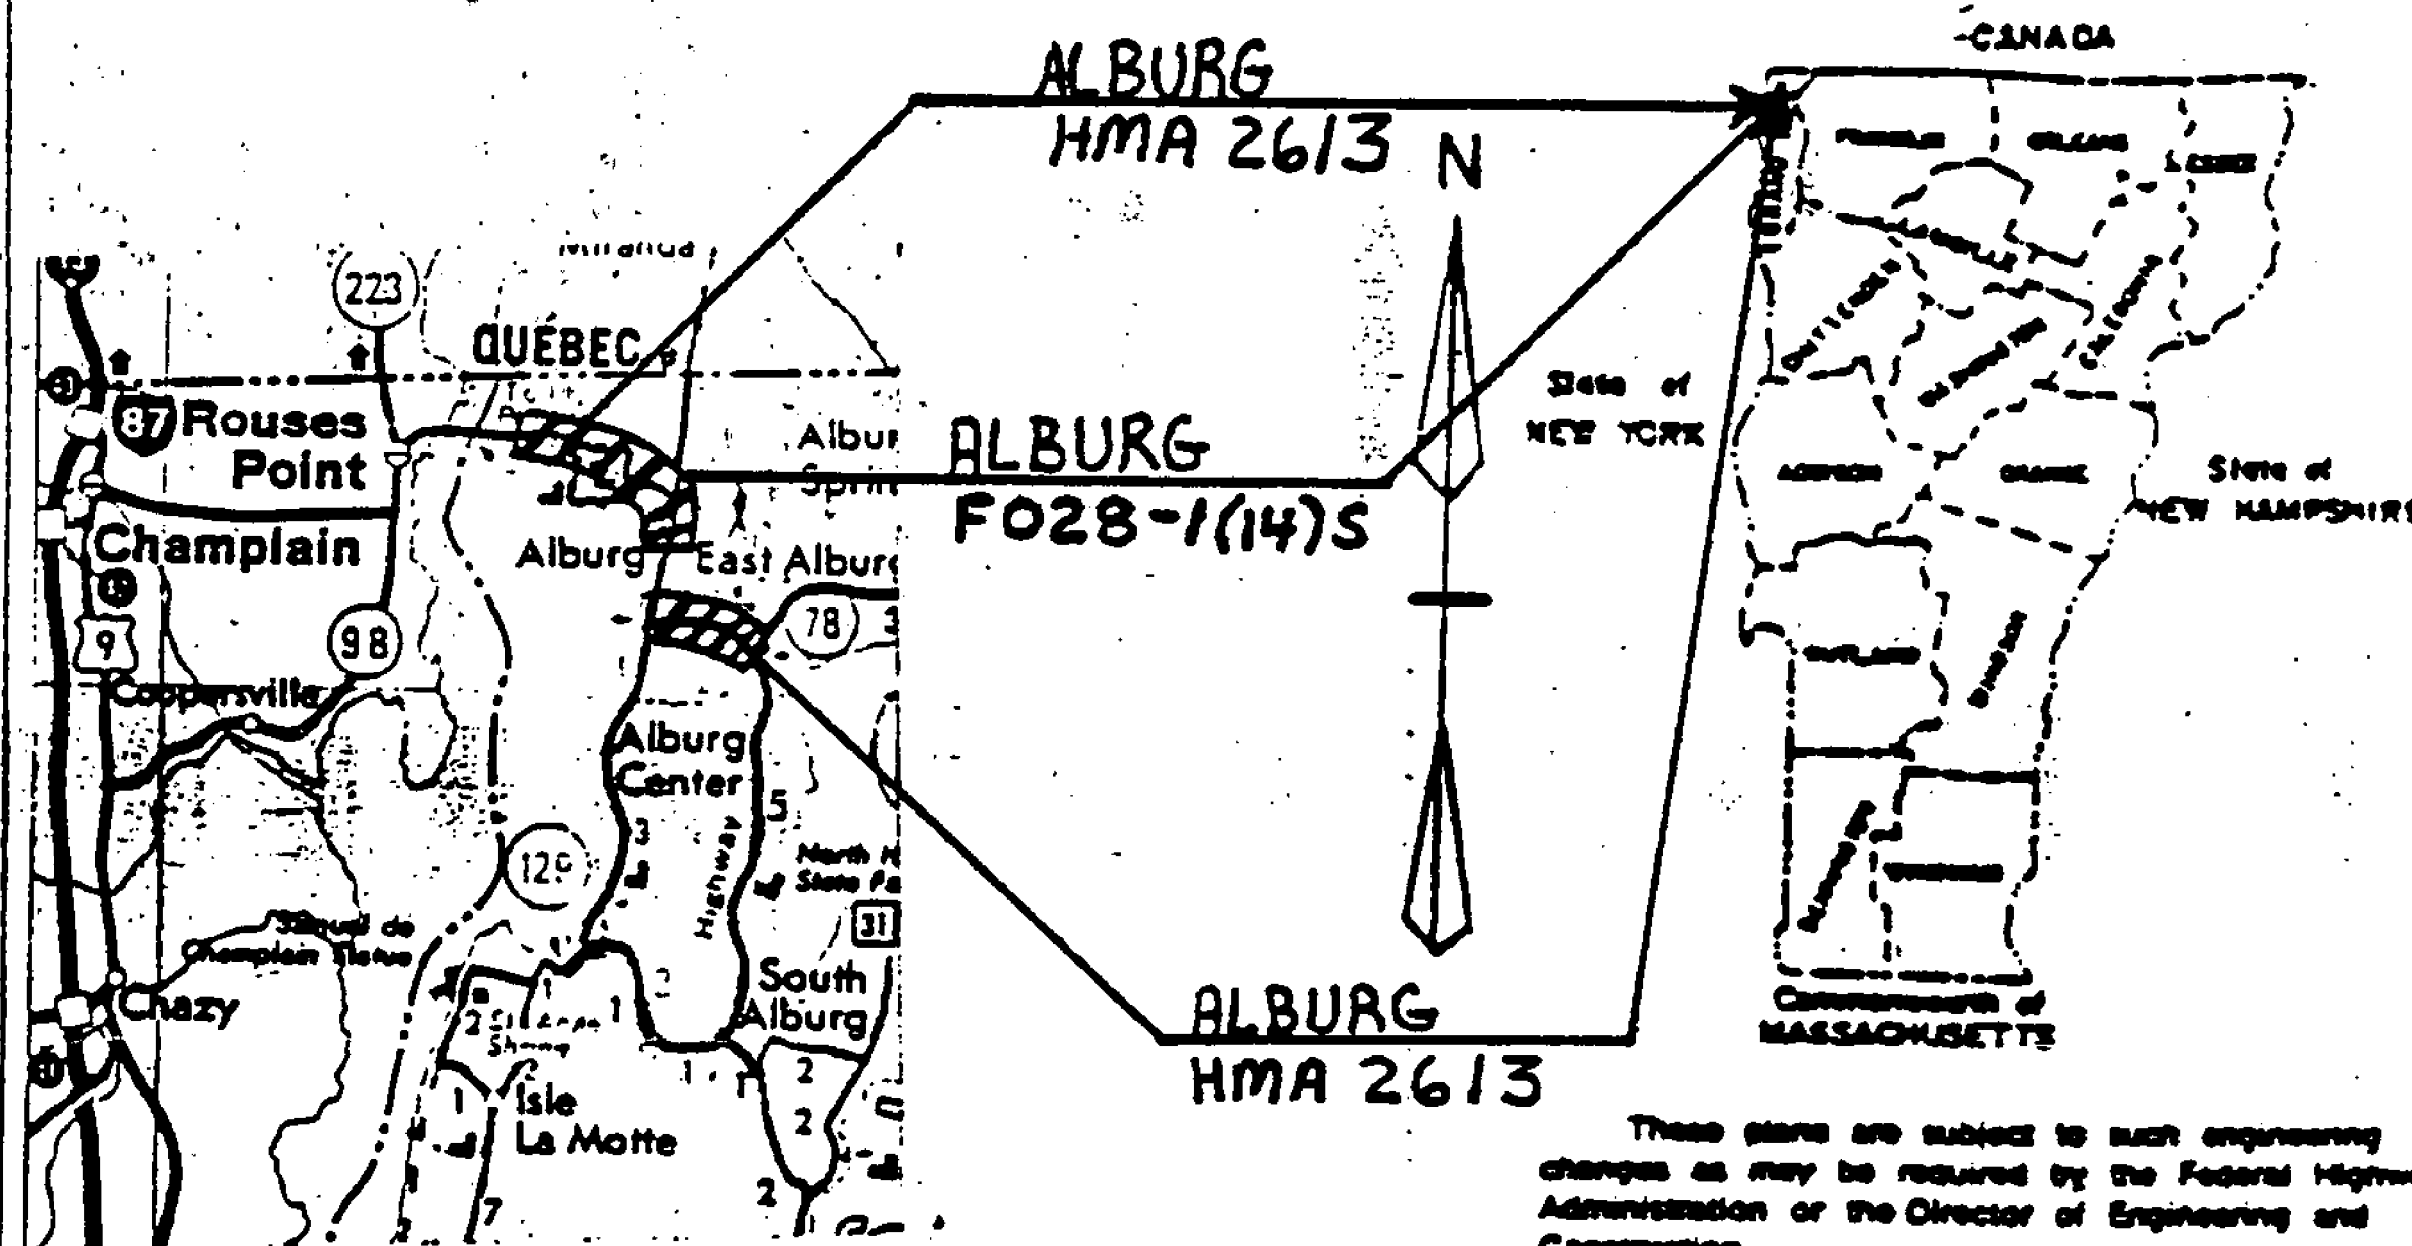

5 0 5
 1 INCH REPRESENTS 5 MILES

For Index see sheet 2

PROJECT PROCESSED UNDER
 SECONDARY ROAD PLAN

These plans are subject to such engineering changes as may be required by the Federal Highway Administration or the Director of Engineering and Construction.
 Construction is to be carried on in accordance with these plans and the Standard Specifications for Highway and Bridge Construction dated March, 1978, as approved by the Federal Highway Administration on October 27, 1978 for use on this project, including all subsequent revisions and such revised specifications and special provisions as are incorporated in these plans.

SUBMITTED BY ORDER OF THE STATE TRANSPORTATION BOARD
 APPROVED Frank J. D'Amico DATE MAR 19 1985
 DIRECTOR OF ENGINEERING AND CONSTRUCTION
 DEPARTMENT OF TRANSPORTATION
 FEDERAL HIGHWAY ADMINISTRATION
 APPROVED _____ DATE _____
 DIVISION ADMINISTRATOR

PROJECT NO. F028-1(14)S & HMA 2613
 SHEET 1 OF 18 SHEETS

Revised 5/17/85