

STATE OF VERMONT
 AGENCY OF TRANSPORTATION

Date JUN 4 1985

Cooley Asphalt Paving
 Contractor

Thelma C. Laprade
 Signature

President
 Title





CONTRACT PLANS

THESE PLANS DO NOT REFLECT
 CHANGES MADE ON THE PROJECT.

Jana C. Crump
 Transportation Secretary's
 Signature

TOWN OF: EAST MONTPELIER-WORCESTER
 COUNTY OF: WASHINGTON
 ROUTE NO: US-2 - VT 12
 ROUTE CLASS: FAP - FAS

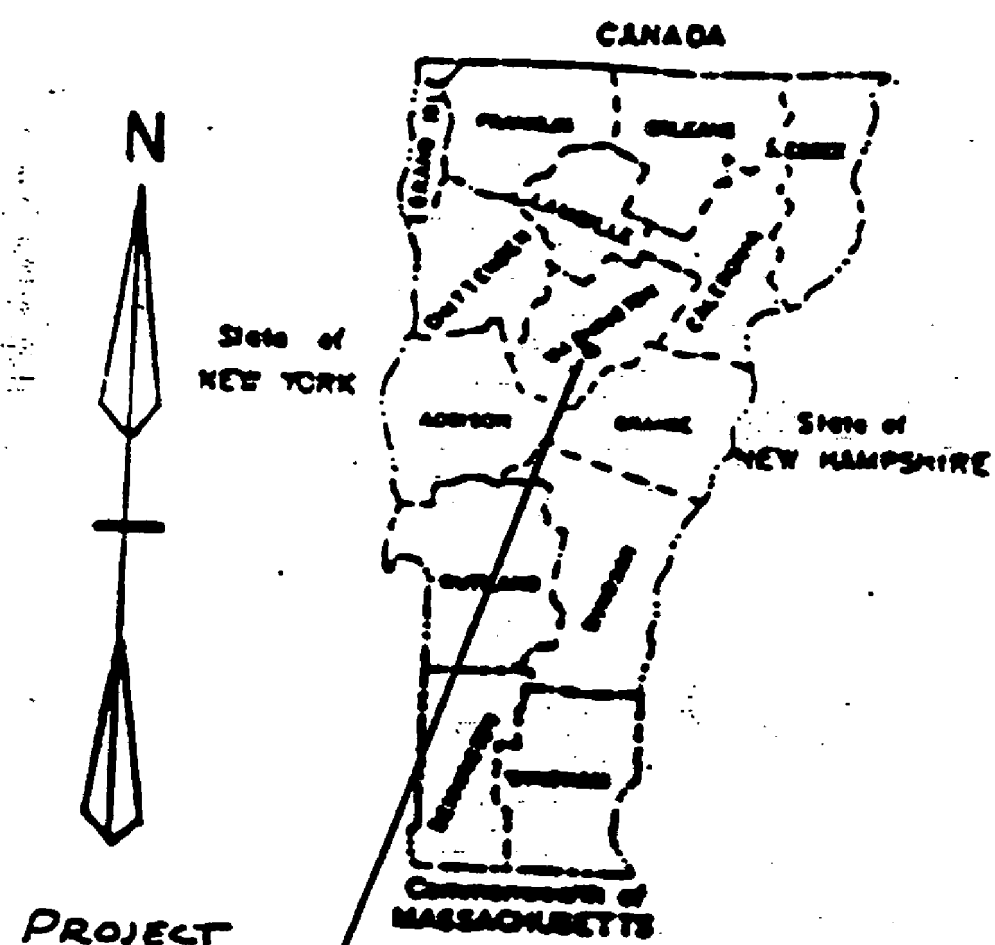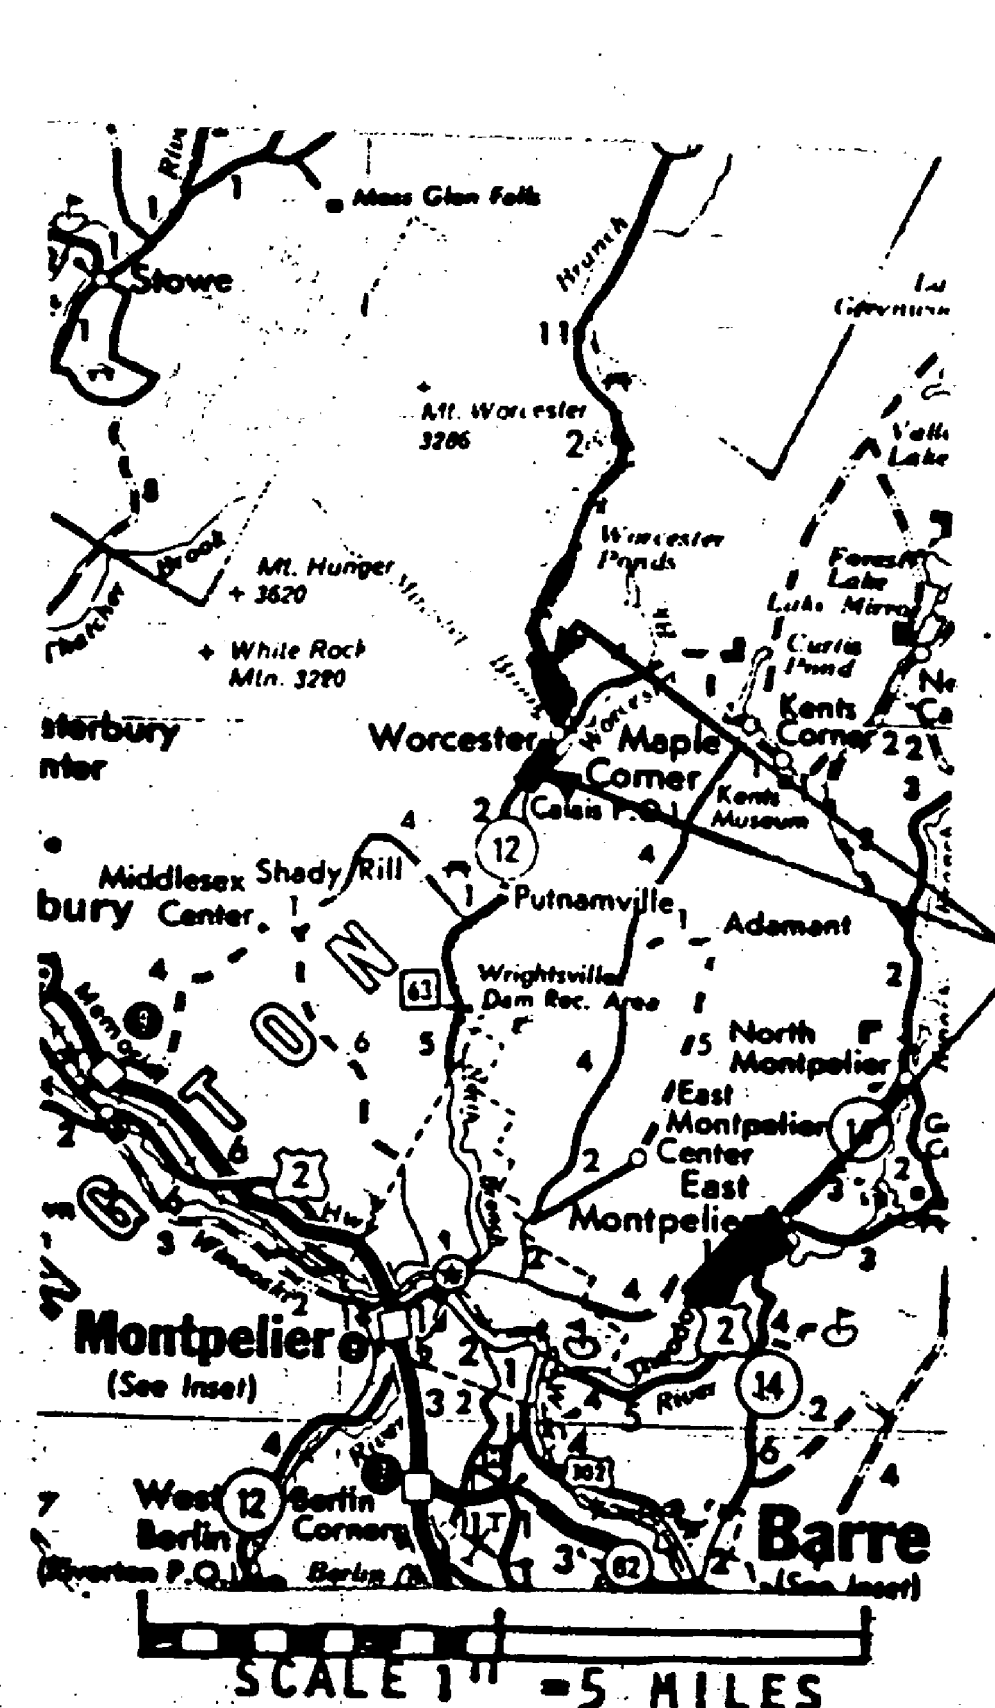

PROJECT PROCESSED UNDER
 SECONDARY ROAD PLAN

These plans are subject to such engineering changes as may be required by the Federal Highway Administration or the Director of Engineering and Construction.
 Construction is to be carried on in accordance with these plans and the Standard Specifications for Highway and Bridge Construction dated March, 1976, as approved by the Federal Highway Administration on October 27, 1976 for use on this project, including all subsequent revisions and such revised specifications and special provisions as are incorporated in these plans.

SUBMITTED BY ORDER OF THE STATE TRANSPORTATION BOARD
 APPROVED *Frank White* DATE MAR 25
 DIRECTOR OF ENGINEERING AND CONSTRUCTION

DEPARTMENT OF TRANSPORTATION
 FEDERAL HIGHWAY ADMINISTRATION
 APPROVED _____ DATE _____
 DIVISION ADMINISTRATOR

PROJECT NO. RB 0241(20)
HMA 2615

SEE SHEET 2 FOR INDEX

Revised 5/17/85

SHEET 1 OF 20 SHEETS