

STATE OF VERMONT
AGENCY OF TRANSPORTATION

Date AUG 13 1985
Cooley Asphalt Paving
Contractor
Hubert A. Laprade
Signature
President
Title



CONTRACT PLANS

THESE PLANS DO NOT REFLECT CHANGES MADE
ON THE PROJECT AS "RECORD PLANS" WOULD.


Susan C. Campbell
Transportation Secretary's
Signature
PROPOSED IMPROVEMENT

RESURFACING PROJECT
WEATHERSFIELD - WINDSOR
TOWN OF: HARTLAND - WOODSTOCK

COUNTY OF: WINDSOR

ROUTE NO: US 5 VT. 12 VT. 106

ROUTE CLASS: FAS

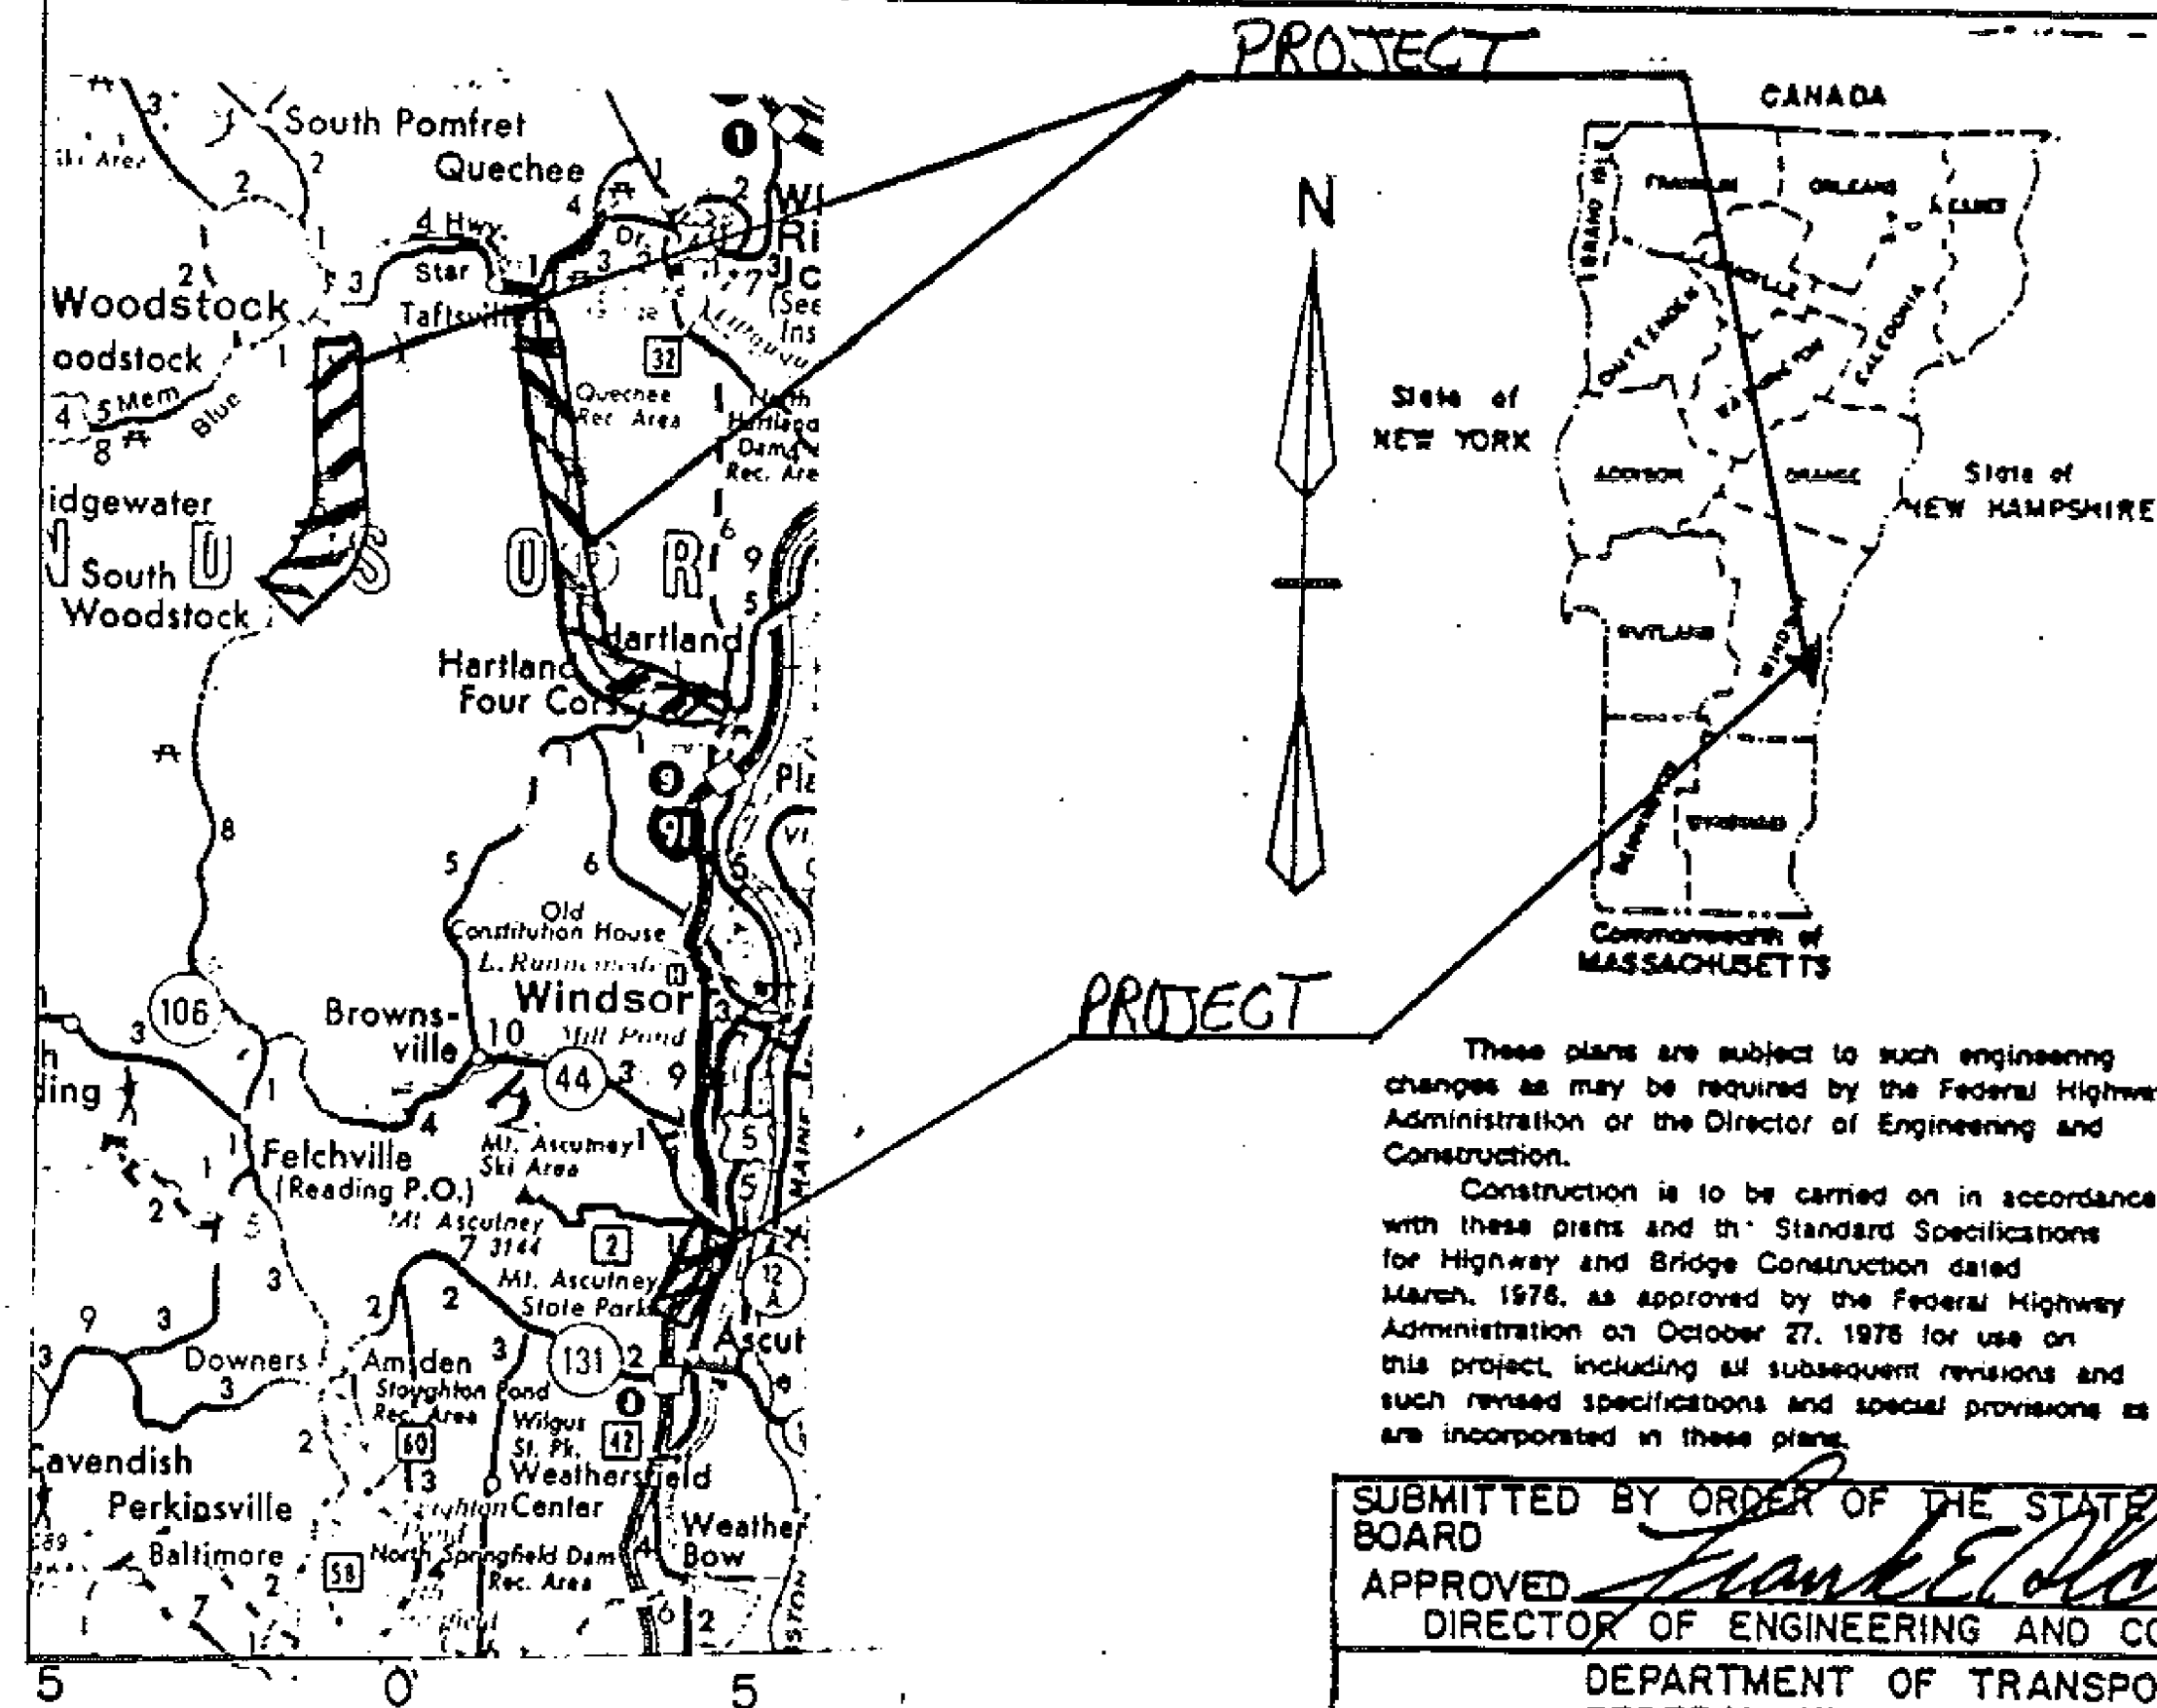

PROJECT PROCESSED UNDER
SECONDARY ROAD PLAN

These plans are subject to such engineering
changes as may be required by the Federal Highway
Administration or the Director of Engineering and
Construction.
Construction is to be carried on in accordance
with these plans and the Standard Specifications
for Highway and Bridge Construction dated
March, 1978, as approved by the Federal Highway
Administration on October 27, 1978 for use on
this project, including all subsequent revisions and
such revised specifications and special provisions as
are incorporated in these plans.

SUBMITTED BY ORDER OF THE STATE TRANSPORTATION
BOARD
APPROVED Frank E. Walsh MAY 1985
DIRECTOR OF ENGINEERING AND CONSTRUCTION

DEPARTMENT OF TRANSPORTATION
FEDERAL HIGHWAY ADMINISTRATION
APPROVED _____ DATE _____
DIVISION ADMINISTRATOR

PROJECT NO. HMA 2616 - HMA 2617
HMA 2645

SHEET 1 OF SHEETS

SEE SHEET 2 FOR INDEX

INDEX OF SHEETS

1.	TITLE PAGE
2.	INDEX OF SHEETS
3. 3A.	COMPOSITE QUANTITY SHEET
<u>WEATHERSFIELD-WINDSOR US-5</u>	
4.	PROJECT DESCRIPTION AND LOCATION
5.	TYPICAL SECTIONS AND DESIGN DATA
6.	PROJECT LENGTHS AND ITEM QUANTITIES
7.	CENTERLINE DATA
<u>HARTLAND VT-12 HMA 2616</u>	
8.	PROJECT DESCRIPTION AND LOCATION
9.	TYPICAL SECTIONS AND DESIGN DATA
10. 10A	PROJECT LENGTHS AND ITEM QUANTITIES
11.	CENTERLINE DATA
<u>WOODSTOCK VT-106 HMA 2617</u>	
12.	PROJECT DESCRIPTION AND LOCATION
13.	TYPICAL SECTIONS AND DESIGN DATA
14.	PROJECT LENGTHS AND ITEM QUANTITIES
15.	CENTERLINE DATA
16-17	BLANK
18.	GUIDELINES FOR MINIMUM PAVEMENT MARKINGS
19.	MARKING AT INTERSECTING SIDE ROADS
20.	BLANK
21.	STOP BAR DETAILS
22.	BLANK
23.	STANDARD SHEET E-2 (3-4-81R)
24.	STANDARD SHEET E-4 (3-4-81R)
25.	STANDARD SHEET E-6 (4-1-80R)
26.	STANDARD SHEET E-8 (6-15-83R)
27.	STANDARD SHEET E-50 (3-16-82R)

PROJECT WEATHERSFIELD-WINDSOR
HARTLAND
WOODSTOCK

NO. HMA 2616 HMA 2645
HMA 2617
 SHEET 2 OF 27 SHEETS

PROJECT LENGTHS AND ITEM QUANTITIES

ITEM DESCRIPTION	ITEM NUMBER																REMARKS	
	UNIT	FEET	FT	INCH	C.Y.	CY	TON	CWT	TON	EA	HR	HR	HR	HR	LS	LF		
WEATHERSFIELD WINDSOR RSO113(43)					40	700	1225	30	1900	1	5	20	100	100	.13	17800	26400	
HARTLAND HMA 2616					150	2900	5000	120	6500	1	5	60	330	330	.57	76700	146000	
WOODSTOCK HMA 2617					80	760	1325	70	3400	1	5	40	175	175	.30	40700	71700	
TOTALS					270	4360	7550	220	11800	3	15	120	605	605	1	135200	244,100	

PROJECT WEATHERSFIELD - WINDSOR
HARTLAND - WOODSTOCK

NUMBER HMA 2645
HMA 2616 HMA 2617 SHEET 3 OF 28

COMPOSITE QUANTITIES

[illegible]

PROJECT WEATHERSFIELD-WINDSOR
HARTLAND
WOODSTOCK


NUMBER

HMA 2616

HMA 2617
HMA 2645

SHEET 3A OF 27

PROJECT DESCRIPTION AND LOCATION

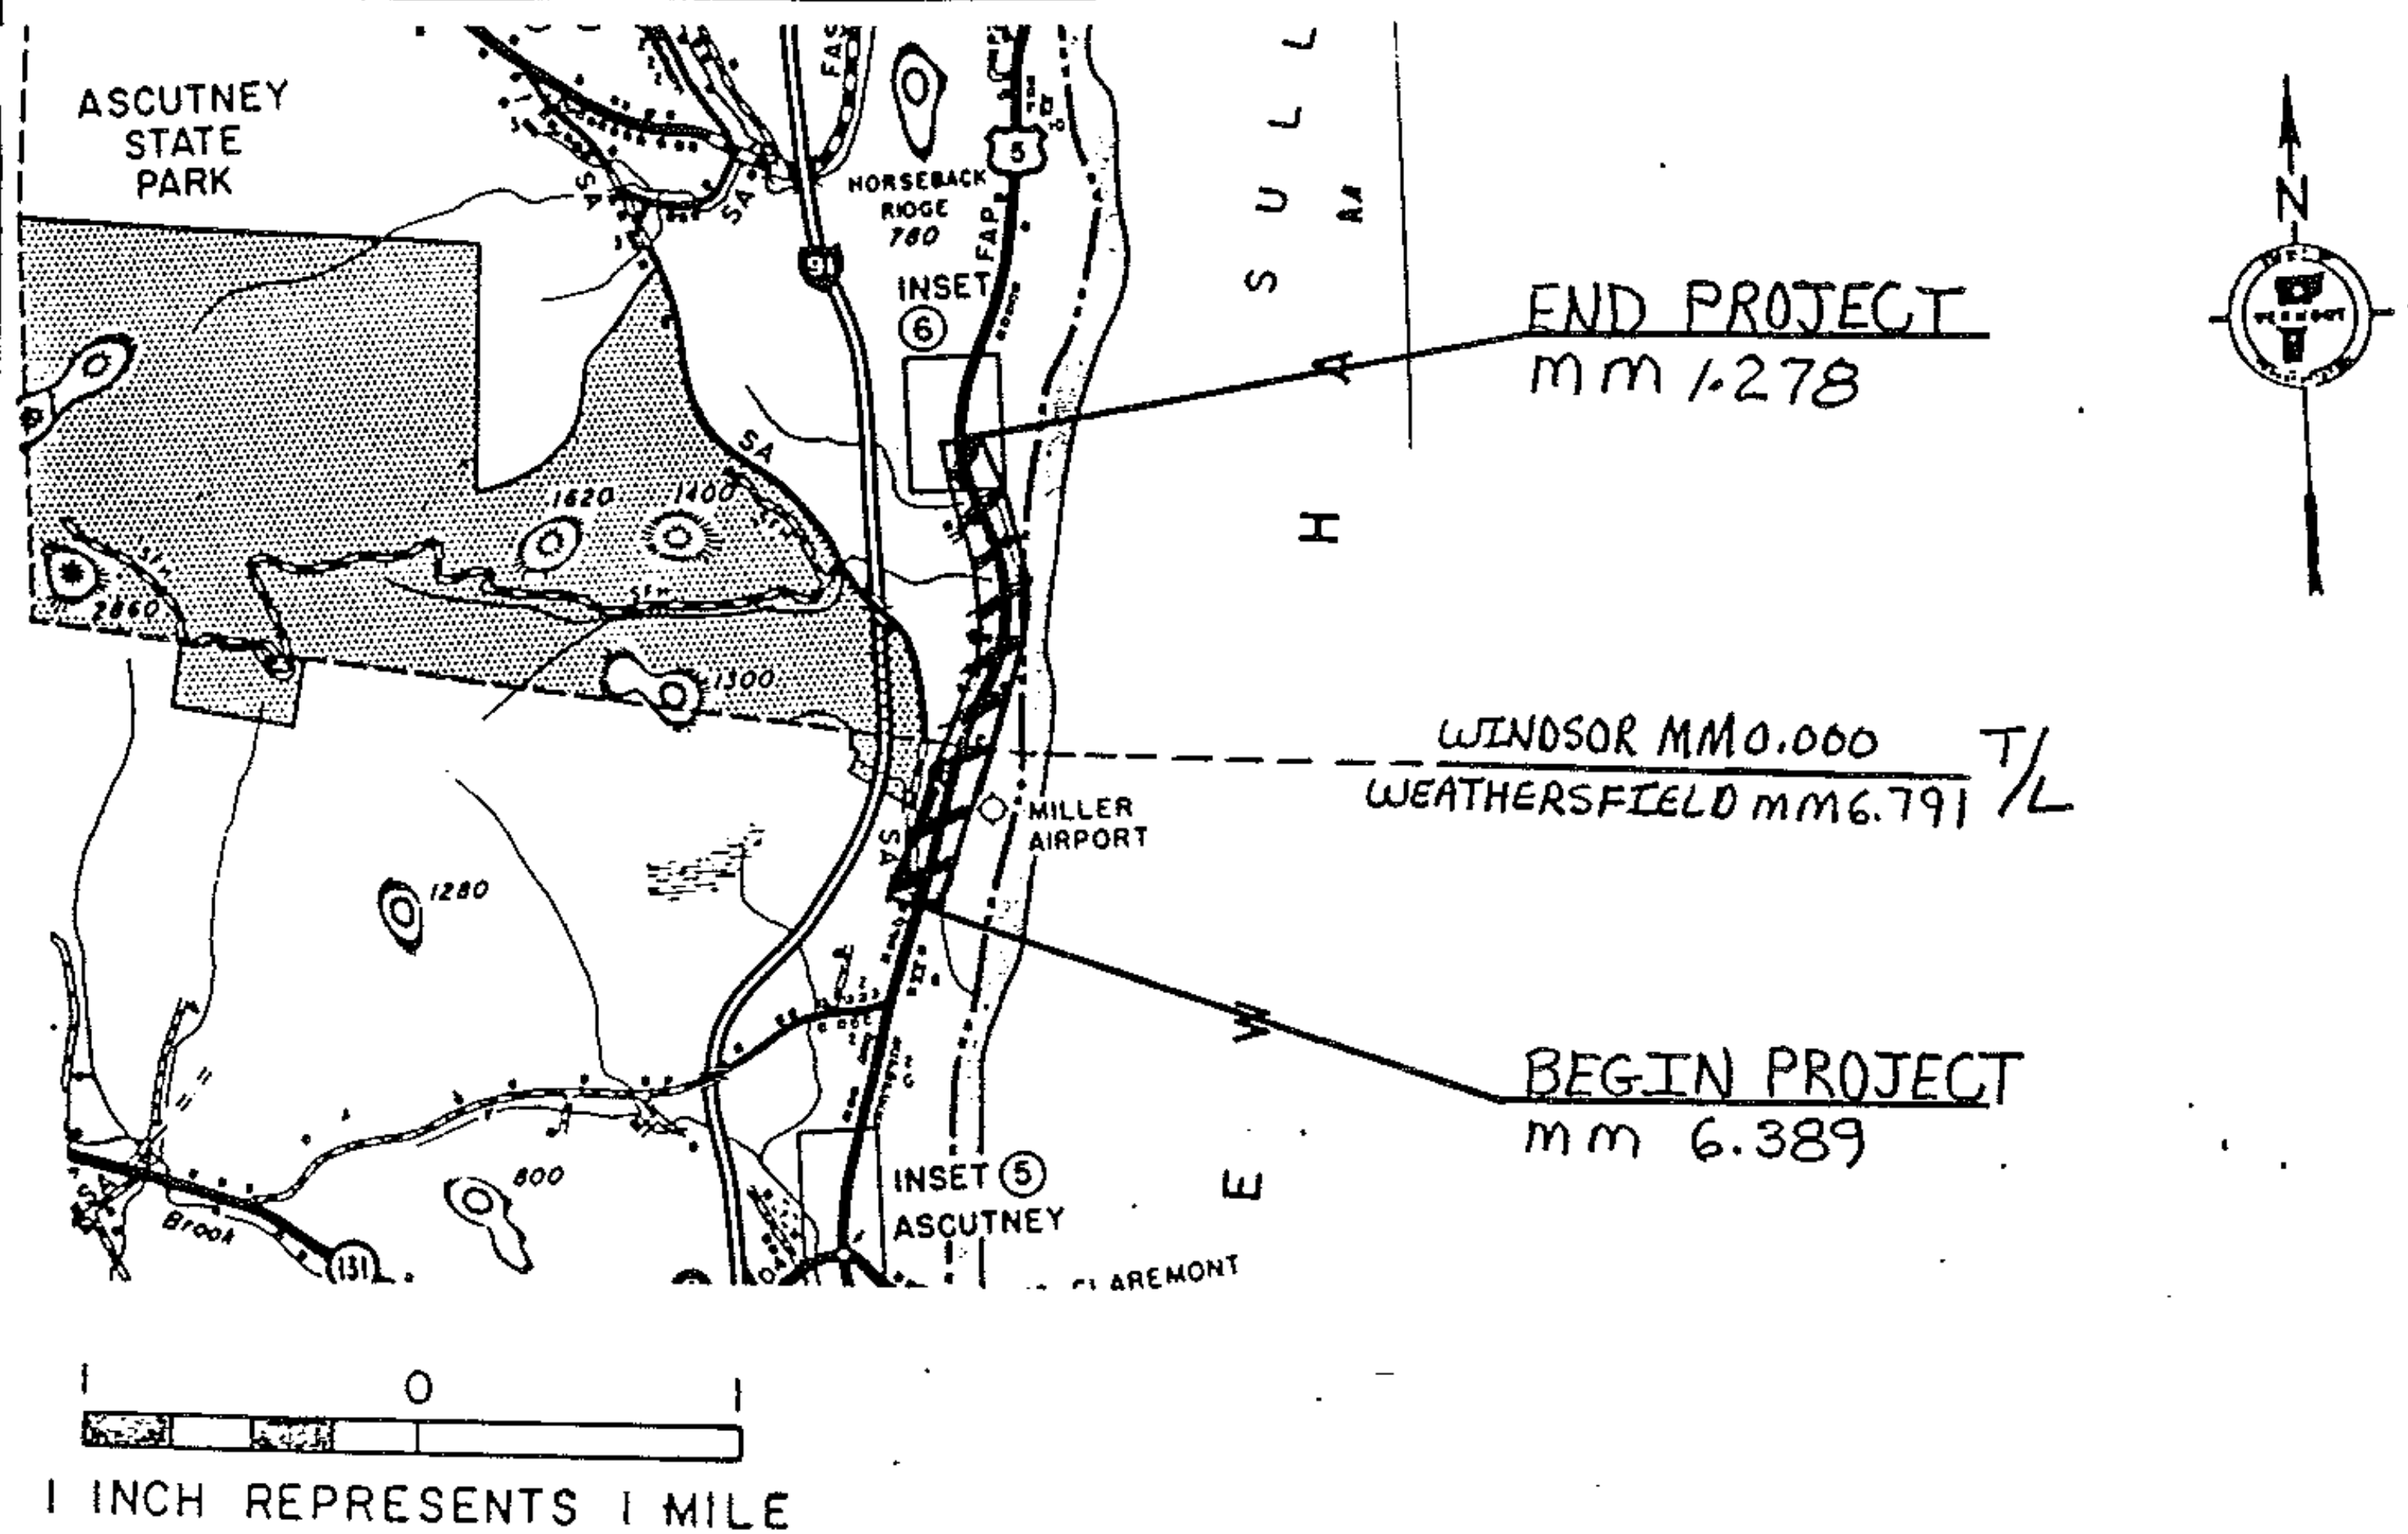


ON US 5 - BEGINNING IN THE TOWN OF WEATHERSFIELD AT
MM 6.389 AND EXTENDING 1.680 MILES NORTHERLY TO MM 1.278
IN THE TOWN OF WINDSOR.


LENGTH OF PROJECT
1.680 MILES
8870 FEET

TYPICAL SECTIONS & DESIGN DATA

ITEM 406.25 BITUMINOUS CONCRETE PAVEMENT
LEVELING COURSE TYPE III OR IV (150 TONS/MILE)
AS DIRECTED BY THE ENGINEER
1 1/4" WEARING COURSE (±1/4") TYPE III

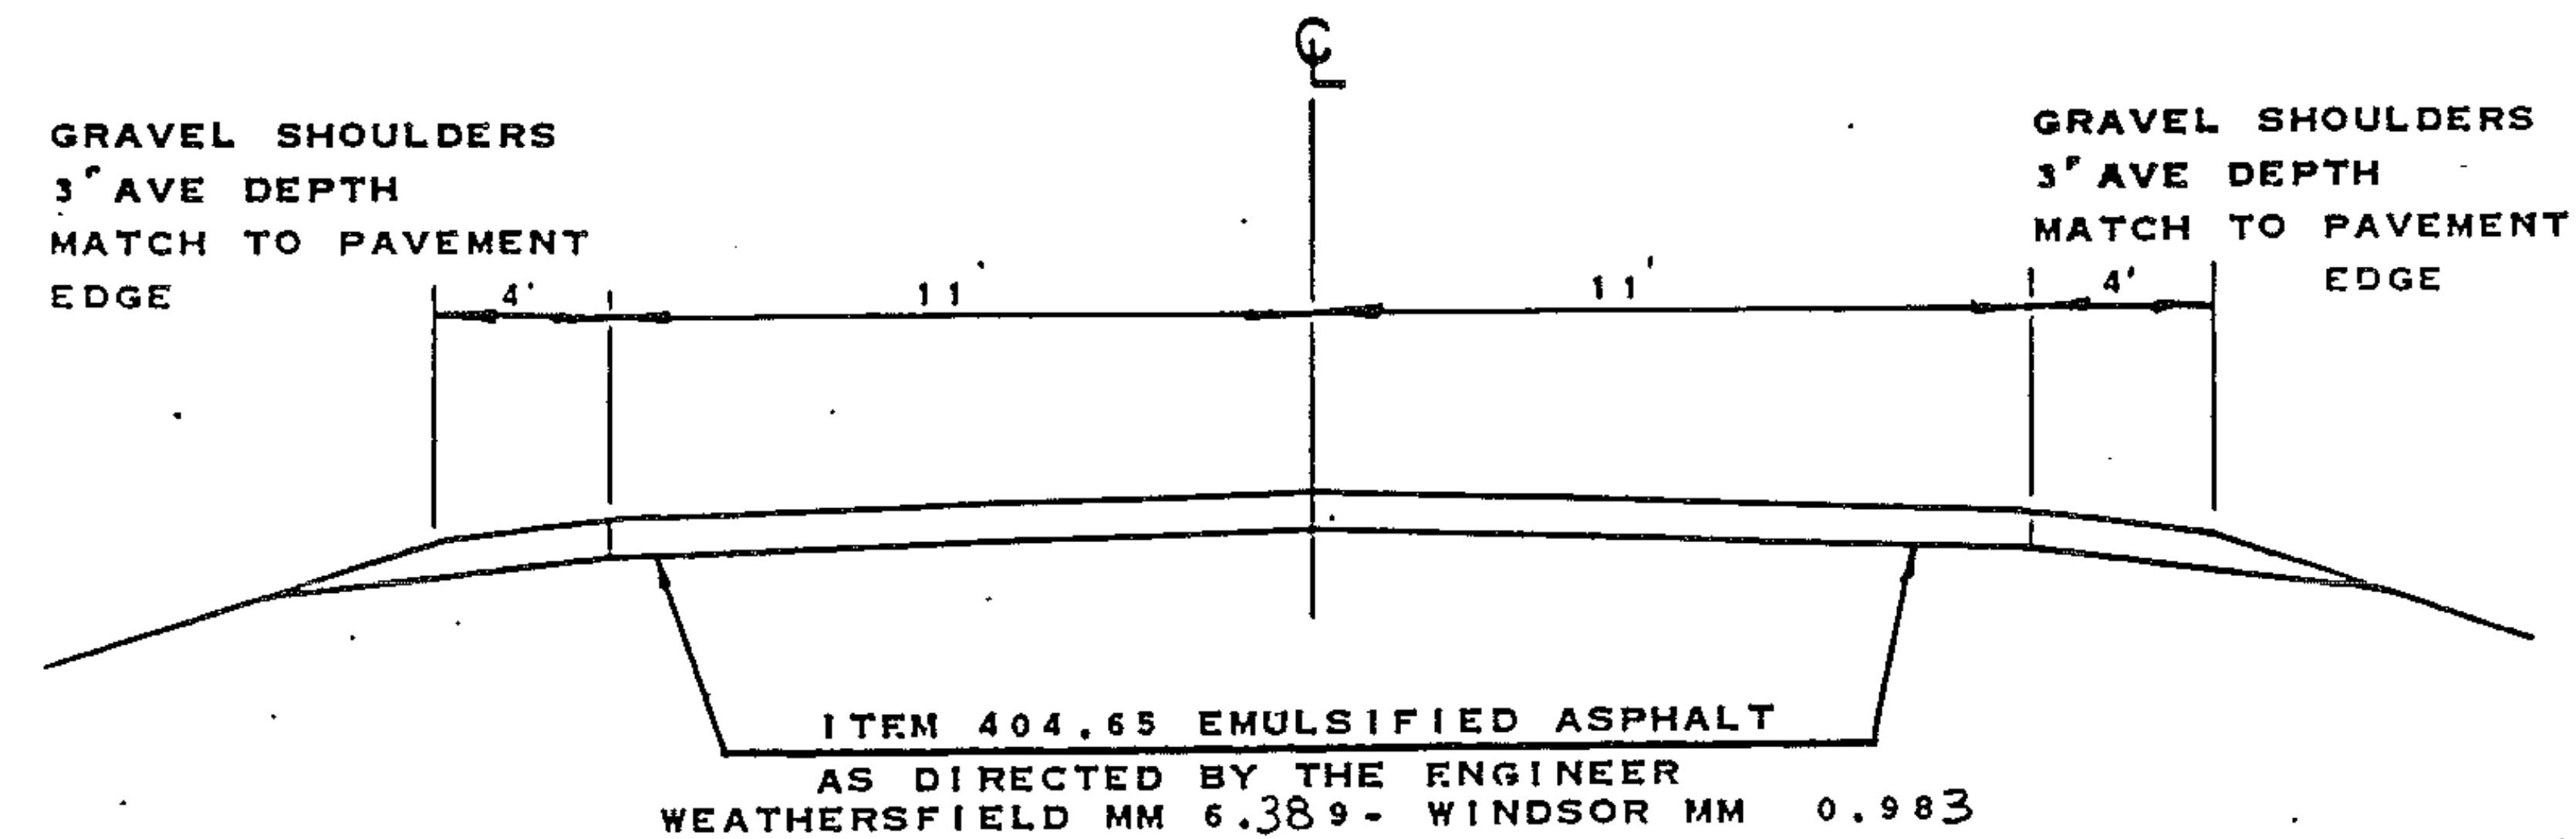

ITEM 406.25 BITUMINOUS CONCRETE PAVEMENT
LEVELING COURSE TYPE III OR IV (164 TONS/MILE)
AS DIRECTED BY THE ENGINEER
1 1/4" WEARING COURSE (±1/4") TYPE III

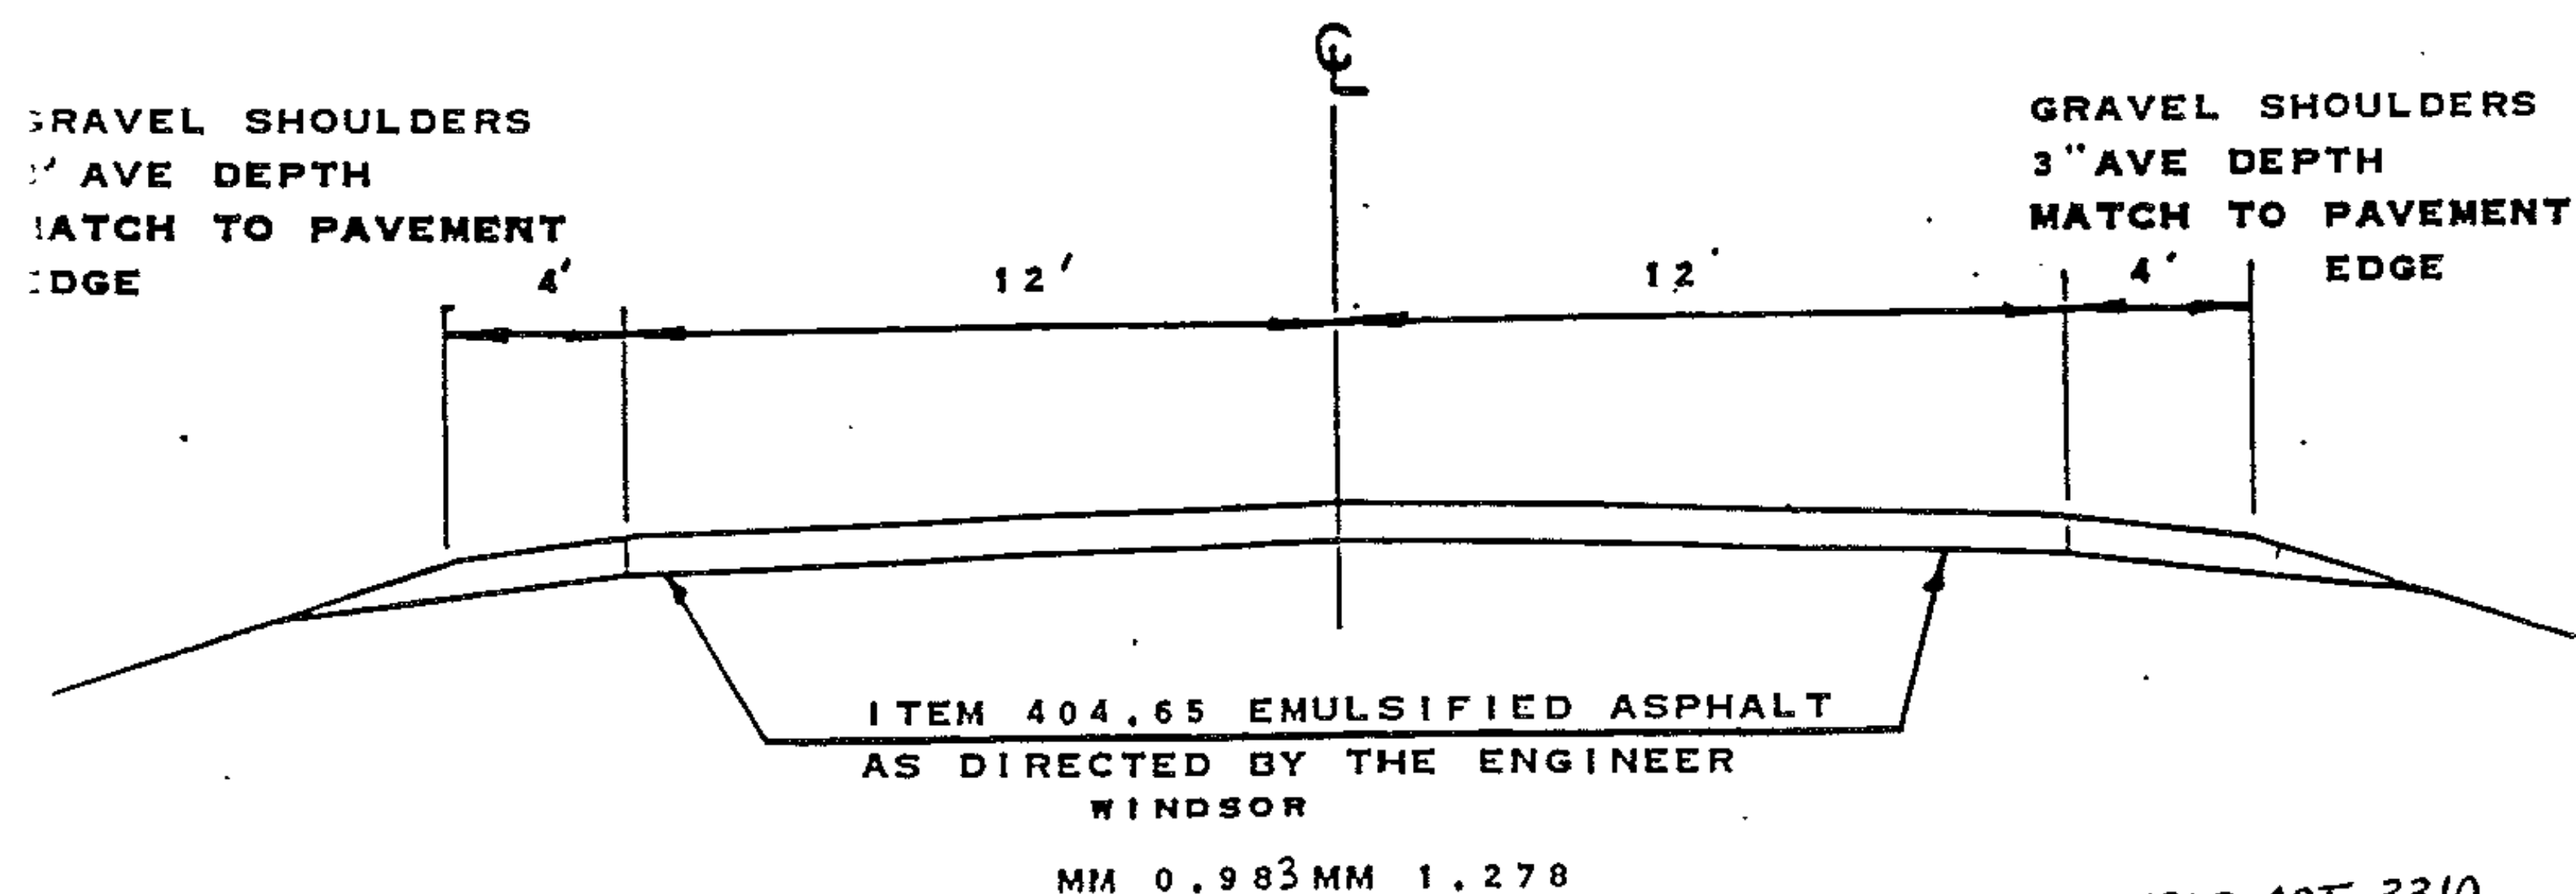

Note: Topsoil, Item 653.10 to be applied as directed by the Engineer.
Seed, Fertilizer, Limestone and Mulch Items to be applied as required,
payment to be subsidiary to the Topsoil item.

PROJECT LENGTHS AND ITEM QUANTITIES

[illegible]

PROJECT WEATHERSFIELD-WINDSOR

NI IMPED

HMA2645


6

7.7

PROJECT: Weatherfield ~ Windsor ROUTE US 5 PROJECT NO. _____
TEMPORARY 4" REFLECTORIZED YELLOW LINE

[illegible]

PROJECT DESCRIPTION AND LOCATION

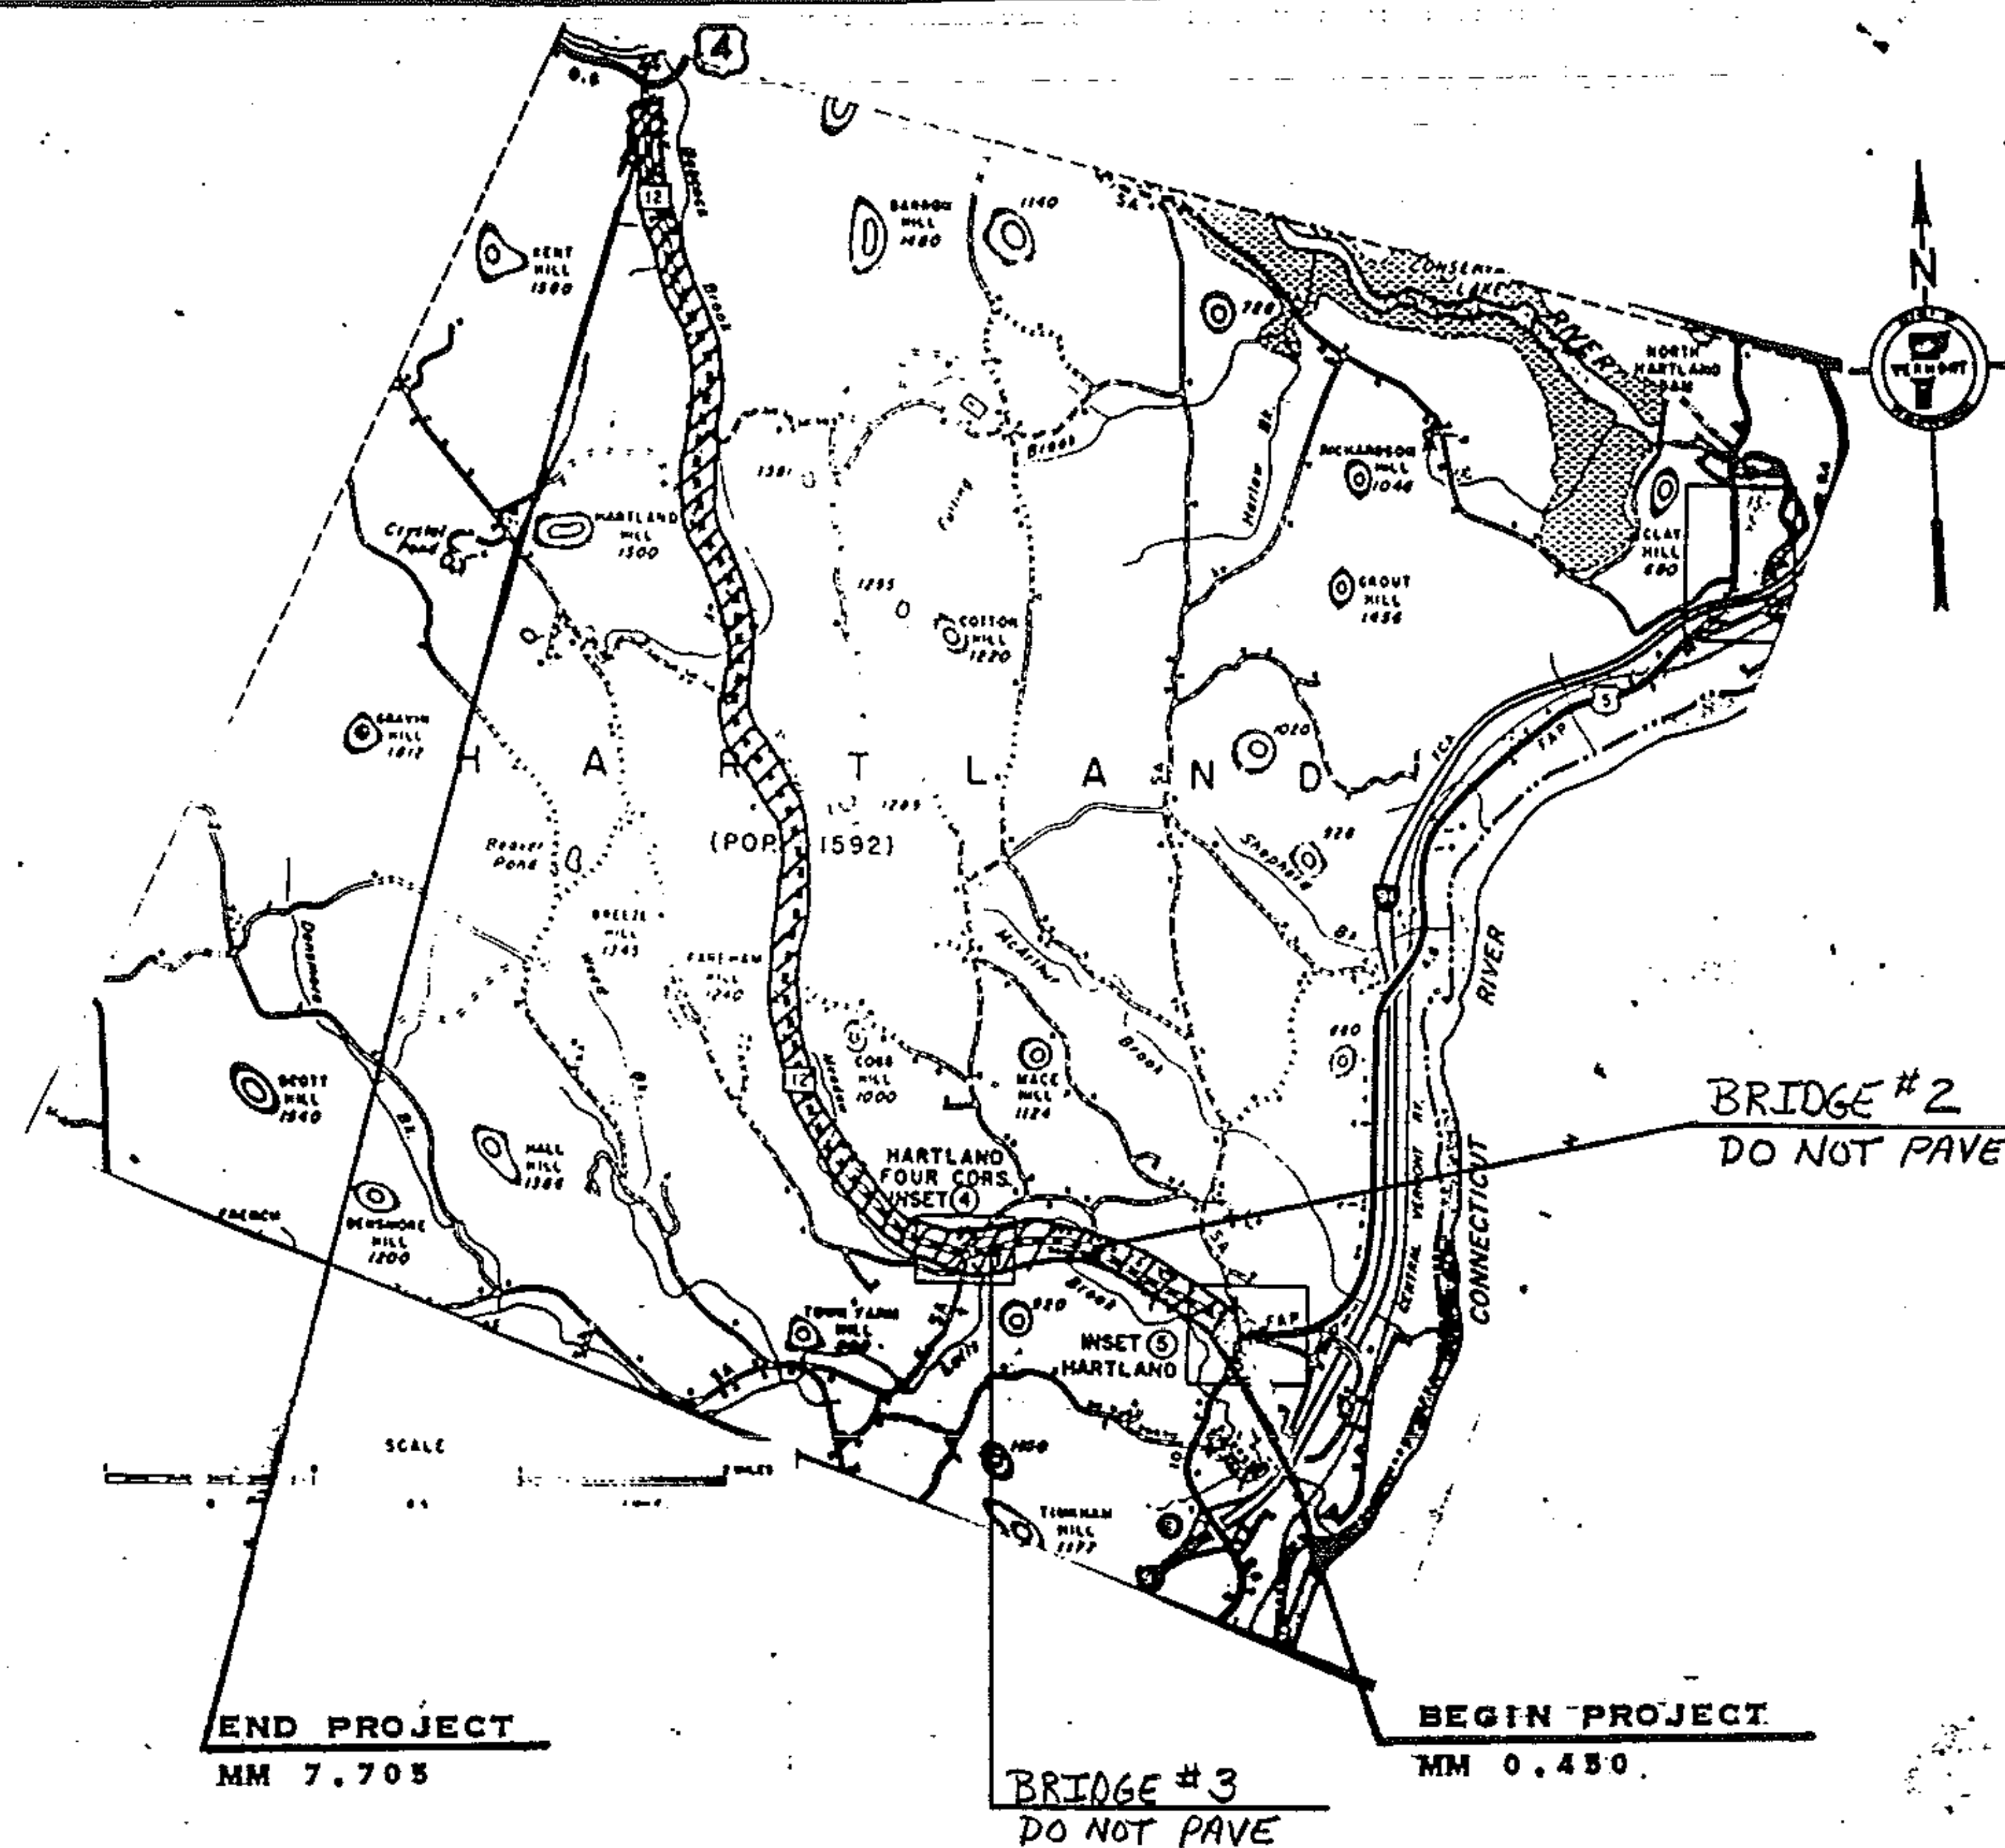

VT 12- BEGINNING IN THE TOWN OF HARTLAND AT MM 0.450 AND
EXTENDING NORTHERLY 7.255 MILES TO MM 7.705

LENGTH OF PROJECT
7.255 MILES
38306 FEET


PROJECT HARTLAND

NO. HMA 2616

SHEET 8 OF 27 SHEETS

TYPICAL SECTIONS & DESIGN DATA

ITEM 406.25 BITUMINOUS CONCRETE PAVEMENT
LEVELING COURSE TYPE III OR IV (350 TONS/MILE)
AS DIRECTED BY THE ENGINEER
3/4" WEARING COURSE, "(±1/4)" TYPE IV

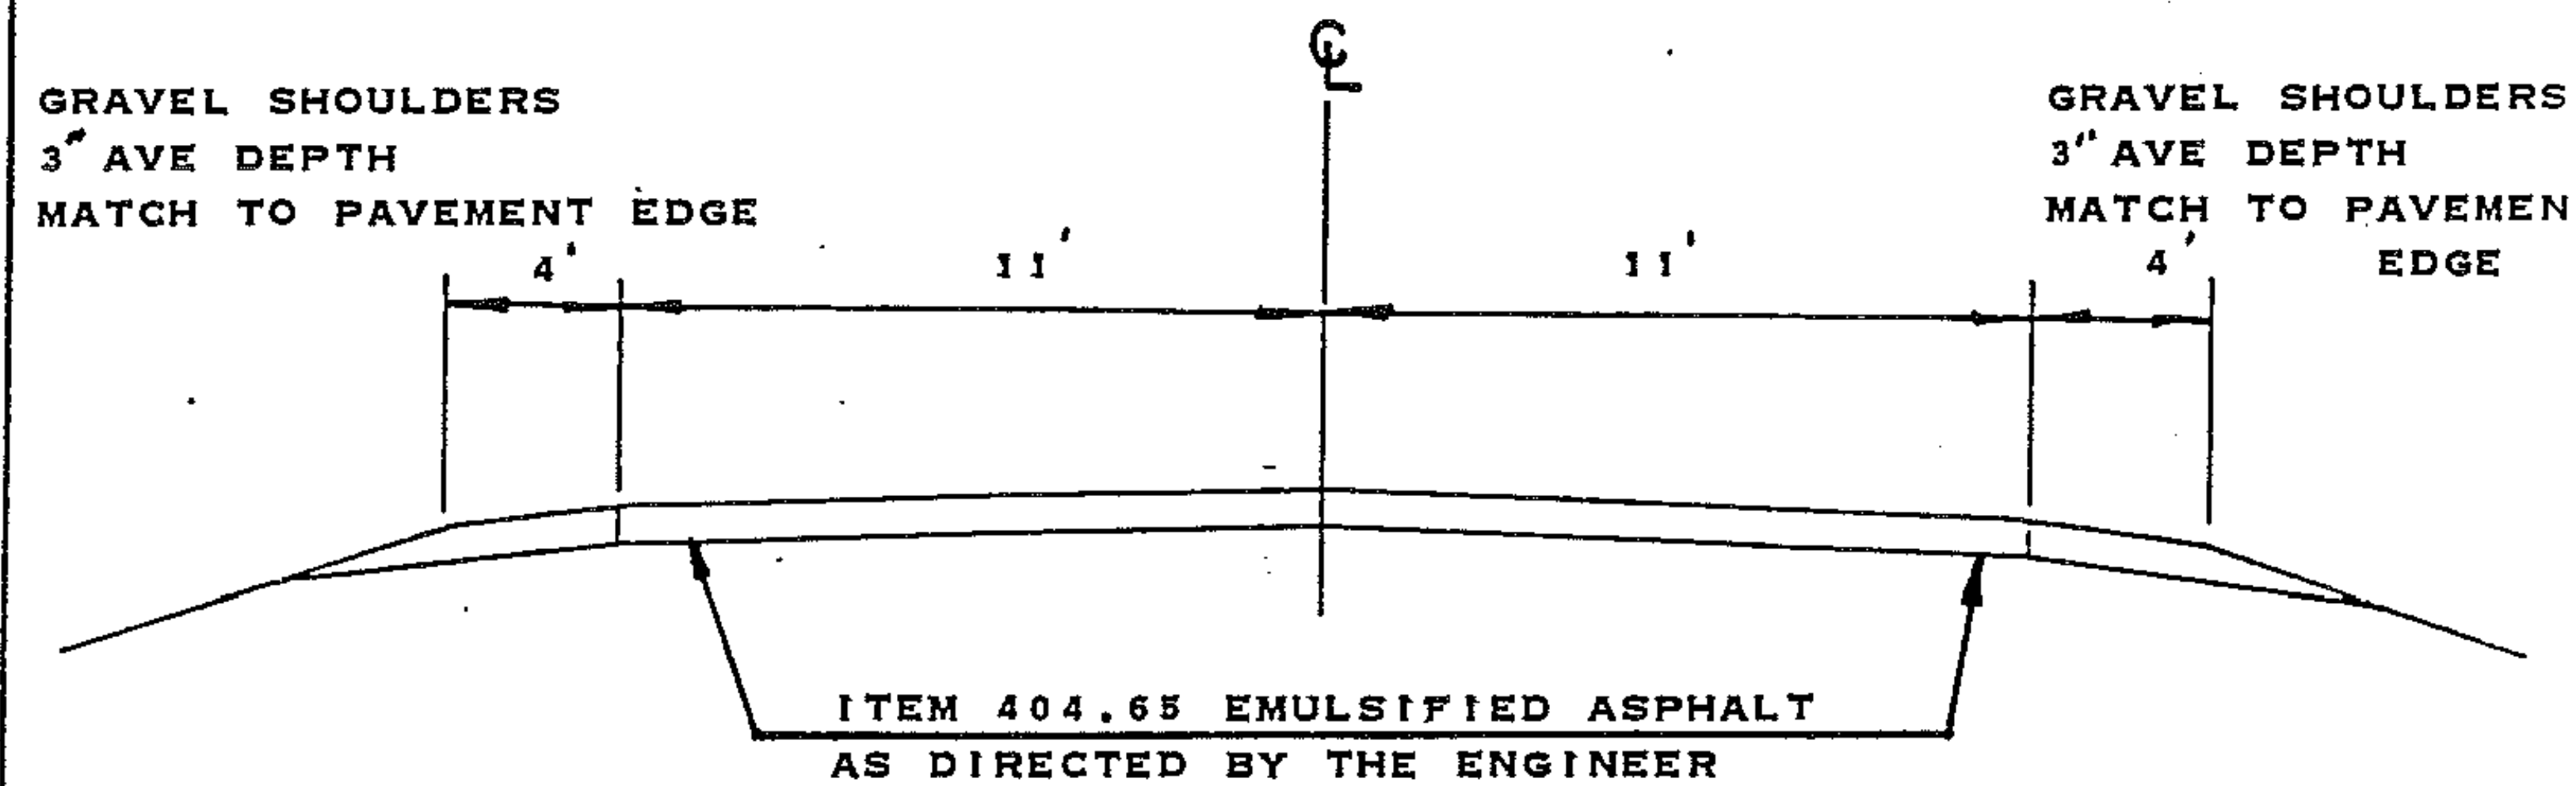

HARTLAND
MM 0.450-MM 7.705
1982 ADT 1190
V 50

PROJECT HARTLAND

NO. HMA 2616

SHEET 9 OF 21 SHEETS

PROJECT LENGTHS AND ITEM QUANTITIES

ITEM DESCRIPTION				ITEM NUMBER																REMARKS													
				LENGTH		WIDTH		OVERLAY DEPTH		TOPSOIL		GRAVEL SHOULDERS		EMULSIFIED ASPHALT		CONTINUOUS CONCRETE PAVEMENT		CHANGE ELEV. OF CB, DL, OF M		ALL PURPOSE EXC. RENTAL, TYPE I		POWER BROOM RENTAL		UNIFORMED TRAFFIC OFFICERS		FLACPERSONS		MOBILIZATION		TEMPORARY PAVEMENT MARKING- White		TEMPORARY PAVEMENT MARKING- Yellow	
				653.10		402.10		402.11		404.65		406.25		604.40		608.25		608.30		630.10		630.15		635.10		646.35		646.36					
UNIT				FEET		FT		INCH		CY		CY		TON		CVT		TON		EA		HR		HP		HR		HF		LS		LF	
LOCATION																																	
HARTLAND																																	
MM 0.450-7-705				38306		22		3/4		2837		4965		117		3902																	
Proj Est								145		50		25		1		50		1		5		58		324		324		.57		76612		145926	
ROUNDING								5		13		10		2		9						2		6		6				88		74	

PROJECT HARTLAND

NUMBER. HMA 2616

SHEET 10 OF 27

PROJECT LENGTHS AND ITEM QUANTITIES

[illegible]

PROJECT HARTLAND NUMBER HMA 2616 SHEET 10A OF 27

WATER TOWN HARTLAND ROUTE VT 12 COND. 11

TEMPORARY 4" REFLECTORIZED YELLOW LINE

MILE	MILE	LT	RT	Length LT	Length RT	φ	Total Length LT+RT
0.450	1.69	Solid	Solid	6547	6547		13,094
1.69	1.82	Dash	Solid	172	686		858
1.82	2.20	Solid	Solid	2006	2006		4012
2.20	2.36	Solid	Dash	845	211		1056
2.36	2.45	Dash	Dash			119	119
2.45	2.60	Dash	Solid	198	792		990
2.60	3.11	Solid	Solid	2693	2693		5386
3.11	3.22	Solid	Dash	581	145		726
3.22	7.705	Solid	Solid	23,681	23,681		47,362

8TH X (40K2)
ASSUME 100% Q IS LOST DURING SHIMMING

72 963 x 2 =	145,926 (4" Yellow)	145,926
--------------	---------------------	---------

TEMPORARY 4" REFLECTORIZED WHITE LINE

0.450	7.705	Solid	Solid	38,306.	38,306.	76,612.
-------	-------	-------	-------	---------	---------	---------

DURABLE LETTERS IN WORD MARKING

Refer TO STD E-5011


7.46	RT	—	STOP AHEAD			9 ea
------	----	---	------------	--	--	------

TOTAL = 1900

DURABLE 24" STOP BAR

7.70	RT						2015
------	----	--	--	--	--	--	------

PROJECT DESCRIPTION AND LOCATION

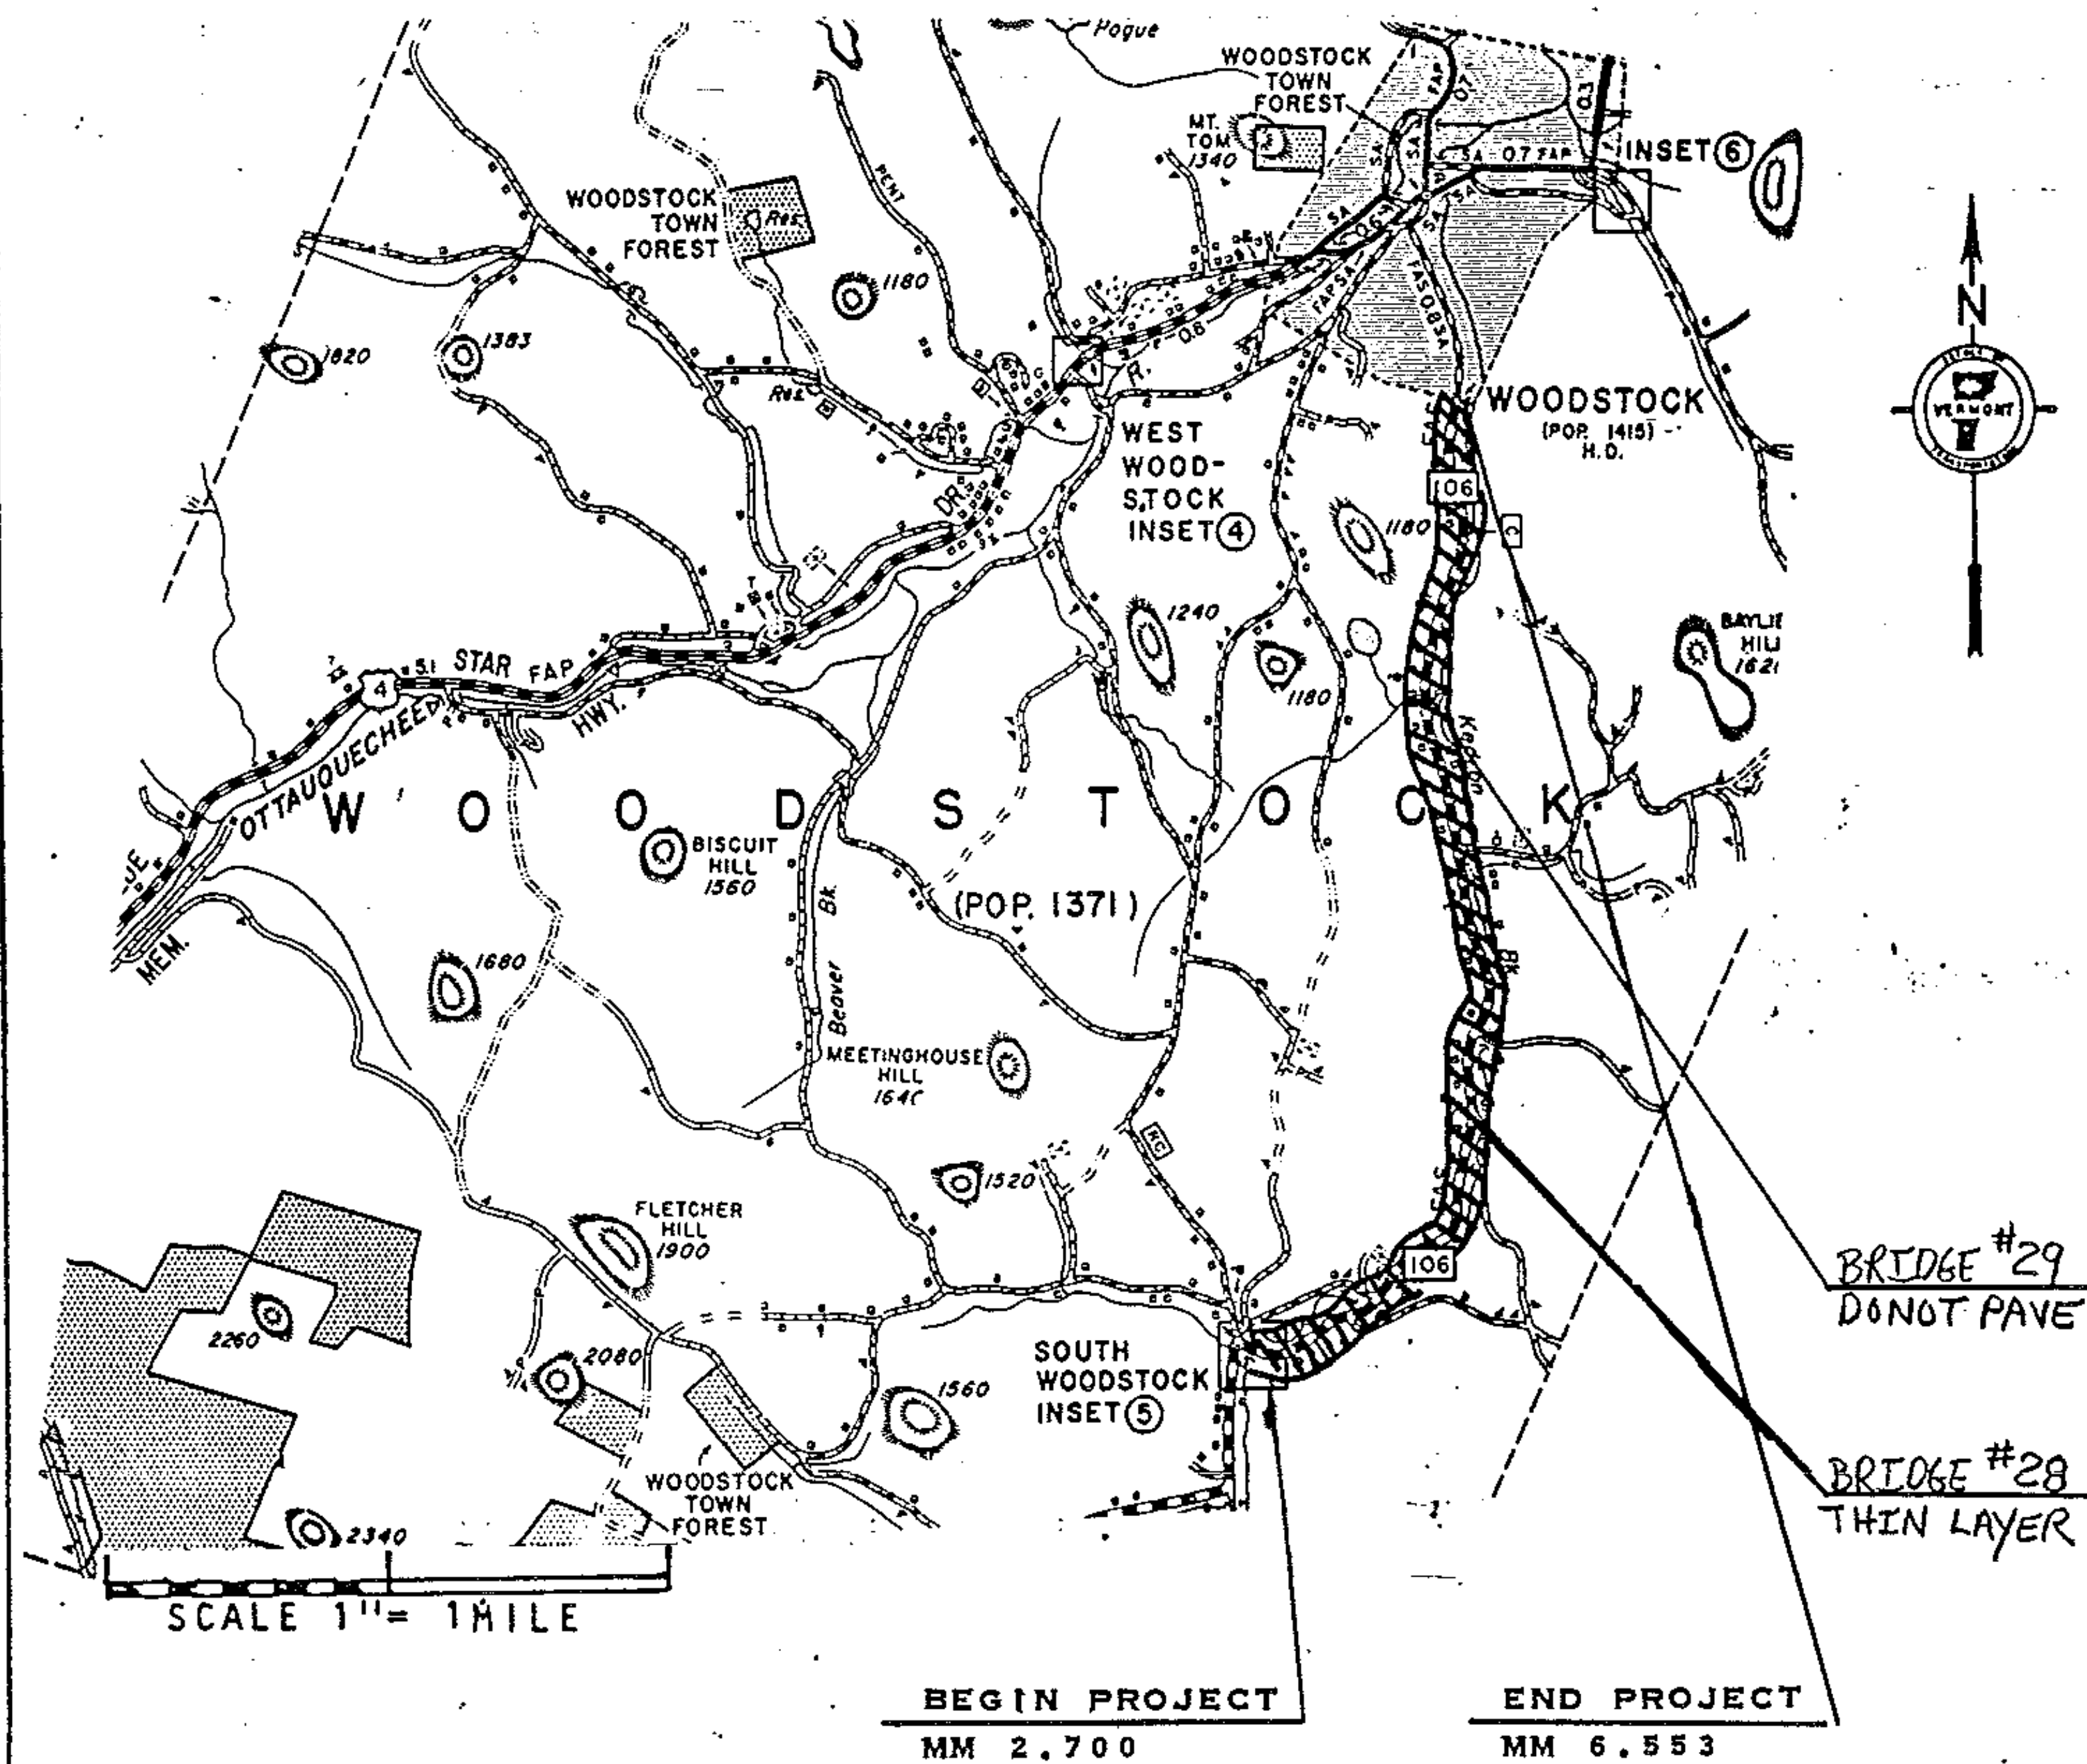

VT 106 - IN THE TOWN OF WOODSTOCK BEGINNING AT MM 2.700 AND
EXTENDING 3.853 MILES TO MM 6.553

LENGTH OF PROJECT
3.853 MILES
20344 FEET


PROJECT WOODSTOCK

NO. HMA 2617

SHEET 12 OF 27 SHEETS

TYPICAL SECTIONS & DESIGN DATA

ITEM 406.25 BITUMINOUS CONCRETE PAVEMENT
LEVELING COURSE TYPE III OR IV (273 TONS/MILE)
AS DIRECTED BY THE ENGINEER
3/4" WEARING COURSE ($\pm 1/4$ ") TYPE IV

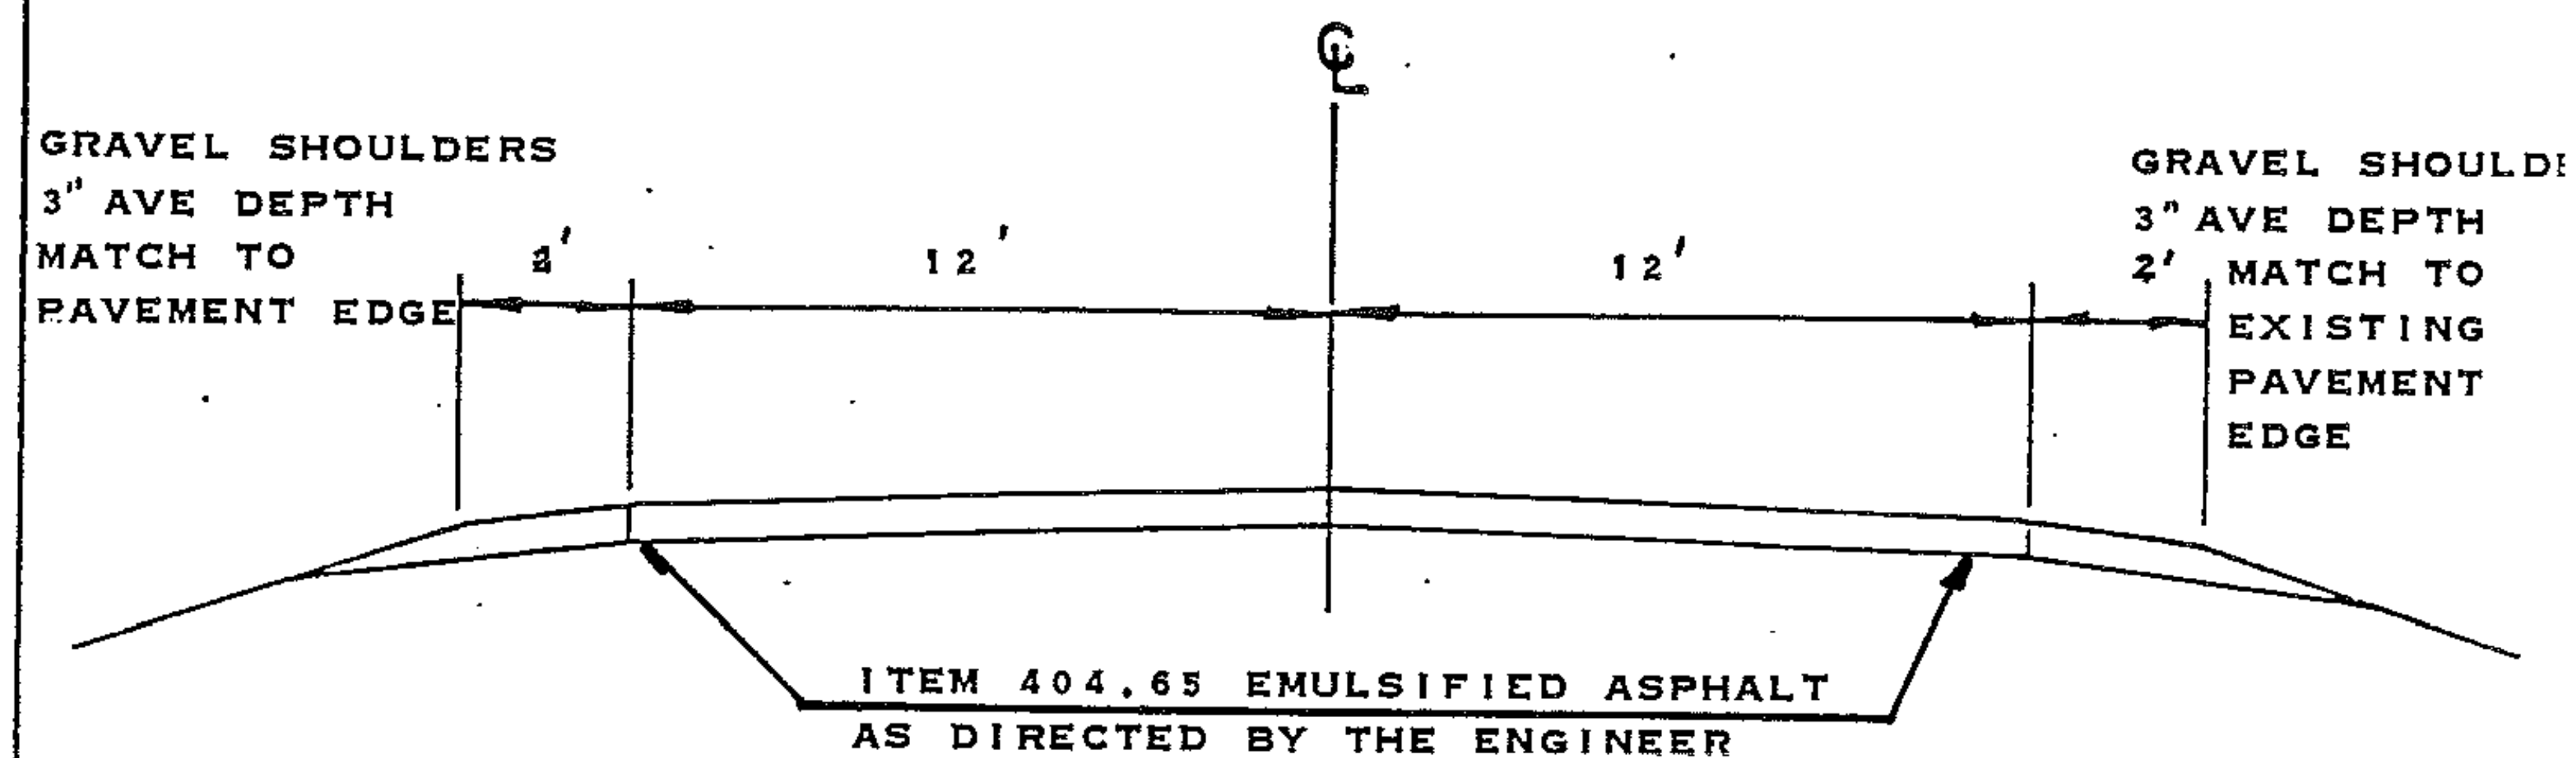

WOODSTOCK .
MM 2.700 MM 6.553
VT 106

1982 ADT 1620
V 50

PROJECT WOODSTOCK

NO. HMA 2617

SHEET ¹³ OF ₂₇ SHEETS

PROJECT LENGTHS AND ITEM QUANTITIES

[illegible]

PROJECT WOODSTOCK

NUMBER HMA 2617

011111 1A

TEMPORARY 4" REFLECTORIZED YELLOW LINE

MILE	MILE	LT	RT	Length LT	Length RT	TOTAL Length
2.700	3.61	Solid	Solid	4805'	4805'	9610'
3.61	3.74	Solid	Dash	686'	172'	858'
3.74	3.86	Dash	Solid	158'	634'	792'
3.86	4.38	Solid	Solid	2746'	2746'	5492'
4.38	4.50	Solid	Dash	634'	158'	792'
4.50	6.553	Solid	Solid	10,840	10,840	21,680'

39,224'

(6TH x (40x2))

480

ASSUME 85% ~~Lost~~ DURING LEVELING

38,744

$$38,744 \times 1.85 = 71,676$$

TEMPORARY 4" REFLECTORIZED WHITE LINE

2.700	6.553	20,344	20,344			40,688'
-------	-------	--------	--------	--	--	---------

- A. CENTERLINE AND GORE AREA MARKINGS SHALL BE APPLIED AT THE END OF EACH WORKING DAY. THE FOLLOWING LAYOUT REQUIREMENTS SHALL BE MET:

NO PASSING BARRIER

SOLID STRIPES.

DASHED LINE

10-FOOT SOLID LINE WITH 30-FOOT GAP.

SOLID LINE - (GORE AREAS TO INCLUDE CHANNELIZING LINE AND DASHED LINE)

PER STANDARD SHEET E-50.

EDGE LINES

WHEN SPECIFIED, EDGE LINES ARE NOT REQUIRED UNTIL COMPLETION OF THE PROJECT. ON INTERSTATE PROJECTS, TEMPORARY EDGE LINES SHOULD BE APPLIED WHERE TRAFFIC VOLUMES AND SPEEDS ARE HIGH AND DELAY OF SEVERAL DAYS IS ANTICIPATED.

- B. TEMPORARY MARKINGS MAY CONSIST OF PAINT, TAPE OR RAISED PAVEMENT MARKERS (RPM'S). THE TAPE SHALL BE A RETRO-REFLECTIVE FILM ON A CONFORMABLE METALLIC BACKING THAT CAN BE PAVED OVER. TAPE MAY BE USED ON THE FINAL SURFACE COURSE IF IT WILL NOT INTERFERE WITH THE FINAL MARKING APPLICATION. THE RPM'S SHALL HAVE A SELF-ADHESIVE BACKING EASILY REMOVED BEFORE PAVING AND SHALL CONFORM TO THE FOLLOWING LAYOUT PATTERN: TEMPORARY TAPE MARKINGS WILL BE OFFSET AND REMOVED WHEN PROJECT IS FINISHED AND FINAL CENTERLINE PAINTED. THE TAPE SHALL BE THE TYPE THAT IS REMOVABLE INTACT AND NOT SEPERATE AT ANY TIME.

NO PASSING BARRIER

NO RPM'S ALLOWED.

DASHED LINE


FOUR RETRO-REFLECTIVE RPM'S ON 3 1/2 FOOT CENTERS WITH A 30 FOOT GAP.

SOLID LINE - EDGE LINES


INTERSTATE MEDIAN SIDE-RETRO-REFLECTIVE RPM'S ON 4 TO 5 FOOT CENTER.
DRIVERS RIGHT SIDE-RPM'S NOT ALLOWED.

- C. WHEN PAINT IS USED FOR TEMPORARY MARKING, AN ALTERNATE MATERIAL SUCH AS TAPE OR RPM'S SHALL BE ON HAND IN THE EVENT RAIN PREVENTS THE PAINT APPLICATION FROM BEING COMPLETED. ALL PAINT SHALL BE REFLECTORIZED.
- D. PAYMENT FOR PAINT AND TAPE SHALL BE COMPUTED ON A LINEAR FOOT BASIS AS IF PAINT WAS USED. PAYMENT FOR THE RPM'S SHALL BE COMPUTED AS IF AN EQUIVALENT PAINT LINE WAS USED. (FOR EXAMPLE, DASHED LINE PAID AS 10 FEET OF PAINT, SOLID LINE PAID AS THE TOTAL DISTANCE COVERED WITH THE MARKERS).
- E. PRIOR TO ACCEPTANCE, THE PAVEMENT MARKINGS SHALL BE COMPLETED FOR THE ENTIRE PROJECT BY THE CONTRACTOR AS DETAILED ON THE PLANS OR DIRECTED BY THE RESIDENT ENGINEER.

HMA 2616 REVISED
HMA 2617
HMA 2645 01/12/85
LEATHERFIELD-WILSON, HARTLAND
Woodsstock SHEET 18 OF 27

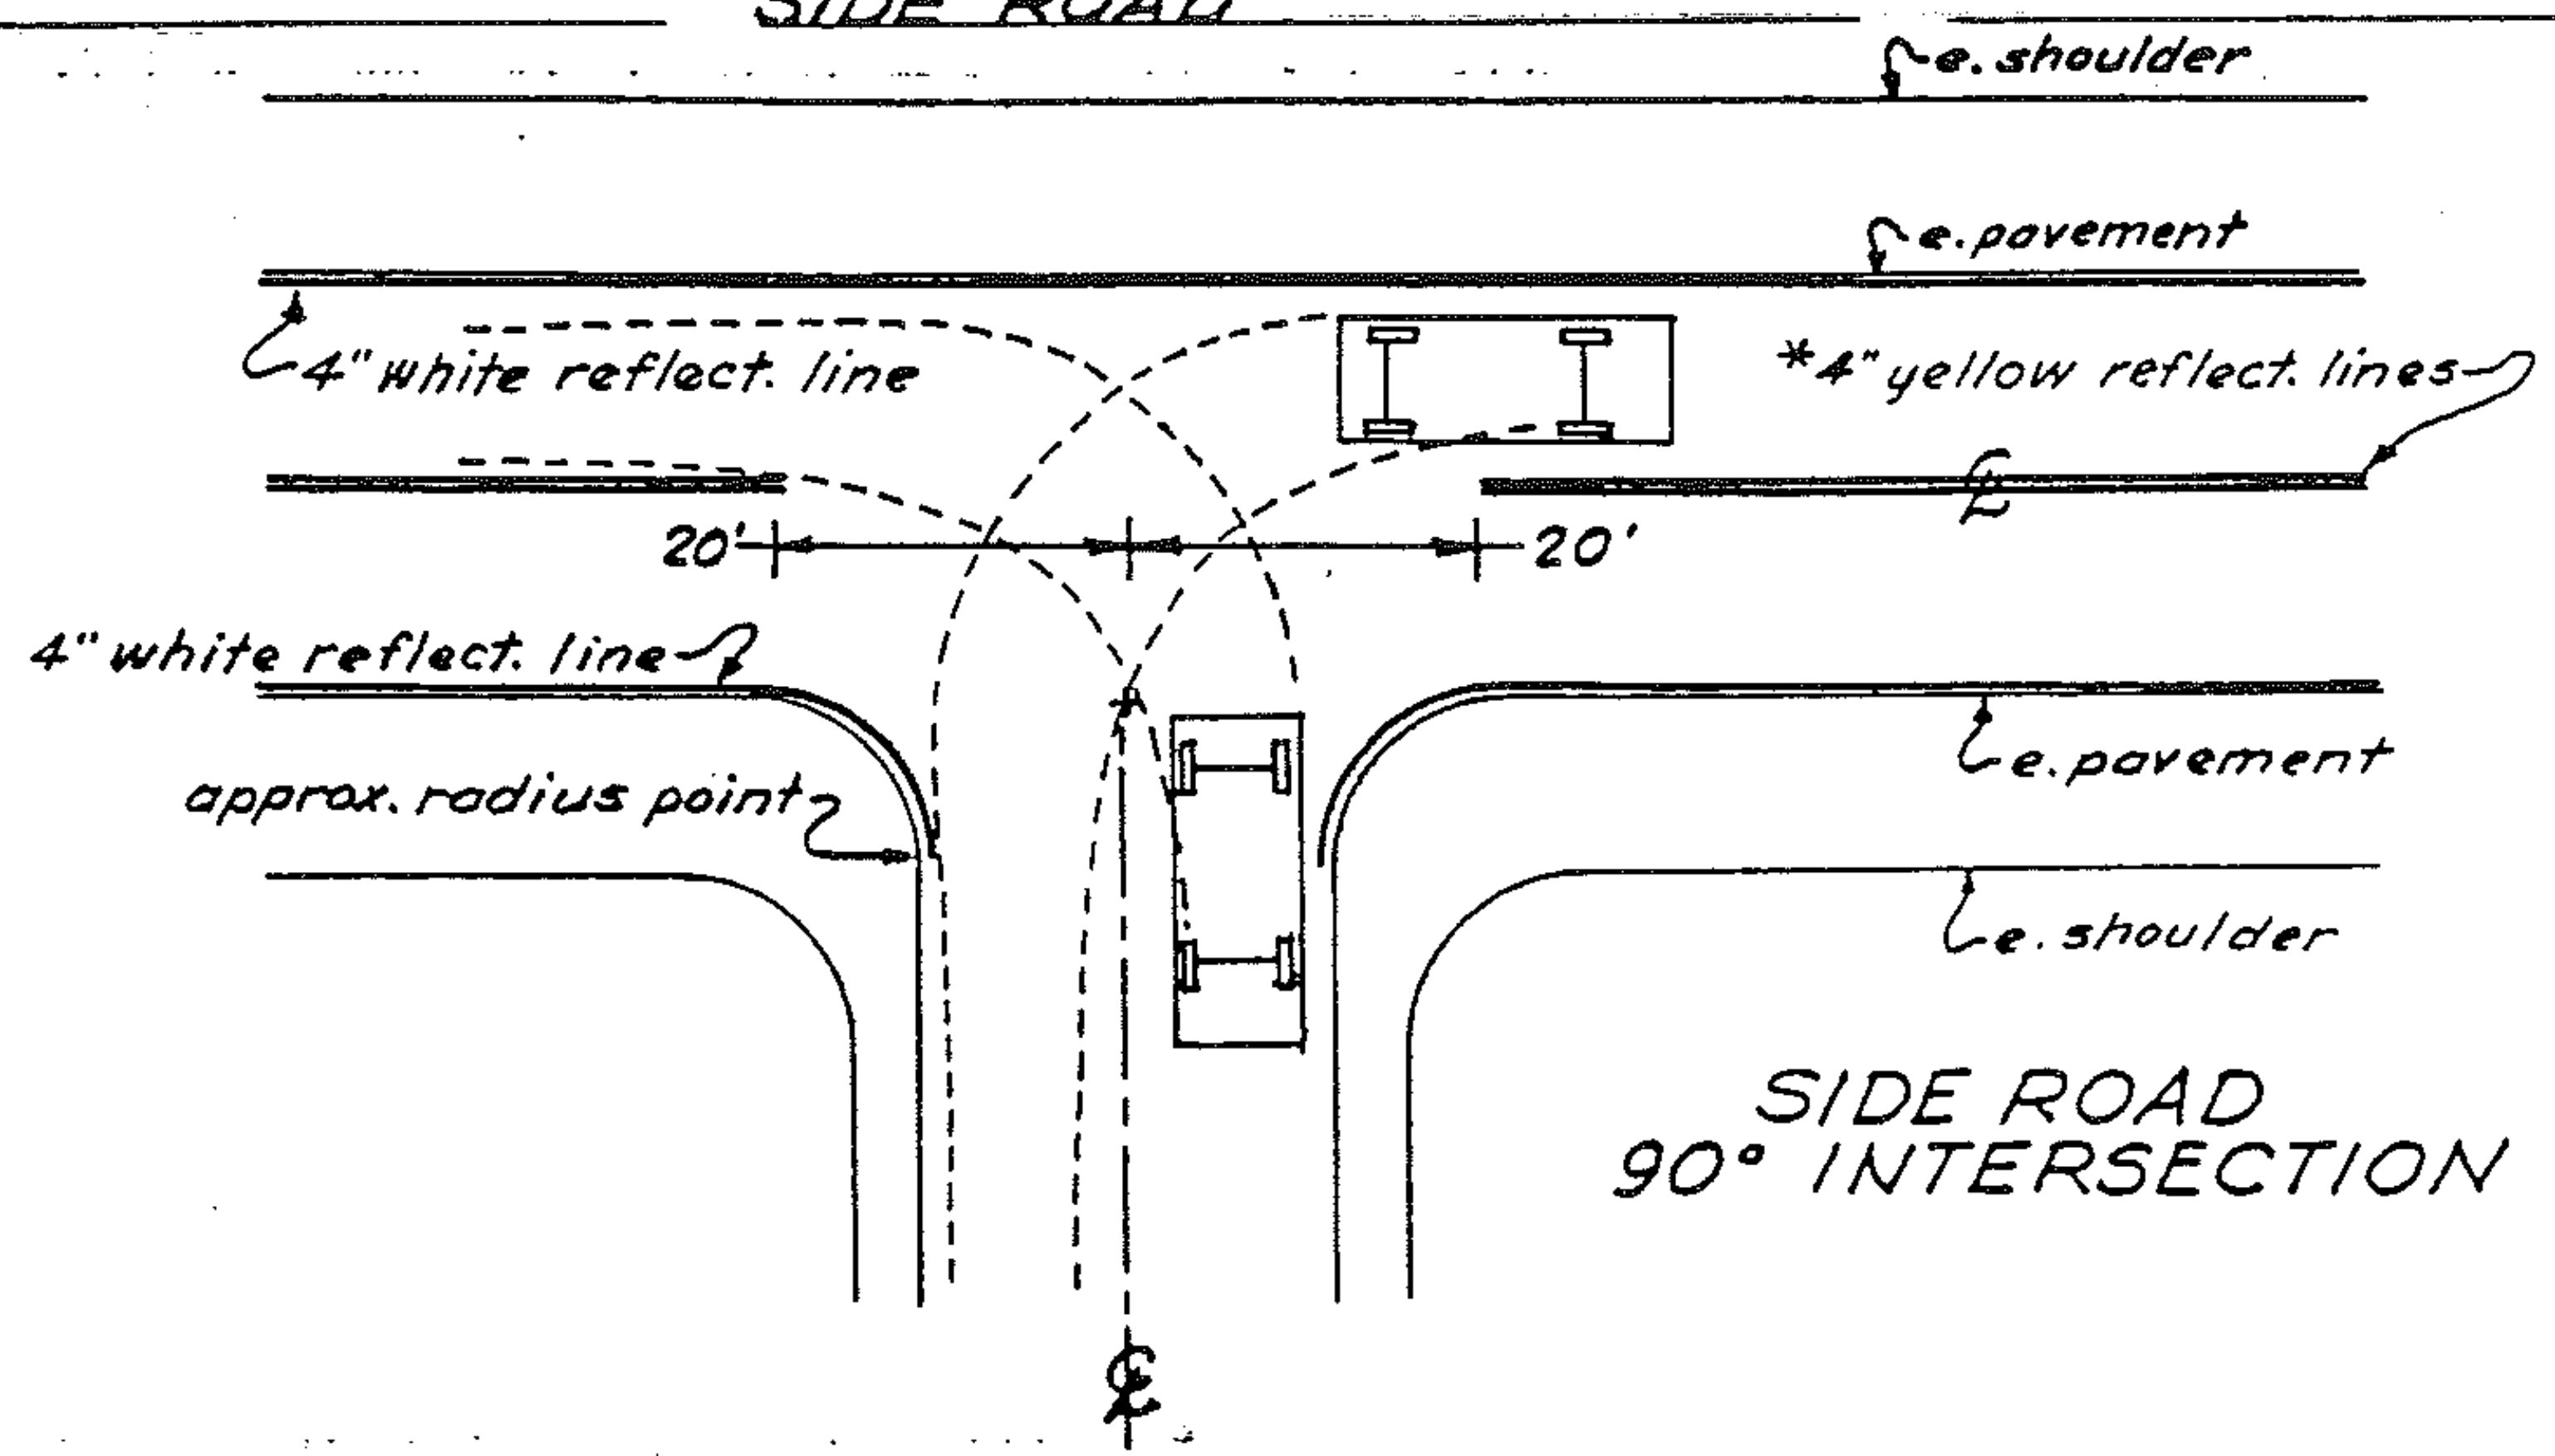


*Centerline treatment shall consist of a minimum of 400 feet of solid line in advance of the intersection and shall be paired with either a solid or dashed line depending on sight distance availability in the opposing lane.

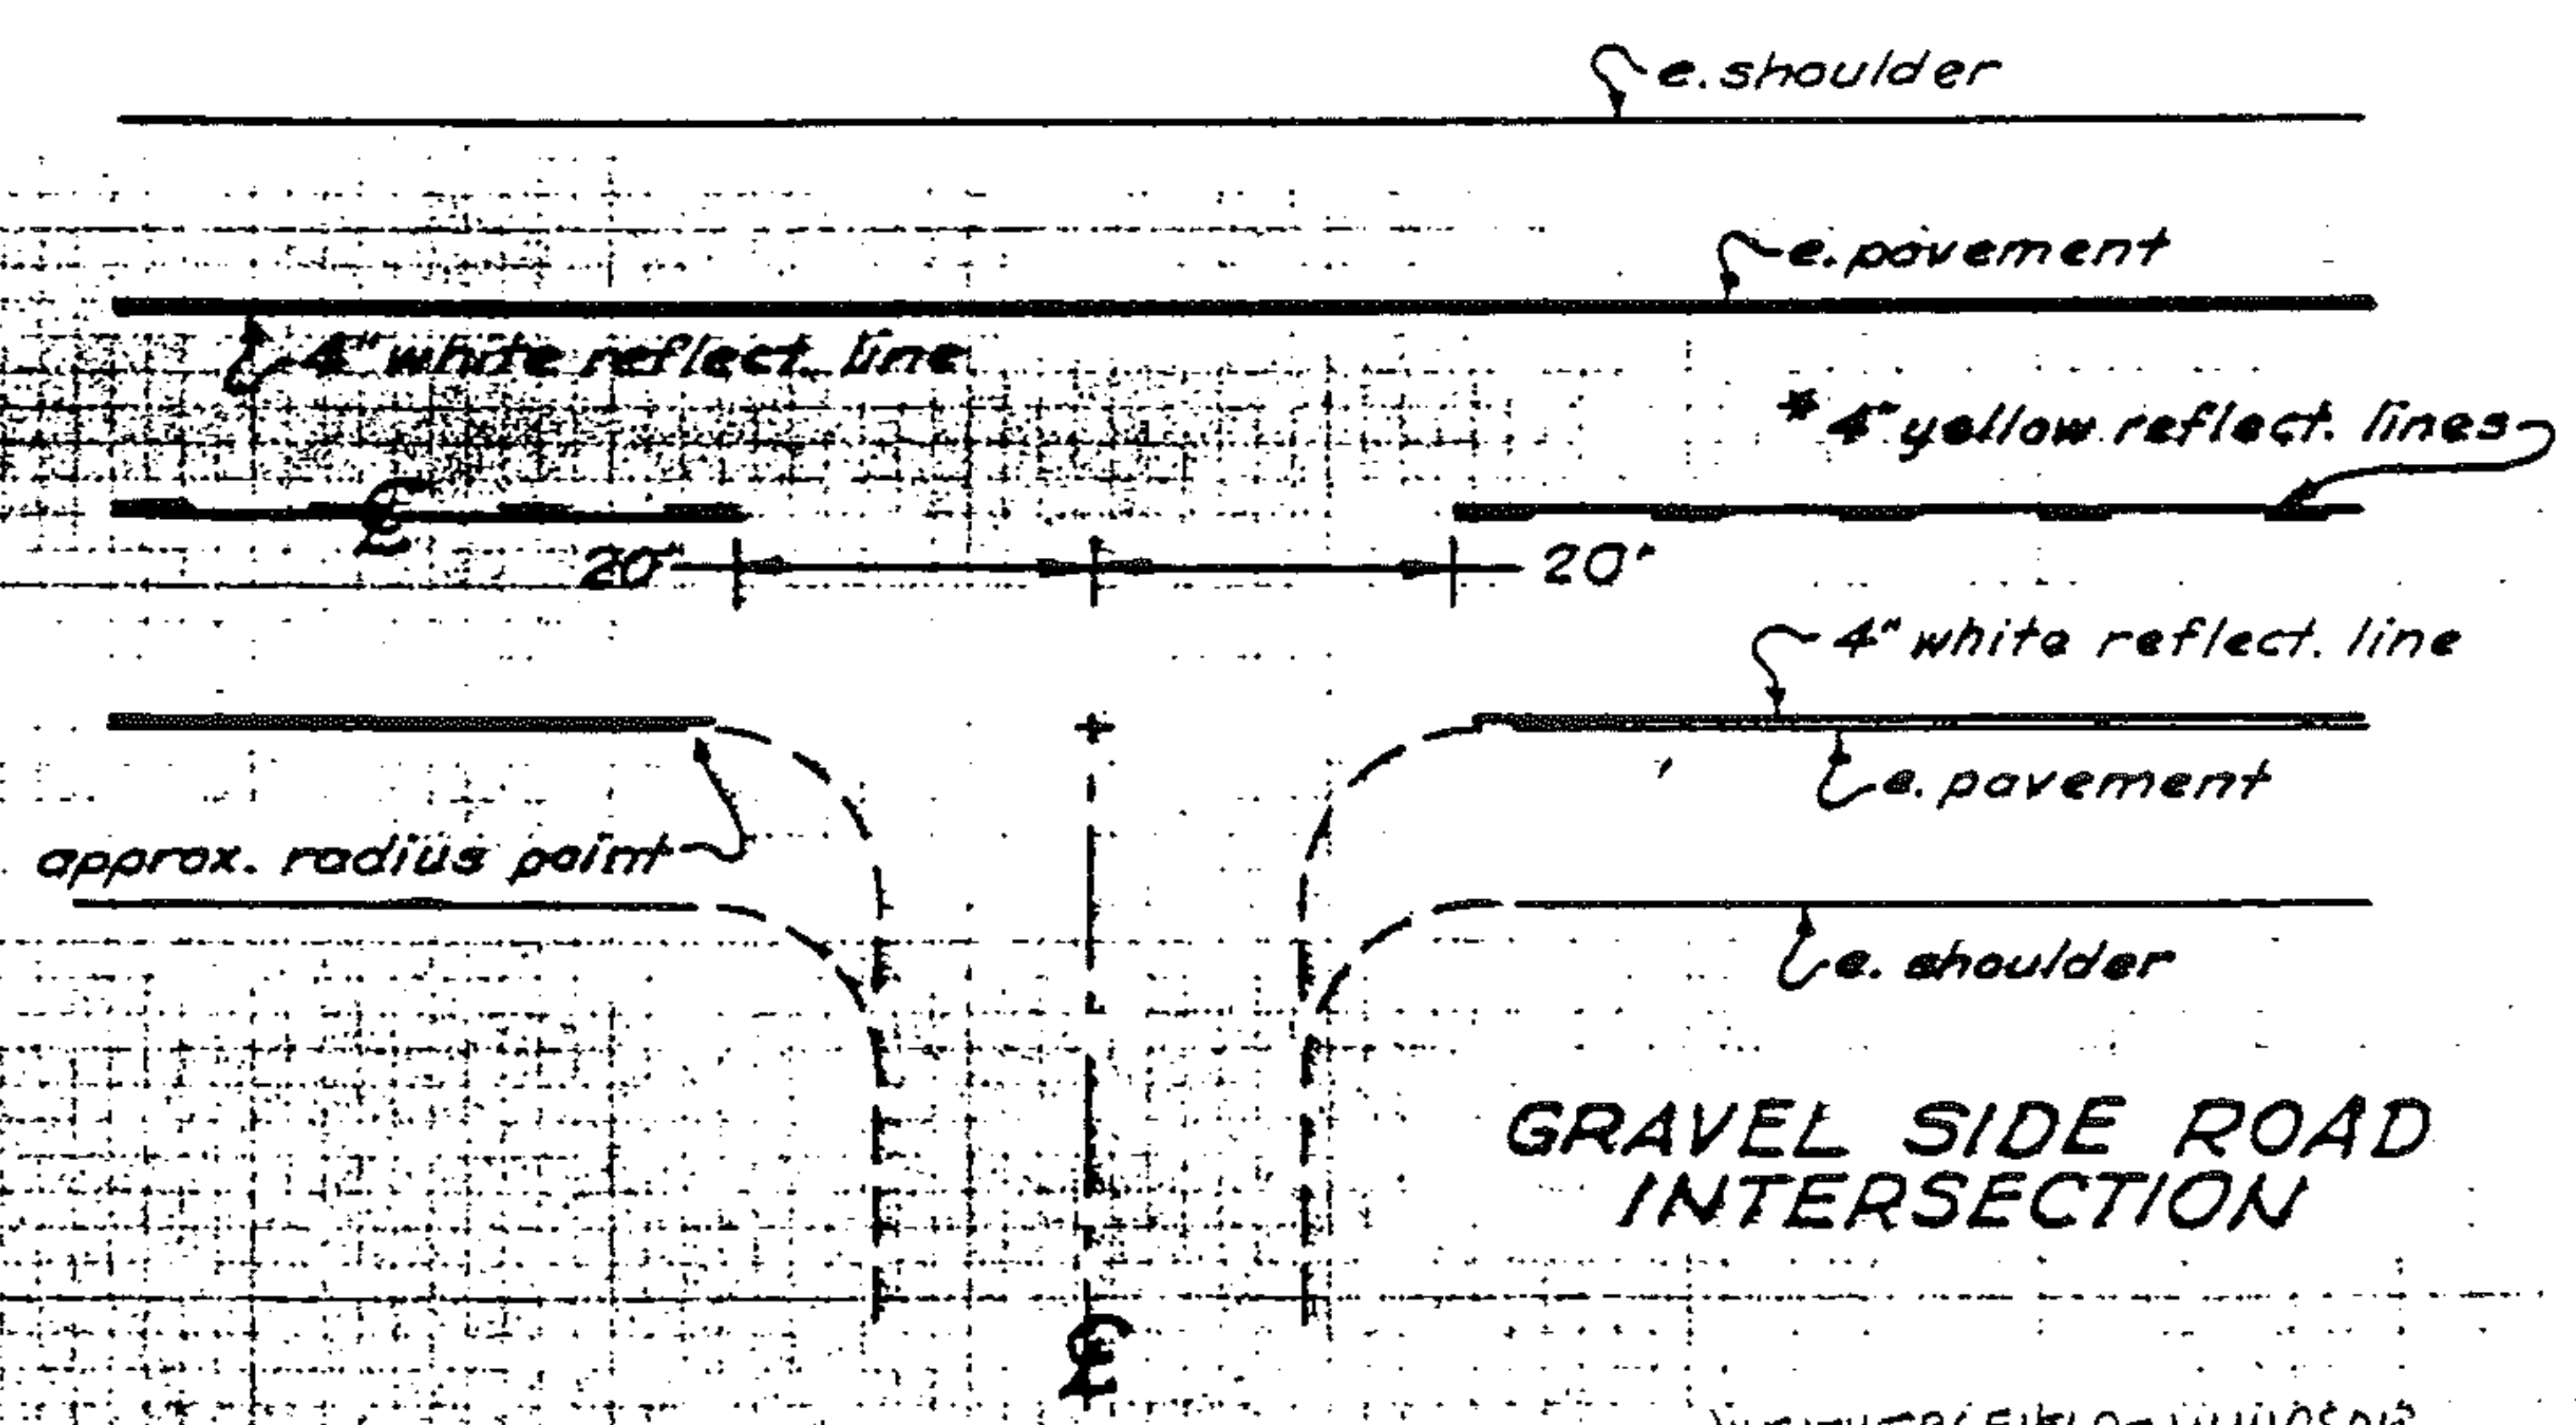

WEATHERSFIELD-WINDSOR
HARTLAND-WOODSTOCK
HMA 2645 HMA 2616 HMA 2617

DETAILS

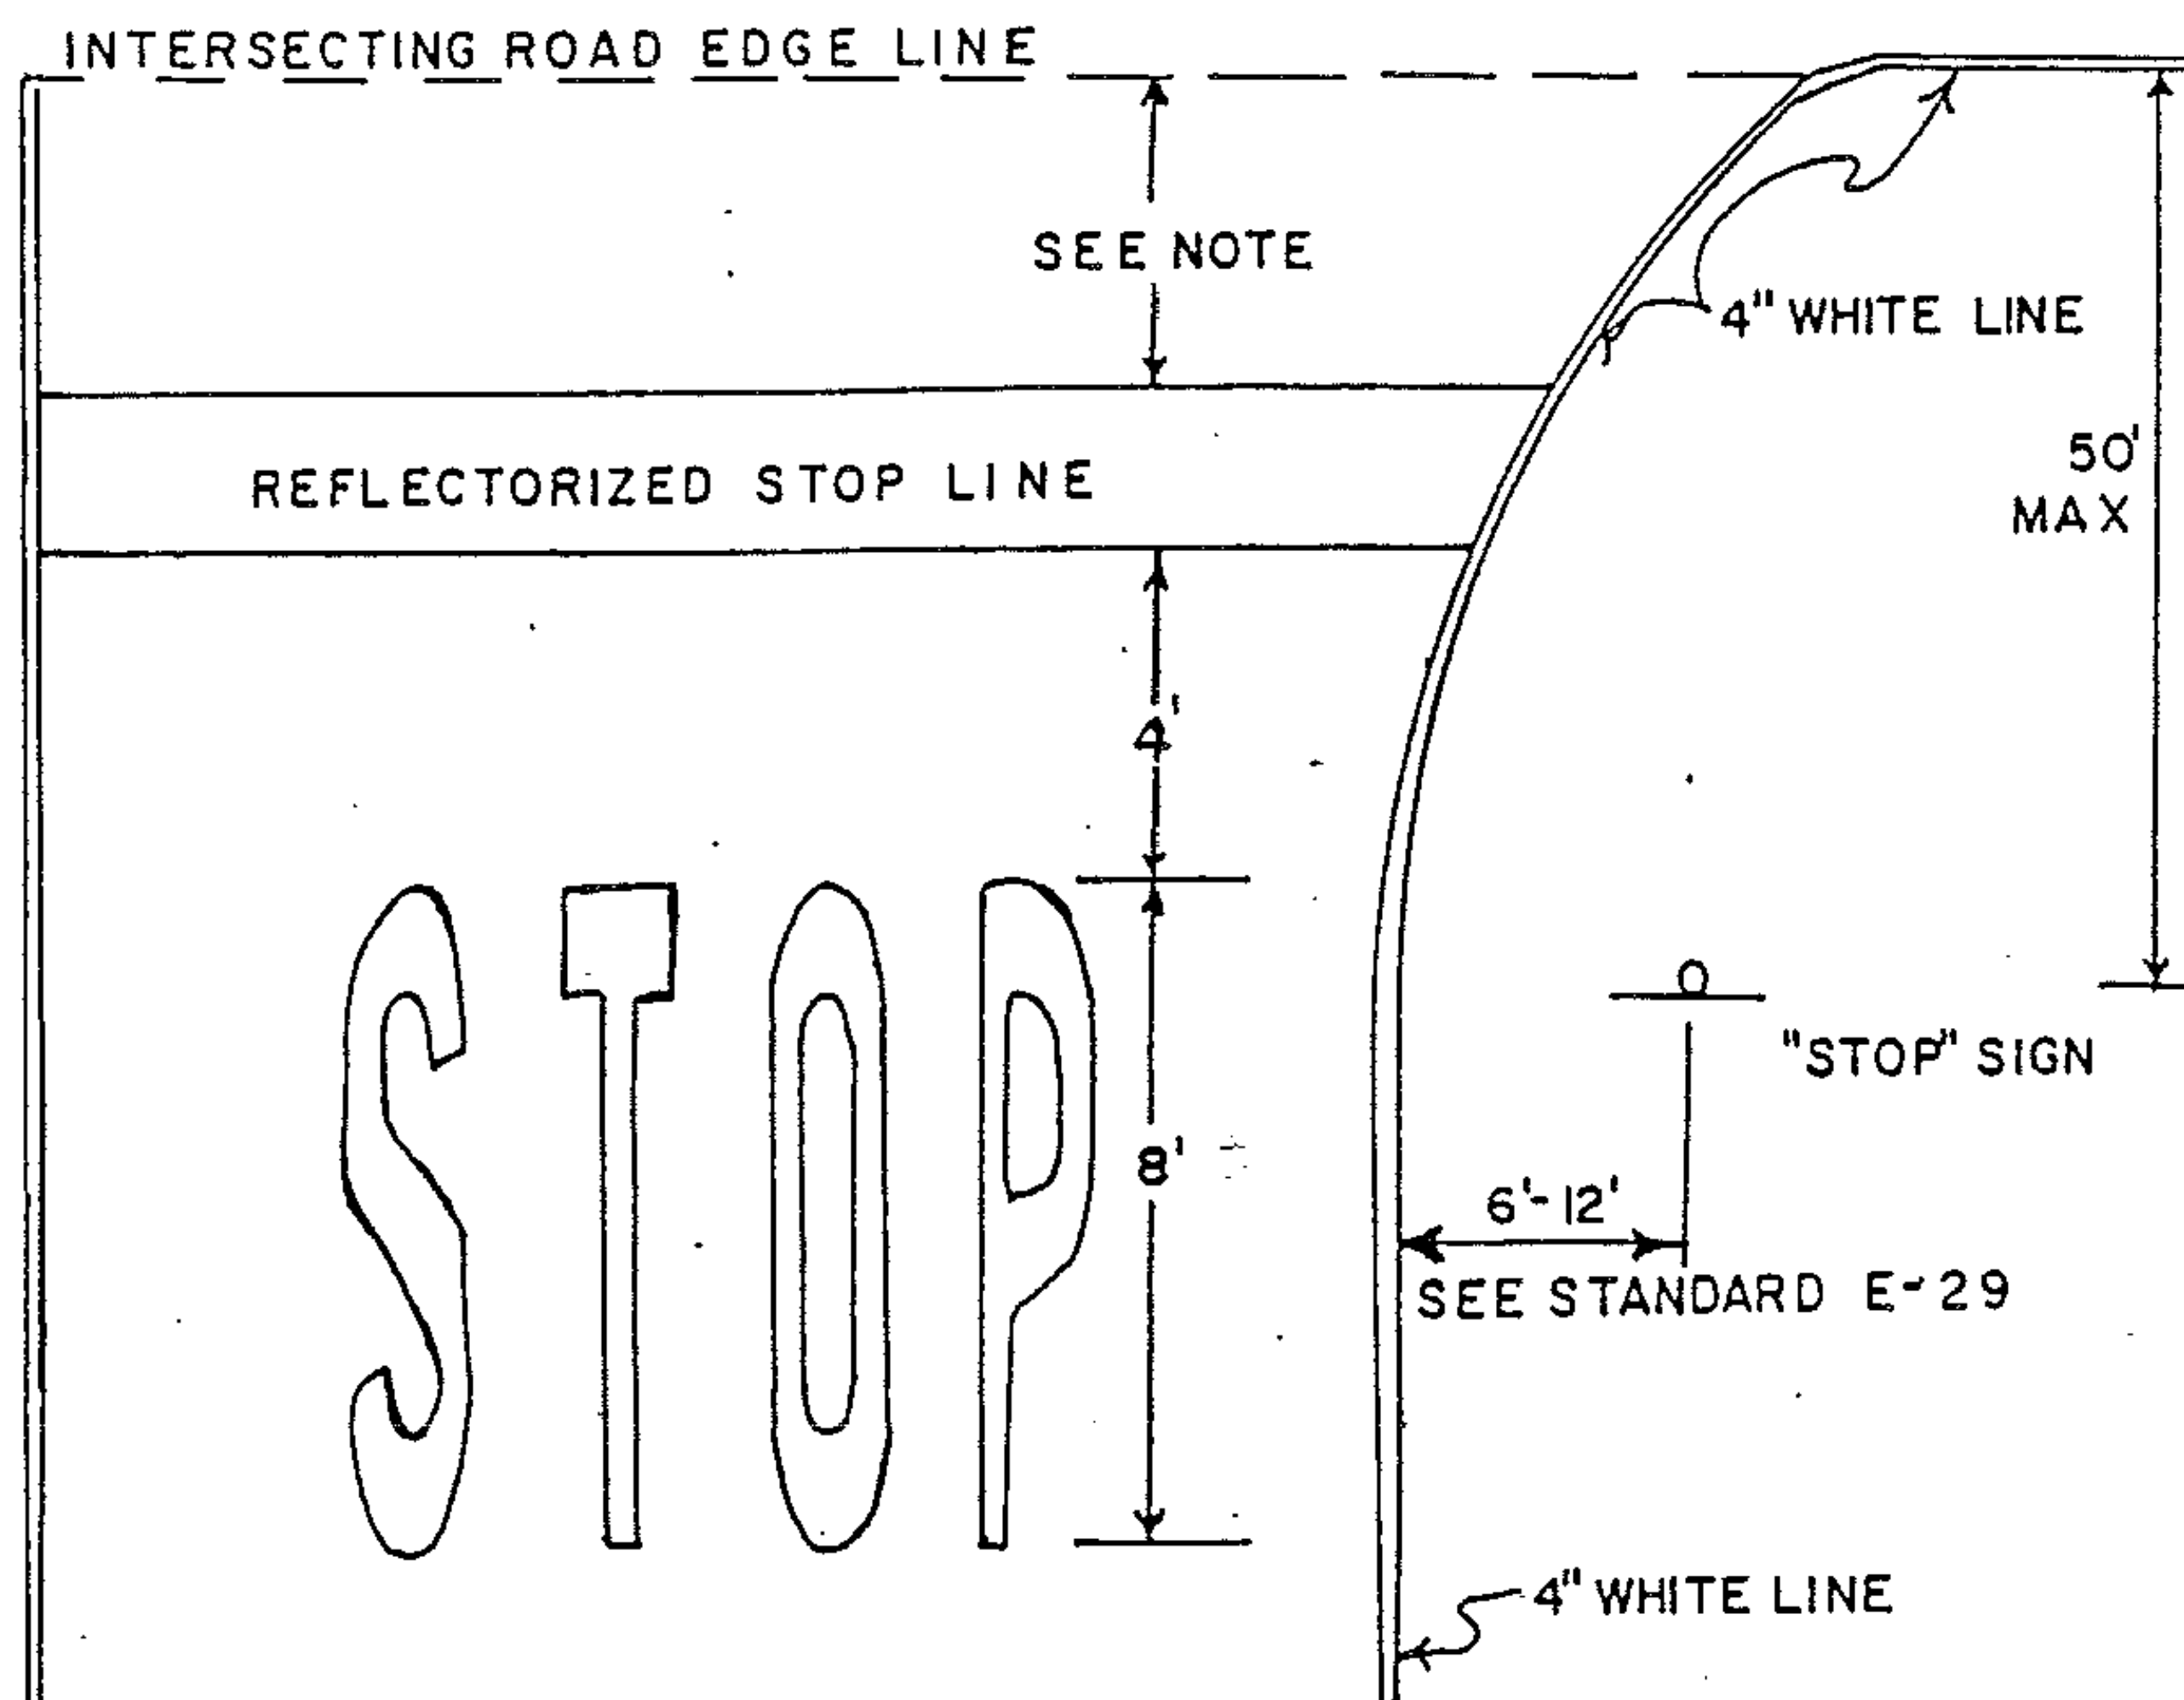

NOTE.

PAVEMENT MARKING DETAILS

1. THE STOP LINE SHOULD BE PLACED AT THE DESIRED STOPPING POINT, IN NO CASE MORE THAN 30 FEET OR LESS THAN 4' FROM THE NEAREST EDGE OF THE INTERSECTING ROADWAY.

PROJECT WEATHERSFIELD-WINDSOR
HARTLAND

NO. HMA 2645
HMA 2616
SHEET 21 OF 27 SHEETS