


# TYPICAL SECTIONS & DESIGN DATA

ITEM 406.25 BITUMINOUS CONCRETE PAVEMENT  
LEVELING COURSE TYPE III OR IV (273 TONS/MILE)  
AS DIRECTED BY THE ENGINEER  
3/4" WEARING COURSE ( $\pm 1/4$ ) TYPE IV

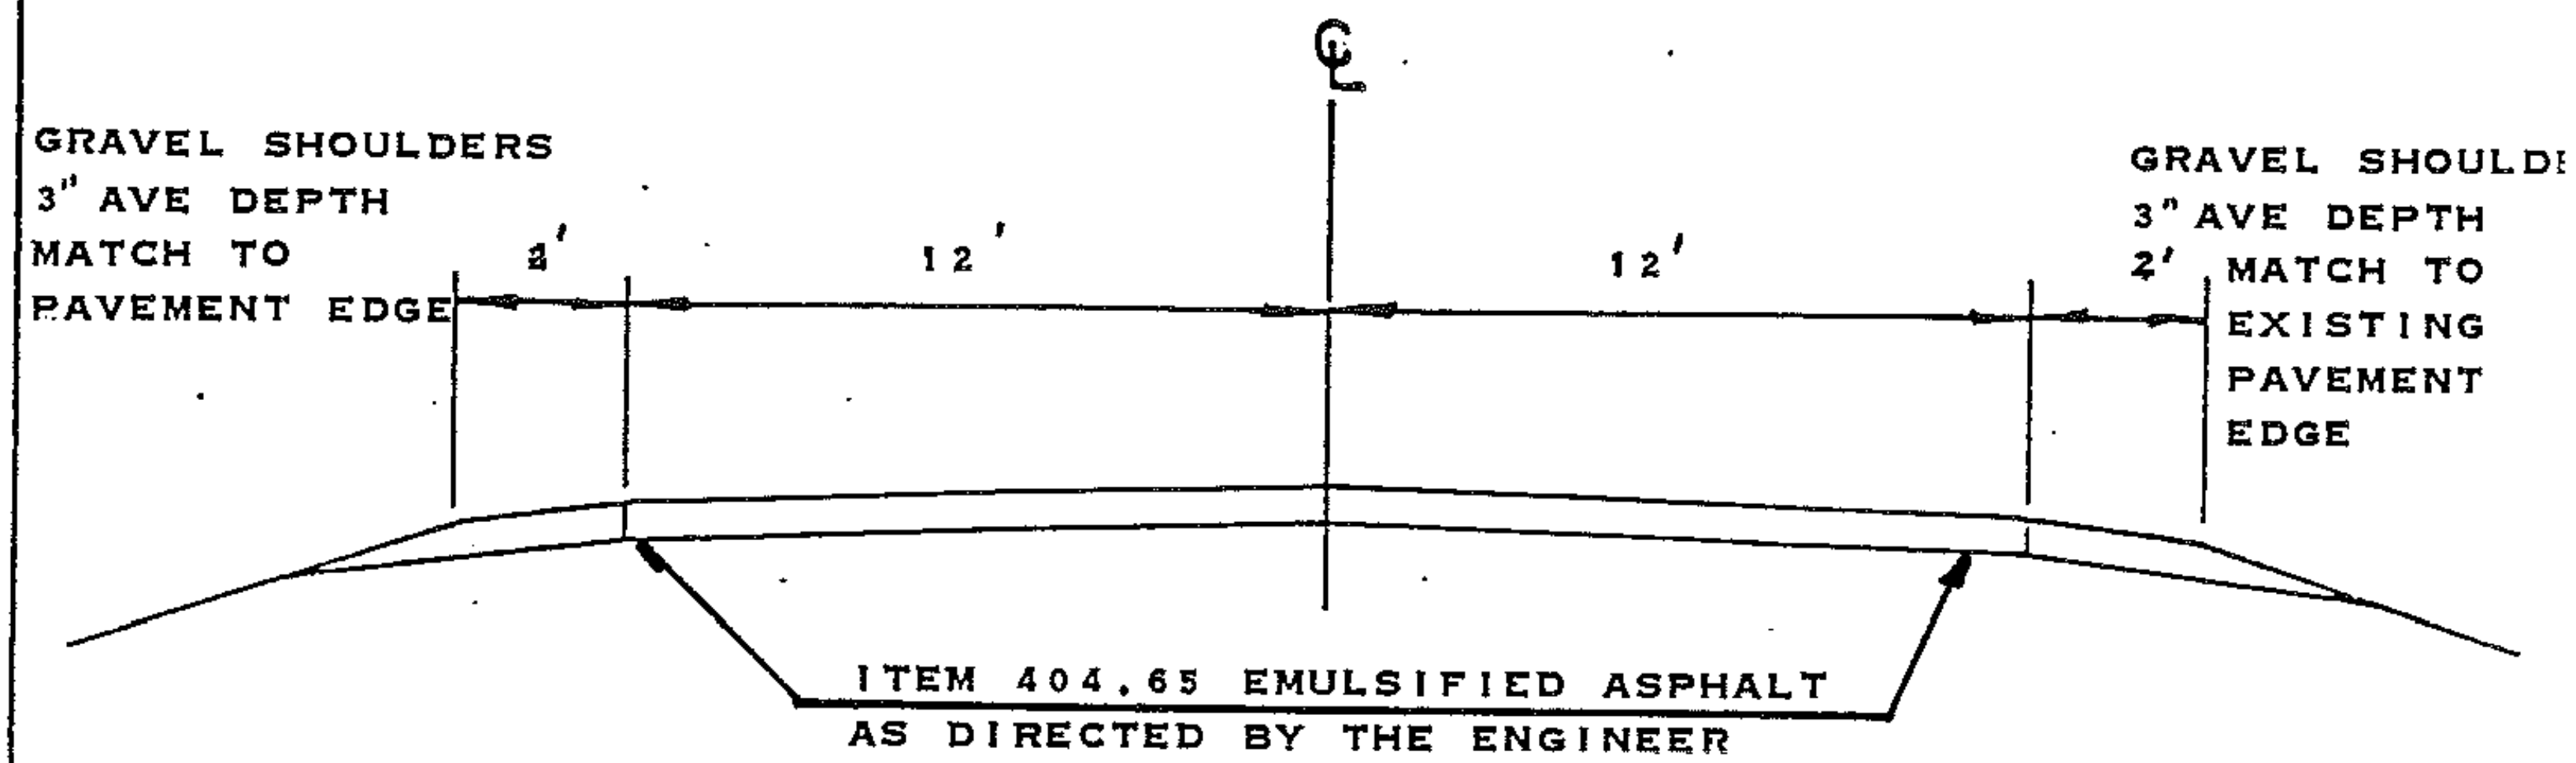

WOODSTOCK .  
MM 2.700 MM 6.553  
VT 106

1982 ADT 1620  
V 50

PROJECT WOODSTOCK

NO. HRA 2617

SHEET <sup>13</sup> OF <sub>27</sub> SHEETS