

STATE OF VERMONT
AGENCY OF TRANSPORTATION

Date JUN 10 1985
Cooley Asphalt Paving
Contractor
Walter A. Laprade
Signature
President
Title



CONTRACT PLANS

THESE PLANS DO NOT REFLECT
CHANGES MADE ON THE PROJECT.

PROPOSED IMPROVEMENT



Anna C. Clampton
Transportation Secretary's
Signature RESURFACING PROJECT

TOWN OF: FERRISBURG-NEW HAVEN-ADDISON

COUNTY OF: ADDISON

ROUTE NO: US 7 VT 17 VT 22A

ROUTE CLASS: FAP FAP FAP

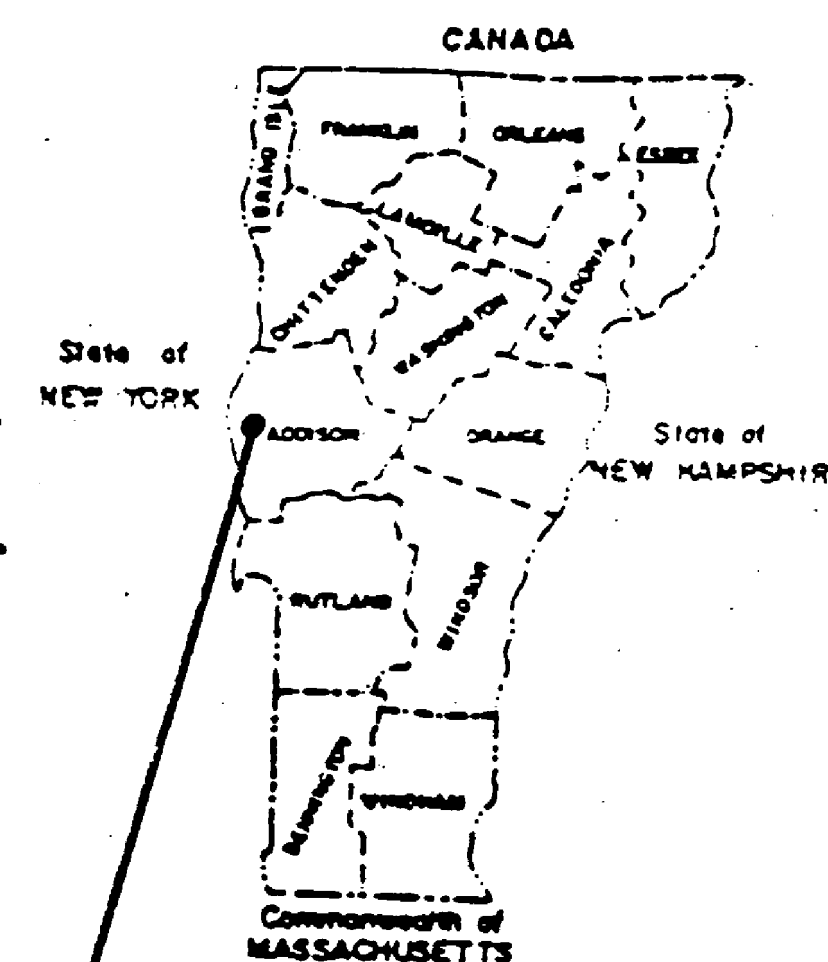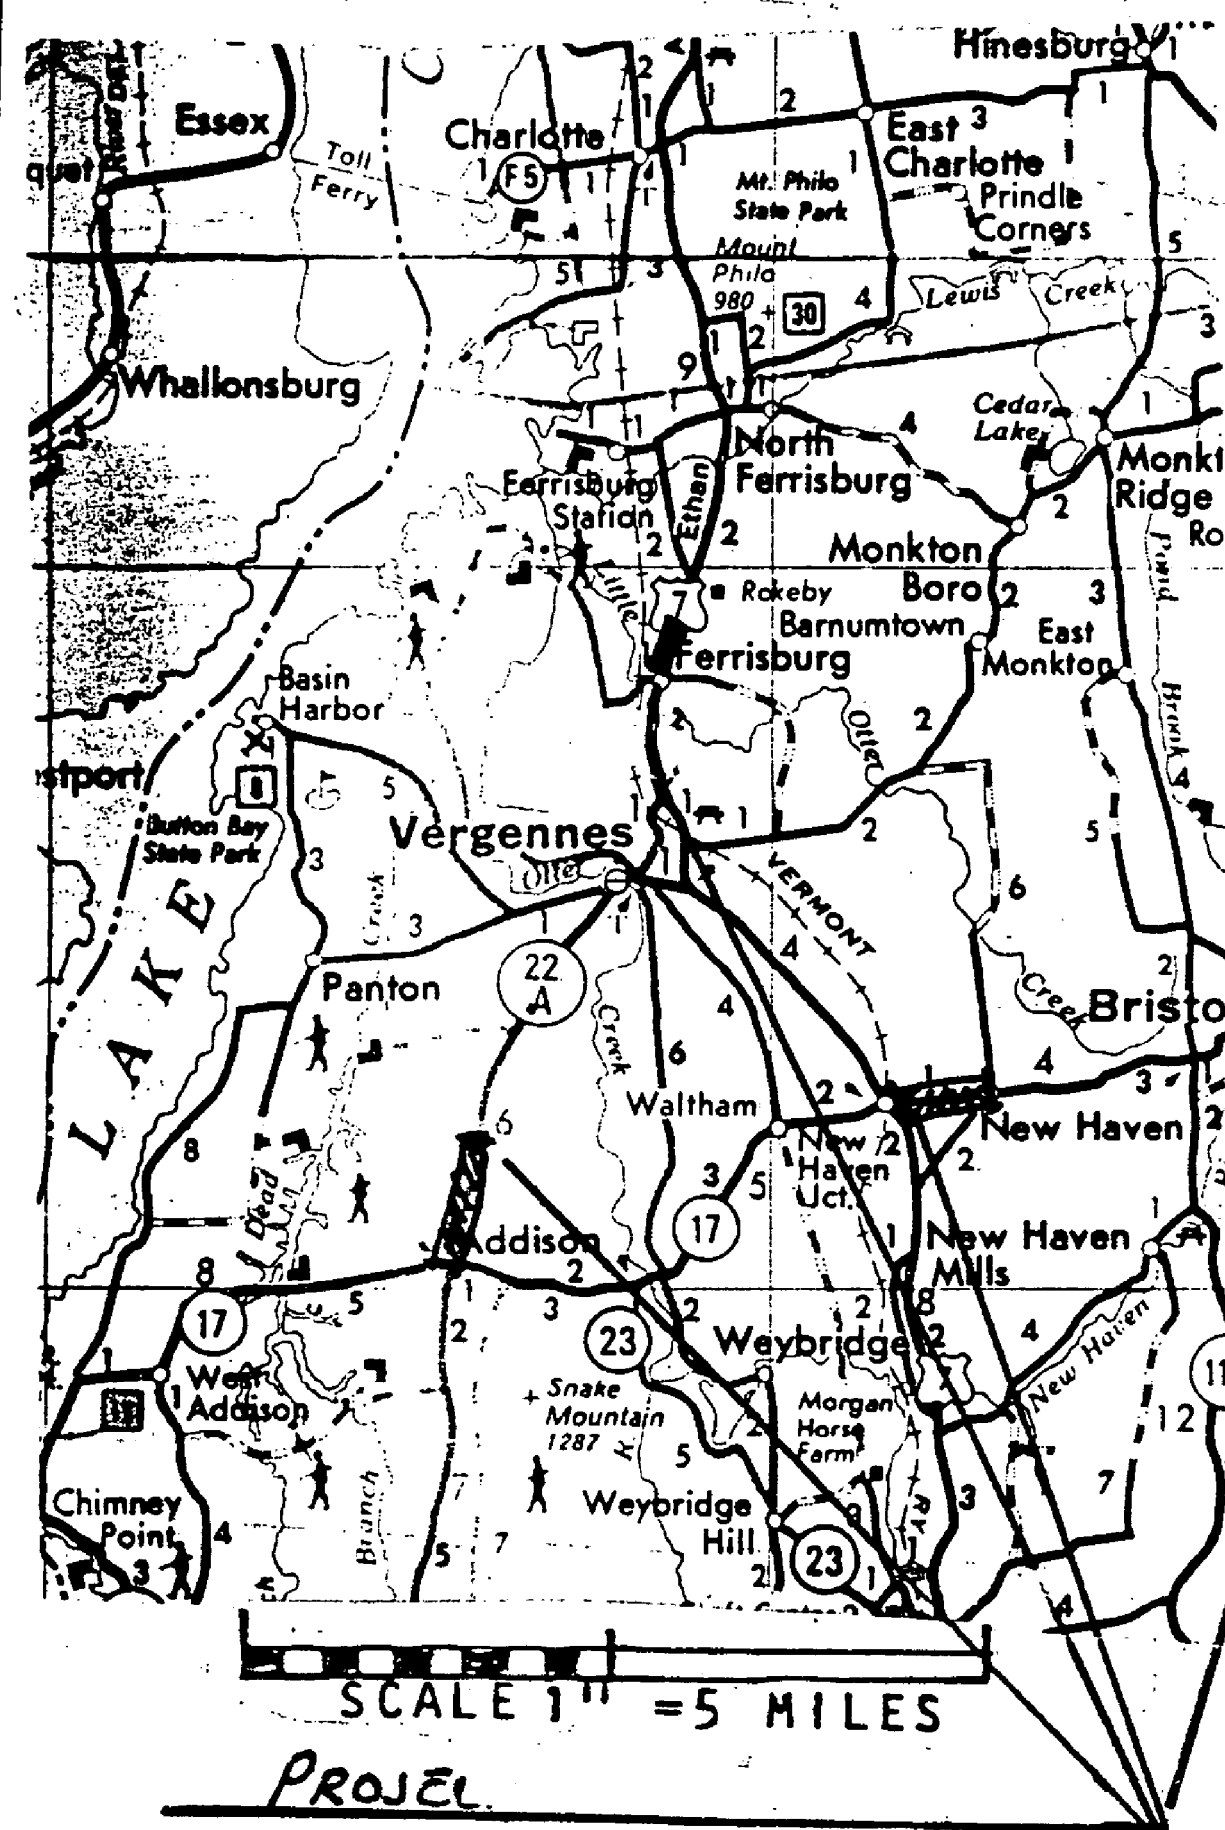

These plans are subject to such engineering changes as may be required by the Federal Highway Administration or the Director of Engineering and Construction.

Construction is to be carried on in accordance with these plans and the Standard Specifications for Highway and Bridge Construction dated March, 1976, as approved by the Federal Highway Administration on October 27, 1976 for use on this project, including all subsequent revisions and such revised specifications and special provisions as are incorporated in these plans.

SUBMITTED BY ORDER OF THE STATE TRANSPORTATION BOARD
APPROVED Frank N. Smith DATE MAR 14 1985
DIRECTOR OF ENGINEERING AND CONSTRUCTION

DEPARTMENT OF TRANSPORTATION
FEDERAL HIGHWAY ADMINISTRATION

APPROVED _____ DATE _____
DIVISION ADMINISTRATOR

PROJECT NO. F032-1(4)5
HMA 2622, HMA 2632

SHEET 1 OF 18 SHEETS

SEE SHEET 2 FOR INDEX

PROJECT PROCESSED UNDER
SECONDARY ROAD PLAN