


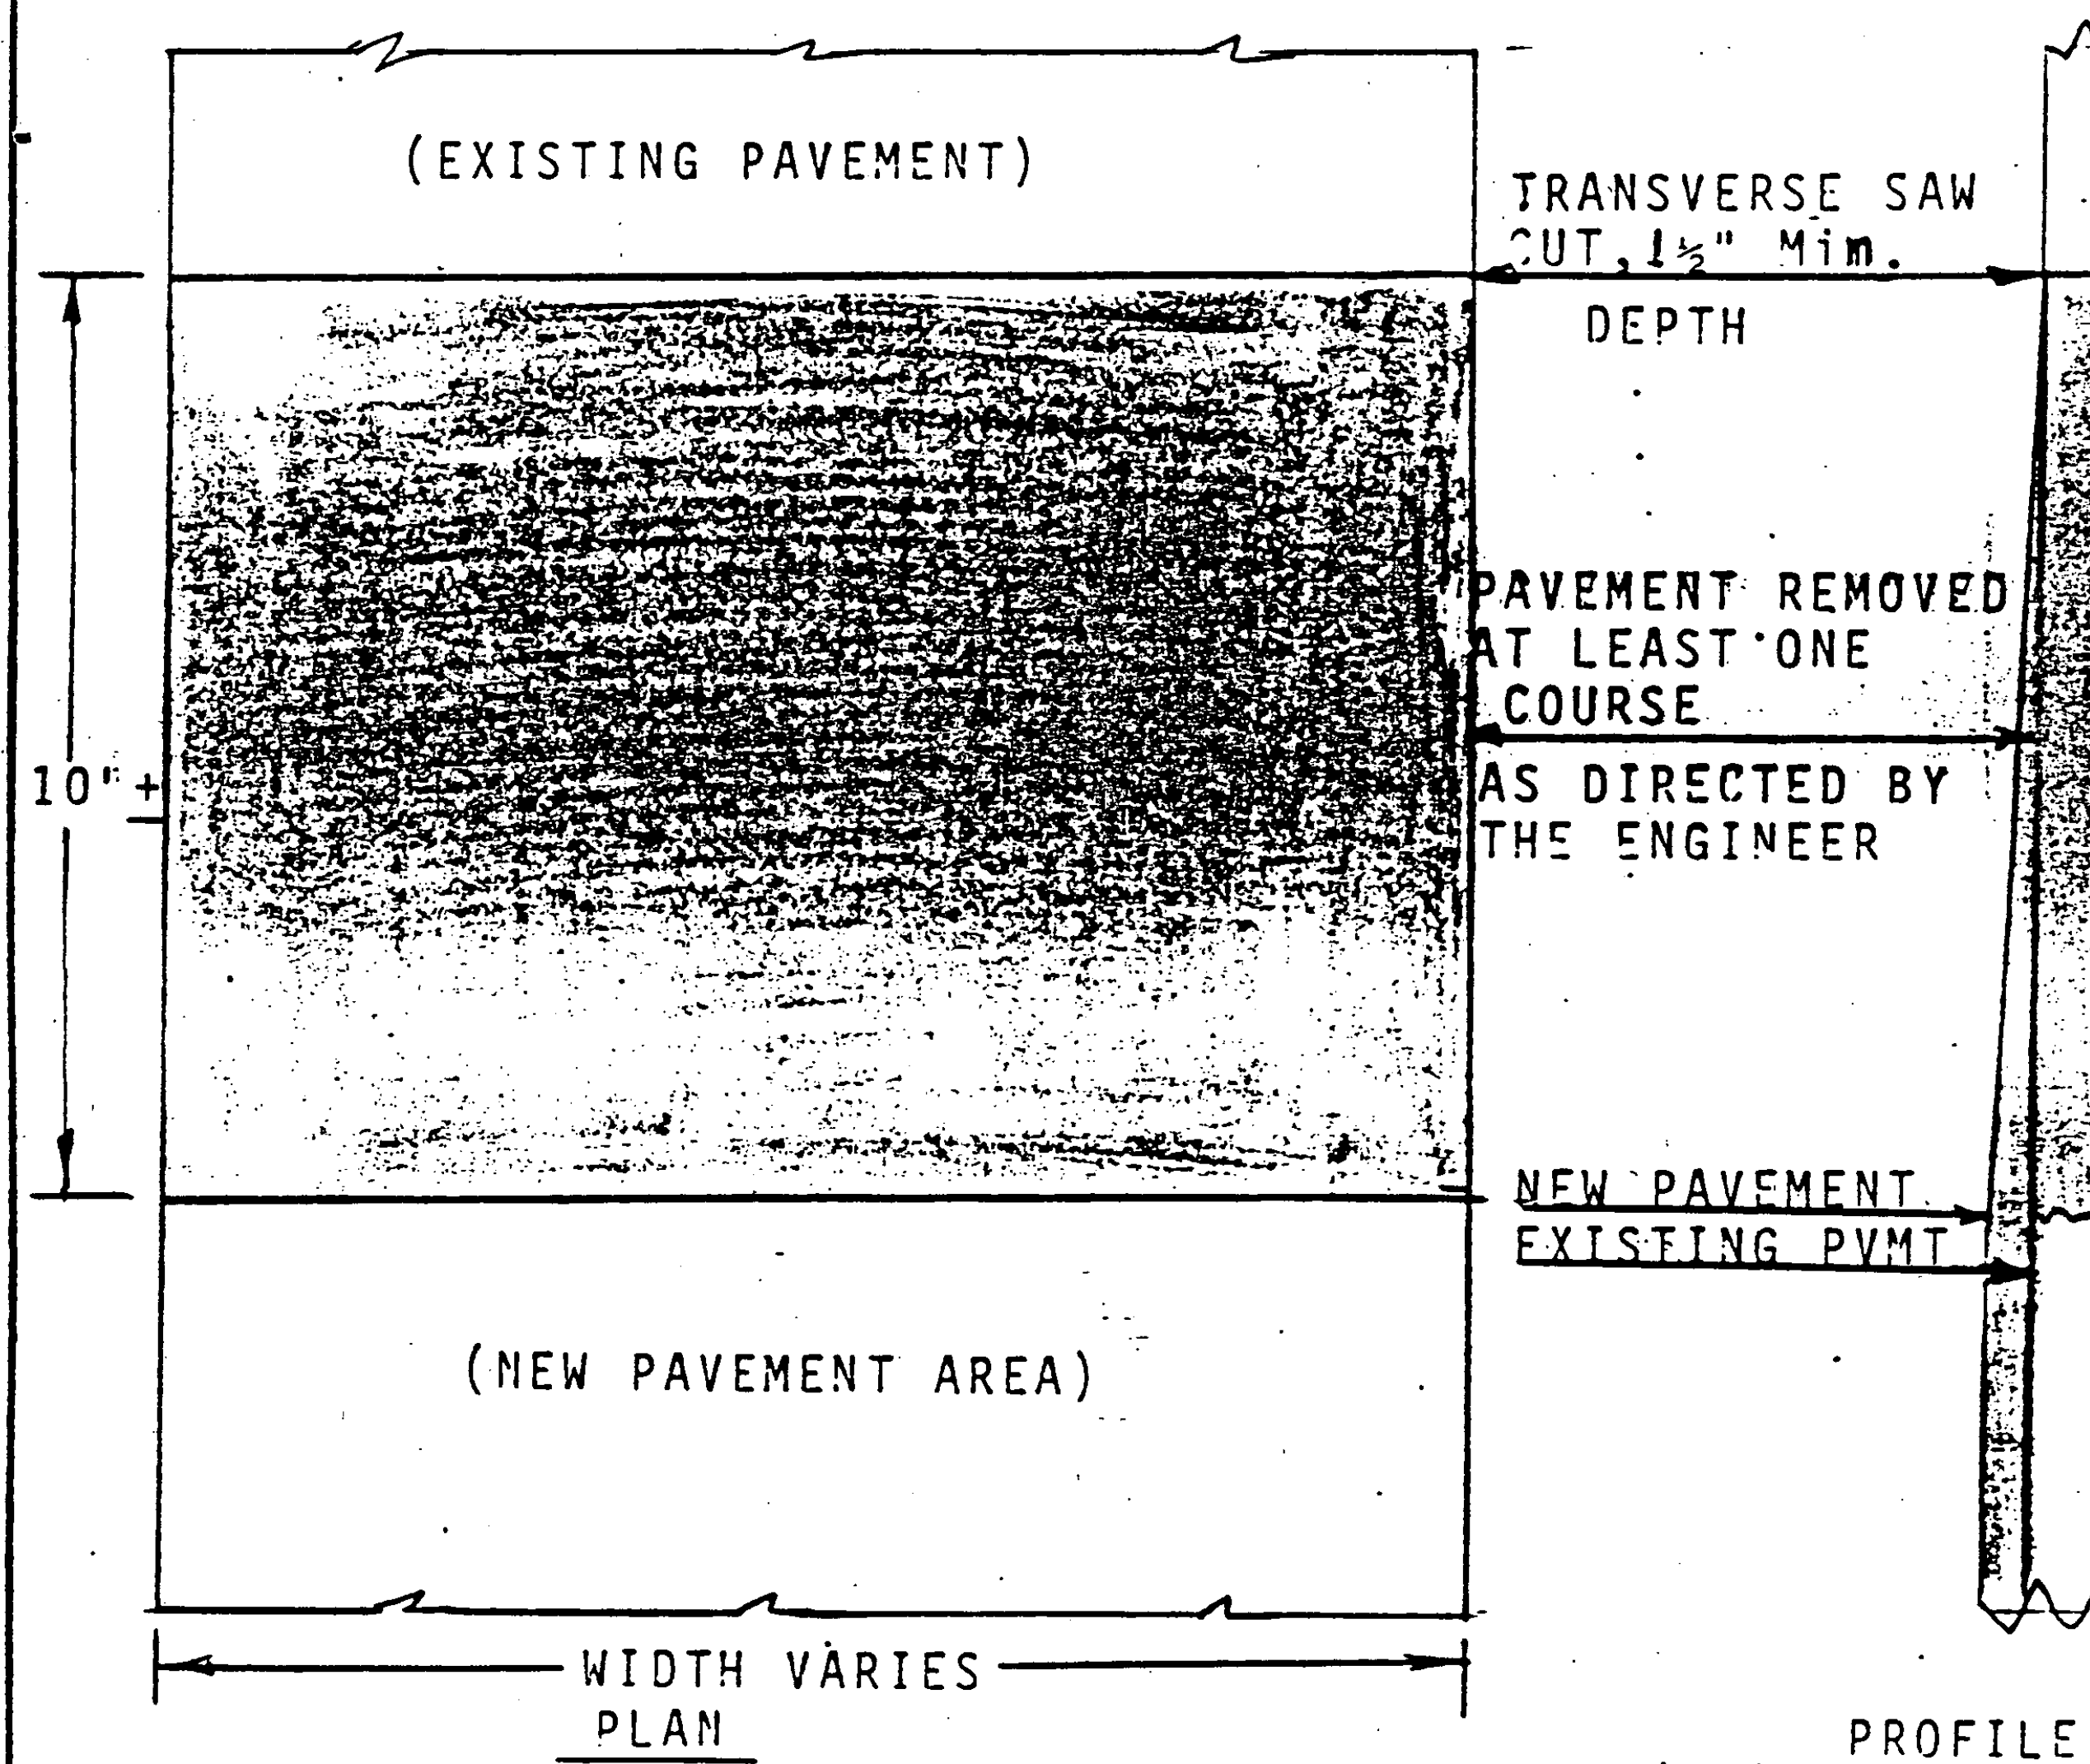

PAVEMENT MAY BE LAID, WITH APPROVAL OF THE ENGINEER, IN ONE COURSE
TERMINUS WILL BE FLUSH WITH EXISTING PAVEMENT AND WILL BE CROSS
ROLLED.

THIS ITEM WILL BE SUBSIDIARY TO ITEM 406.25, BITUMINOUS CONCRETE
PAVEMENT.

NOT TO SCALE

FERRISBURG
PROJECT NEW HAVEN, ADDISON

HMA 2622
NO. F032-1(4)S 4M-2622

SHEET 7 OF 28 SHEETS