



# SPECIAL MARKING DETAILS

## Painted Island Detail

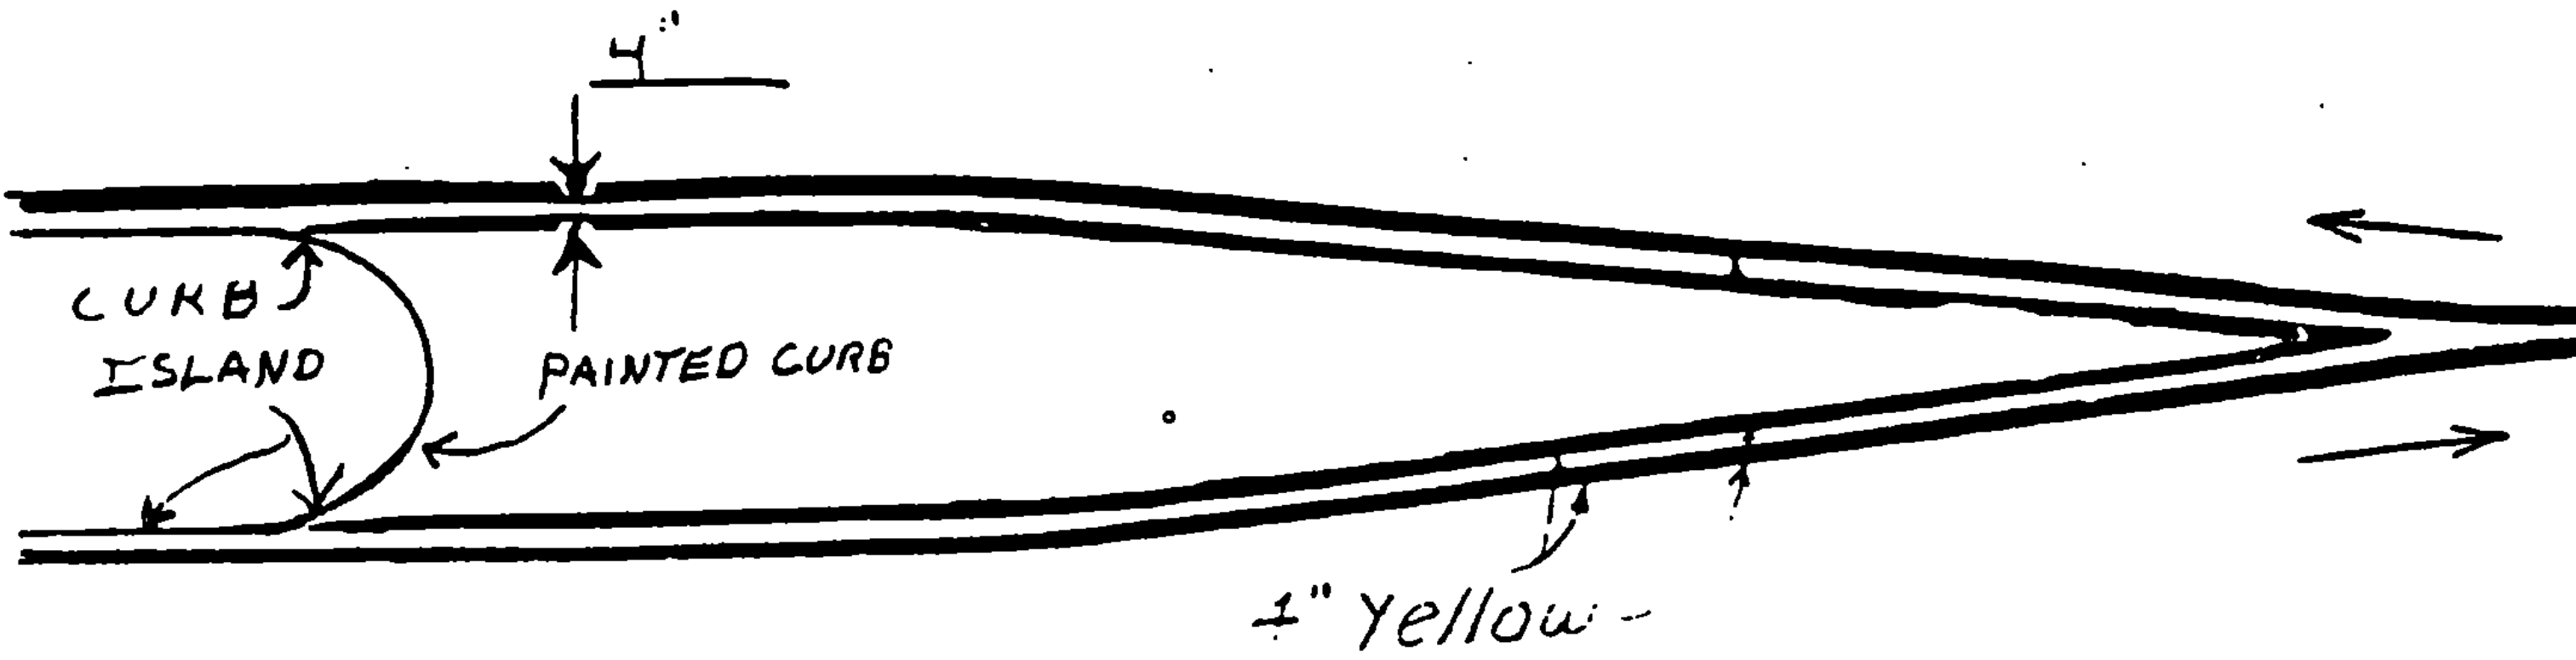


Not to Scale

## Gore Marking Detail

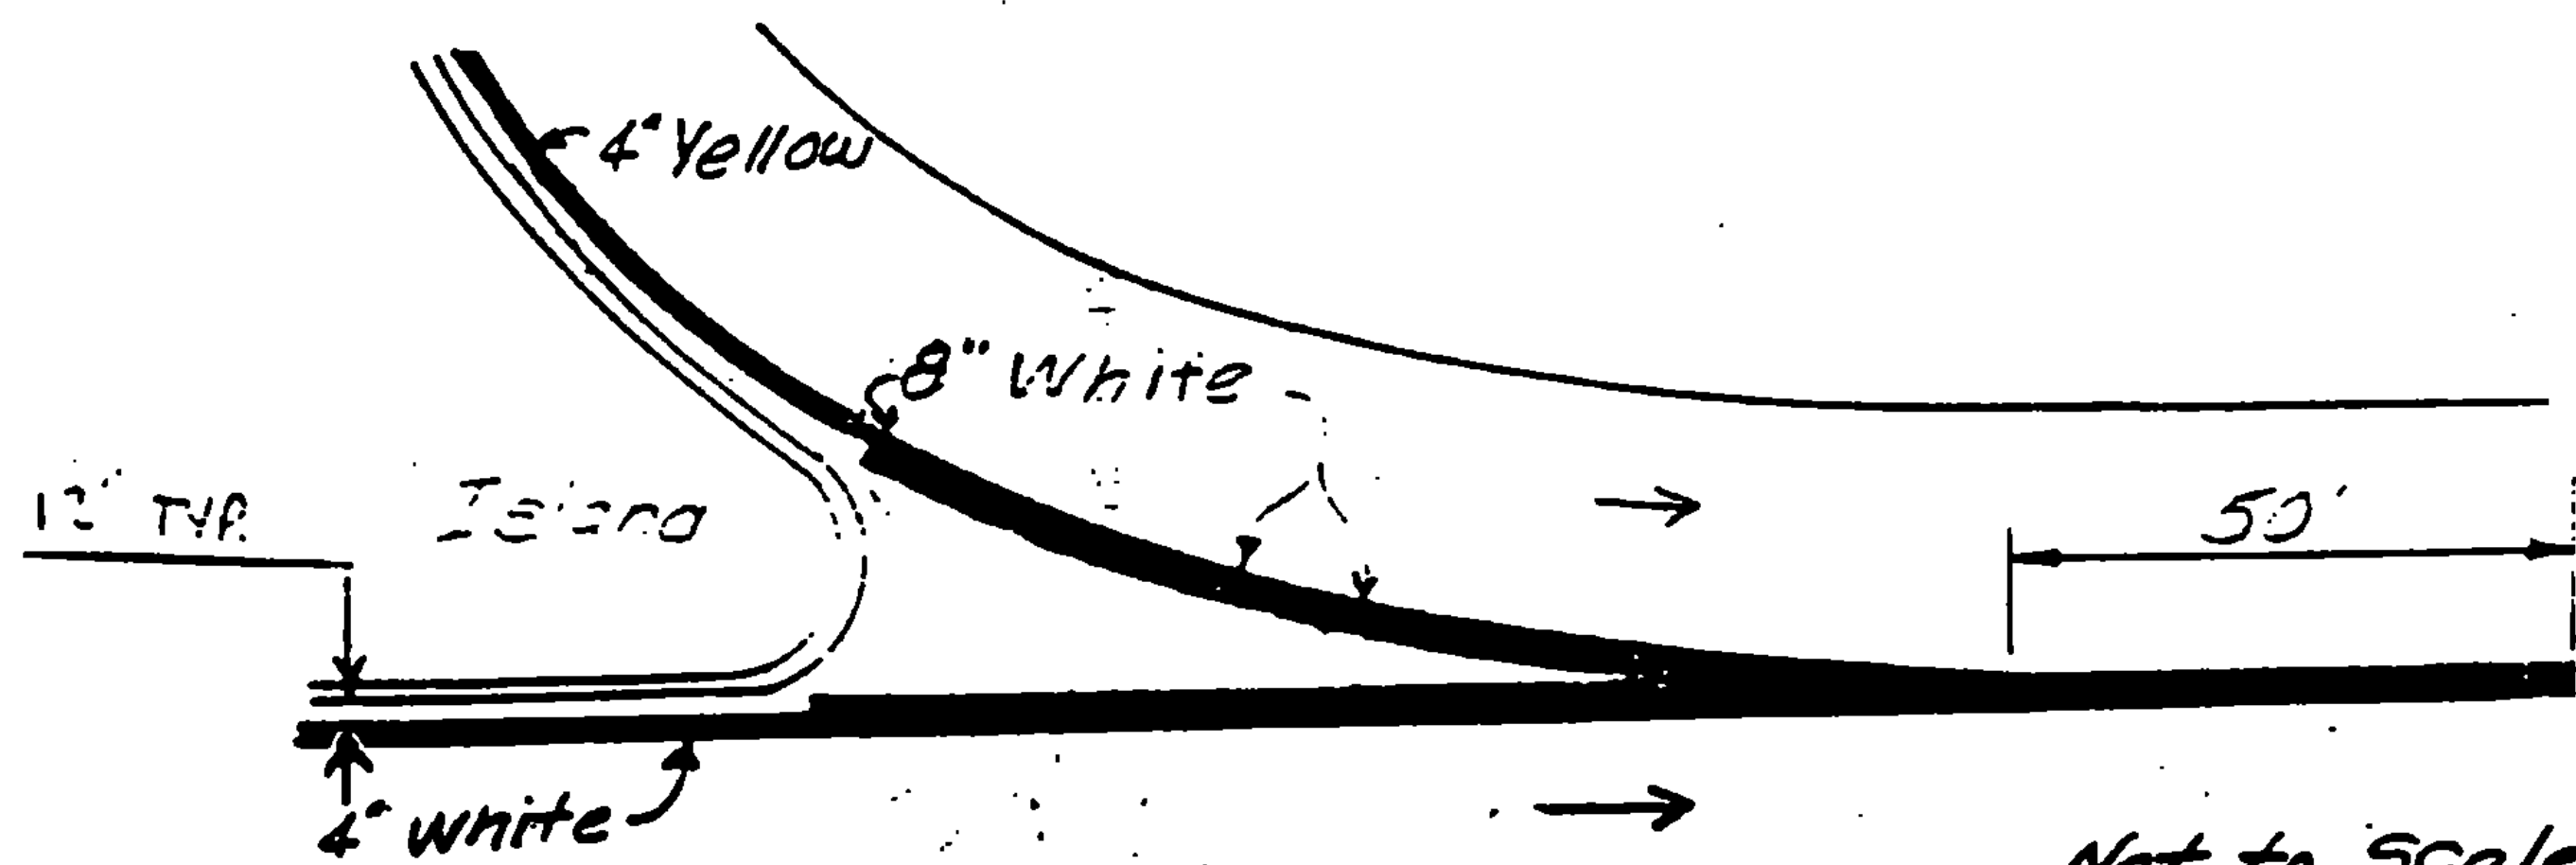

Not to Scale

## Turn Lane and Painted Curb Detail

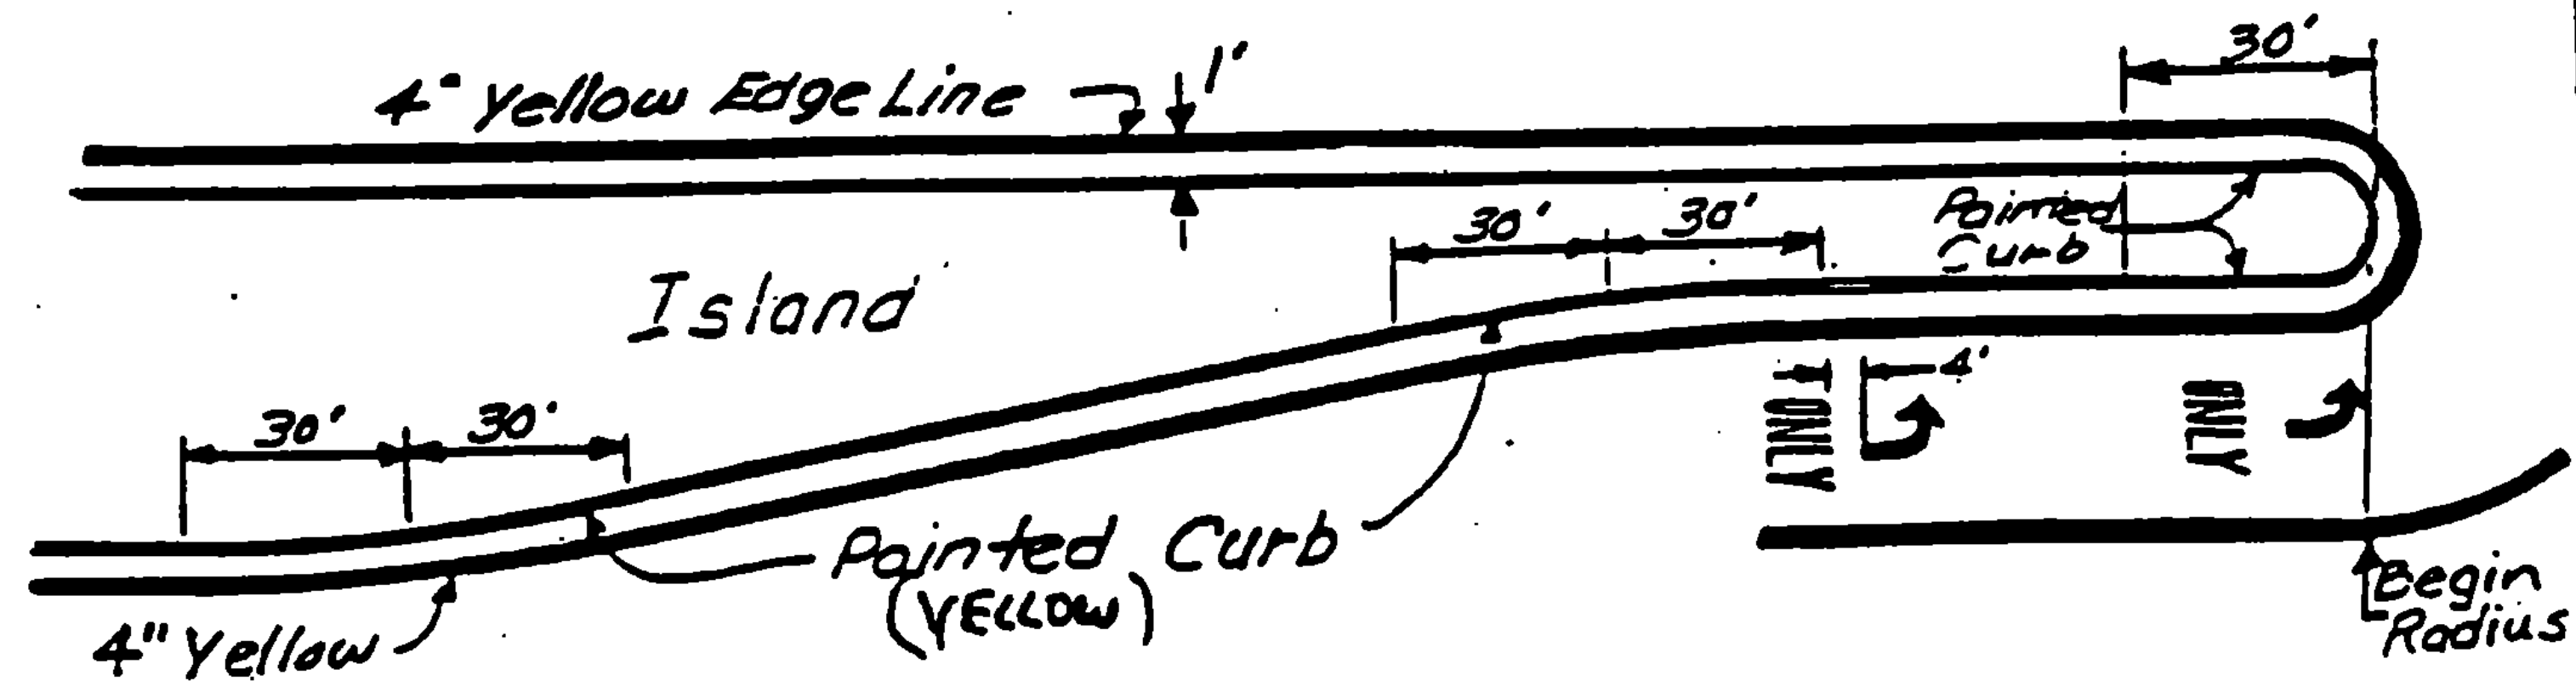

Not to Scale

NO. RS 0297(7)

SHEET 30 OF 52 SHEETS

PROJECT ST. ALBANS