


STATE OF VERMONT
 AGENCY OF TRANSPORTATION


Date MAY 31 1985
 Contractor Cooley Asphalt Paving
 Signature Wilfred A. Laprade
 Title President

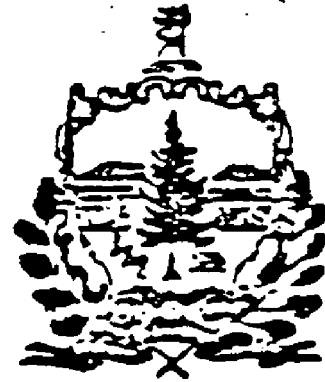

CONTRACT PLANS
 THESE PLANS DO NOT REFLECT
 CHANGES MADE ON THE PROJECT.

PROPOSED IMPROVEMENT
Resurfacing Project
 Transportation Secretary's
 Signature Susan C. Campbell

TOWN OF: CAMBRIDGE - JOHNSON
 COUNTY OF: LAMOILLE
 ROUTE NO: VT. RT. 15 & VT. RT. 100C
 ROUTE CLASS: FAP

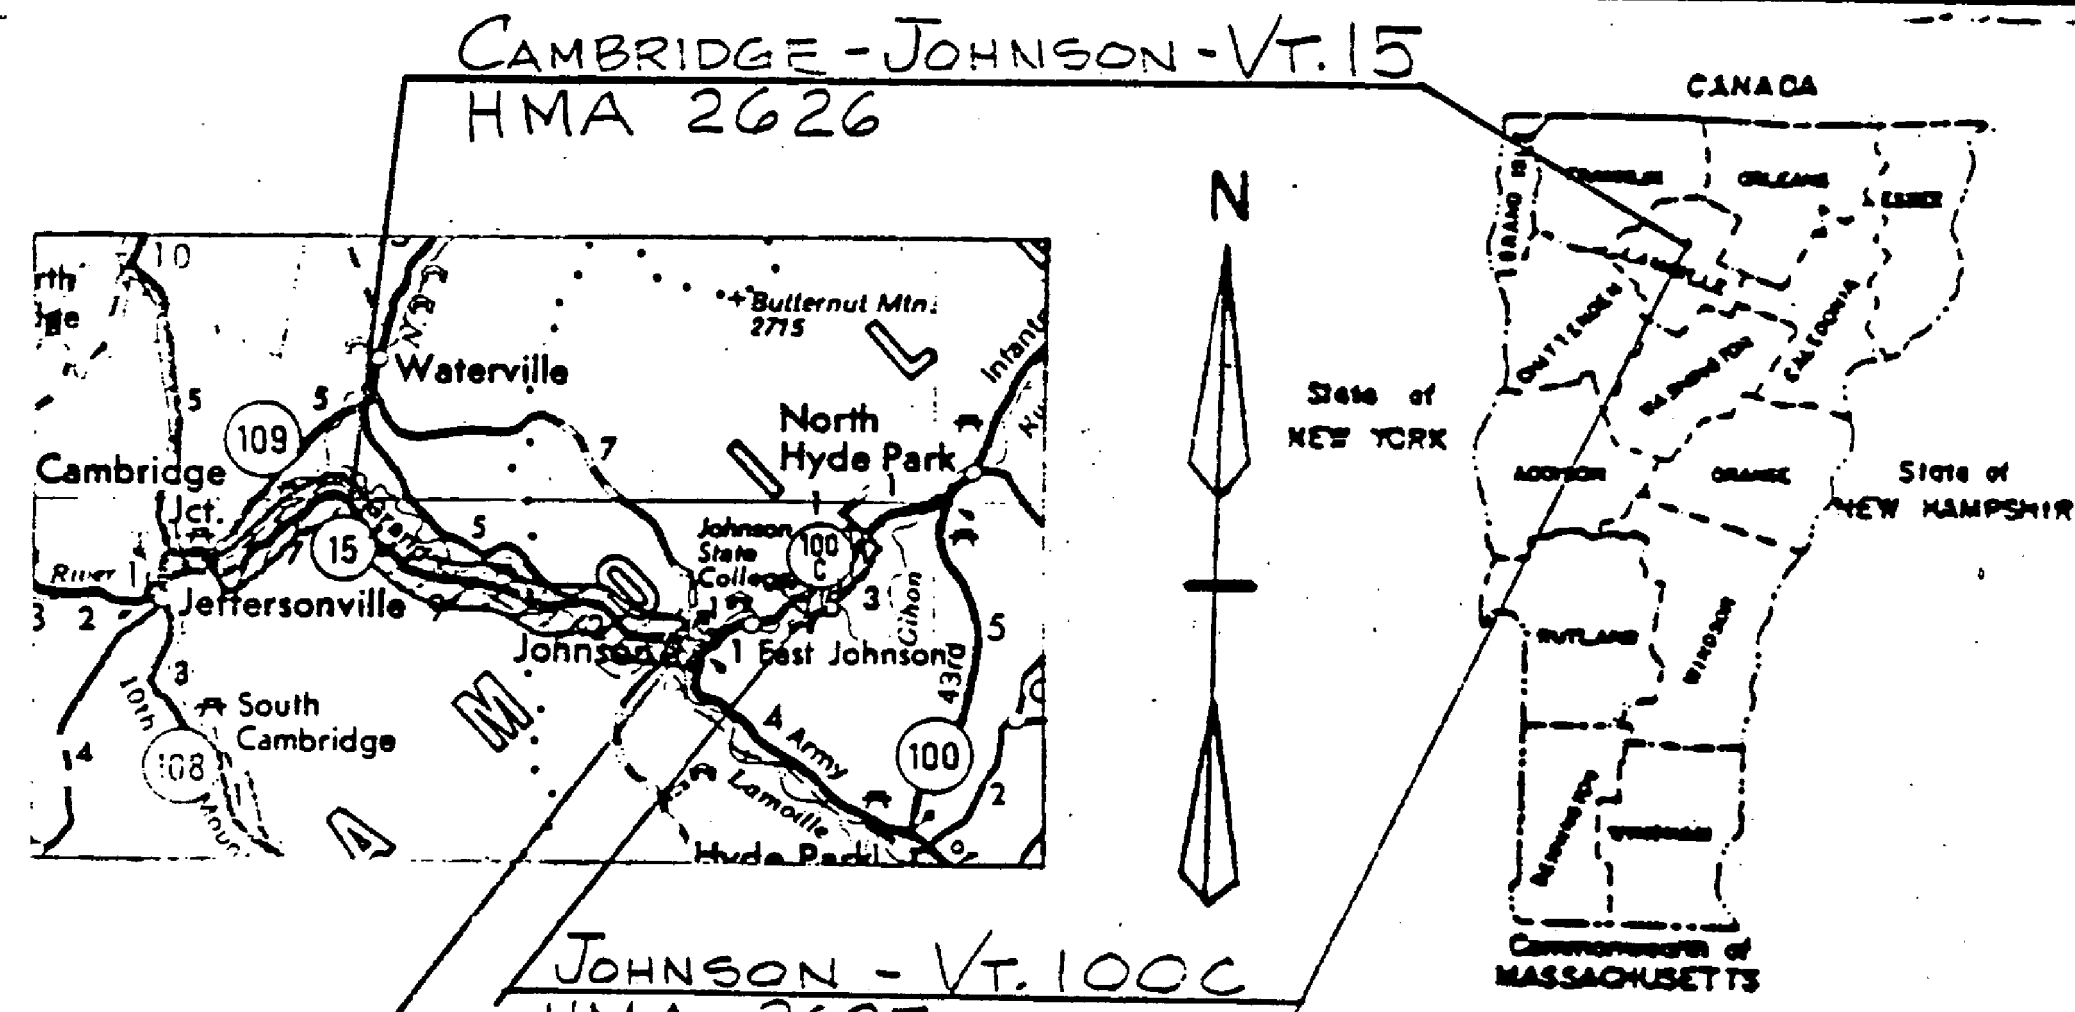

These plans are subject to such engineering changes as may be required by the Federal Highway Administration or the Director of Engineering and Construction.

Construction is to be carried on in accordance with these plans and the Standard Specifications for Highway and Bridge Construction dated March, 1978, as approved by the Federal Highway Administration on October 27, 1978 for use on this project, including all subsequent revisions and such revised specifications and special provisions as are incorporated in these plans.

PROJECT PROCESSED UNDER
 SECONDARY ROAD PLAN

SEE SHEET 2 FOR INDEX

SUBMITTED BY ORDER OF THE STATE TRANSPORTATION BOARD

APPROVED Frank E. Adrich DATE FEB 25 1985
 DIRECTOR OF ENGINEERING AND CONSTRUCTION

DEPARTMENT OF TRANSPORTATION
 FEDERAL HIGHWAY ADMINISTRATION

APPROVED _____ DATE _____
 DIVISION ADMINISTRATOR

PROJECT NO. HMA 2626, F030-2(15)S
HMA 2627

SHEET 1 OF 31 SHEETS