


PAVEMENT TERMINUS

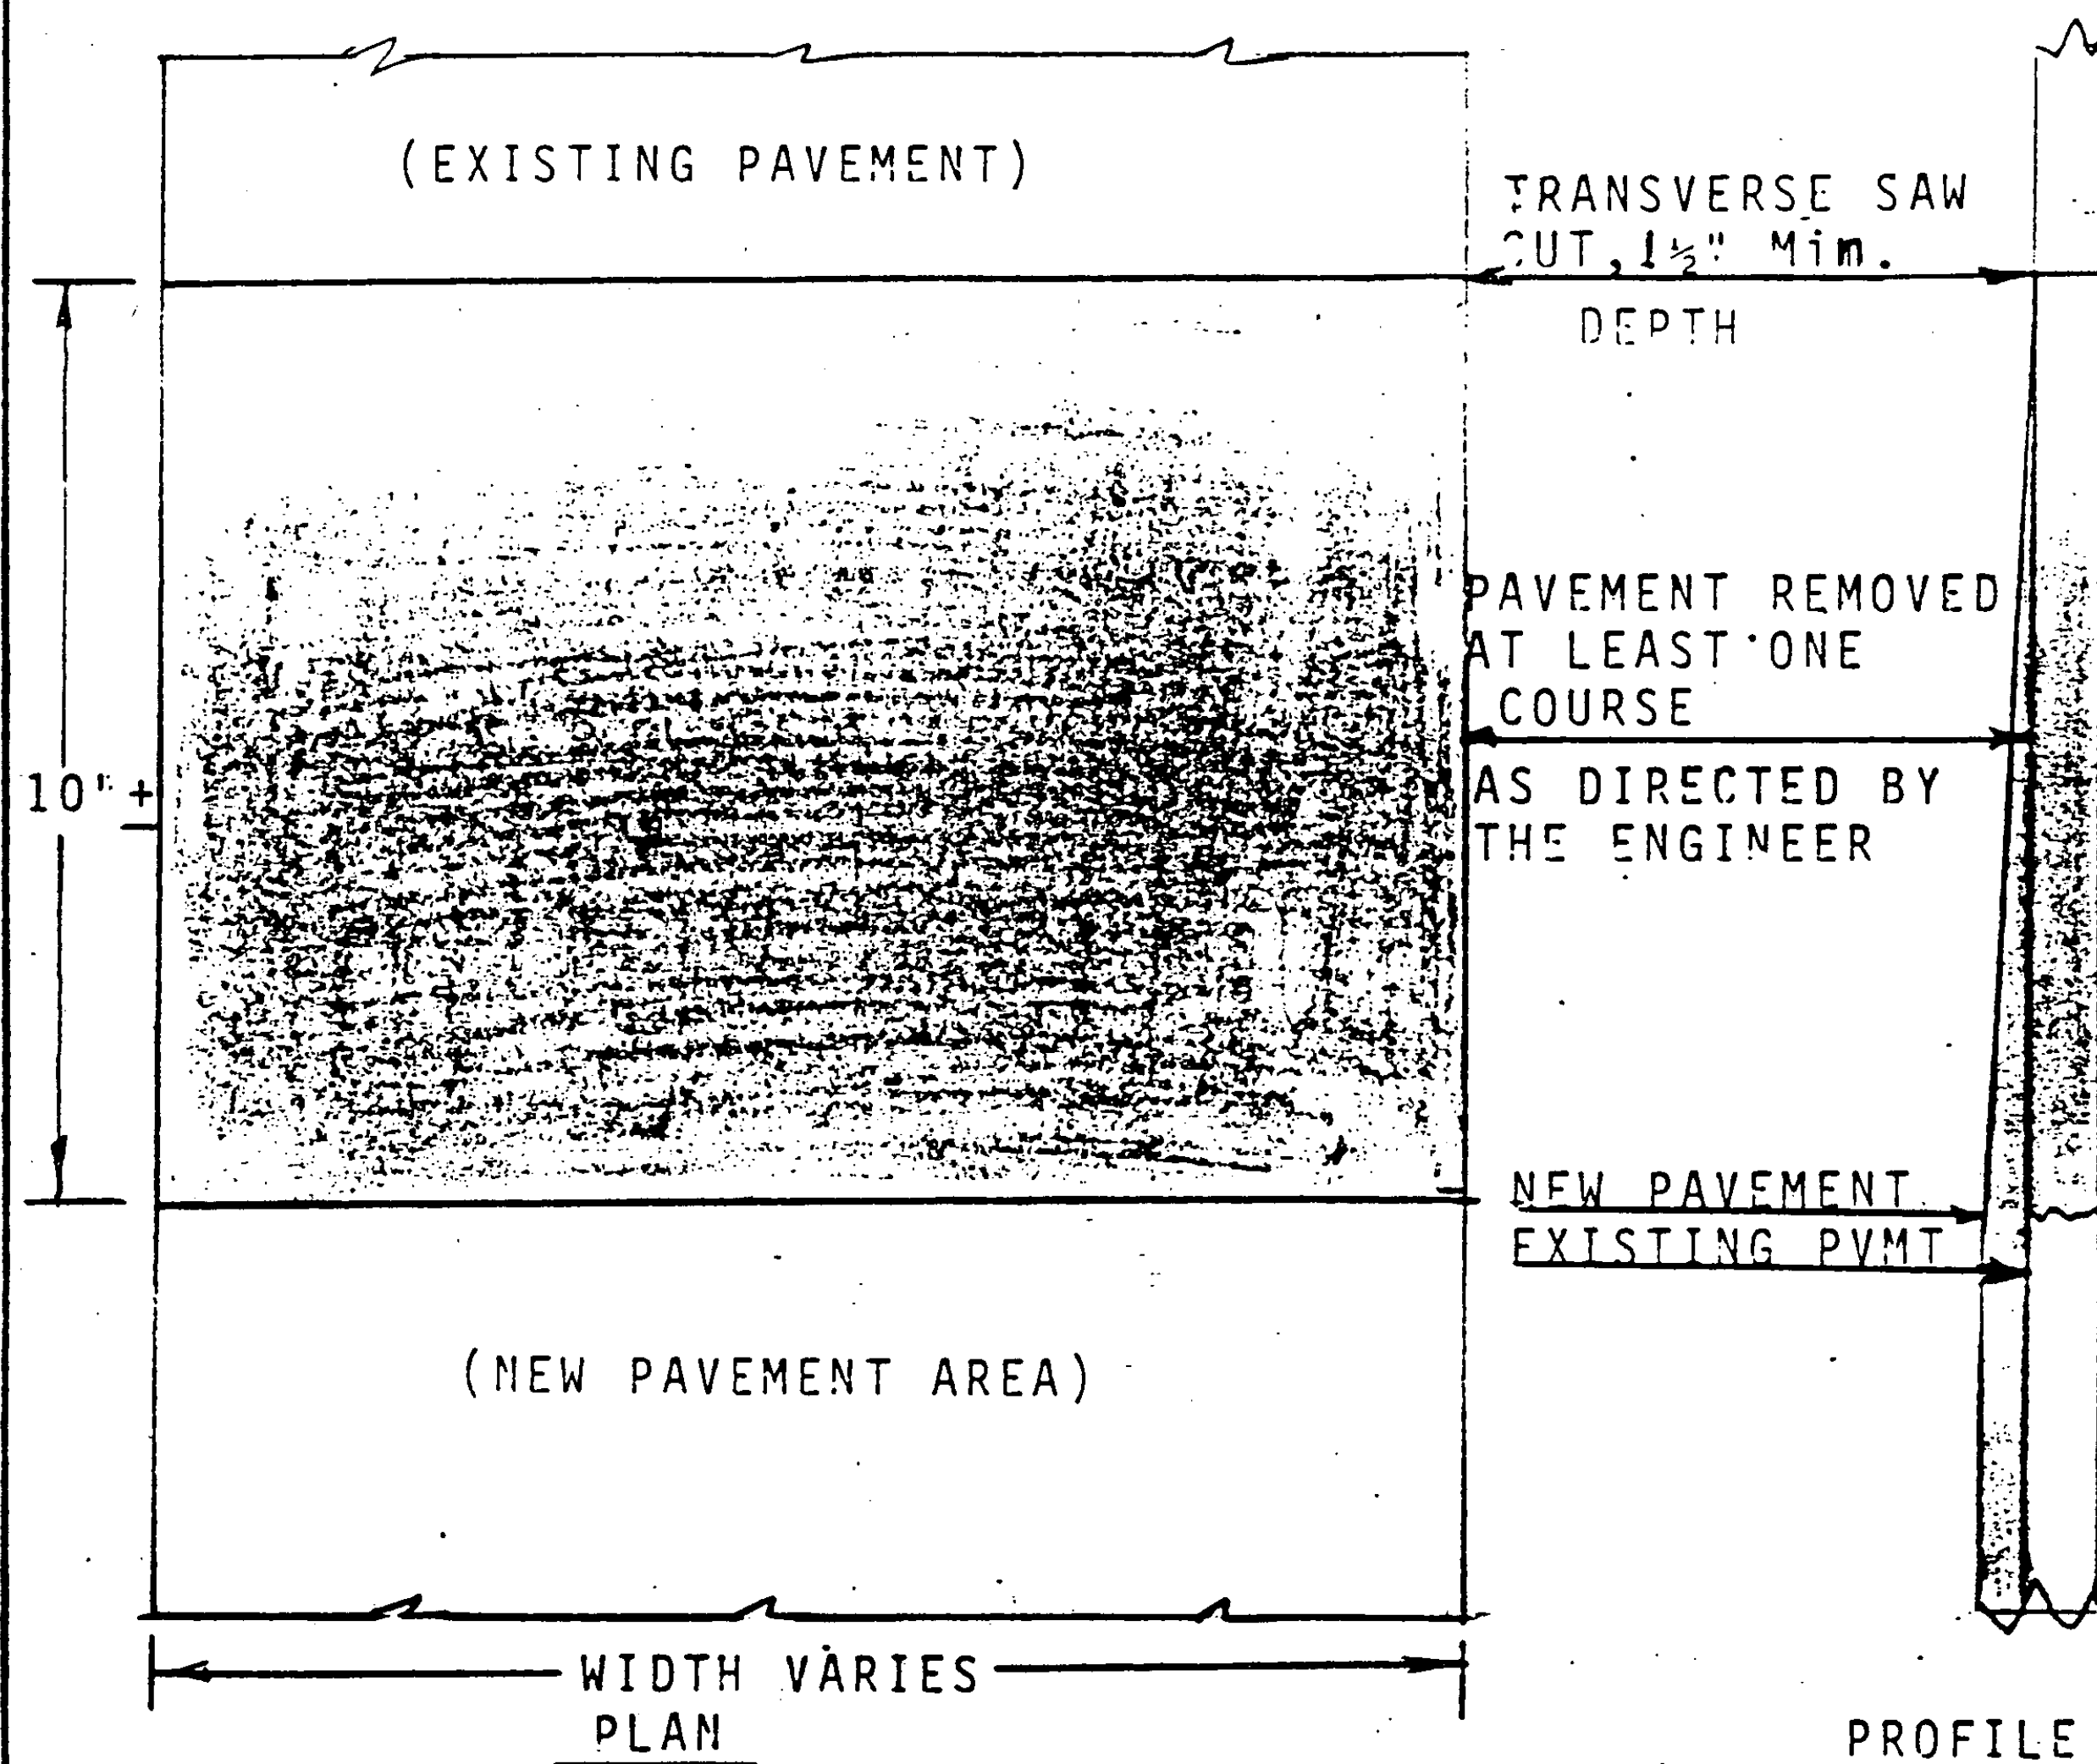

PAVEMENT MAY BE LAID, WITH APPROVAL OF THE ENGINEER, IN ONE COURSE
 TERMINUS WILL BE FLUSH WITH EXISTING PAVEMENT AND WILL BE CROSS
 ROLLED.

THIS ITEM WILL BE SUBSIDIARY TO ITEM 406.25, BITUMINOUS CONCRETE
 PAVEMENT.

NOT TO SCALE

PROJECT CAMBRIDGE-JOHNSON

NO. HMA 2626, FO30-2(15)S
HMA 2627

SHEET 4 OF 31 SHEETS