

STATE OF VERMONT

AGENCY OF TRANSPORTATION

Date AUG 30 1985

Cooley Asphalt Paving
Contractor

Wilfred A. Laprade
Signature

President
Title



CONTRACT PLANS

THESE PLANS DO NOT REFLECT CHANGES MADE
ON THE PROJECT AS "RECORD PLANS" WOULD.

PROPOSED IMPROVEMENT

ACTING Transportation Secretary's Signature Frank J. Houch RESURFACING PROJECT



TOWN OF: PAWLET-WELLS-POULTNEY-CASTLETON

COUNTY OF: RUTLAND

ROUTE NO: Vt. 149, Vt. 31, Vt. 30

ROUTE CLASS: EAS, FAP

PROJECT PROCESSED UNDER SECONDARY ROAD PLAN

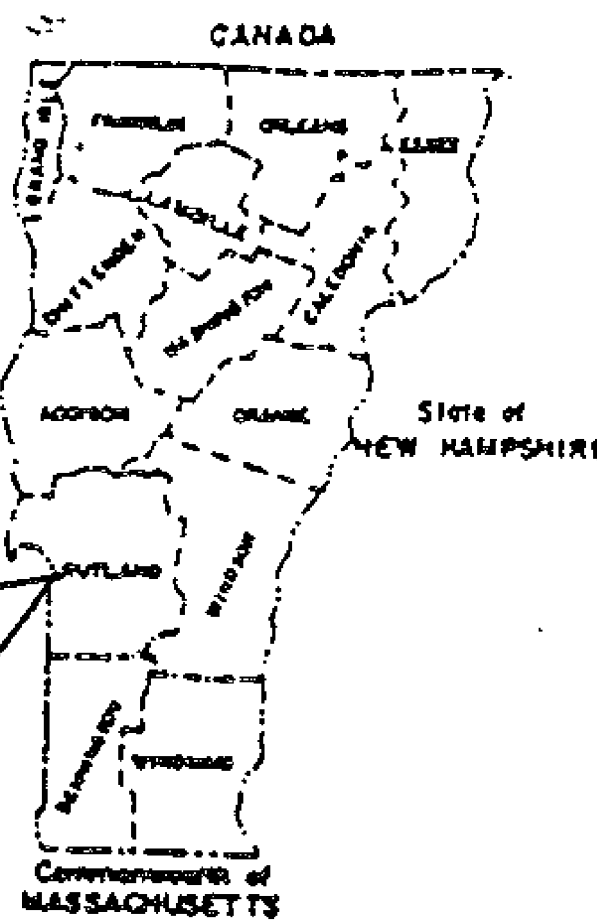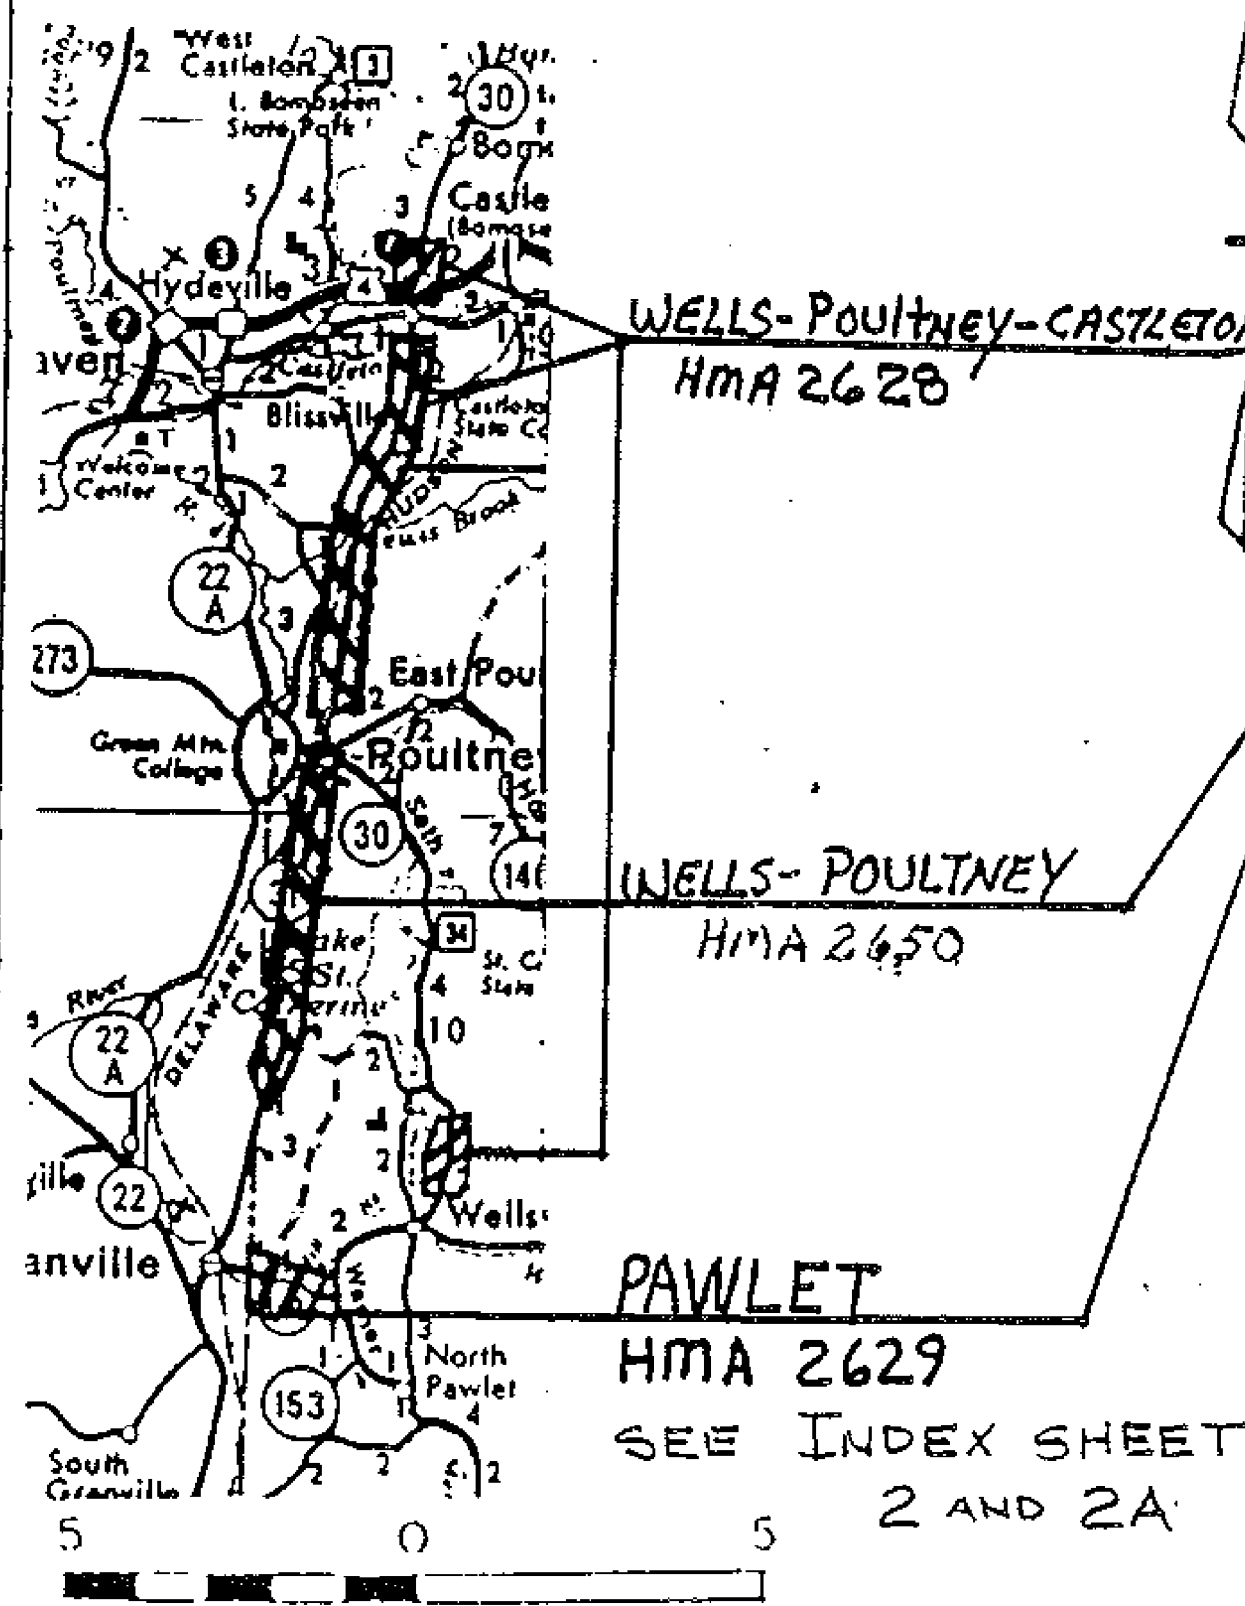

These plans are subject to such engineering changes as may be required by the Federal Highway Administration or the Director of Engineering and Construction.

Construction is to be carried on in accordance with these plans and in Standard Specifications for Highway and Bridge Construction dated March, 1978, as approved by the Federal Highway Administration on October 27, 1978 for use on this project, including all subsequent revisions and such revised specifications and special provisions as are incorporated in these plans.

SUBMITTED BY ORDER OF THE STATE TRANSPORTATION BOARD	
APPROVED <u>Arthur Joss</u>	DATE _____
DIRECTOR OF ENGINEERING AND CONSTRUCTION	
DEPARTMENT OF TRANSPORTATION FEDERAL HIGHWAY ADMINISTRATION	
APPROVED _____	DATE _____
DIVISION ADMINISTRATOR	
PROJECT NO. <u>HMA 2628, HMA 2629</u> <u>HMA 2650</u>	
SHEET 1 OF 35 SHEETS	