


TYPICAL SECTIONS & DESIGN DATA

ITEM 406.25 BITUMINOUS CONCRETE PAVEMENT
LEVELING COURSE TYPE III OR IV (22' WIDE @ 250 ^{TONS}/mi.)
AS DIRECTED BY THE ENGINEER.
1" WEARING COURSE, TYPE III.

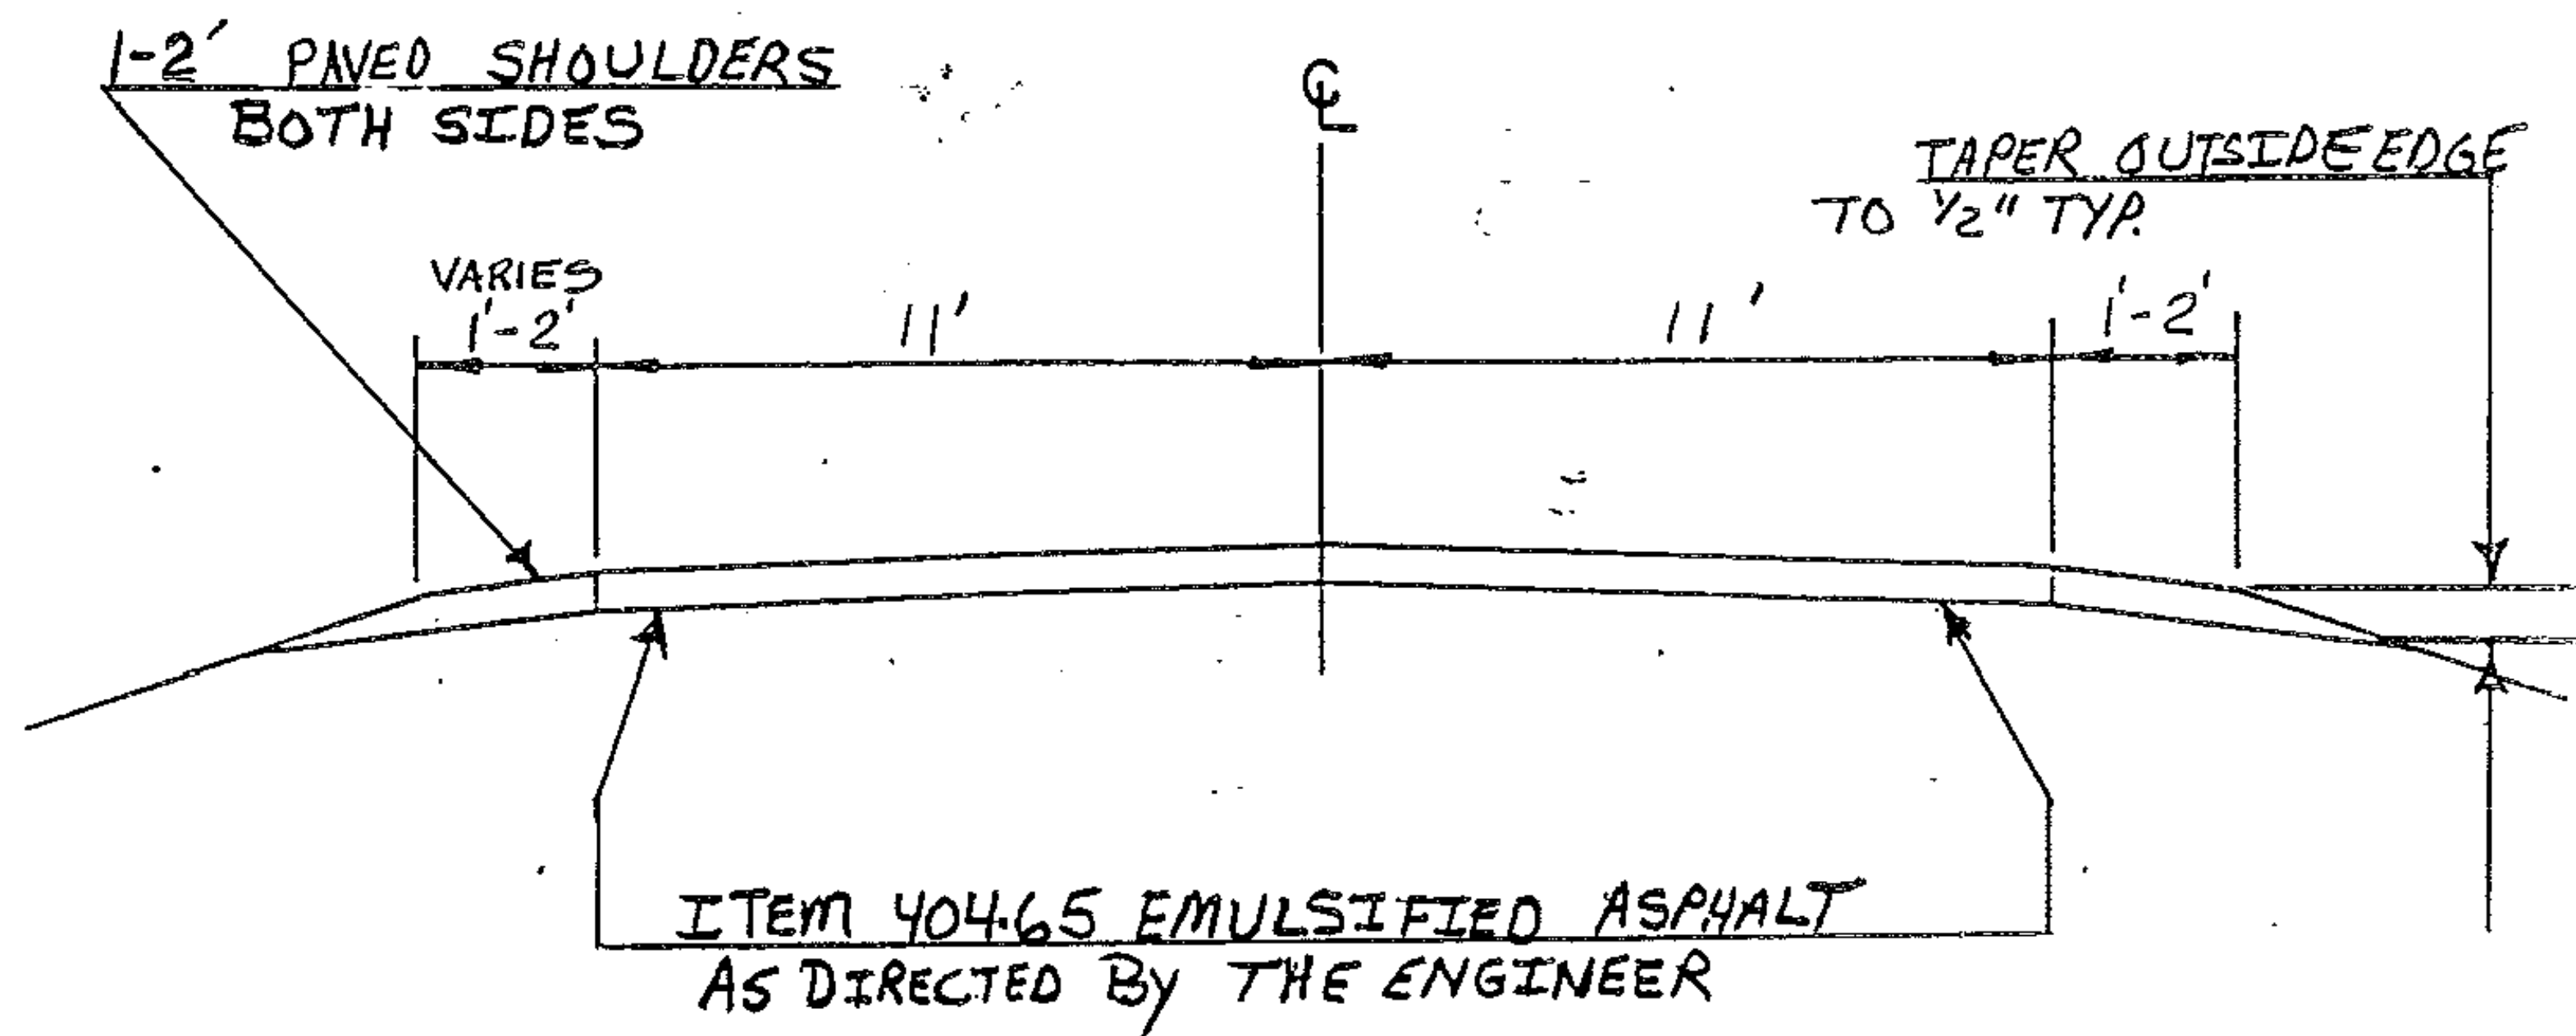

PAWLET mm 0.000 ~ mm 0.398

Note: Topsoil, Item 653.10 to be applied as directed by the Engineer.
Seed, Fertilizer, Limestone and Mulch Items to be applied as required,
payment to be subsidiary to the Topsoil item.