


STATE OF VERMONT
 AGENCY OF TRANSPORTATION

Date JUL 15 1985

Cooley Asphalt Paving
 Contractor

Walter A. Lapinski
 Signature

President
 Title

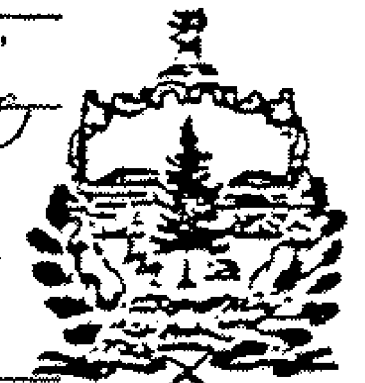

CONTRACT PLANS

THESE PLANS DO NOT REFLECT
 CHANGES MADE ON THE PROJECT.

Frank E. Blumich
 Acting Transportation Secretary's
 Signature

PROPOSED IMPROVEMENT


RESURFACING PROJECT

TOWN OF: LUDLOW* LUDLOW-MT HOLLY* SHREWSBURY

COUNTY OF: RUTLAND

ROUTE NO: VT 103-VT100

ROUTE CLASS: FAP

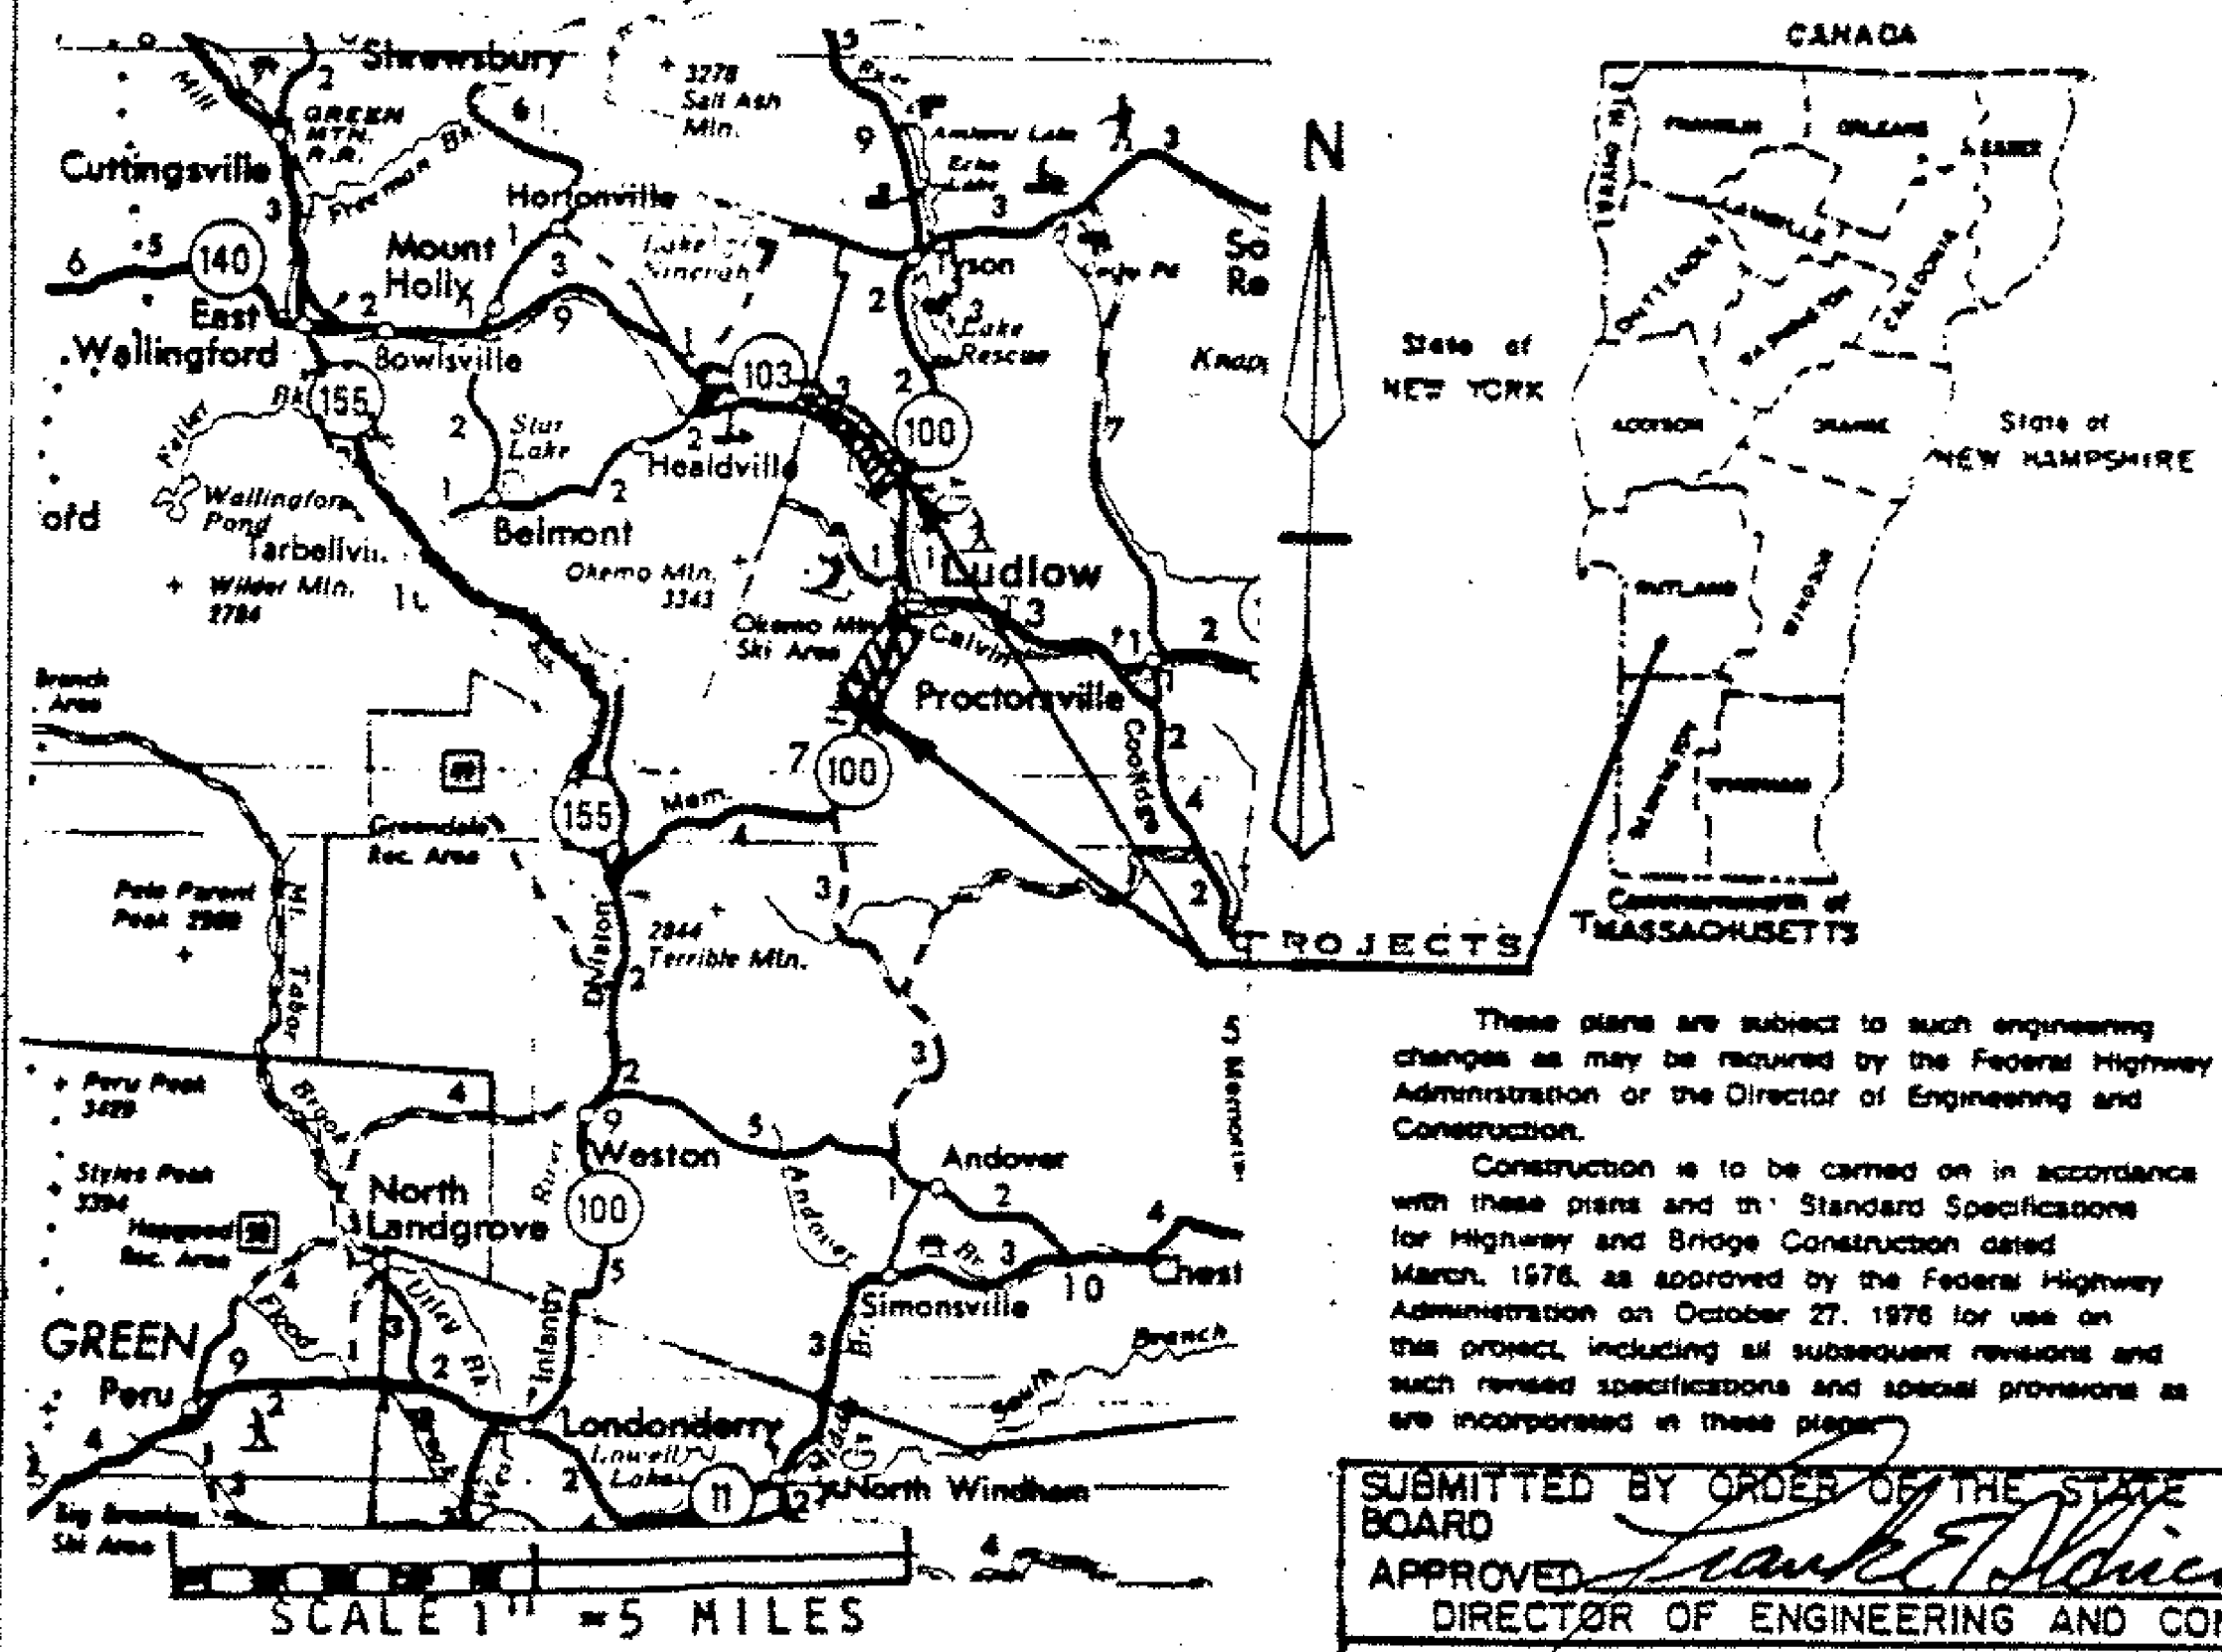

PROJECT PROCESSED UNDER
 SECONDARY ROAD PLAN

These plans are subject to such engineering changes as may be required by the Federal Highway Administration or the Director of Engineering and Construction.
 Construction is to be carried on in accordance with these plans and the Standard Specifications for Highway and Bridge Construction dated March, 1976, as approved by the Federal Highway Administration on October 27, 1976 for use on this project, including all subsequent revisions and such revised specifications and special provisions as are incorporated in these plans.

SUBMITTED BY ORDER OF THE STATE TRANSPORTATION BOARD
 APPROVED *Frank E. Blumich* DATE 5/85
 DIRECTOR OF ENGINEERING AND CONSTRUCTION
 DEPARTMENT OF TRANSPORTATION
 FEDERAL HIGHWAY ADMINISTRATION
 APPROVED _____ DATE _____
 DIVISION ADMINISTRATOR
 PROJECT NO. HMA 2630 F025-1(26)s
 SHEET 1 OF 24 SHEETS

SEE SHEET 2 FOR INDEX