

STATE OF VERMONT
AGENCY OF TRANSPORTATION

Date JUN 17 1985

KEITH Construction Inc.
Contractor

A. Keith Hayes
Signature
Vice President
Title



CONTRACT PLANS

THESE PLANS DO NOT REFLECT
CHANGES MADE ON THE PROJECT.

PROPOSED IMPROVEMENT

Arthur G. Bull
Transportation Secretary's
Signature



RESURFACING PROJECT

TOWN OF: LUDLOW* LUDLOW-PLYMOUTH

COUNTY OF: WINDSOR

ROUTE NO: VT-100

ROUTE CLASS: FAP

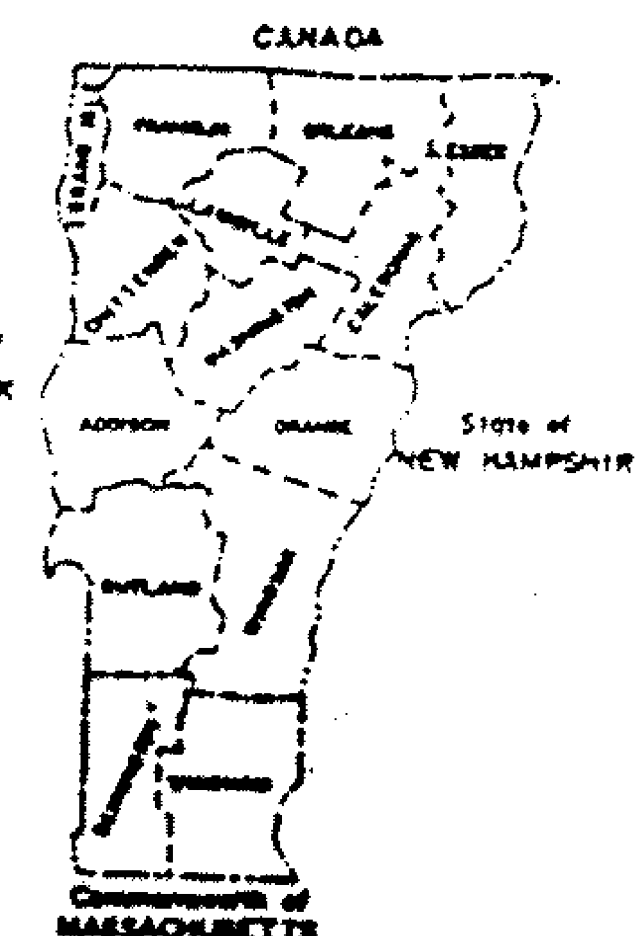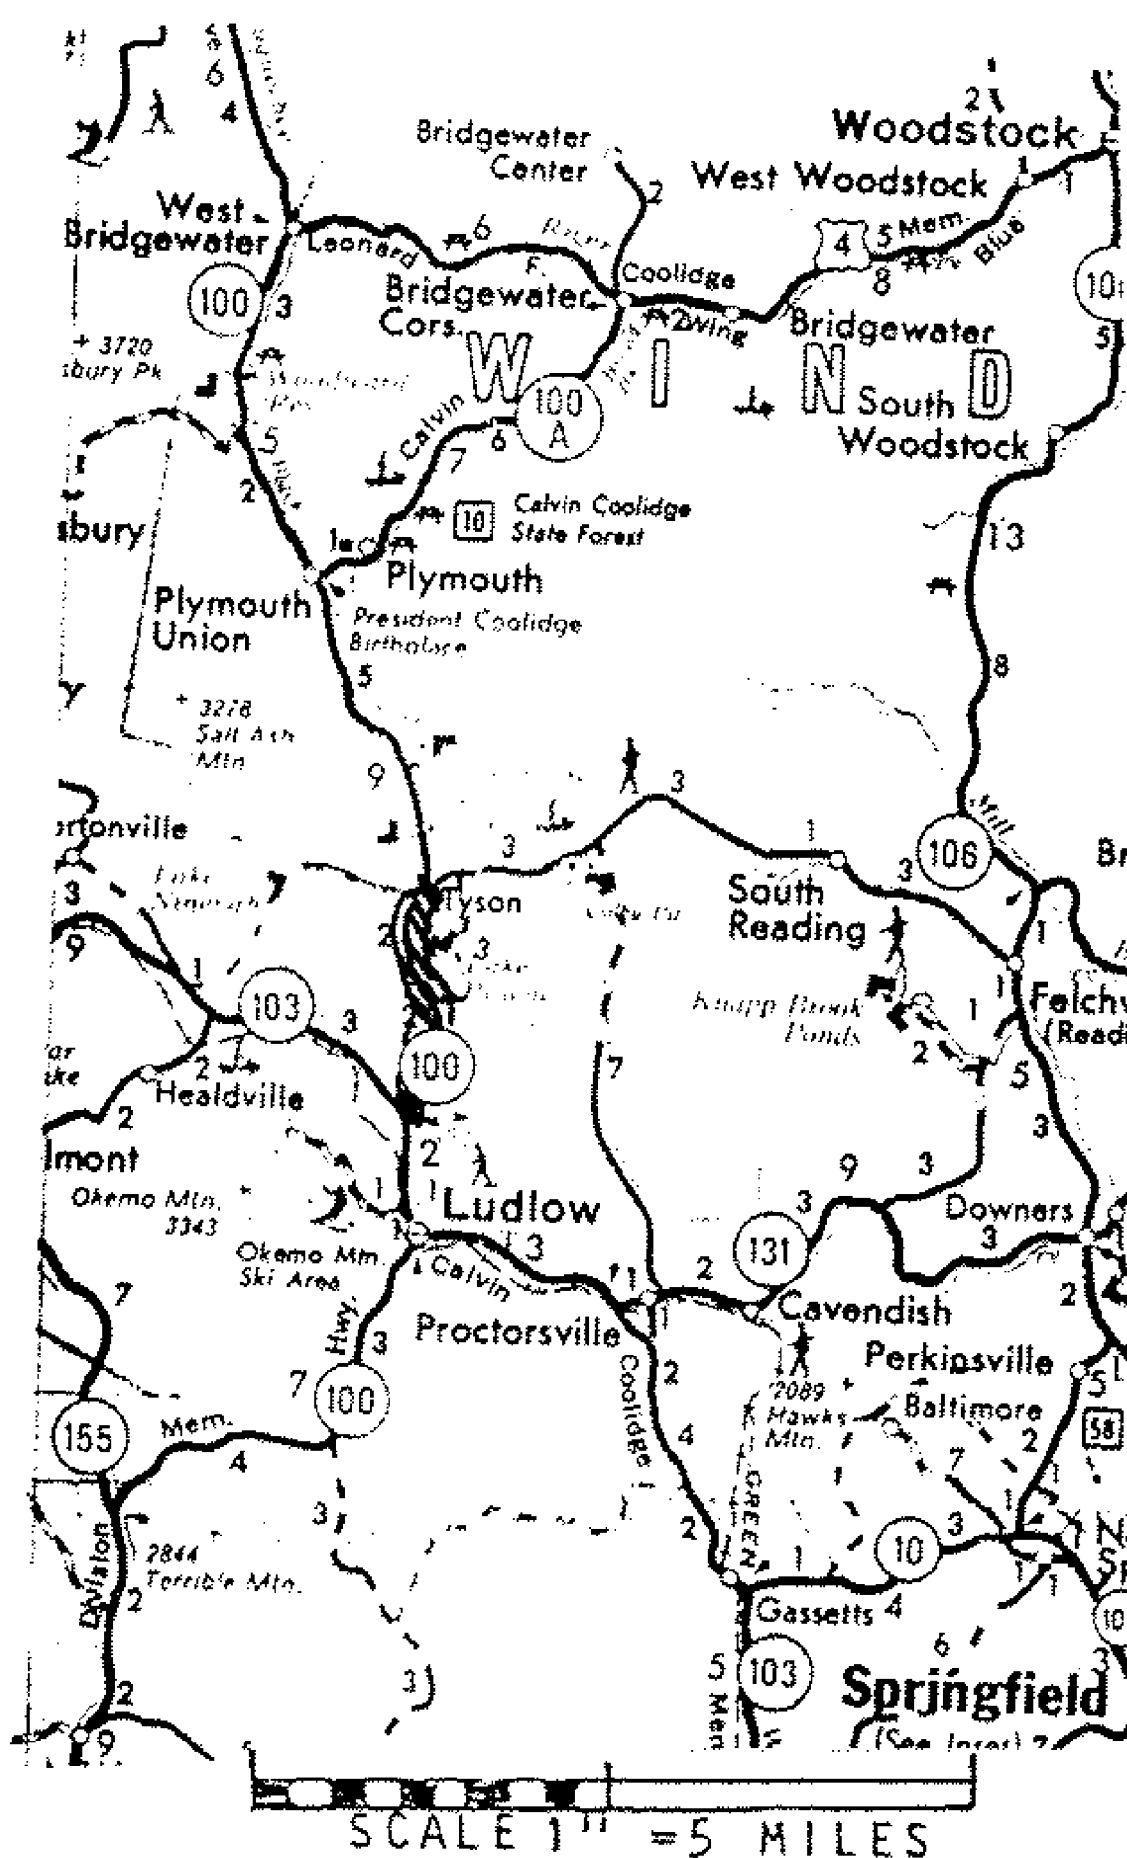

PROJECT PROCESSED UNDER
SECONDARY ROAD PLAN

These plans are subject to such engineering changes as may be required by the Federal Highway Administration or the Director of Engineering and Construction.

Construction is to be carried on in accordance with these plans and the Standard Specifications for Highway and Bridge Construction dated March, 1978, as approved by the Federal Highway Administration on October 27, 1978 for use on this project, including all subsequent revisions and such revised specifications and special provisions as are incorporated in these plans.

SUBMITTED BY ORDER OF THE STATE TRANSPORTATION BOARD

APPROVED Frank E. Hollenbeck DATE 6/17/85
DIRECTOR OF ENGINEERING AND CONSTRUCTION

DEPARTMENT OF TRANSPORTATION
FEDERAL HIGHWAY ADMINISTRATION

APPROVED _____ DATE _____
DIVISION ADMINISTRATOR

PROJECT NO. F 013-3(3)S-
HMA 2631
SHEET 1 OF 21 SHEETS

SEE SHEET 2 FOR INDEX