



STOP BAR DETAILS


13.

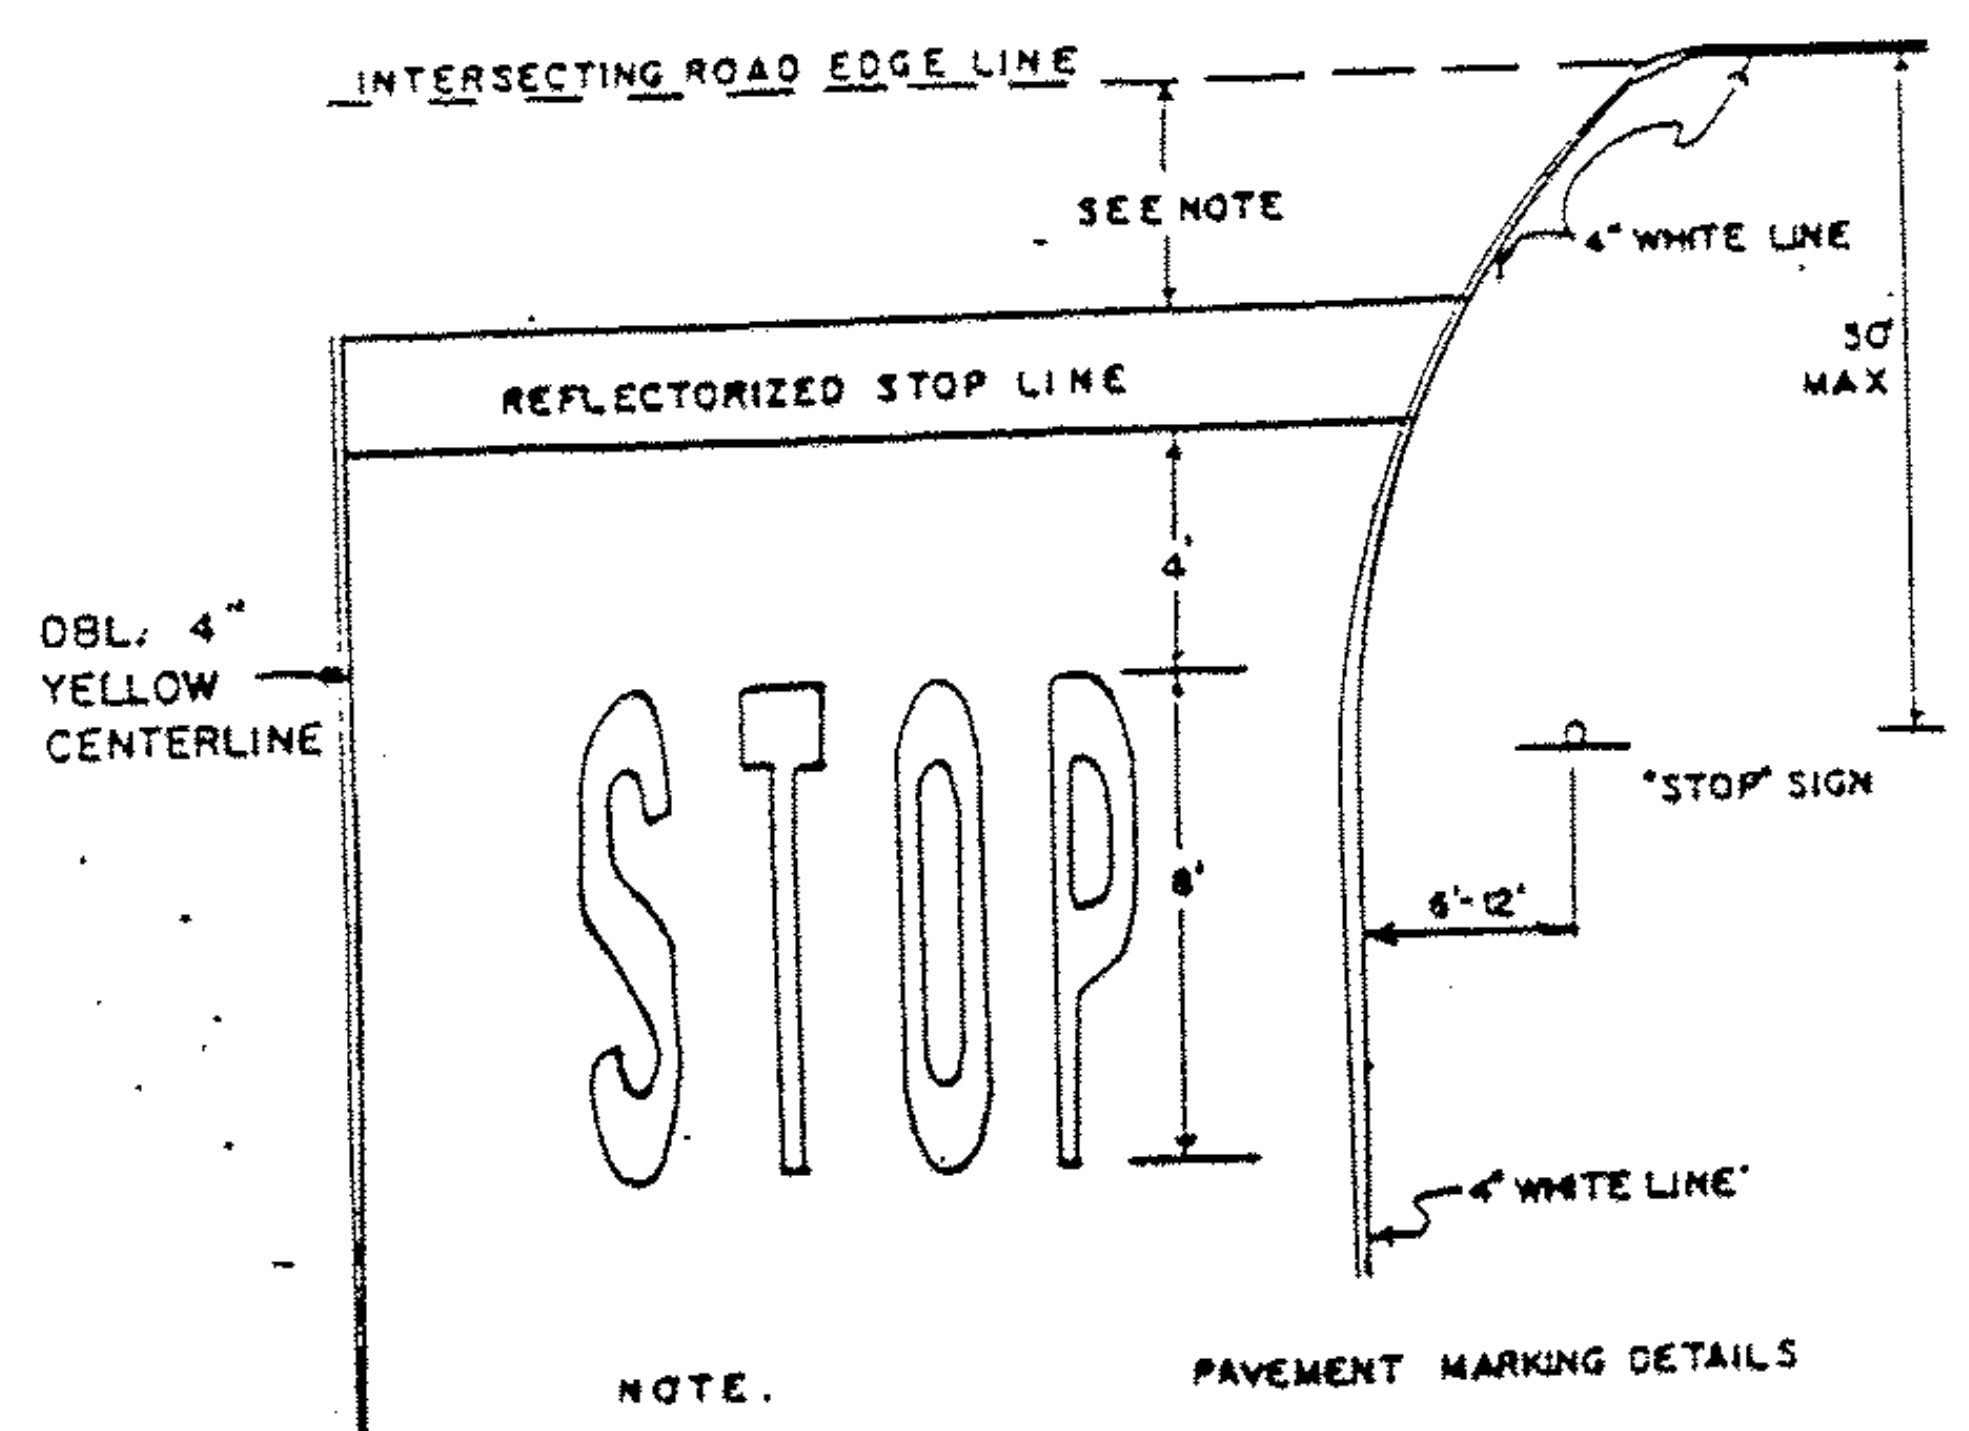

NOTE:
THE STOP LINE SHOULD BE PLACED AT THE DESIRED STOPPING POINT. IN NO CASE MORE THAN 30 FEET OR LESS THAN 4' FROM THE NEAREST EDGE OF THE INTERSECTING ROADWAY, OR EDGE OF CROSSWALK.

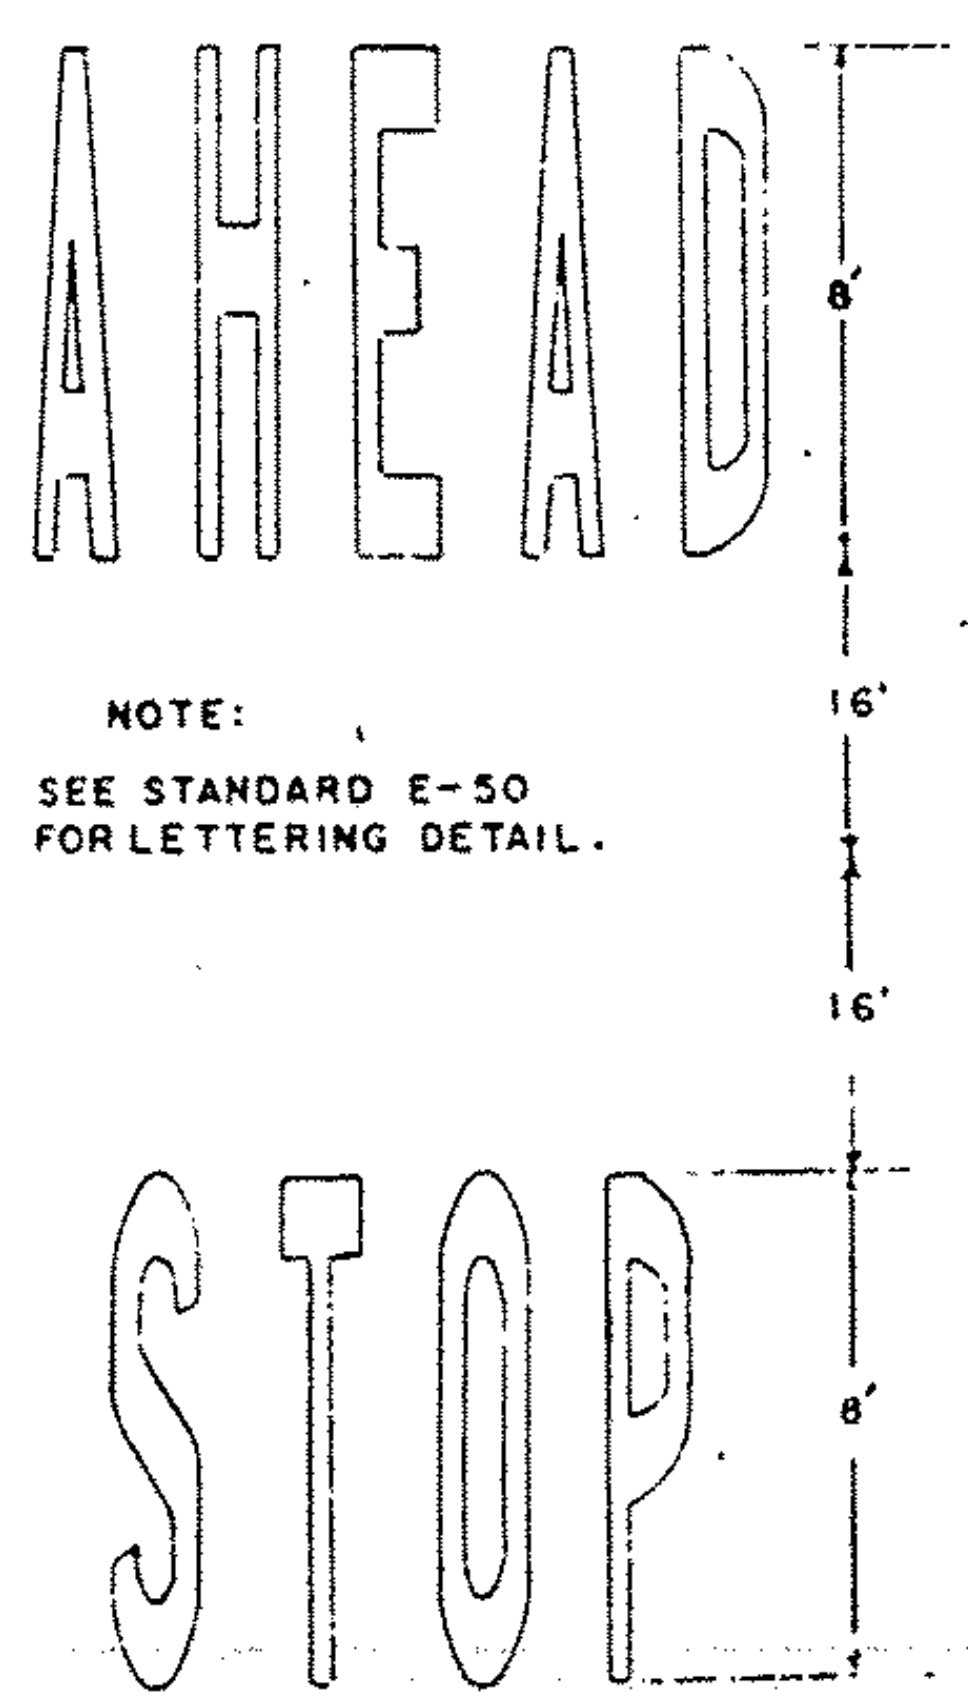

NOTE:
SEE STANDARD E-50
FOR LETTERING DETAIL.

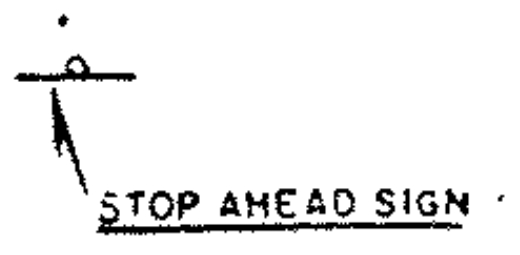

LULOW * LULOW - PLYMOUTH
FO13-3(3)S HMA 2631