

STATE OF VERMONT  
 AGENCY OF TRANSPORTATION

Date AUG 13 1985  
 Contractor Coolery Asphalt Paving  
 Signature Hubert G. Laprade  
 Title President




CONTRACT PLANS

THESE PLANS DO NOT REFLECT CHANGES MADE ON THE PROJECT AS "RECORD PLANS" WOULD.

PROPOSED IMPROVEMENT

RESURFACING PROJECT  
 WEATHERSFIELD - WINDSOR  
 TOWN OF: HARTLAND - WOODSTOCK  
 COUNTY OF: WINDSOR  
 ROUTE NO: US 5 VT.12 VT.106  
 ROUTE CLASS: FAS

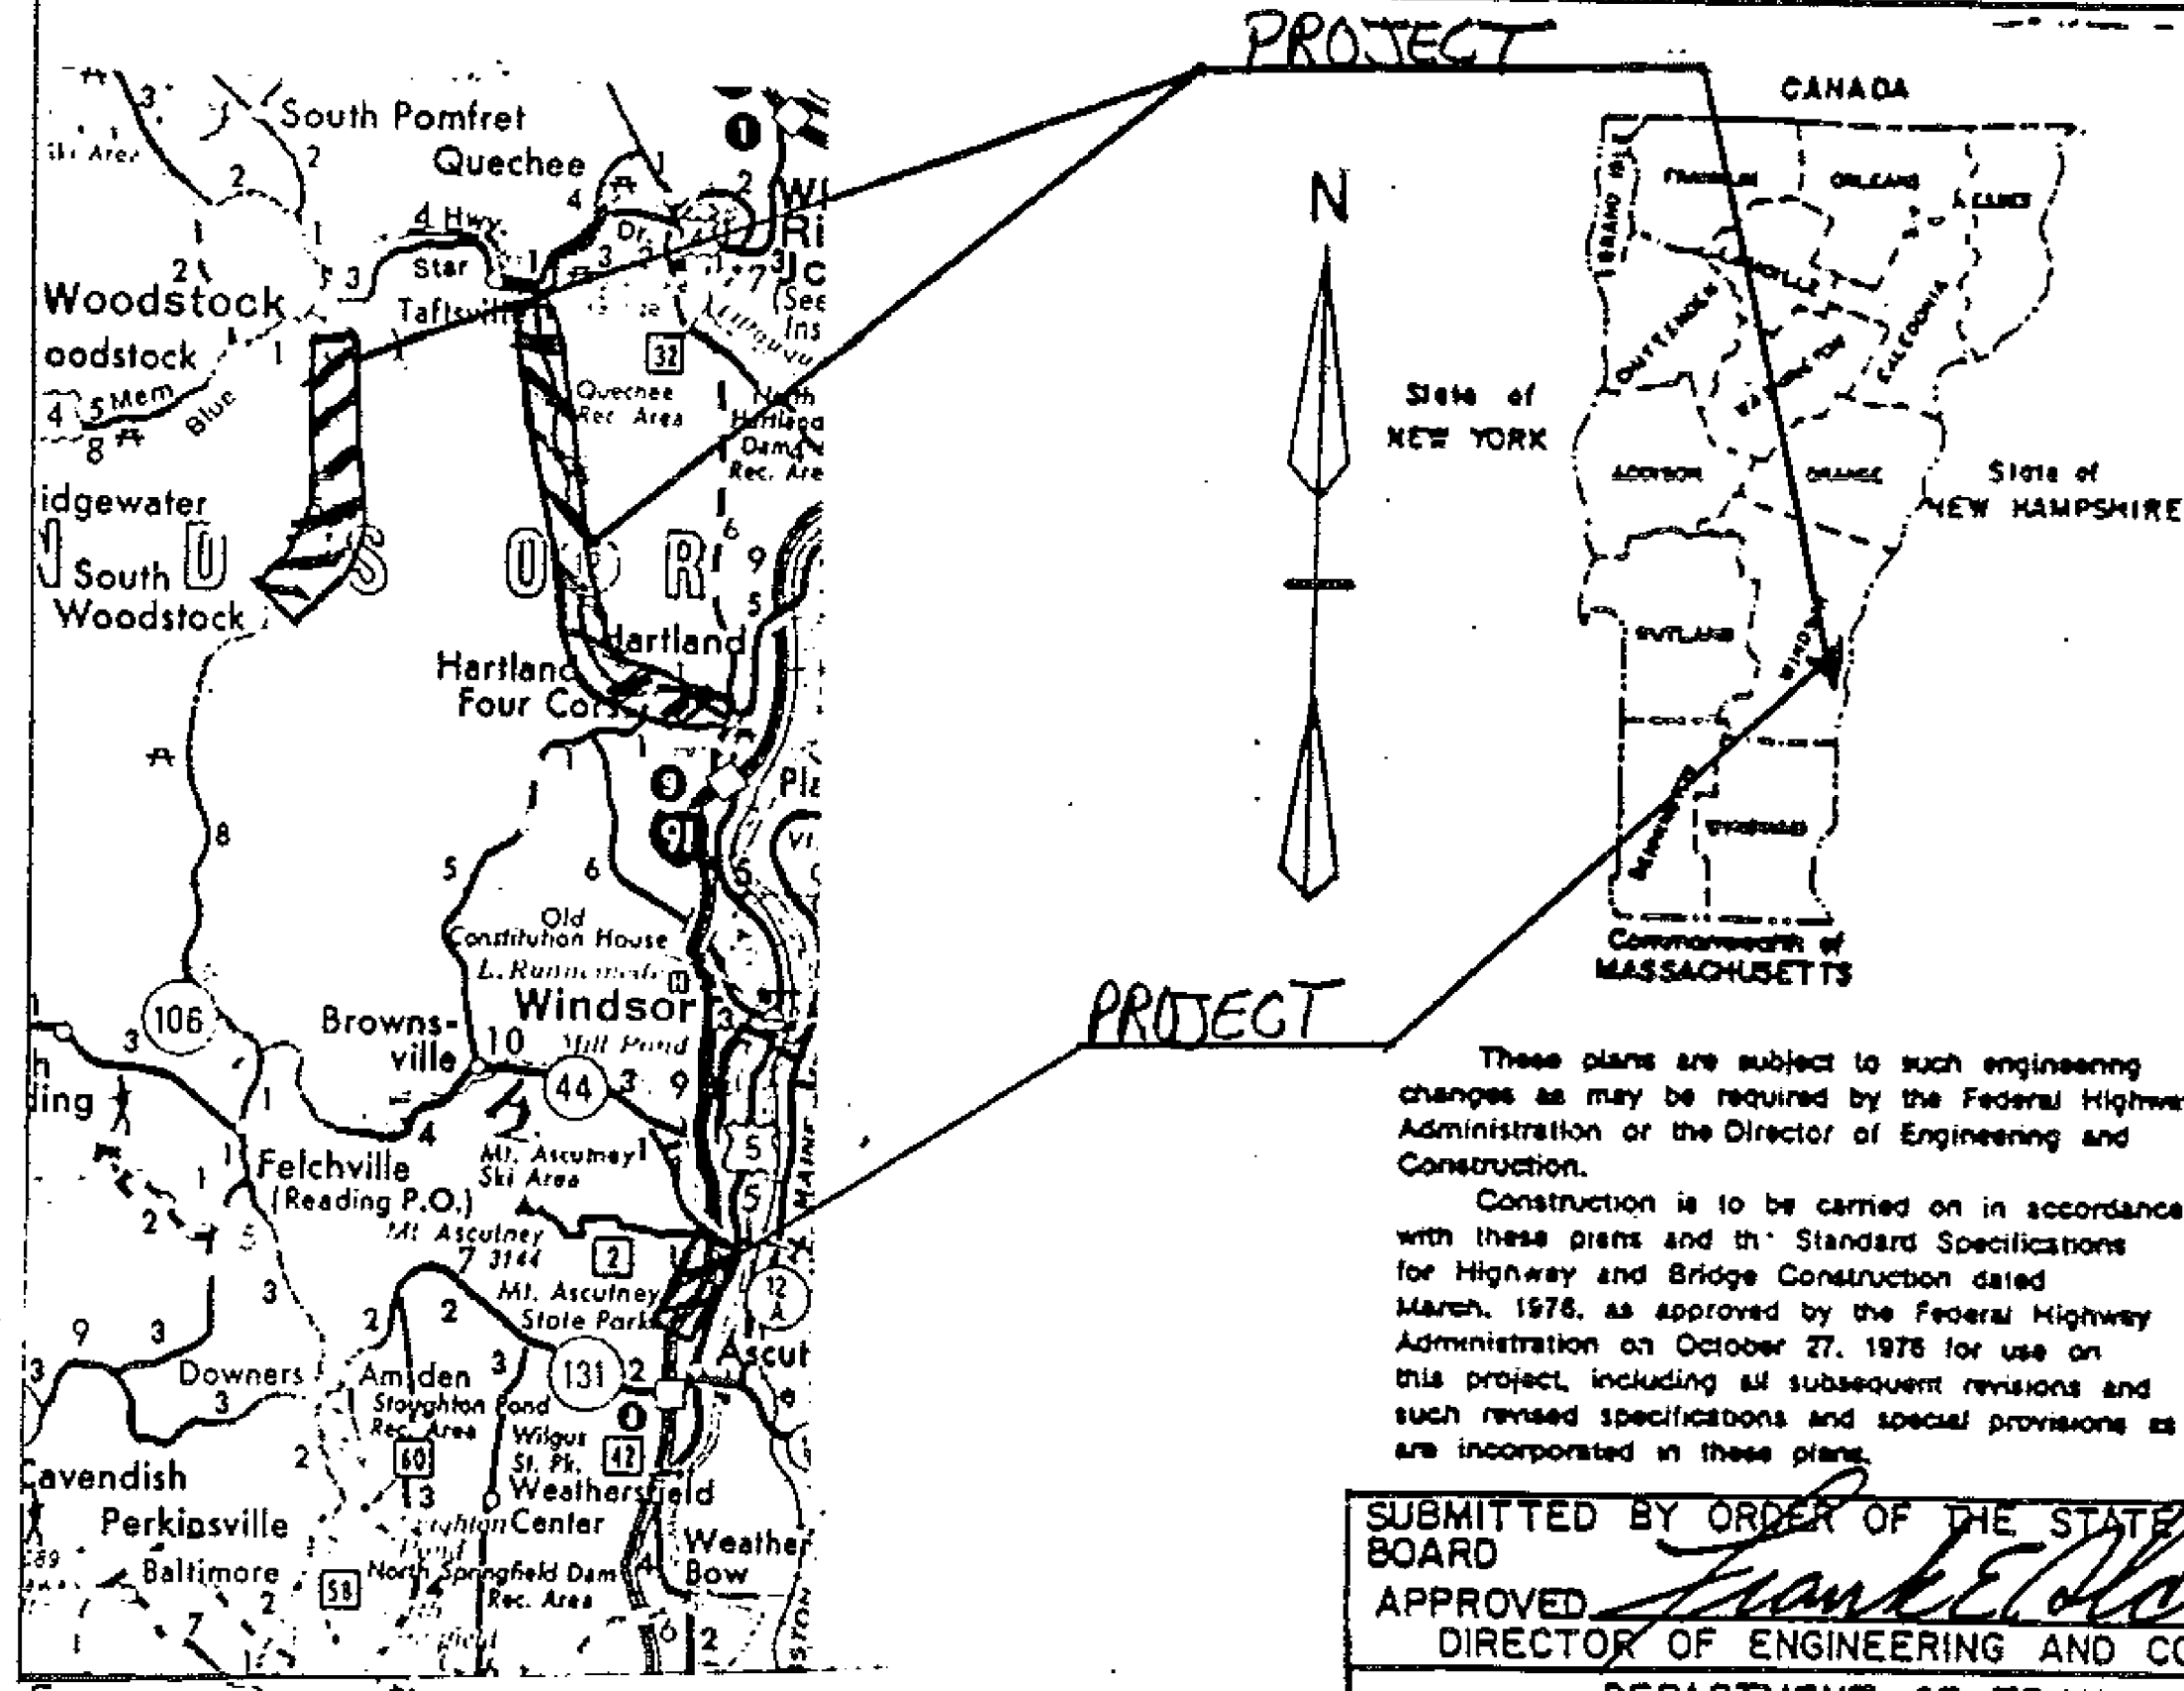

PROJECT PROCESSED UNDER  
 SECONDARY ROAD PLAN

These plans are subject to such engineering changes as may be required by the Federal Highway Administration or the Director of Engineering and Construction.  
 Construction is to be carried on in accordance with these plans and the Standard Specifications for Highway and Bridge Construction dated March, 1976, as approved by the Federal Highway Administration on October 27, 1976 for use on this project, including all subsequent revisions and such revised specifications and special provisions as are incorporated in these plans.

1 INCH REPRESENTS 5 MILES

SEE SHEET 2 FOR INDEX

SUBMITTED BY ORDER OF THE STATE TRANSPORTATION BOARD  
 APPROVED Frank E. Walsh DATE MAY 1985  
 DIRECTOR OF ENGINEERING AND CONSTRUCTION  
 DEPARTMENT OF TRANSPORTATION  
 FEDERAL HIGHWAY ADMINISTRATION  
 APPROVED \_\_\_\_\_ DATE \_\_\_\_\_  
 DIVISION ADMINISTRATOR  
 PROJECT NO. HMA 2616 - HMA 2617  
HMA 2645  
 SHEET 1 OF SHEETS