


TYPICAL SECTIONS & DESIGN DATA

ITEM 406.25 BITUMINOUS CONCRETE PAVEMENT
AS DIRECTED BY THE ENGINEER
.75" WEARING COURSE, TYPE III

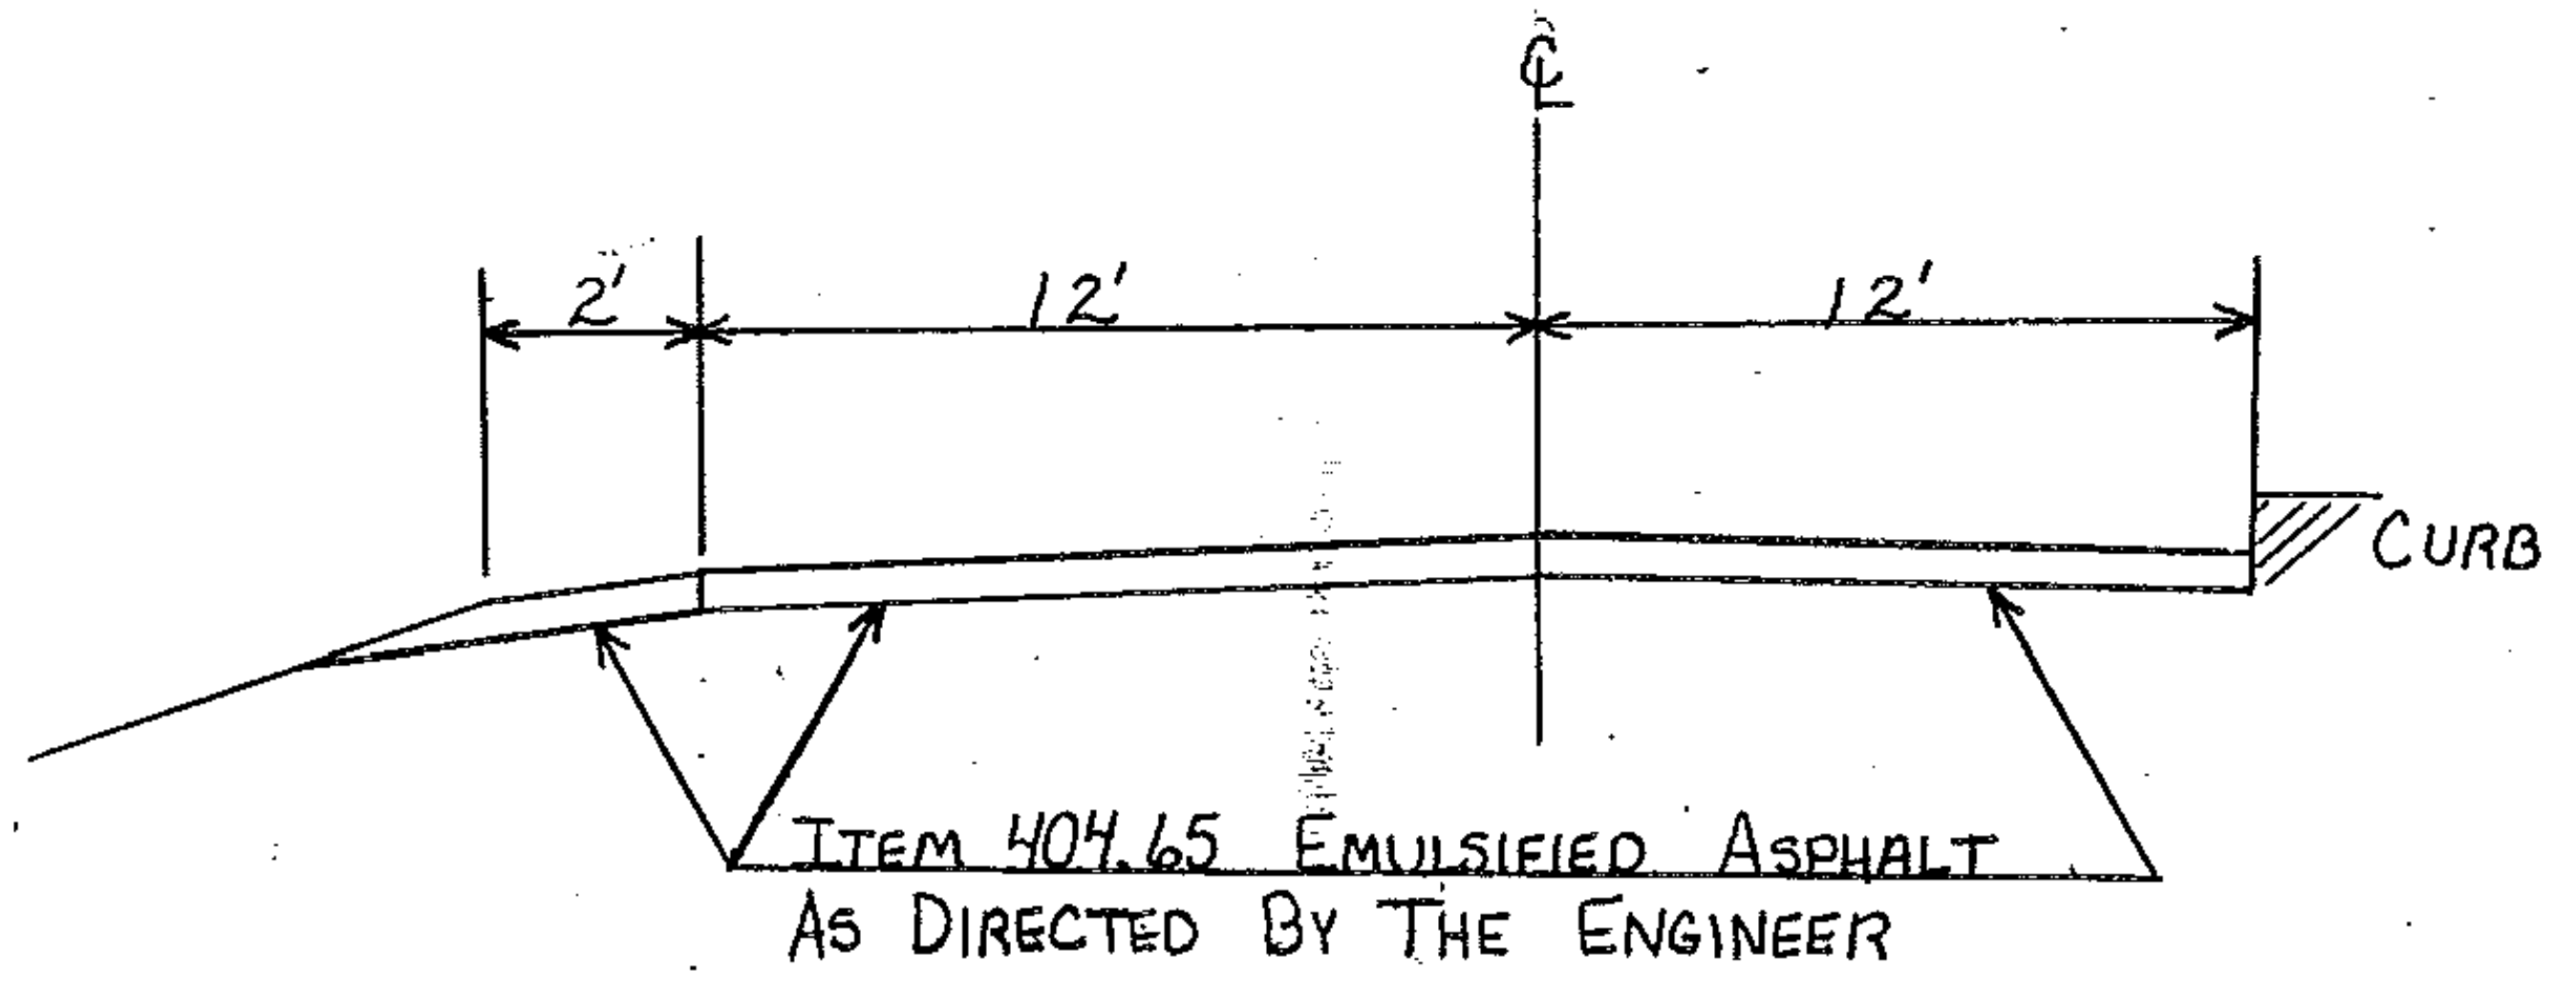

Vt. 9 MM. 2.640 ~ MM. 2.930

PROJECT WILMINGTON

NO. HMA 2644
SHEET 4 OF 18