


TYPICAL SECTIONS & DESIGN DATA

ITEM 406.25- BITUMINOUS CONCRETE PAVEMENT
 LEVELING COURSE, TYPE III OR IV (SEE TABLE BELOW)
 AS DIRECTED BY THE ENGINEER
 1.5" WEARING COURSE, TYPE III

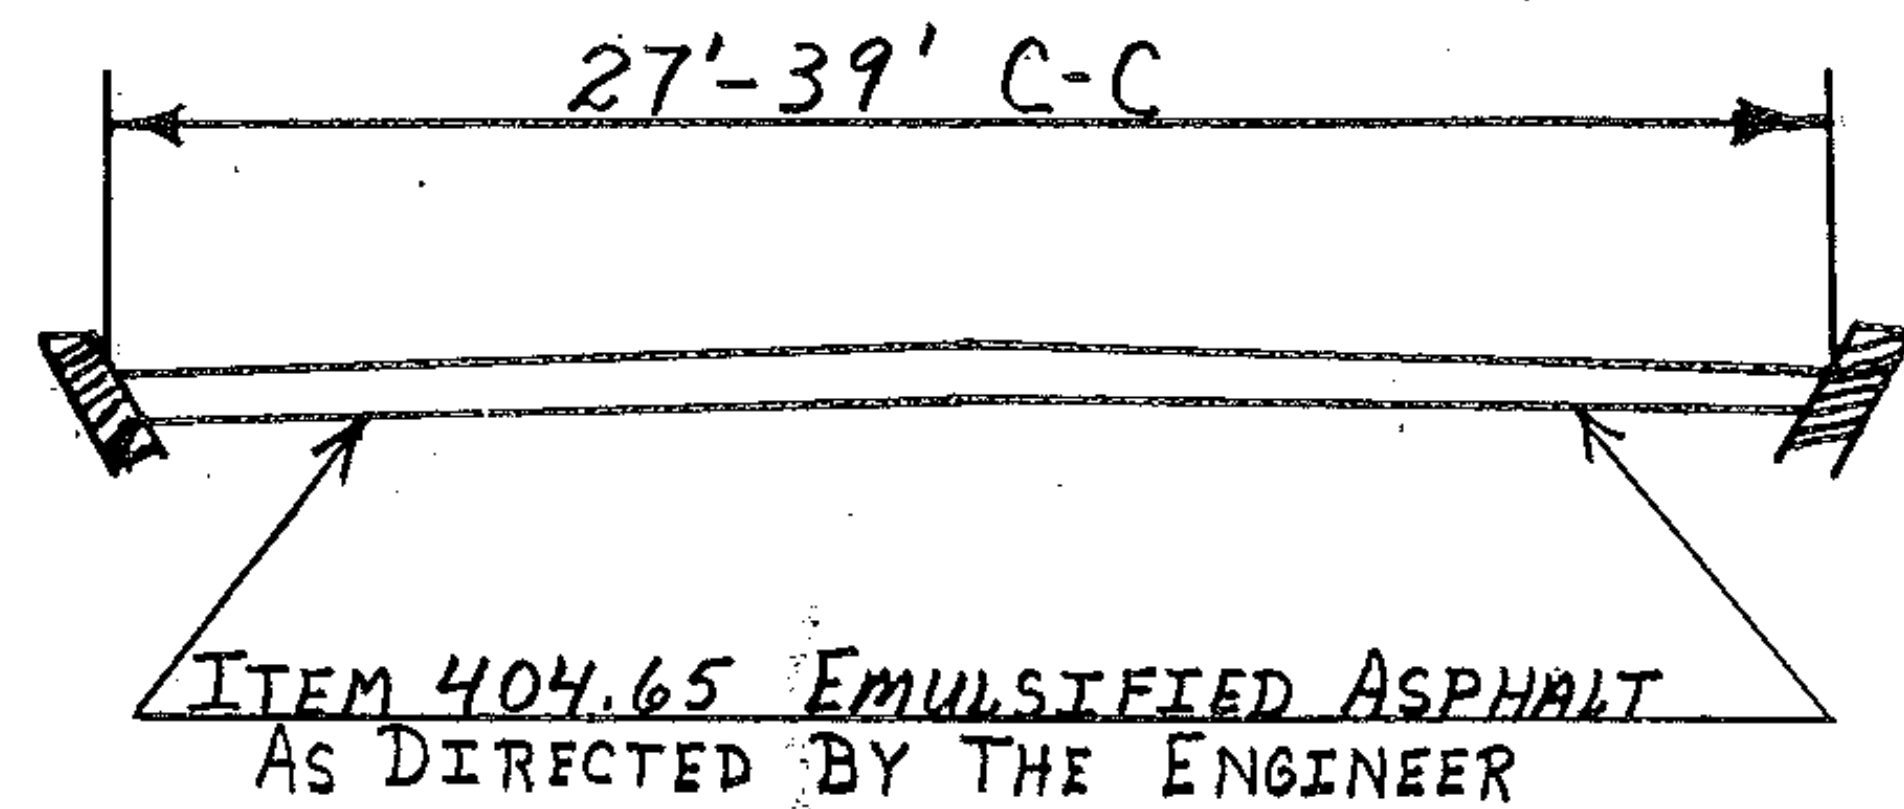

DISTANCE	WIDTH	LEVEL - T/MI.
MM 2.930~3.040	30'	409
MM 3.040~3.088	39'	532
MM 3.088~3.207	27'	368
MM 3.207~3.230	26'	355
MM 3.330~3.460	26'	355

NOTE: DO NOT RAVE TO TOP OF CURB, TAPER SHOULDER DOWN,
 AS DIRECTED BY THE ENGINEER.

Note: Topsoil, Item 653.10 to be applied as directed by the Engineer.