

STATE OF VERMONT

AGENCY OF TRANSPORTATION

Date AUG 30 1985

Cooley Asphalt Paving
Contractor

Walter A. Laprade
Signature

President
Title



CONTRACT PLANS

THESE PLANS DO NOT REFLECT CHANGES MADE ON THE PROJECT AS "RECORD PLANS" WOULD.

PROPOSED IMPROVEMENT

Frank J. Houch
ACTING Transportation Secretary's Signature

RESURFACING PROJECT



TOWN OF: PAWLET-WELLS-POULTNEY-CASTLETON

COUNTY OF: RUTLAND

ROUTE NO: Vt. 149, Vt. 31, Vt. 30

ROUTE CLASS: FAS, FAP

PROJECT PROCESSED UNDER
SECONDARY ROAD PLAN

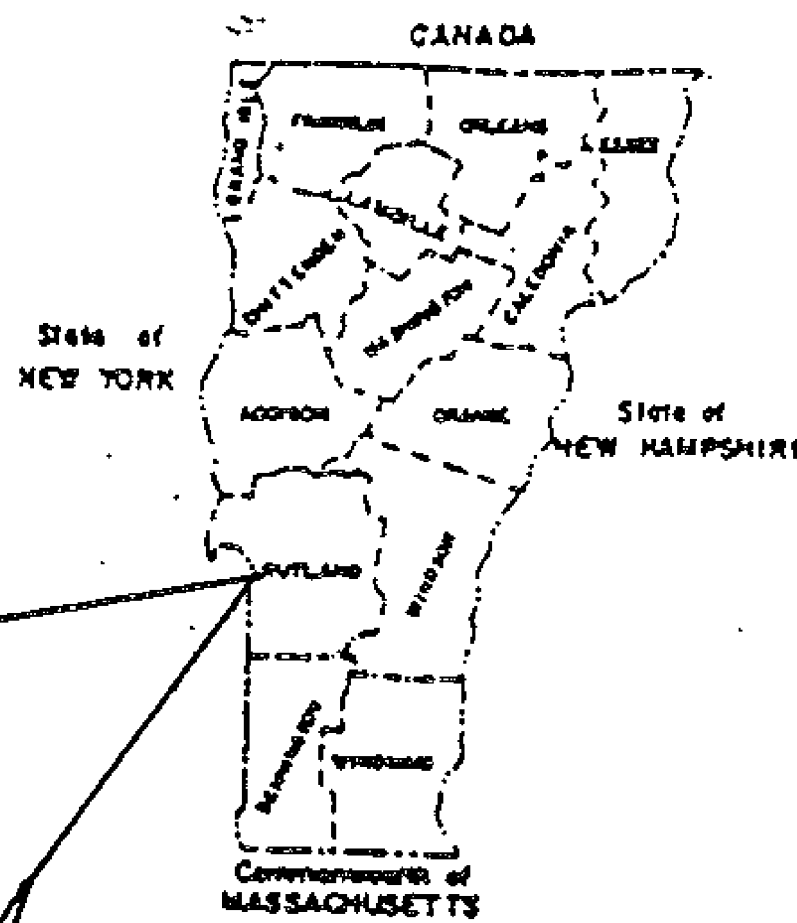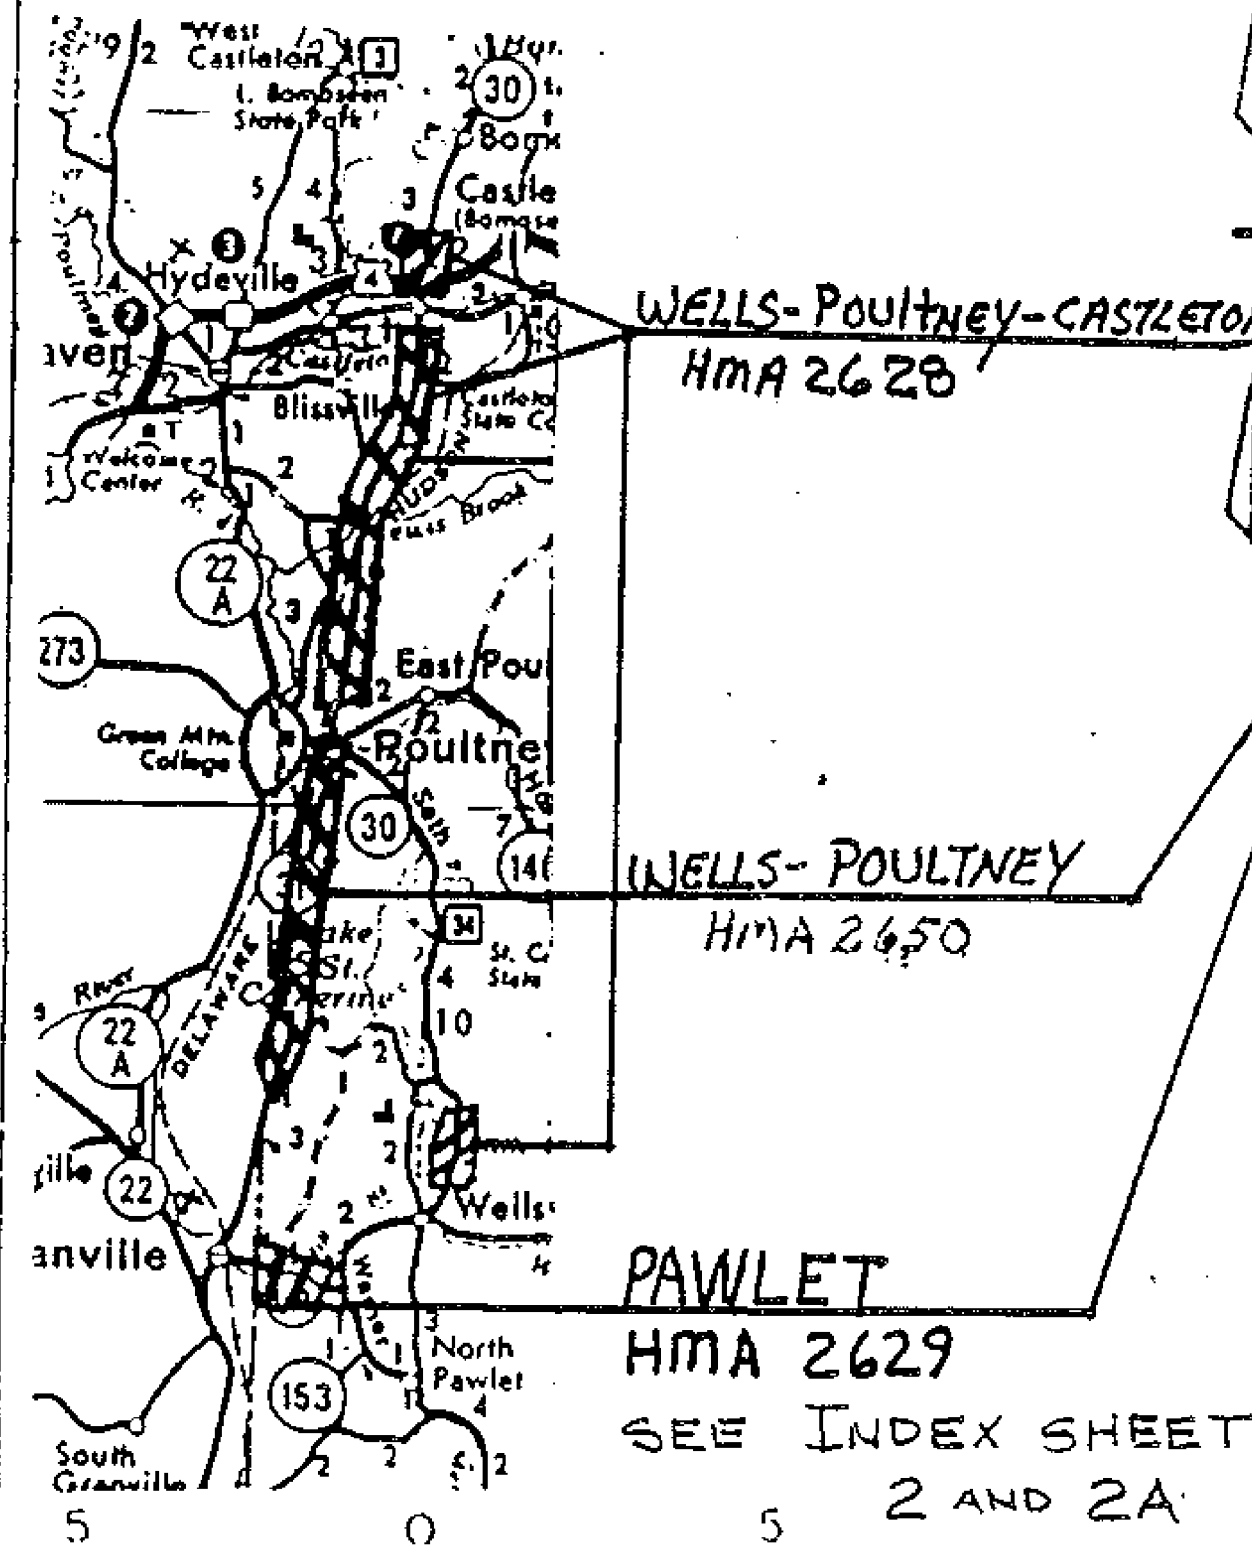

These plans are subject to such engineering changes as may be required by the Federal Highway Administration or the Director of Engineering and Construction.
Construction is to be carried on in accordance with these plans and in Standard Specifications for Highway and Bridge Construction dated March, 1978, as approved by the Federal Highway Administration on October 27, 1978 for use on this project, including all subsequent revisions and such revised specifications and special provisions as are incorporated in these plans.

SUBMITTED BY ORDER OF THE STATE TRANSPORTATION BOARD
APPROVED *Arthur Goss* DATE _____
DIRECTOR OF ENGINEERING AND CONSTRUCTION

DEPARTMENT OF TRANSPORTATION
FEDERAL HIGHWAY ADMINISTRATION
APPROVED _____ DATE _____
DIVISION ADMINISTRATOR

PROJECT NO. HMA 2628, HMA 2629
HMA 2650

SHEET 1 OF 35 SHEETS

1 INCH REPRESENTS 5 MILES