

INDEX OF SHEETS

**HARTLAND-HARTFORD-SHARON
INDEX OF SHEETS**

1. TITLE SHEET
2. SUMMARY QUANTITY SHEET AND PROJECT DESCRIPTIONS
3. DECK REHABILITATION GENERAL NOTES
4. DECK REHABILITATION GENERAL NOTES
5. MAINLINE TRAFFIC CONTROL PLAN
6. TRAFFIC CONTROL SIGN SUMMARY SHEET FOR RAMPS
7. TRAFFIC CONTROL FOR CONSTRUCTION VEHICLE TURNING
8. SIGN SUMMARY CONSTRUCTION VEHICLE TURNING
9. TRAFFIC CONTROL PLAN FOR US 5, BR. 58A/1 91
10. TRAFFIC CONTROL PLAN FOR US 4, BR. 65A/1 89
11. TYPICAL DETAILS
12. TYPICAL DETAILS AND SPECIFIC NOTES
13. BLANK
- 14-24. BR. 15 N&S - INFORMATION SHEETS
- 25-27. BR. 58A - INFORMATION SHEETS
- 28-31. BR. 65A - INFORMATION SHEETS

REFERENCE STANDARDS

| | |
|-----------|---------|
| E-8 | 2/3/88A |
| E-6 | |
| E-7 | |
| E-7a | |
| E-8 | |
| E-15a | |
| E-15b | |
| E-19 | |
| E-19b | |
| E-24 | |
| E-24a | |
| E-25 | |
| E-27 | |
| E-29 | |
| E-33 | |
| E-34 | |
| E-36 | |
| E-50 | |
| SDS-01-75 | 2/5/81A |
| E-PA | 2/5/82K |

**STATE OF VERMONT
AGENCY OF TRANSPORTATION**



**PROPOSED IMPROVEMENT
BRIDGE PROJECT**

TOWN OF HARTLAND, HARTFORD, SHARON
COUNTY OF WINDSOR


ROUTE NO: US 5- BRIDGE No. 58A, U.S. 4- BRIDGE No. 65A, I-89- BRIDGE No. 15 N&S
PROJECT LOCATION: HARTLAND- BR. No. 58A; U.S. 5 OVER I-91, HARTFORD- BR. No. 65A; U.S. 4 OVER I-89,
SHARON- BR. No. 15 N&S; I-89 OVER Vt. 132

PROJECT DESCRIPTION: INSTALL TRAFFIC CONTROL SYSTEMS, STRIP PAVEMENT, PATCH DECK AS REQUIRED, REPAIR JOINTS AS NECESSARY,
INSTALL SHEET MEMBRANE WATERPROOFING AND REPAVE ALL BRIDGES LISTED ABOVE, REMOVE TRAFFIC CONTROL SYSTEMS.

LENGTH OF STRUCTURES IR-DECK(15) **875.18 FEET (58A 220.18', 65A 311.00, 15N 172.00, 15S 172.00)**

CONTRACT PLANS

THESE PLANS DO NOT REFLECT
CHANGES MADE ON THE PROJECT.

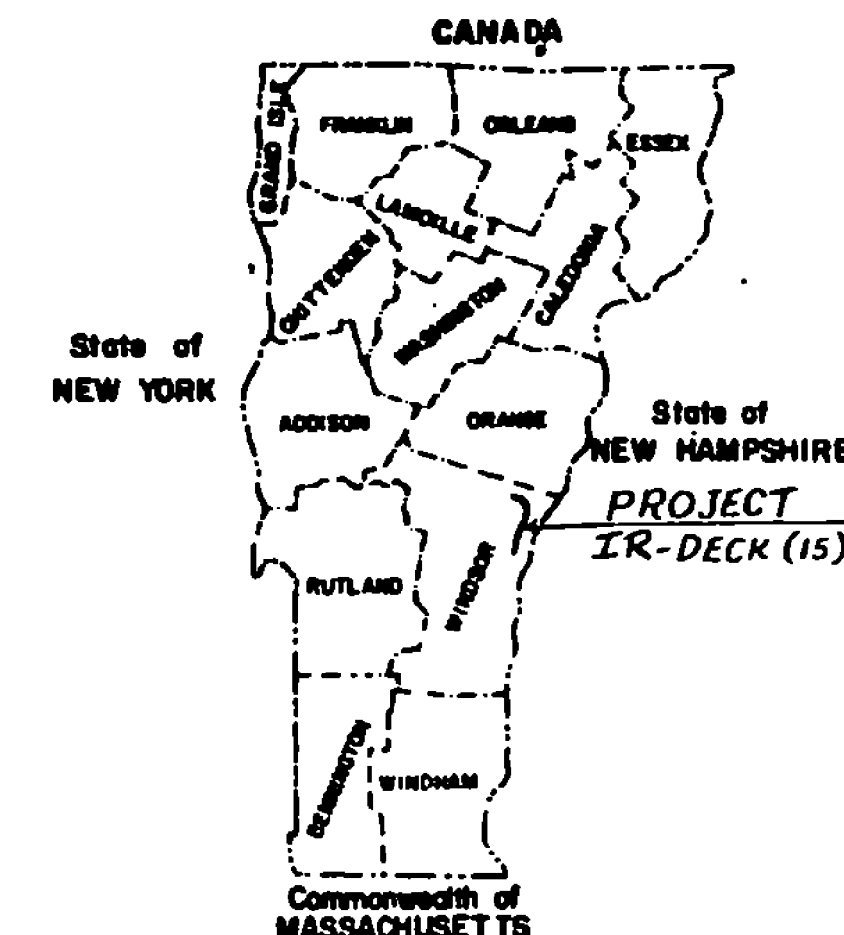


Date APR 3 1987

McSheffrey Contracting Co., Inc.
Contractor

Leslie L. McSheffrey
signature

President

Jane C. Casper
Title
Transportation Secretary's Signature

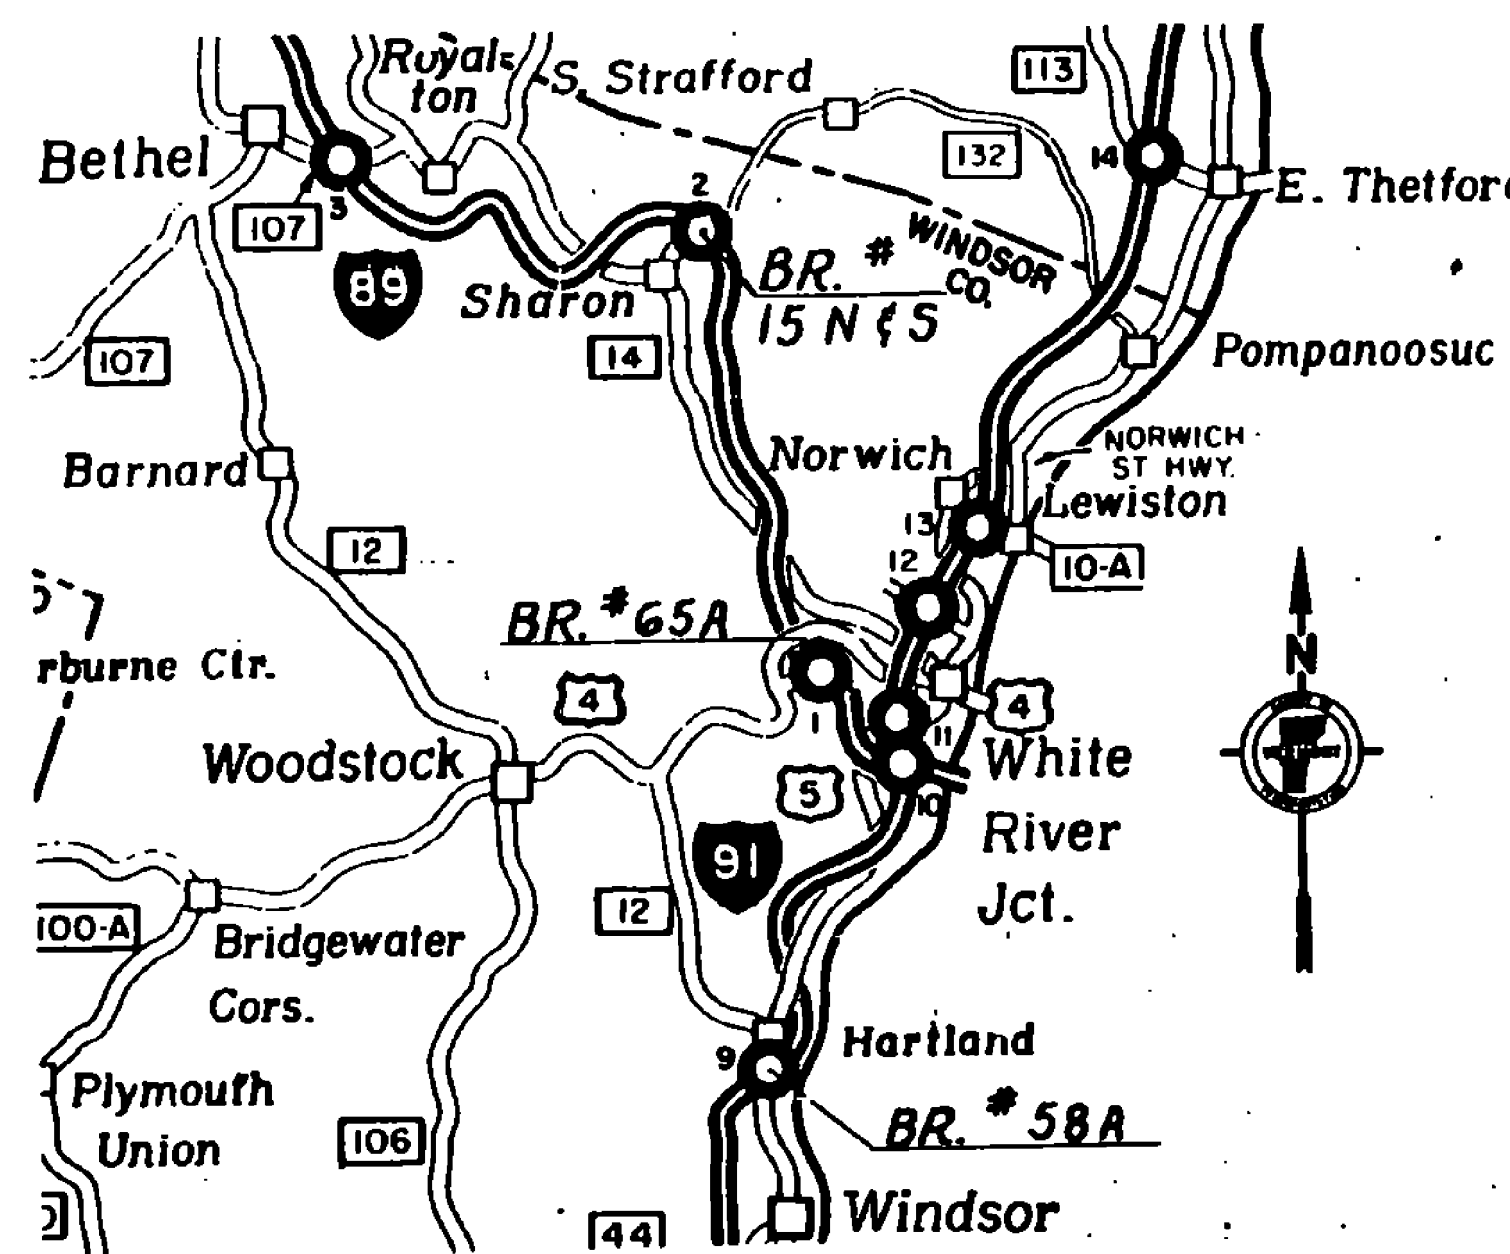

LOCATION MAP



CONVENTIONAL SIGNS

| | |
|-------------------|---------|
| COUNTY LINE | --- |
| TOWN LINE | - - - - |
| LIMITS OF ACCESS | o---o |
| POINT OF ACCESS | X |
| FENCE LINE | ---x--- |
| STONE WALL | ----- |
| TRAVELED WAY | ----- |
| GUARD RAIL | ----- |
| RAILROAD | ----- |
| SURVEY LINE | ----- |
| CULVERT | ----- |
| POWER POLE | o |
| TELEPHONE POLE | o |
| TREES | x |
| CONTROL OF ACCESS | /// |
| PROPERTY LINE | ----- |
| R.O.W TAKING LINE | ----- |
| SLOPE RIGHTS | o---o |
| TOP OF CUT | o---o |
| TOE OF SLOPE | o---o |

DATUM

| | |
|------------|-------|
| VERTICAL | _____ |
| HORIZONTAL | _____ |

THESE PLANS ARE SUBJECT TO SUCH ENGINEERING
CHANGES AS MAY BE REQUIRED BY THE FEDERAL
HIGHWAY ADMINISTRATION OR THE CHIEF ENGINEER.
CONSTRUCTION IS TO BE CARRIED ON IN ACCORDANCE
WITH THESE PLANS AND THE STANDARD SPECIFICATIONS
FOR CONSTRUCTION DATED 1986, FOR USE ON THESE
PROJECTS, INCLUDING ALL SUBSEQUENT PROVISIONS AS
ARE INCORPORATED IN THESE PLANS.

| | |
|---|------------------------------------|
| SUBMITTED BY ORDER OF THE STATE TRANSPORTATION BOARD | |
| APPROVED <u>Leslie L. McSheffrey</u> DATE <u>4/1/87</u> DIRECTOR OF ENGINEERING AND CONSTRUCTION | |
| PROJECT HARTLAND, HARTFORD, SHARON | PROJECT NO. IR-DECK (15) |
| SHEET 1 OF 39 SHEETS | DATE 7/2/86 |