


LEGEND
 ——— Solid Sign Symbol = Use With Advisory Speed Limit
 - - - Dashed Sign Symbol = Use With Legal Speed Limit
 (OOO') = Total Distance From Reference Point

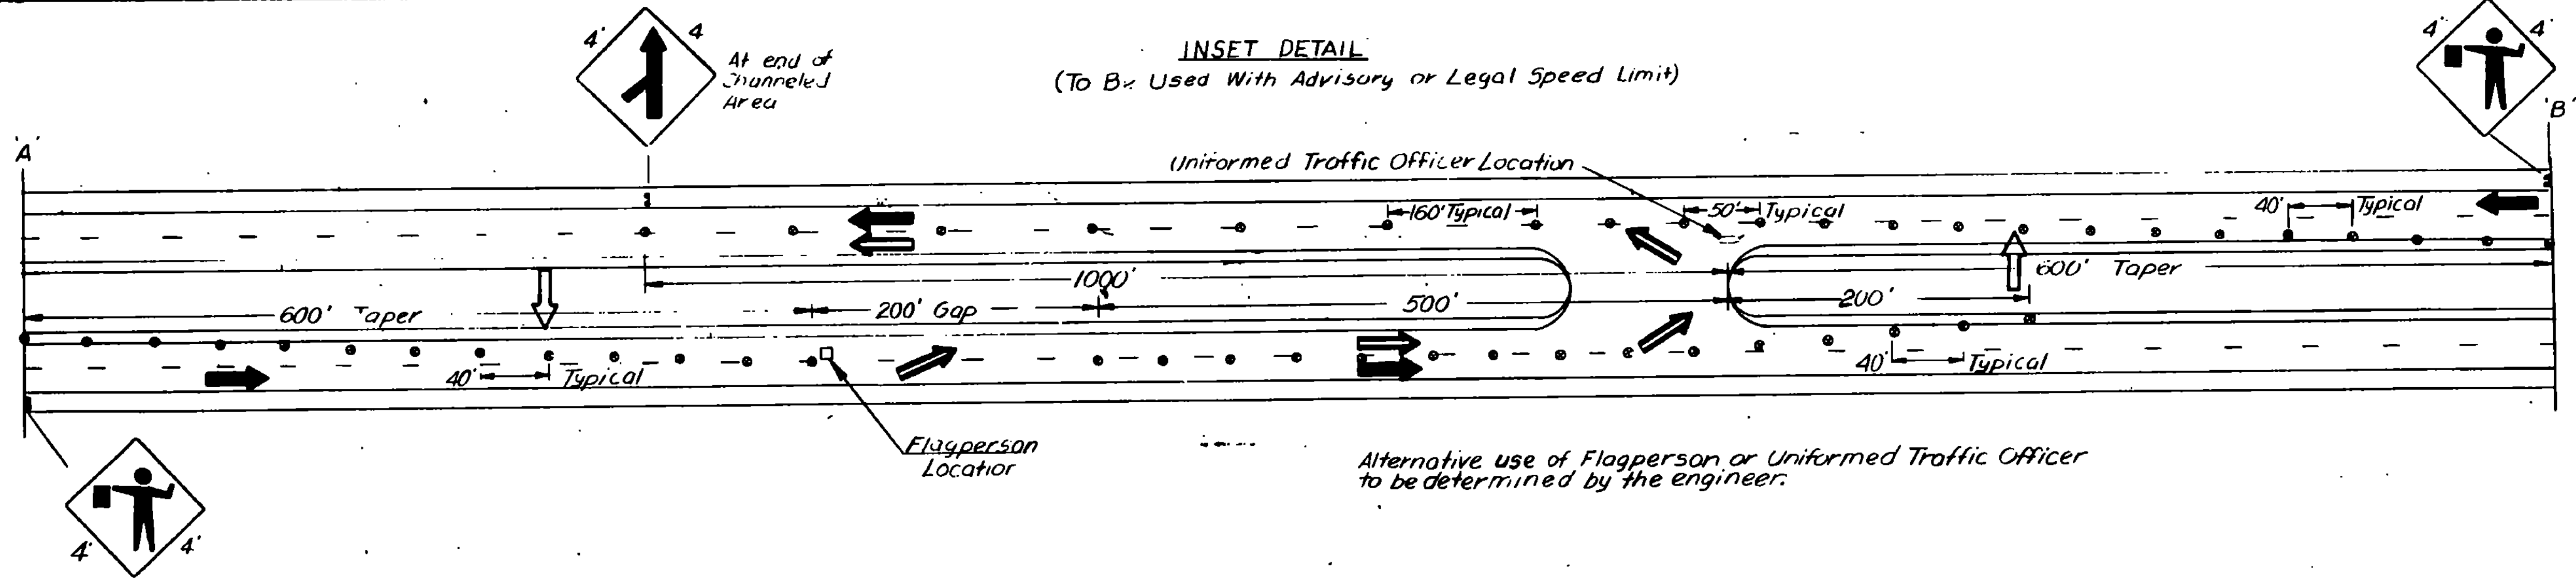

* Legal Speed Limit Reductions must be approved by the STATE TRAFFIC COMMITTEE prior to sign erection. Requests may be made prior to the Preconstruction Conference.

When signing for this operation interferes with that for work on the mainline, revisions may be made. The Resident Engineer will establish the appropriate sign requirements.

LEGEND
 → Through Traffic
 ⇨ Construction Vehicles
 ⊙ Channelizing Device
 ⇨ FLASHING ARROW PANEL
 NOT TO SCALE

TRAFFIC CONTROL TYPICAL FOR CONSTRUCTION VEHICLE TURNING		SURVEYED BY _____ DATE _____
		DRAWN BY <u>JB</u> DATE <u>3-15-85</u>
		TRACED BY _____ DATE _____
		HARTLAND, HARTFORD SHARON I.R.-DECK.(15) PROJ. NO. _____
		TRAFFIC SHEET NO. <u>23</u> SHEET <u>7</u> OF <u>34</u>

DATUM	DATE 7/17/85
VERTICAL _____	FLASHING PANEL
HORIZONTAL _____	