
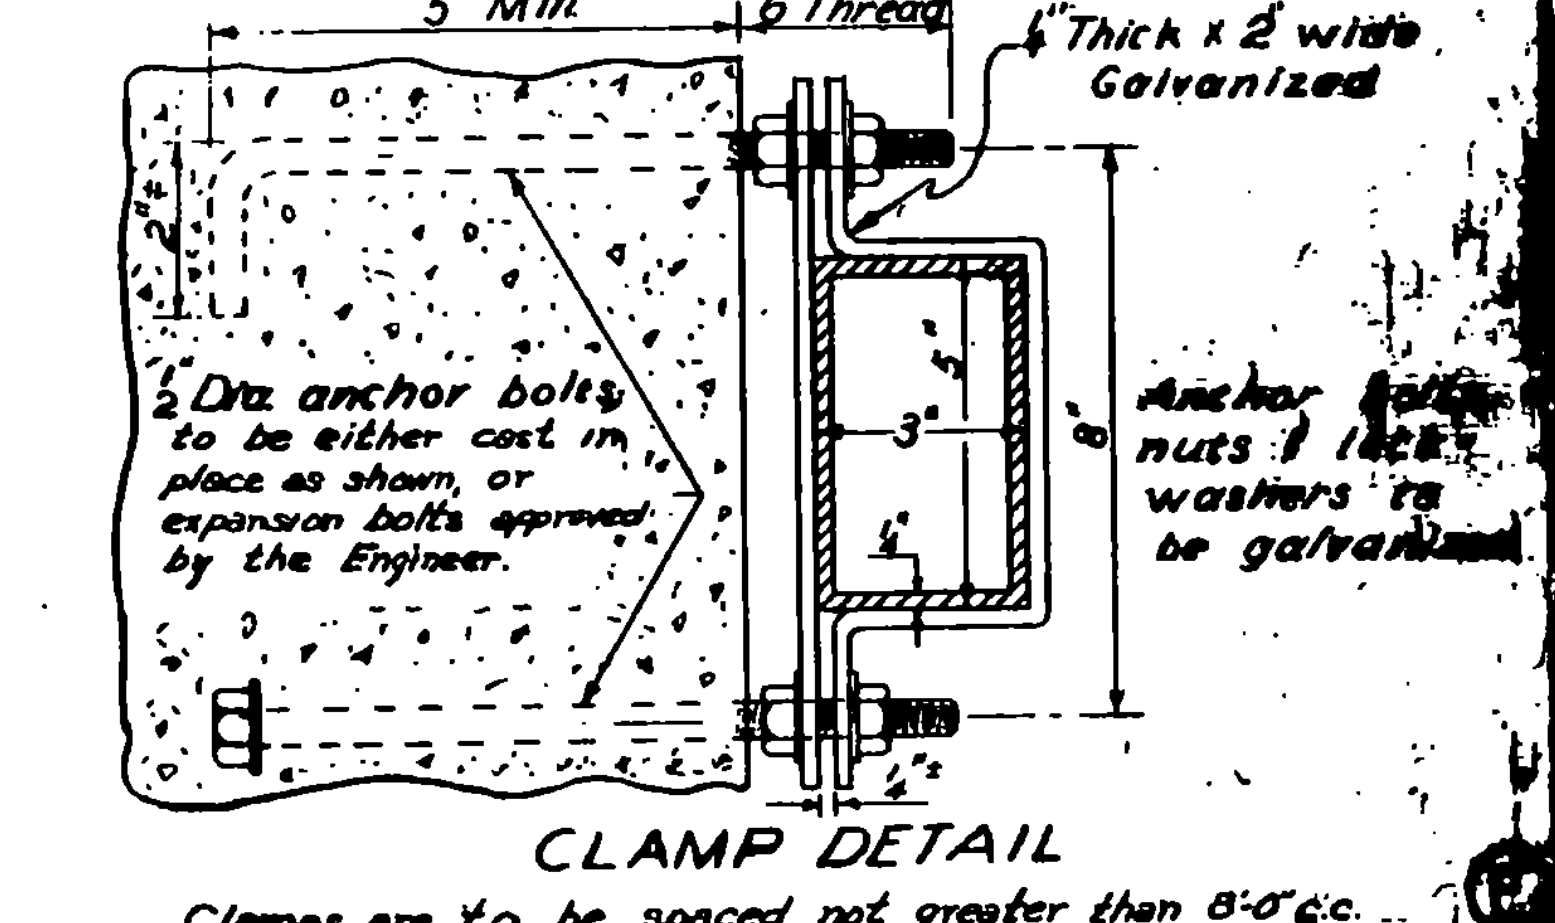
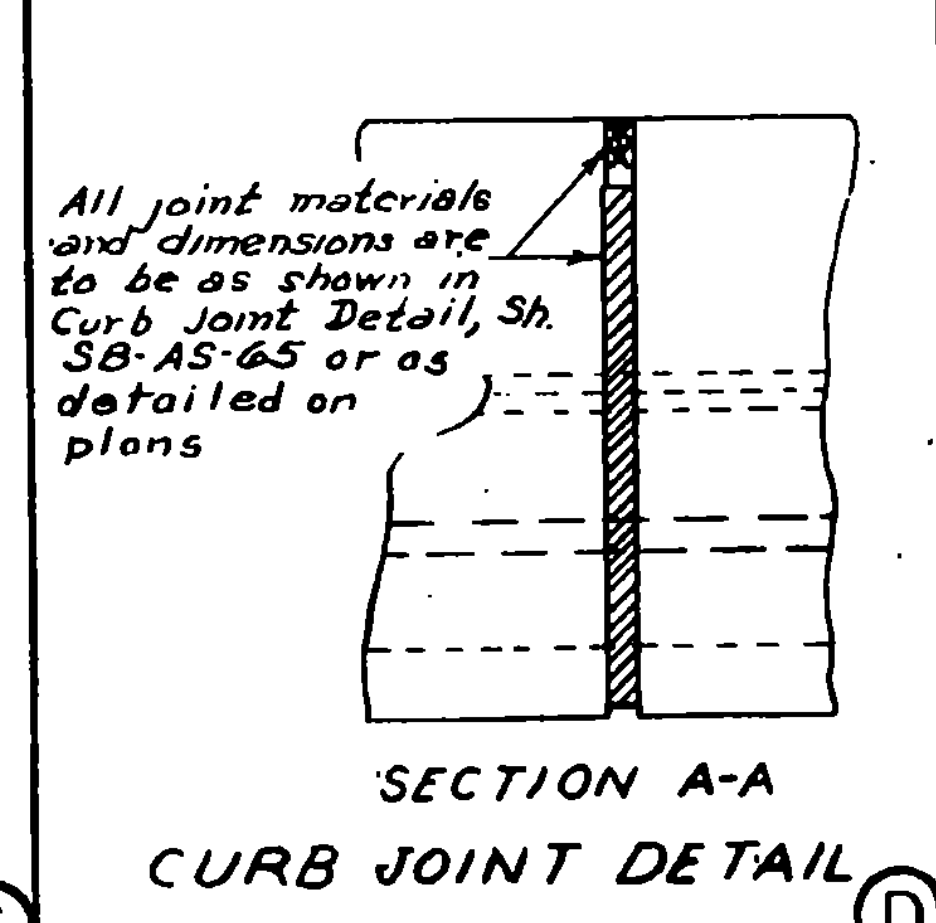
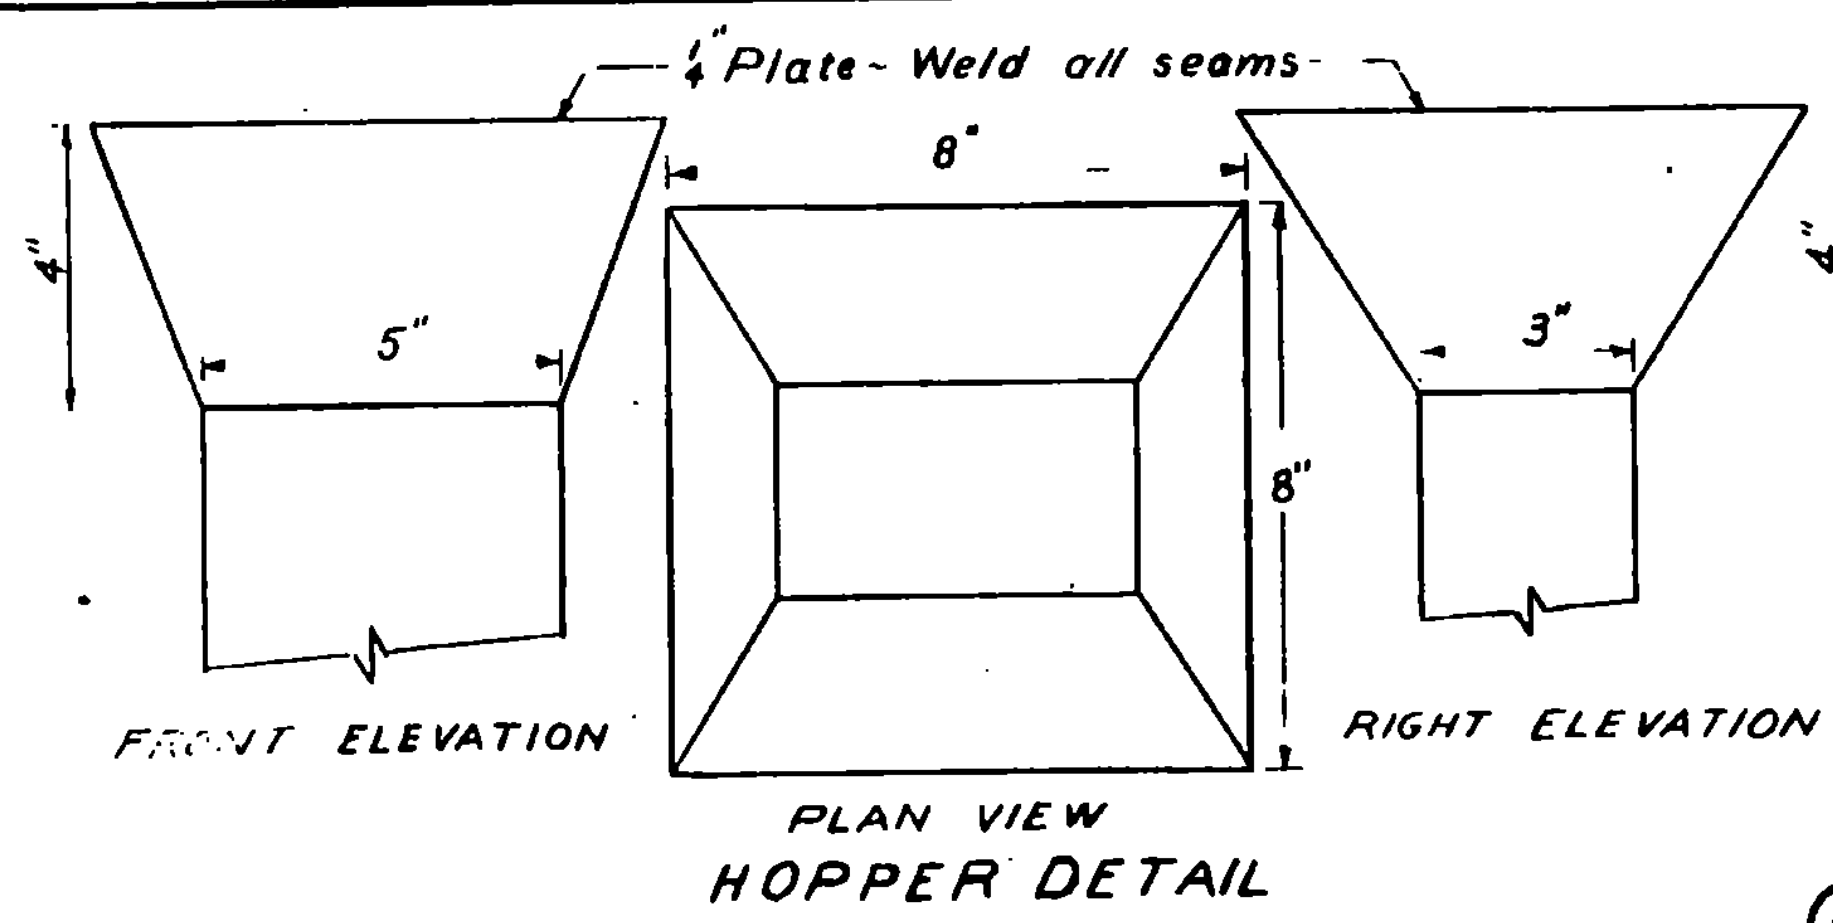
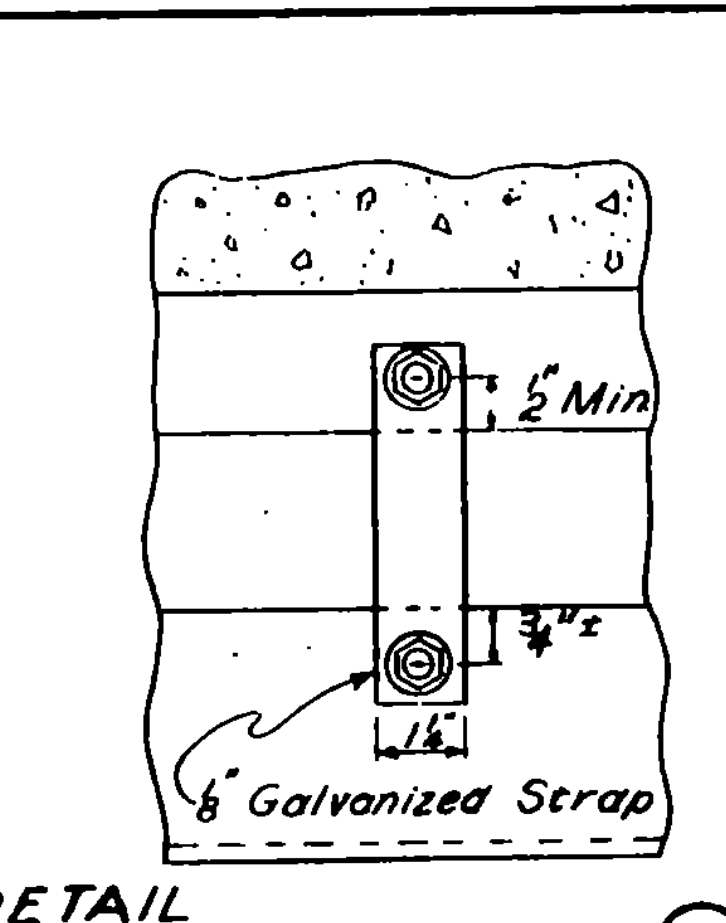


ELEVATION VIEW OF EXPANSION PLATE & DRAIN TROUGH

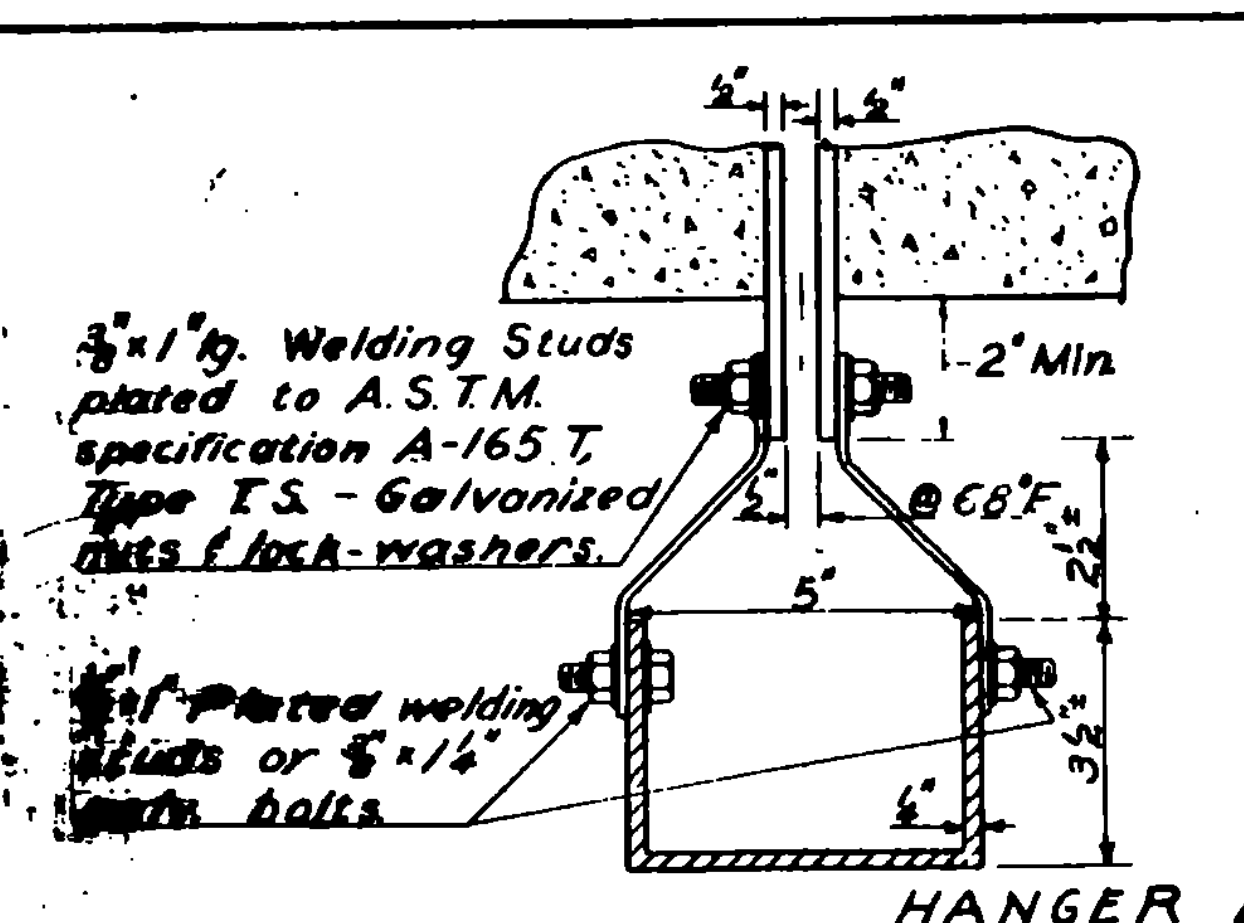

REVISIONS & CORRECTIONS

Drawn By: JK 12/1/62 Revised: WT 1/23/65

Traced By: JK 12/1/62 Revised: WT 1/23/65

Checked By: E.F. WMS 1/21/62 Rev. WMS 1/23/65

Recommended WMS 2/4/65

For Approval Bridges Engineer Date

Recommended WMS 2/4/65

For Approval Assist. Chief Engineer Date

Approved By WMS Chief Engineer Date

DETAIL OF W BEAM BRIDGES  
PIER EXPANSION PLATES  
&  
DRAIN TROUGH DETAILS

VERMONT  
DEPARTMENT OF HIGHWAYS  
STRUCTURE STANDARDS

SCR-123-65