



TYPICAL SECTIONS

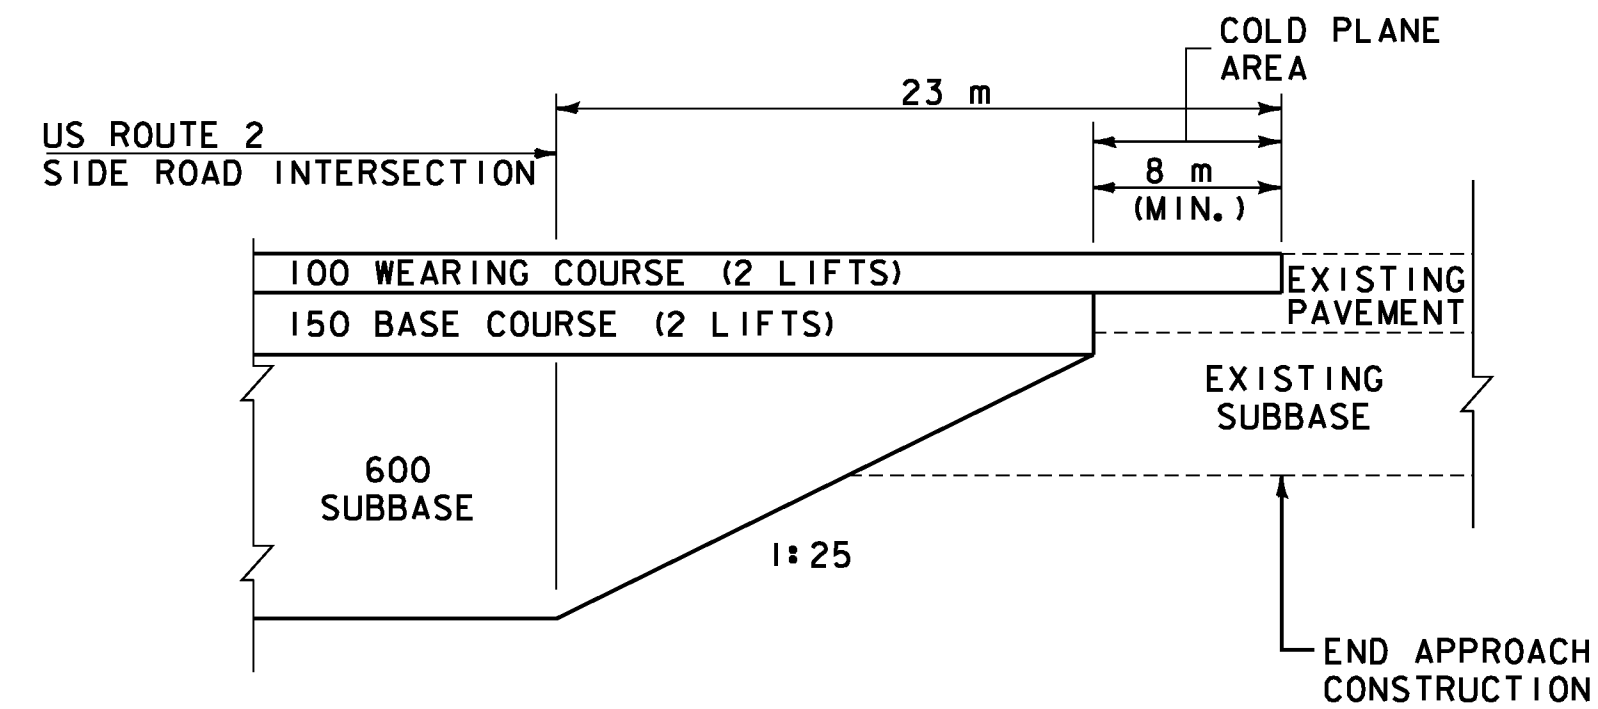

SIDE ROAD TO U.S. ROUTE 2 APPROACH CONSTRUCTION

NOT TO SCALE
(HILL STREET, HIGHLAND AVE., MOUNTAIN VIEW DRIVE)

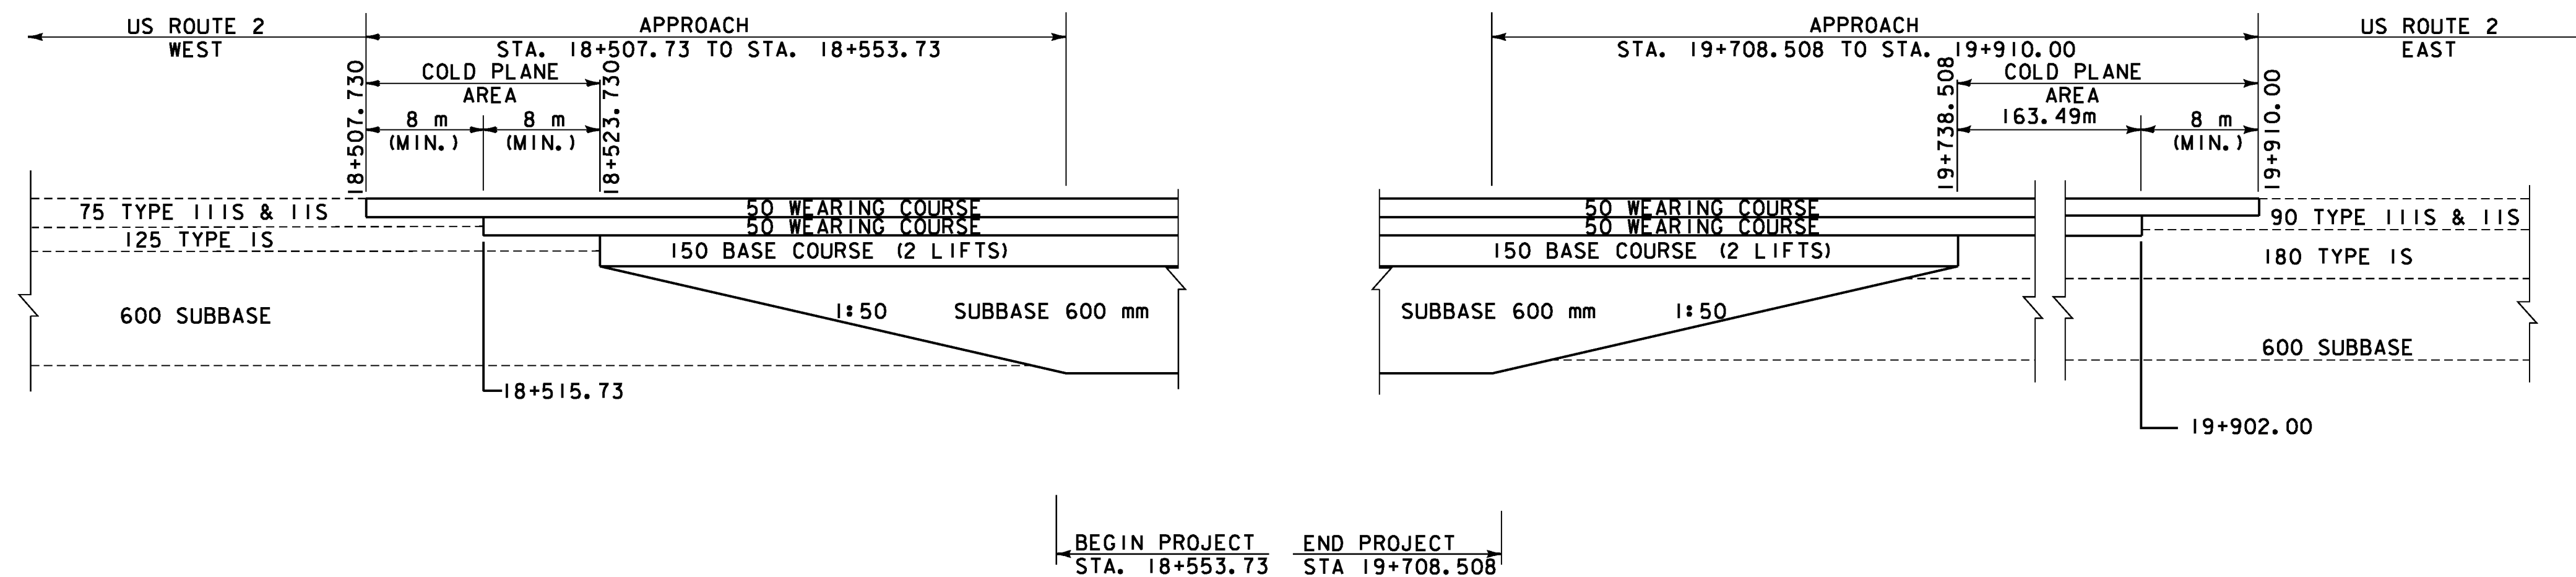

US ROUTE 2 APPROACH CONSTRUCTION

NOT TO SCALE

NOTES:
1. SEE TS-1 FOR MATERIAL TOLERANCES AND GENERAL NOTES.

PROJECT NAME: DANVILLE
PROJECT NUMBER: F EGC 028-3(32)

FILE NAME: ...\\PlotFiles\003-006 typ.ptf PLOT DATE: 1/18/2011
DESIGN SUPERVISOR: GARY SANTY DRAWN BY: STANTEC
DESIGNED BY: STANTEC CHECKED BY: STANTEC
TYPICAL SECTION TS-3 SHEET 5 OF 306

