



US ROUTE 2 - 18+600 TO 18+770

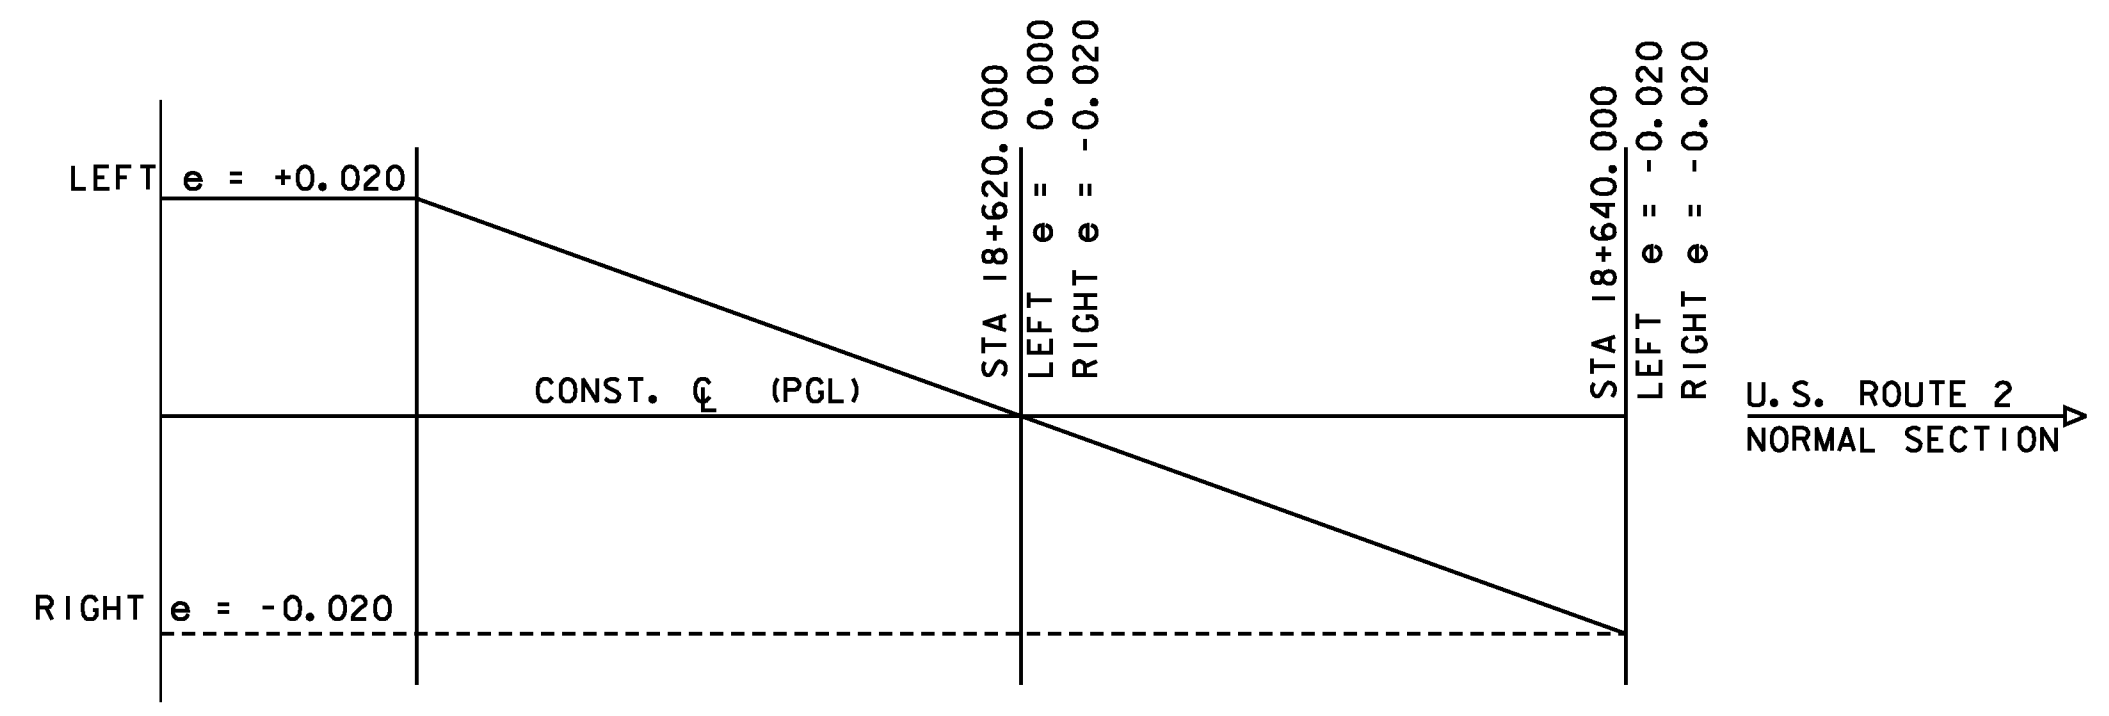

DATUM	
VERTICAL	NAVD88
HORIZONTAL	NAD83(92)

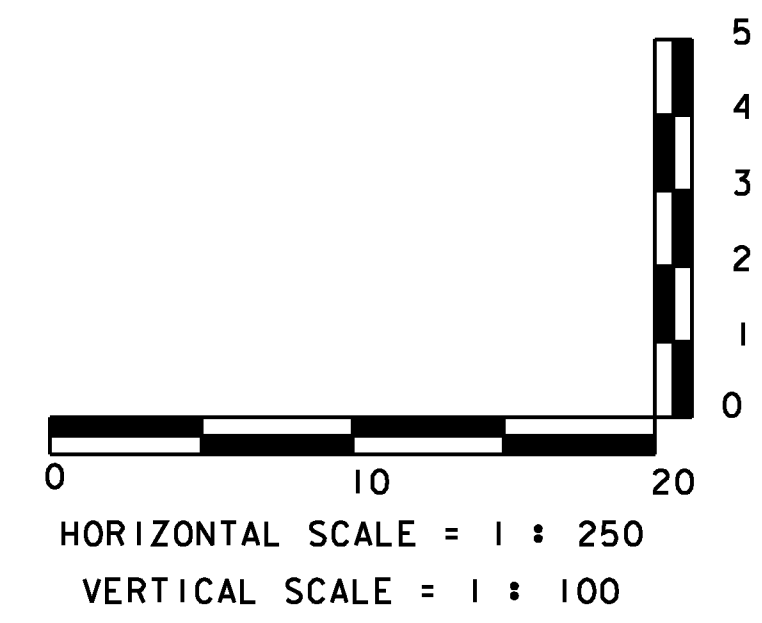

18 + 600 - 18 + 770	
PROJECT NAME:	DANVILLE
PROJECT NUMBER:	F EGC 028-3(32)
FILE NAME:	...\\PlotFiles\us2pro_pr2.pxf
DESIGN SUPERVISOR:	GARY SANTY
DESIGNED BY:	STANTEC
PROFILE - US ROUTE 2	PRO-2
PLOT DATE:	1/18/2011
DRAWN BY:	STANTEC
CHECKED BY:	STANTEC
SHEET	75 OF 306

1/18/2011 10:51:01 PM v:\1953\active\1953\0033_0092\Highway\PlotFiles\us2pro_pr2.pxf