



**PLAN**

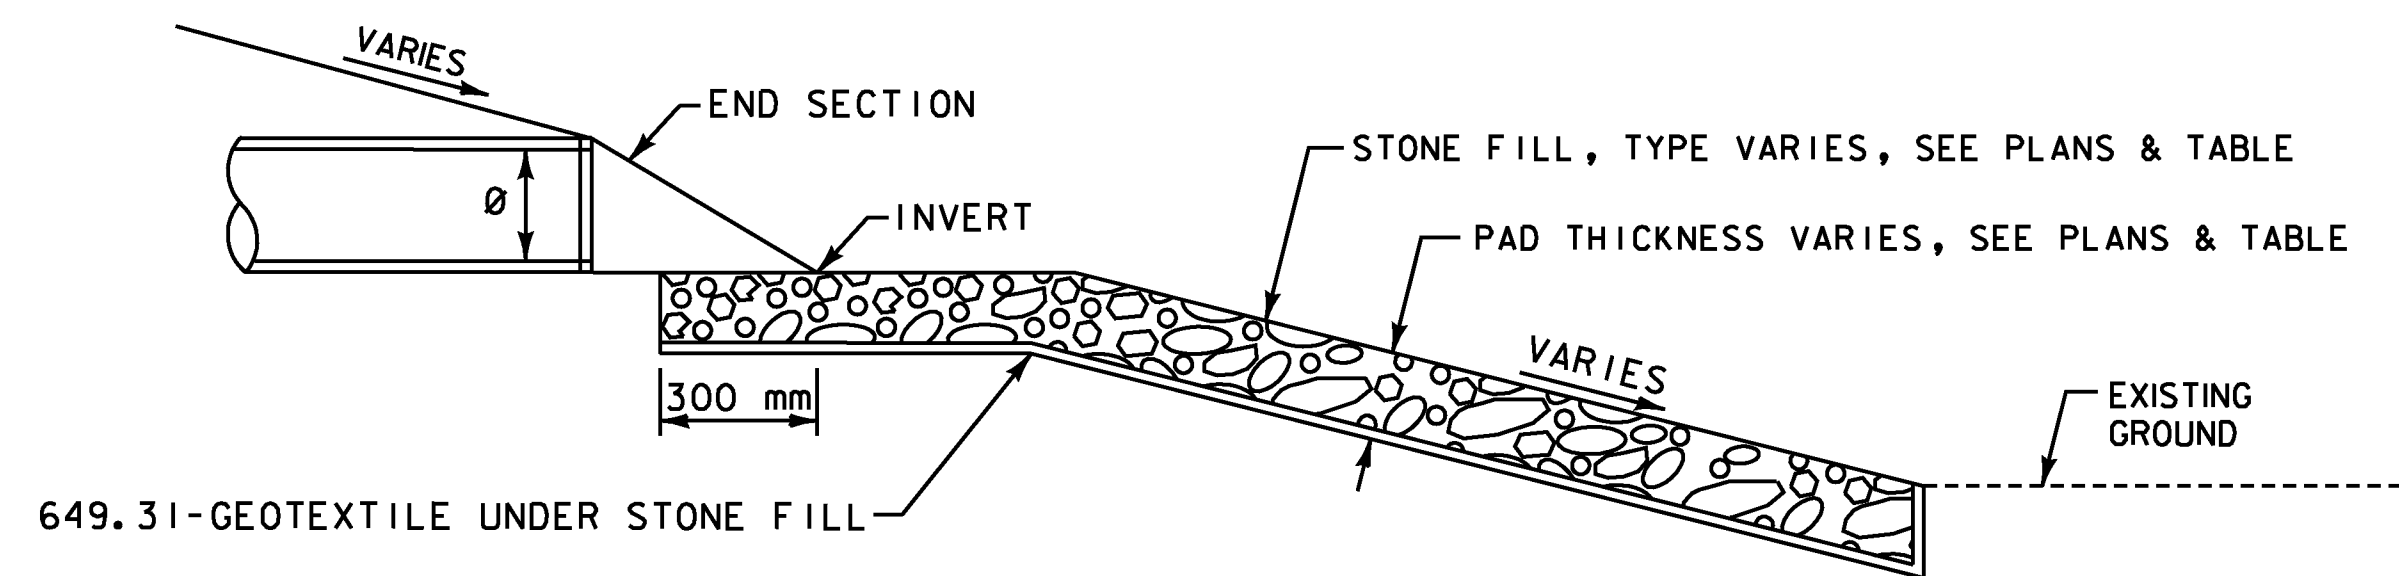

**SECTION A-A**

**STORM DRAIN OUTLET PROTECTION**  
NOT TO SCALE

STORM DRAIN OUTLET PROTECTION				
OUTLET PIPE NO.	STONE TYPE	PAD LENGTH (m)	PAD WIDTH (m)	PAD THICKNESS (mm)
101A	I	21.0	7.0	300
200	II	1.8	2.4	600
311 & 313	II	33.0	5.0	600

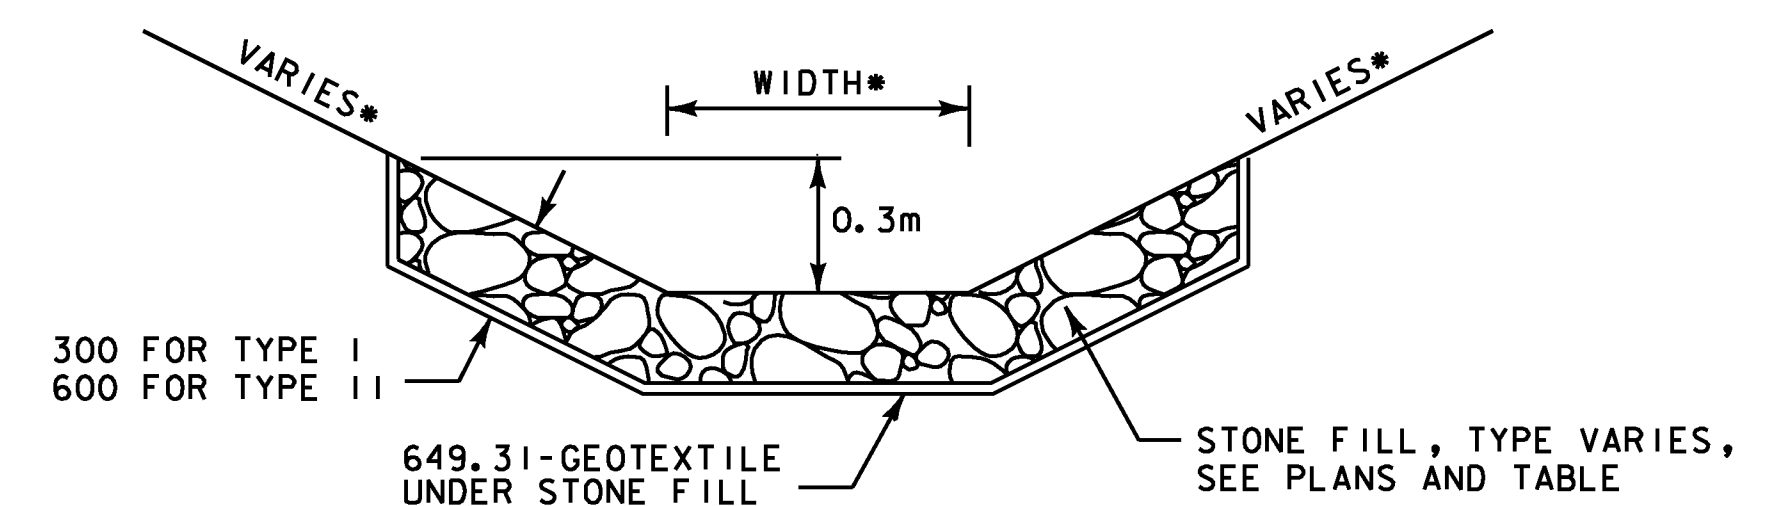

\* SEE CROSS-SECTIONS FOR SWALE WIDTH AND SLOPE

**STONE LINED SWALE**  
NOT TO SCALE

PROJECT NAME: DANVILLE  
PROJECT NUMBER: F EGC 028-3(32)

FILE NAME: ...\\PlotFiles\058 det.drn.ptf PLOT DATE: 1/18/2011  
DESIGN SUPERVISOR: GARY SANTY DRAWN BY: STANTEC  
DESIGNED BY: STANTEC CHECKED BY: STANTEC  
**DRAINAGE DETAIL SHEET DD-1** SHEET 100 OF 306

