



- NOTES:
1. FINAL EXACT LOCATIONS TO BE DETERMINED BY ARTIST. CONTRACTOR TO CONSULT ARTIST TO STAKE/FLAG ACTUAL PLACEMENT OF EACH GRANITE POST PRIOR TO INSTALLATION.
  2. ARTIST TO BE CONSULTED ON ACTUAL DATE OF INSTALLATION TO VERIFY PLACEMENT IN FIELD.
  3. TEMPLATE FOR PLACEMENT OF PIN AND/OR PLUMBING IN SONOTUBE TO BE PROVIDED BY ARTIST.
  4. ARTIST TO PROVIDE GRANITE POST.
  5. CONTRACTOR IS RESPONSIBLE FOR POURING CONCRETE SONOTUBE, SETTING PIN, EXCAVATION, SELECT MATERIAL INSTALLATION AND BACKFILL. CONTRACTOR SHALL INSTALL SONOTUBE AND POST PLUMB AND LEVEL.
  6. BACK-FILL WITH REMOVED EARTH.
  7. REPLACE 4" OF TOPSOIL AND REPLANT GRASS OVER ALL BACKFILL.
  8. ALL WORK REQUIRED TO CONSTRUCT GRANITE POSTS SHALL BE PAID AS ITEM 900.620 SPECIAL PROVISION (GRANITE POST). SEE LANDSCAPE GENERAL NOTES SHEET LNS-1 FOR MORE INFORMATION.

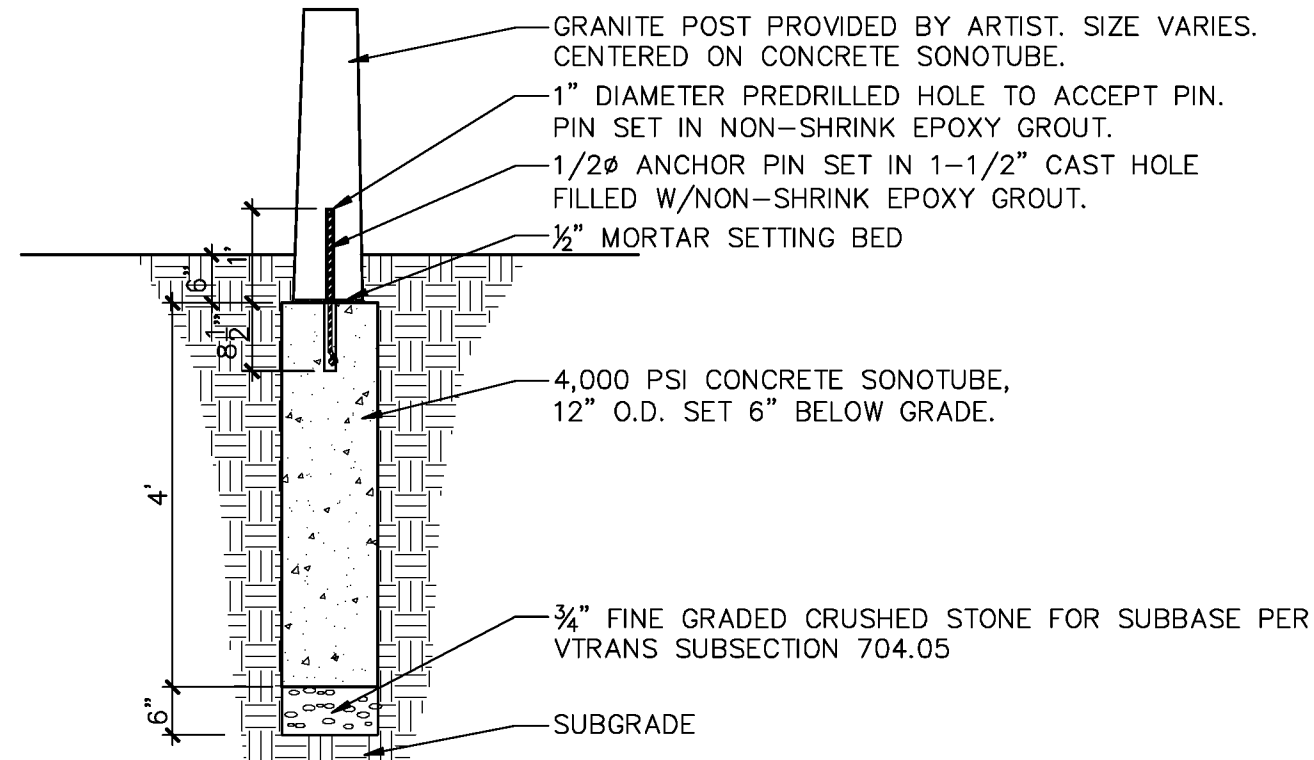


1 GRANITE POST ON 12" Ø SONOTUBE, TYP.  
SCALE: 1/2"=1'


- NOTES:
1. FINAL EXACT LOCATIONS TO BE DETERMINED BY ARTIST. CONTRACTOR TO CONSULT ARTIST TO STAKE/FLAG ACTUAL PLACEMENT OF EACH GRANITE POST PRIOR TO INSTALLATION.
  2. ARTIST TO BE CONSULTED ON ACTUAL DATE OF INSTALLATION TO VERIFY PLACEMENT IN FIELD.
  3. TEMPLATE FOR PLACEMENT OF PIN AND/OR PLUMBING IN SONOTUBE TO BE PROVIDED BY ARTIST.
  4. ARTIST TO PROVIDE GRANITE POST.
  5. CONTRACTOR IS RESPONSIBLE FOR POURING CONCRETE SONOTUBE, SETTING PIN, EXCAVATION, SELECT MATERIAL INSTALLATION AND BACKFILL. CONTRACTOR SHALL INSTALL SONOTUBE AND POST PLUMB AND LEVEL.
  6. BACK-FILL WITH REMOVED EARTH.
  7. REPLACE 4" OF TOPSOIL AND REPLANT GRASS OVER ALL BACKFILL.
  8. ALL WORK REQUIRED TO CONSTRUCT GRANITE POSTS SHALL BE PAID AS ITEM 900.620 SPECIAL PROVISION (GRANITE POST). SEE LANDSCAPE GENERAL NOTES SHEET LNS-1 FOR MORE INFORMATION.

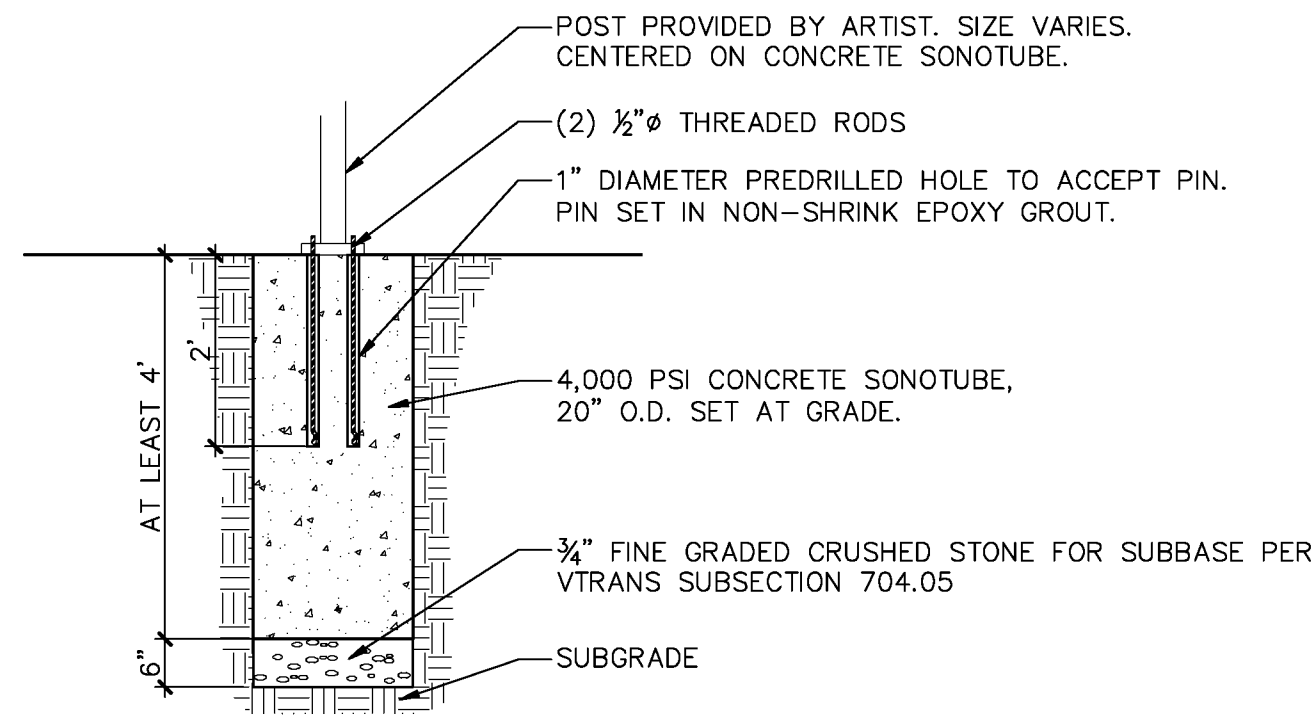

2 GRANITE POST ON 20" Ø SONOTUBE, TYP.  
SCALE: 1/2"=1'

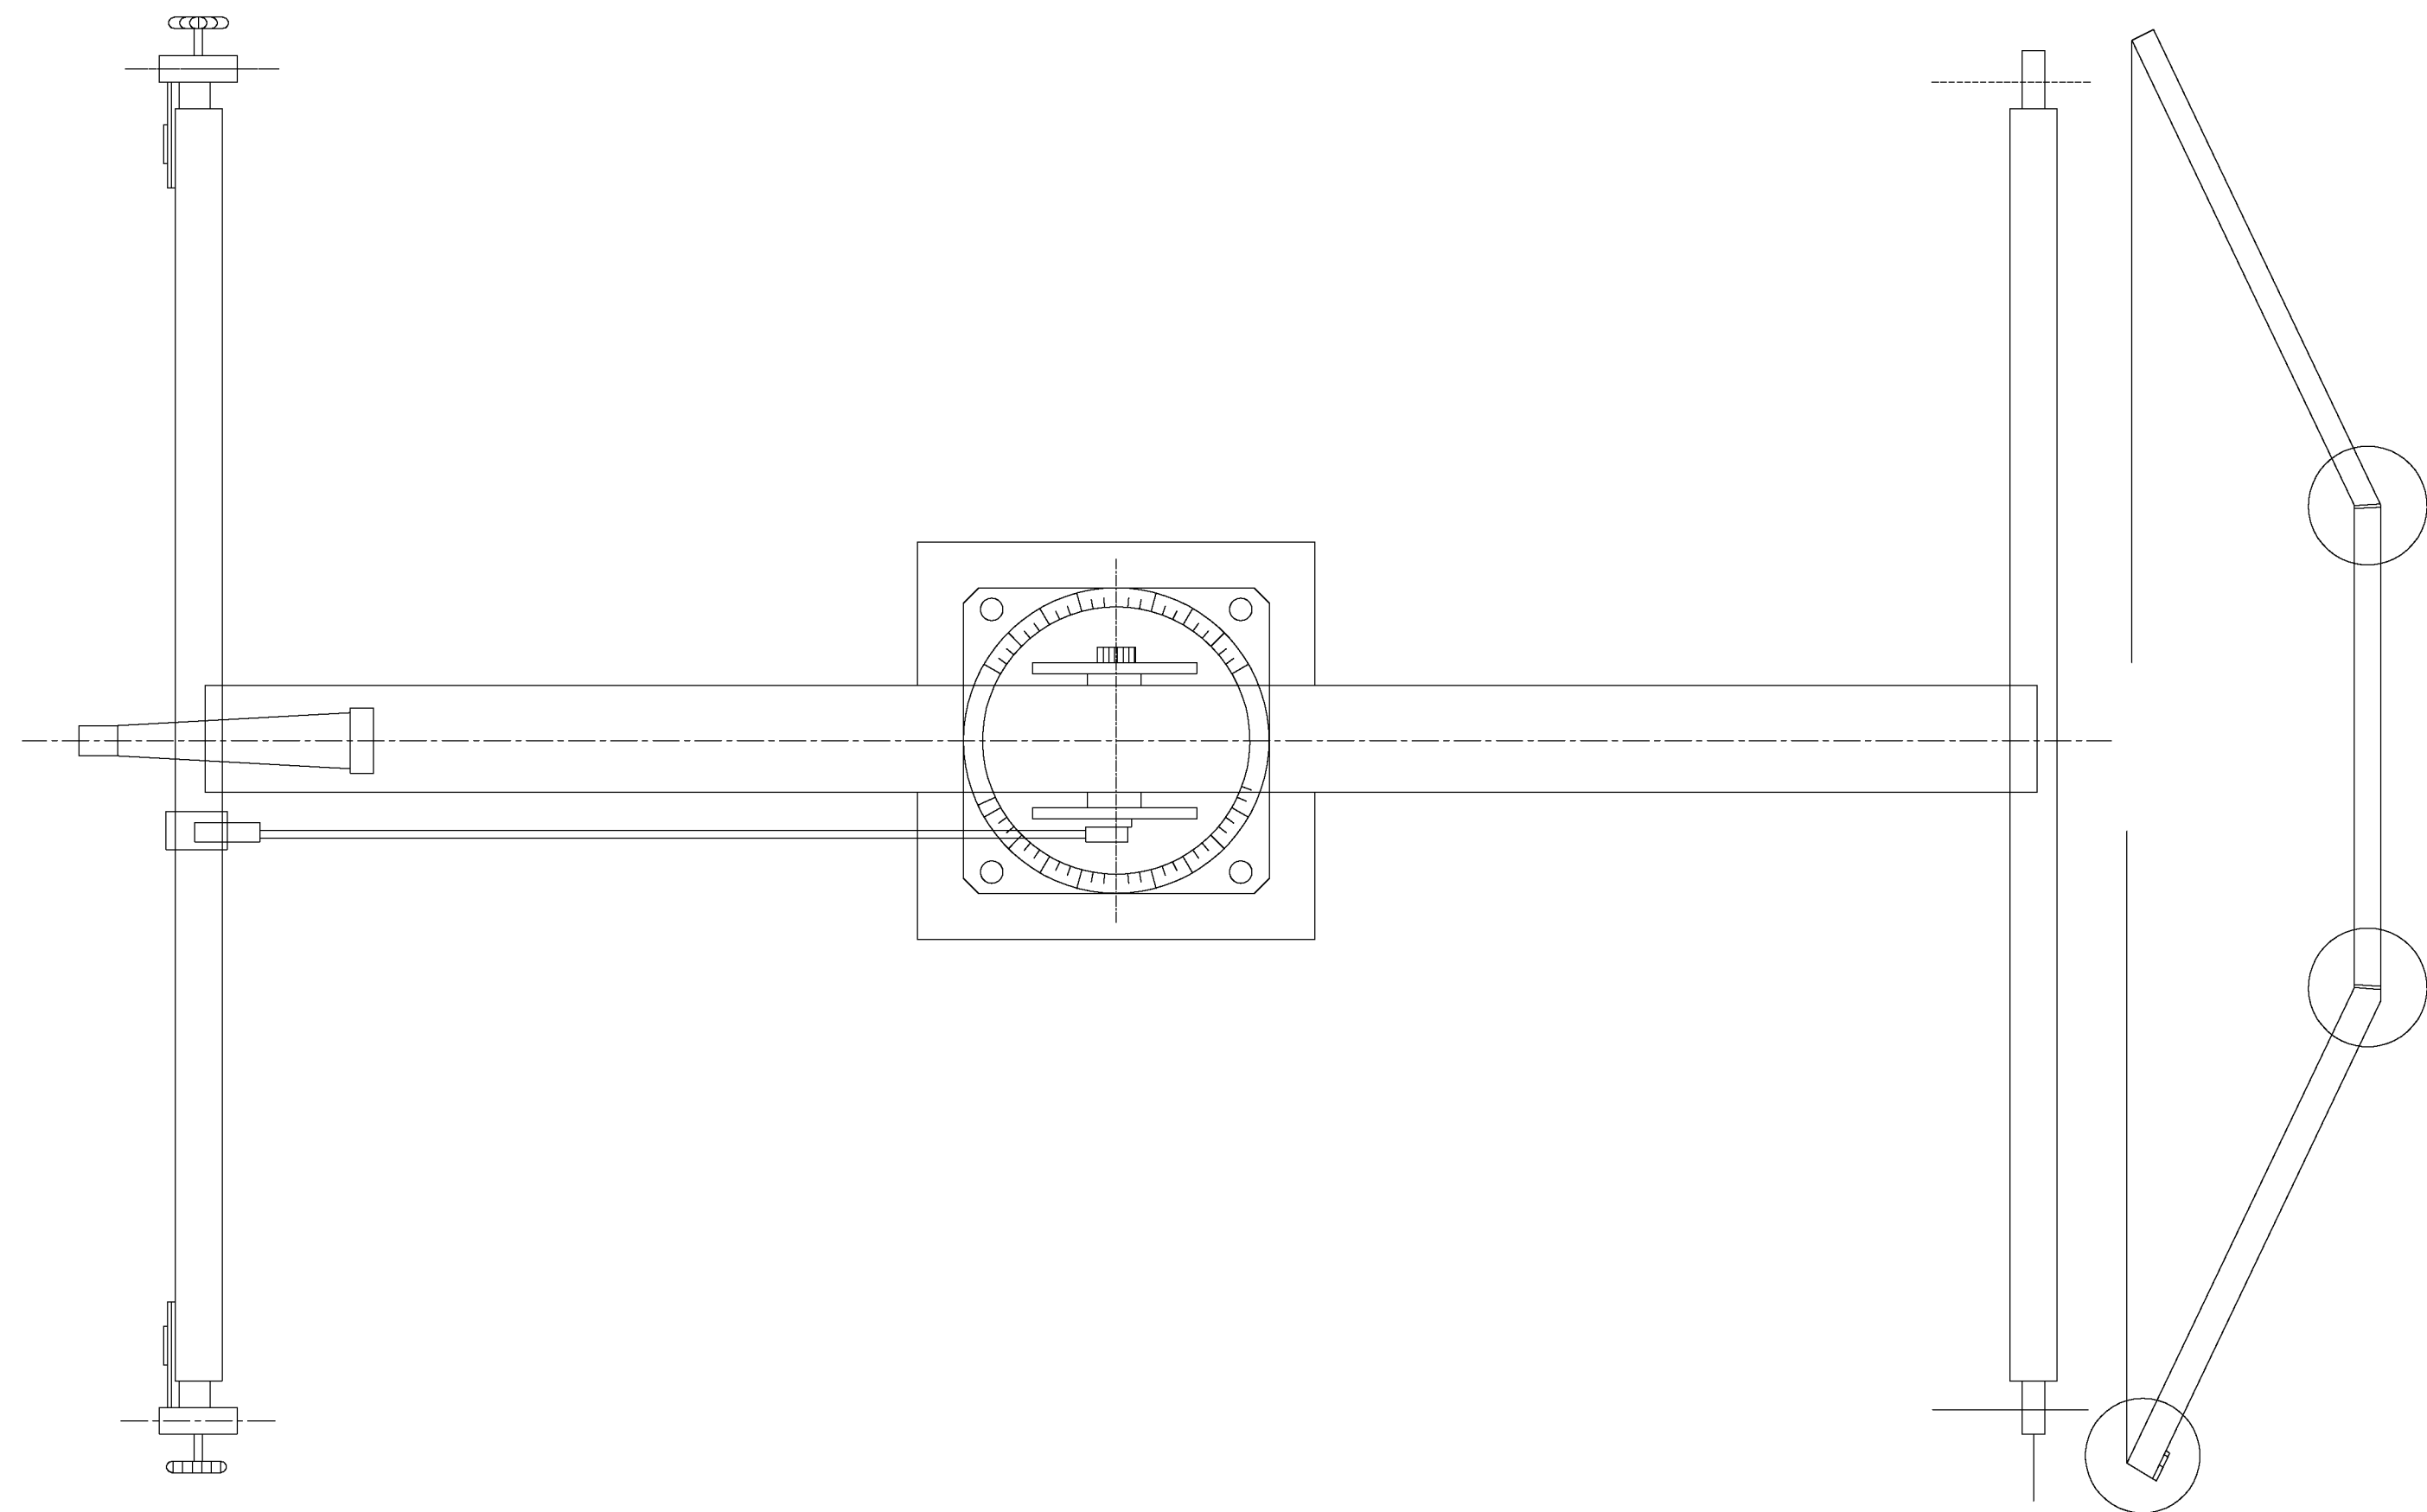


5 MAP OF THE MOUNTAINS/MAP MAKER: PLAN  
SCALE: 1"=1'-0"

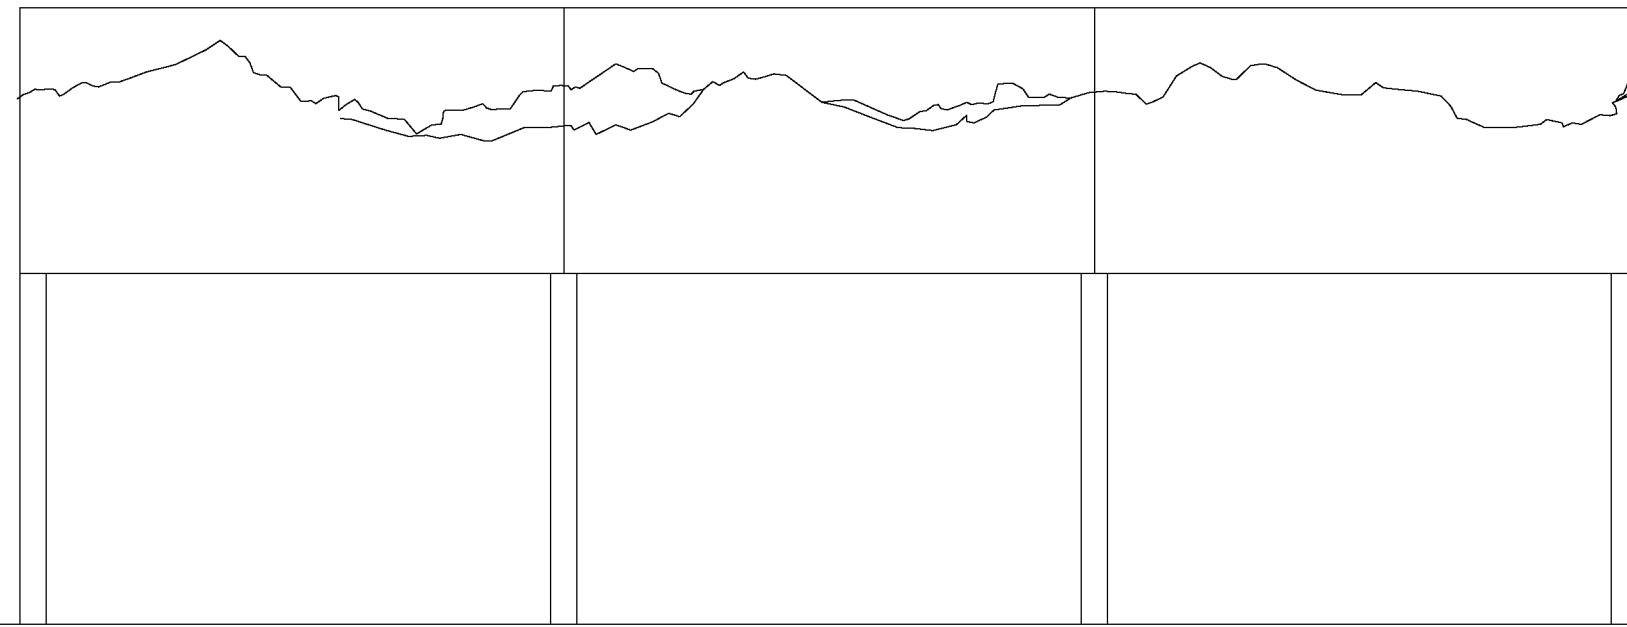

PANELS MOUNTED TO PLATFORM BY ARTIST

4 MAP OF THE MOUNTAINS: ELEVATION  
SCALE: 1"=1'-0"

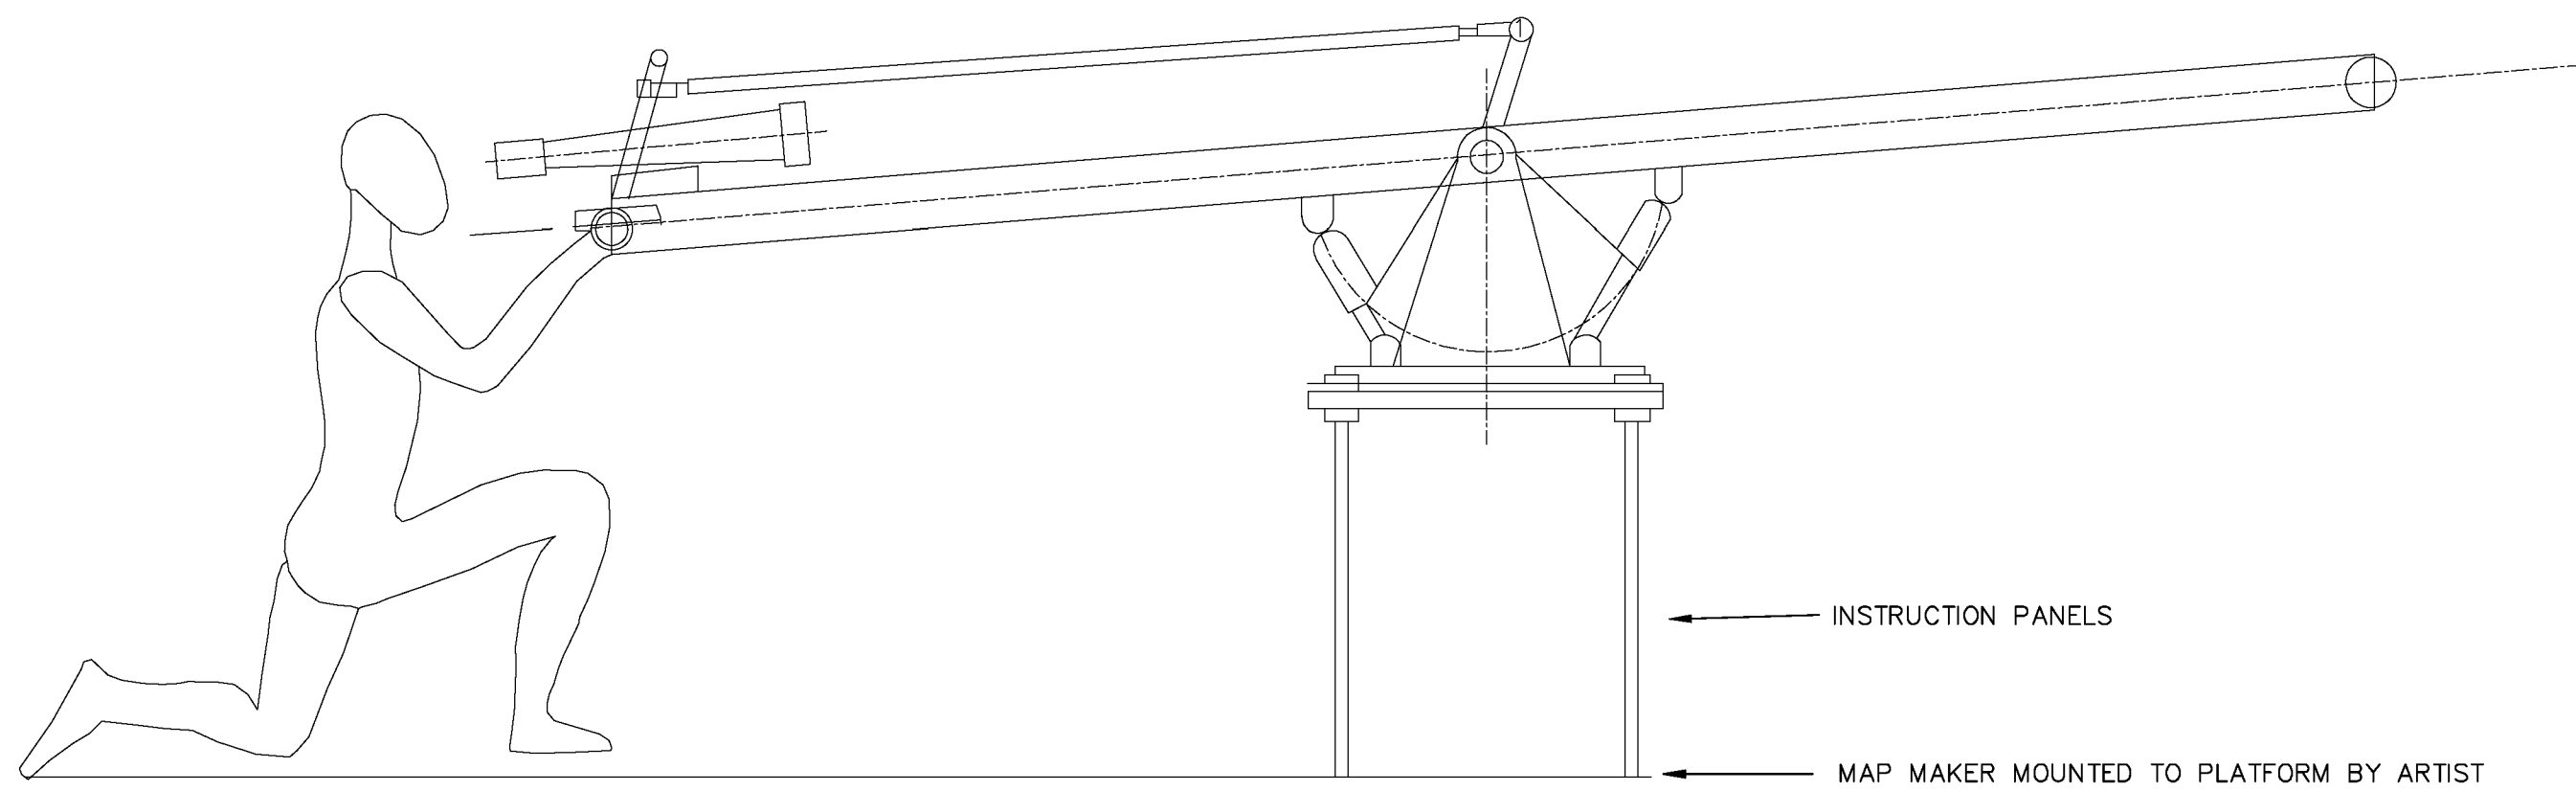

INSTRUCTION PANELS

MAP MAKER MOUNTED TO PLATFORM BY ARTIST

5 MAP MAKER: ELEVATION  
SCALE: 1"=1'-0"

EXCLUSIVE DESIGN OF CARL BIENBERG 4.24.2008

GENERAL ARTISTIC ENHANCEMENT NOTE:  
ALL FINAL DESIGNS, LAYOUT AND CONSTRUCTION OF ALL ARTISTIC ENHANCEMENTS PLANS (AEP) ARE THE RESPONSIBILITY OF THE ARTIST AND/OR OVERSEEN BY THE ARTIST.

MAP OF THE MOUNTAINS NOTES:  
1. ALL WORK TO CONSTRUCT MAP OF MOUNTAINS SHALL BE PAID AS ITEM 900.645 SPECIAL PROVISION (MAPMAKER).  
2. SEE LANDSCAPE GENERAL NOTES SHEET 172 FOR MORE INFORMATION.

NOTE:  
ALL DIMENSIONS ARE IN FEET AND INCHES.

Inventor:  
Carl Bielenberg  
1915 East Hill Road  
Marshfield, Vermont  
05658  
802 456 6998

Artist:  
Andrea Wasserman  
993 Darling Hill Road  
Vershire, Vermont  
05079  
802 685 3208  
asw@together.net

PROJECT NAME: DANVILLE  
PROJECT NUMBER: F EGC 028-3(32)

FILE NAME: AEP 1  
DESIGN SUPERVISOR: WASSERMAN  
DESIGNED BY: WASSERMAN  
ARTISTIC ENHANCEMENT PLAN AEP-1

PLOT DATE: 1.19.2011  
DRAWN BY: LANDWORKS  
CHECKED BY: LANDWORKS  
SHEET 200 OF 306