


STAGE 2 PLAN

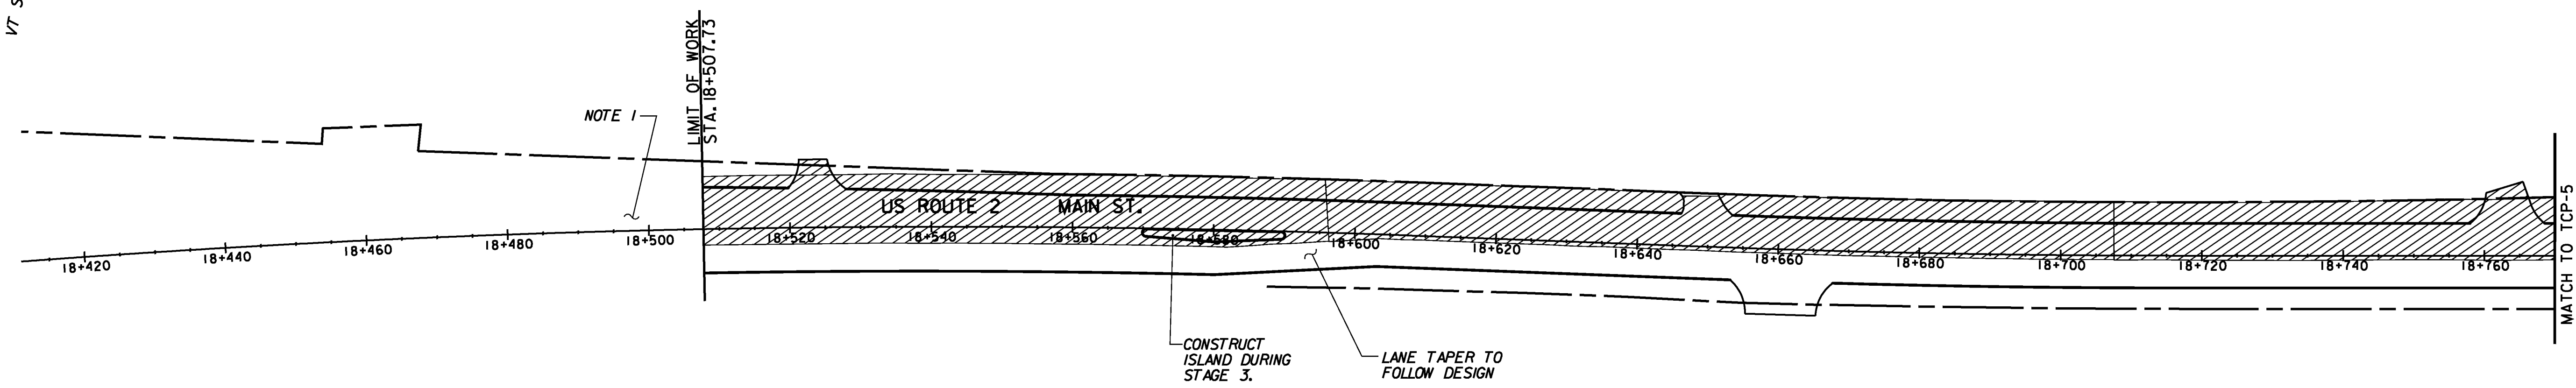

STAGE 3 PLAN

LEGEND

- WORK ZONE
- STAGE 4 ISLAND CONSTRUCTION



PROJECT NAME: DANVILLE	PLOT DATE: 1/18/2011
PROJECT NUMBER: F EGC 028-3(32)	DRAWN BY: STANTEC
FILE NAME: ...highway\plotfiles\TCP-3.PTF	CHECKED BY: STANTEC
DESIGN SUPERVISOR: GARY SANTY	SHEET 220 OF 306
DESIGNED BY: STANTEC	
TRAFFIC CONTROL PLAN TC-3	

1/18/2011 10:54:57 PM v:\1953\active\1953\0033_0092\highway\plotfiles\TCP-3.PTF