



STAGE 1 PLAN
(SEE NOTES 2 AND 3)

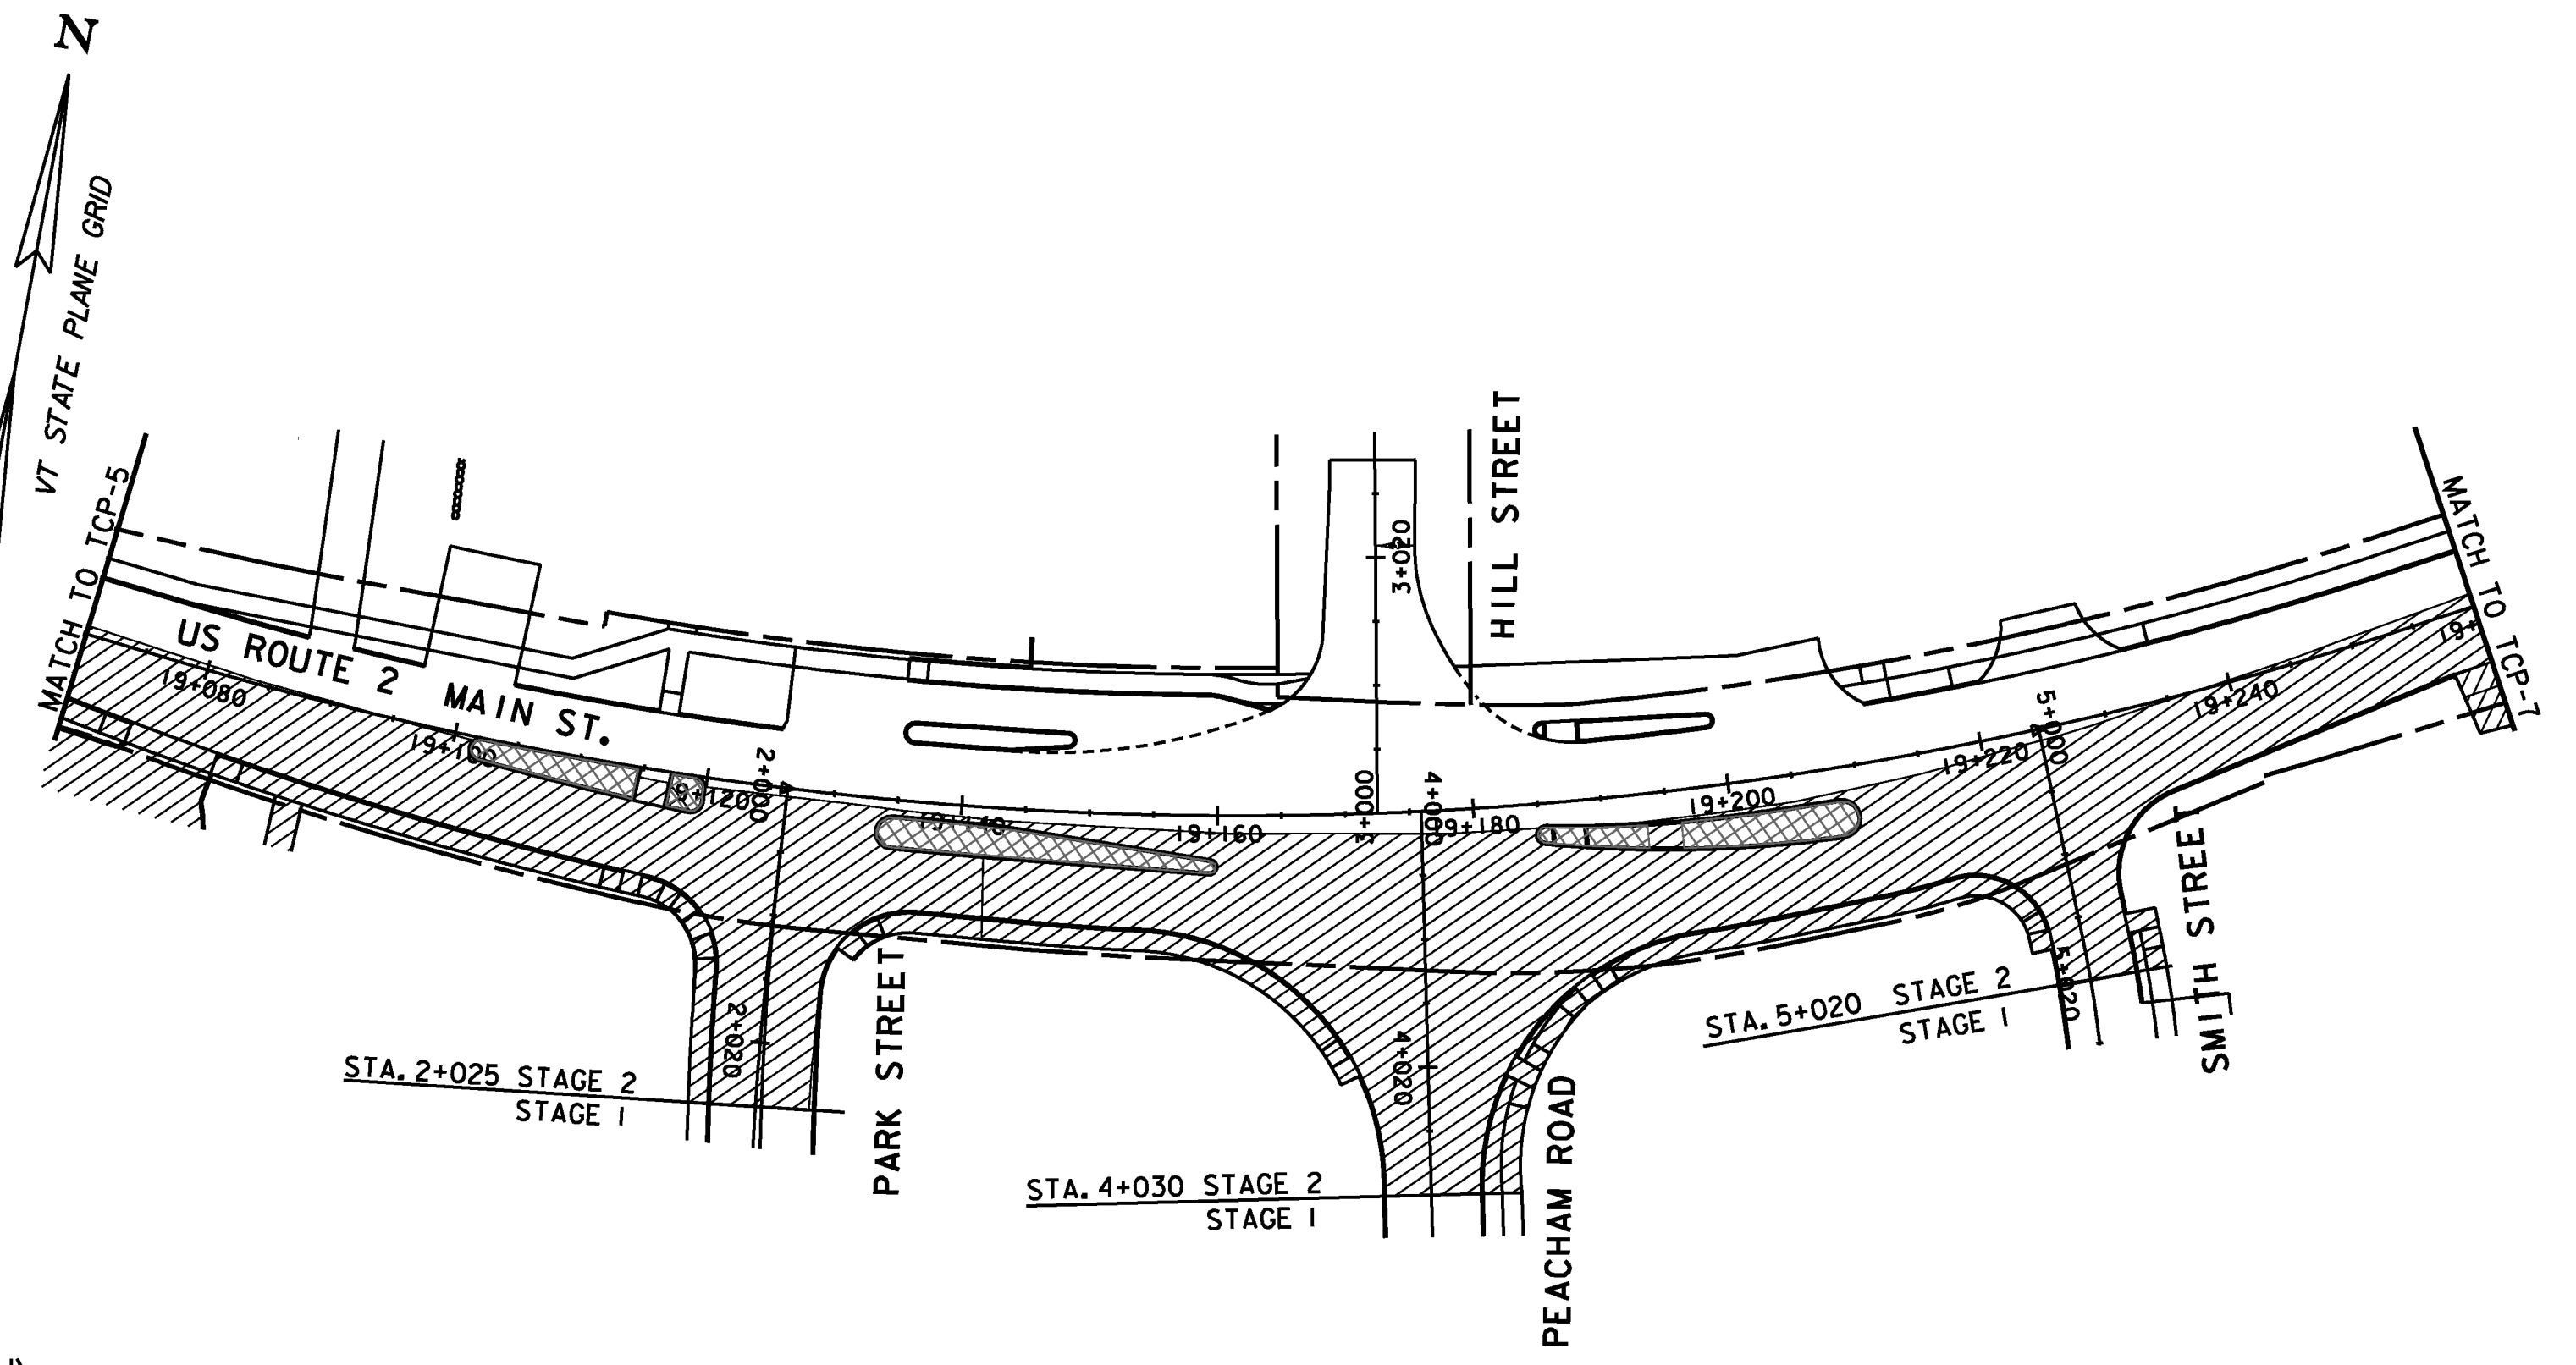

STAGE 2 PLAN

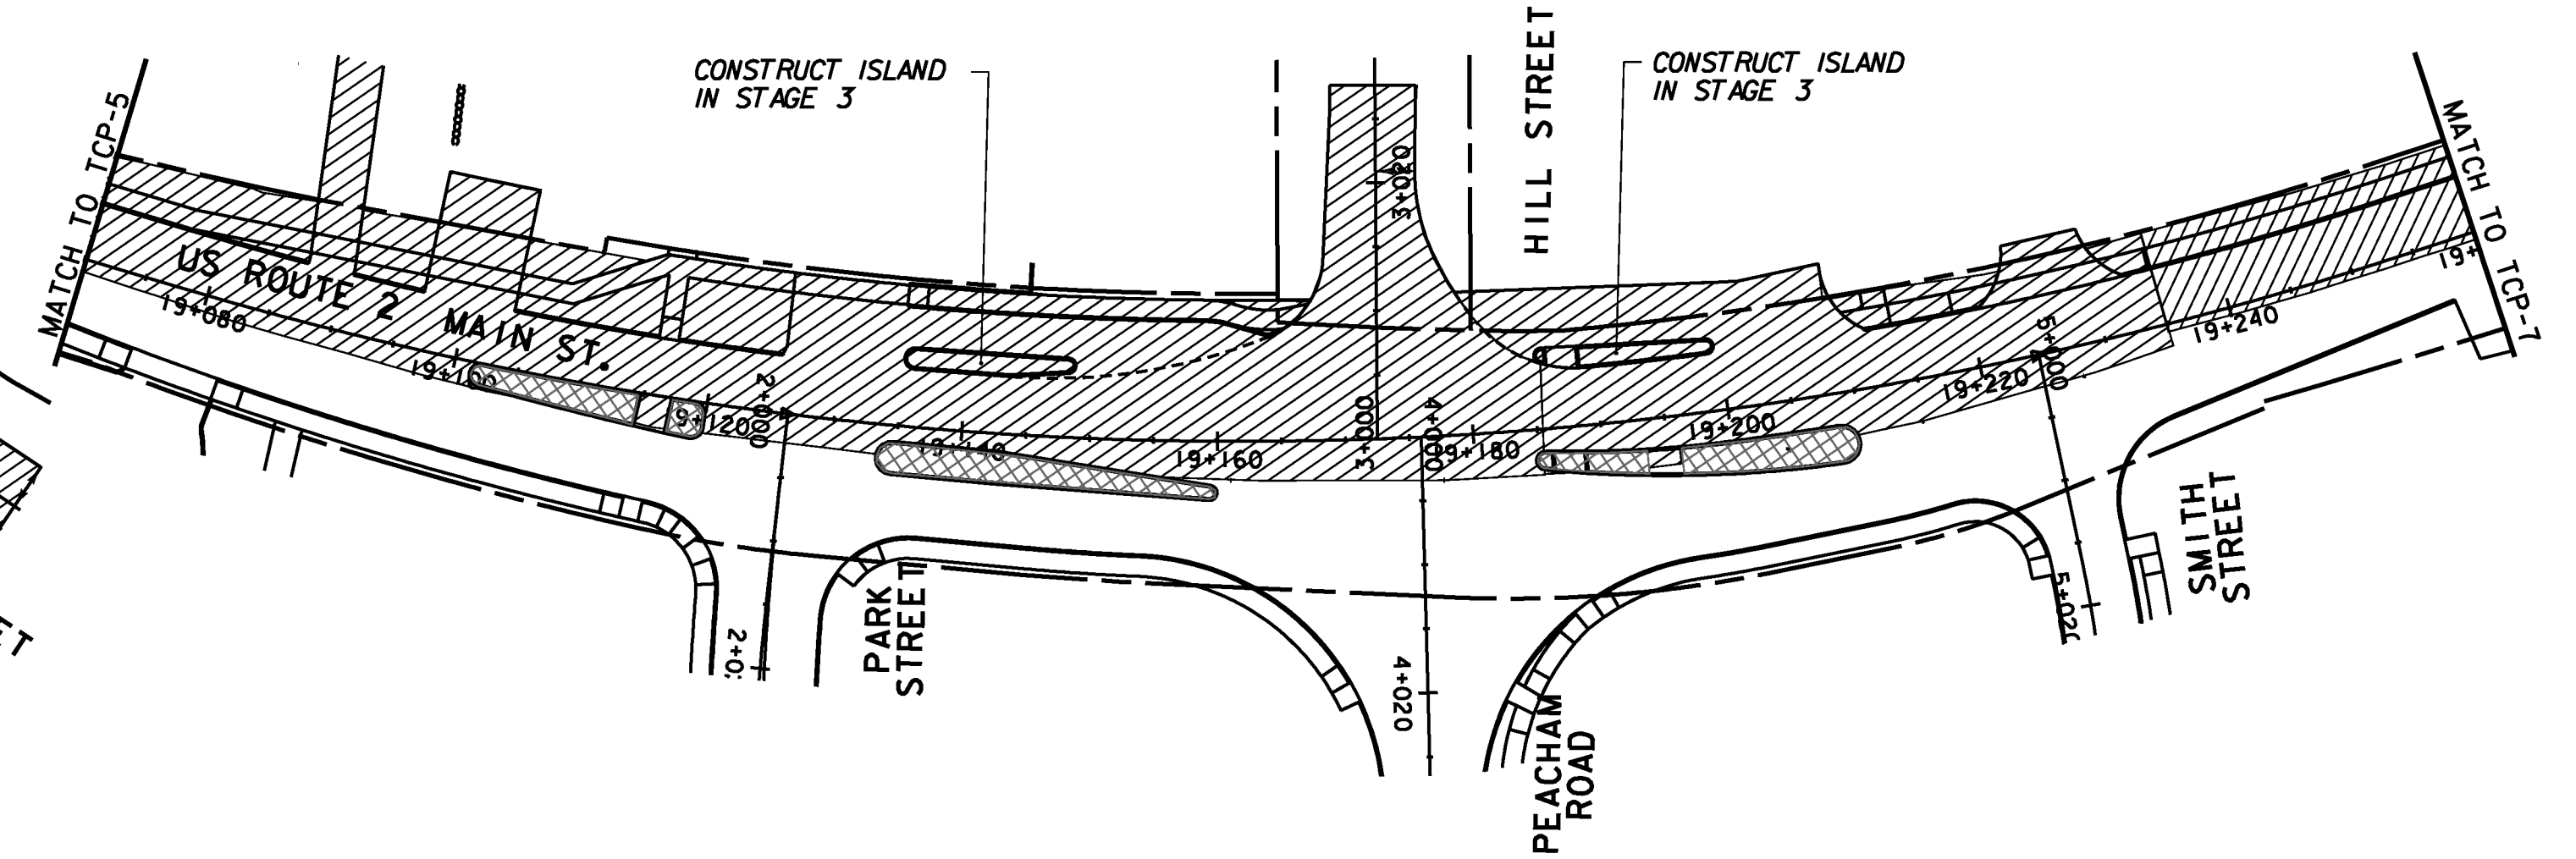

STAGE 3 PLAN

NOTES:

1. CONTRACTOR SHALL PLACE TYPE III BARRICADES, TO PROHIBIT TURNS ONTO BRAINERD STREET AFTER RECONSTRUCTION OF SMITH STREET AND REMOVAL OF BRAINERD STREET.
2. MAINTAIN MAIN STREET TRAFFIC USING EXISTING PAVEMENT AND LANE CONFIGURATION DURING STAGE I.
3. ALL RECONSTRUCTED VILLAGE GREEN STREETS HAVE A LOWER PROFILE THAN EXISTING VILLAGE GREEN STREETS. THE CONTRACTOR SHALL PROVIDE A TEMPORARY BITUMINOUS CONCRETE RAMP BETWEEN THE NEW AND EXISTING PAVEMENT. SLOPE OF RAMP SHALL NOT EXCEED 1:10. CONSTRUCTION OF THE BITUMINOUS CONCRETE RAMP SHALL BE PAID FOR UNDER ITEM 900.680, SPECIAL PROVISION (BITUMINOUS CONCRETE PAVEMENT, SMALL QUANTITY (TON)).

LEGEND

- WORK ZONE
- STAGE 4 ISLAND CONSTRUCTION



PROJECT NAME: DANVILLE
PROJECT NUMBER: F EGC 028-3(32)

FILE NAME: ...highway\plotfiles\TCP-5.PTF PLOT DATE: 1/18/2011
DESIGN SUPERVISOR: GARY SANTY DRAWN BY: STANTEC
DESIGNED BY: STANTEC CHECKED BY: STANTEC
TRAFFIC CONTROL PLAN TC-5 SHEET 222 OF 306