


STAGE 2 PLAN

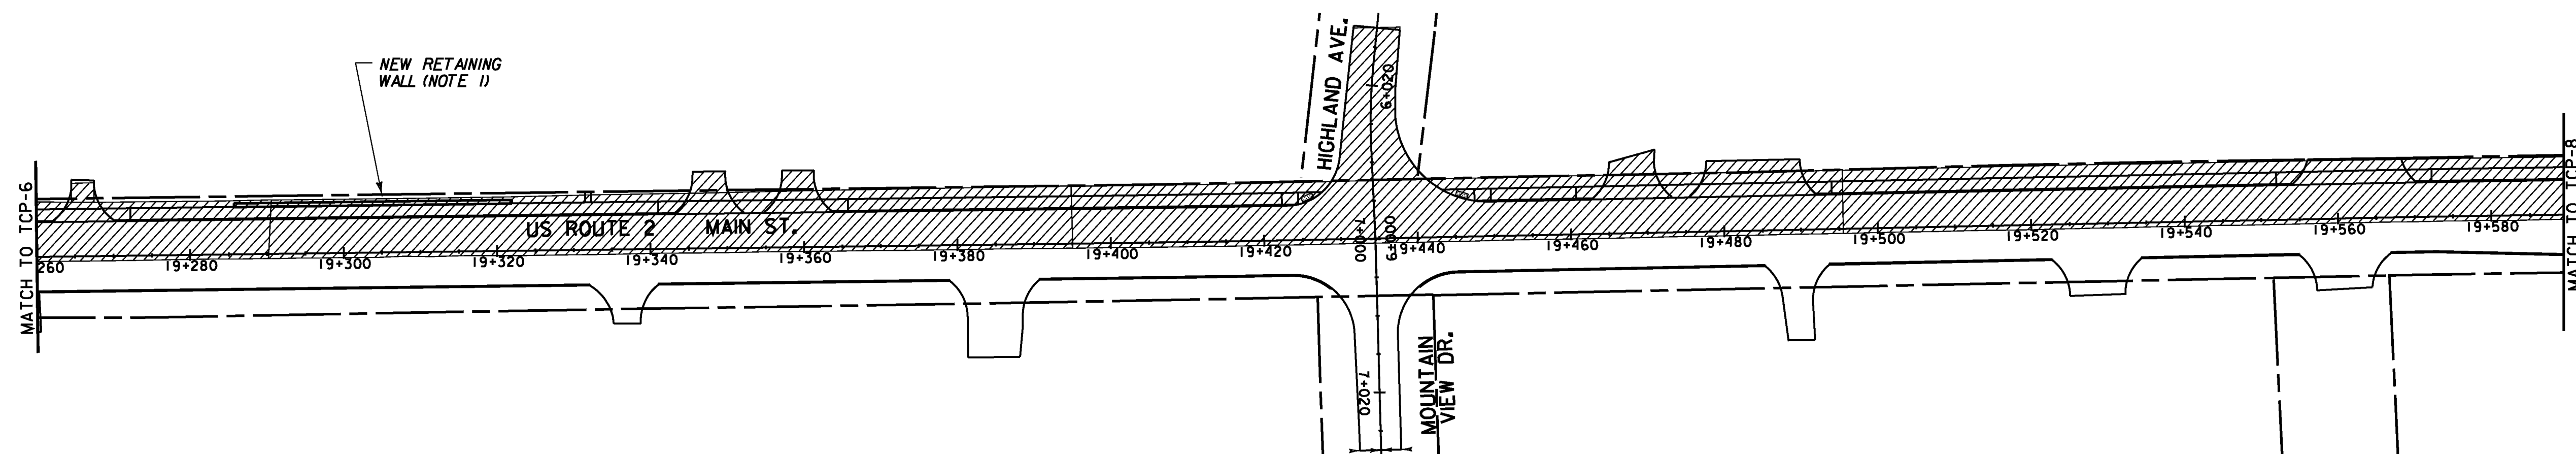

STAGE 3 PLAN

NOTES:

1. THE NEW RETAINING WALL SHALL BE CONSTRUCTED DURING STAGE 3. TO FACILITATE PLACEMENT OF TEMPORARY PAVEMENT IN STAGE 2 THE CONTRACTOR SHALL PLACE EARTH EMBANKMENT ALONG THE EXISTING SHOULDER FROM STATION 19+295 TO STATION 19+340 AND CONSTRUCT THE TEMPORARY PAVEMENT AS SHOWN ON THE PLANS. THE EMBANKMENT SHALL BE CONSTRUCTED FOLLOWING THE SPECIFICATIONS IN SECTION 203 OF THE VTRANS STANDARD SPECIFICATIONS FOR CONSTRUCTION, 2006. PAYMENT SHALL BE MADE INCIDENTAL TO ITEM 641.0.

LEGEND

- WORK ZONE
- STAGE 4 ISLAND CONSTRUCTION



PROJECT NAME: DANVILLE
PROJECT NUMBER: F EGC 028-3(32)

FILE NAME: ...\\highway\plottiles\TCP-6.PTF PLOT DATE: 1/18/2011
DESIGN SUPERVISOR: GARY SANTY DRAWN BY: STANTEC
DESIGNED BY: STANTEC CHECKED BY: STANTEC
TRAFFIC CONTROL PLAN TC-6 SHEET 223 OF 306