
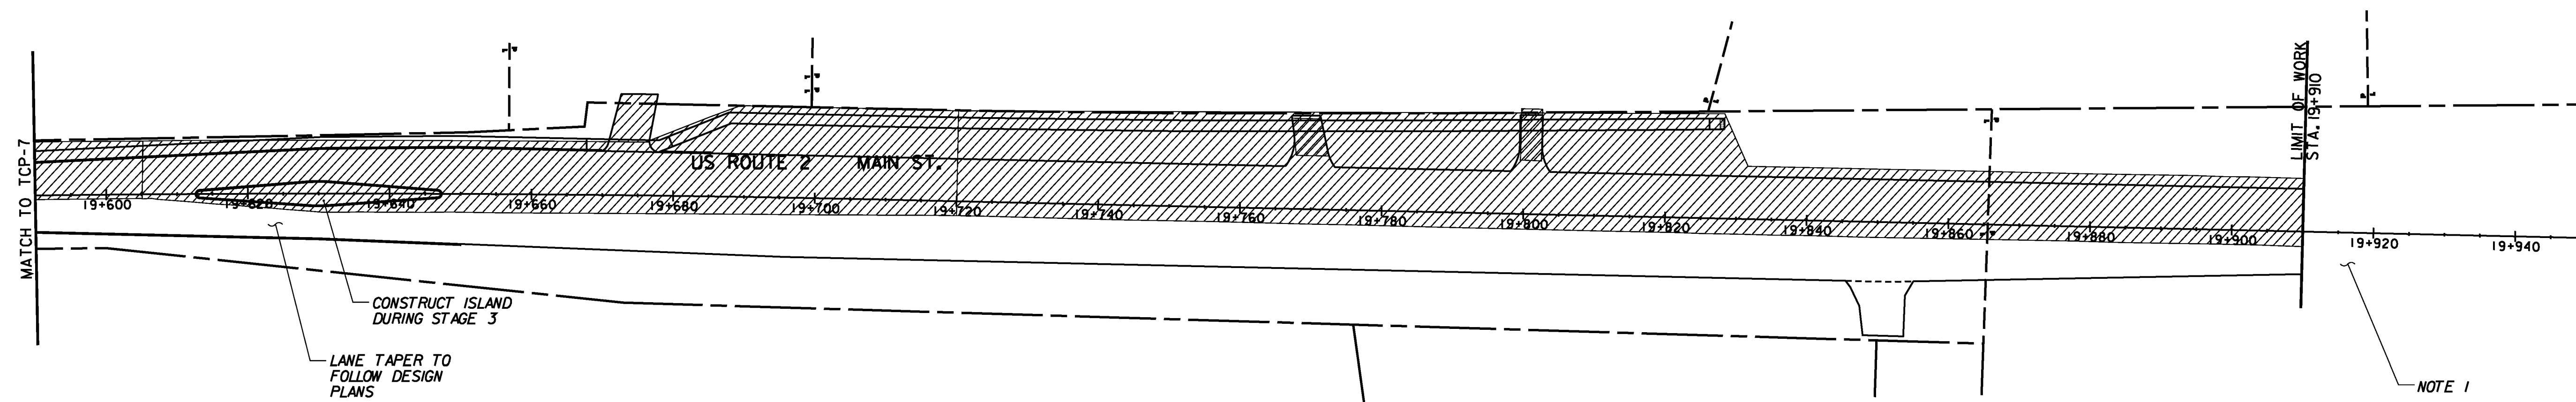



STAGE 2 PLAN

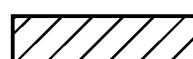

STAGE 3 PLAN

LEGEND

-  WORK ZONE
-  STAGE 4 ISLAND CONSTRUCTION



PROJECT NAME: DANVILLE
PROJECT NUMBER: F EGC 028-3(32)

FILE NAME: ...highway\plotfiles\TCP-7.PTF PLOT DATE: 1/18/2011
DESIGN SUPERVISOR: GARY SANTY DRAWN BY: STANTEC
DESIGNED BY: STANTEC CHECKED BY: STANTEC
TRAFFIC CONTROL PLAN TC-7 SHEET 224 OF 306