

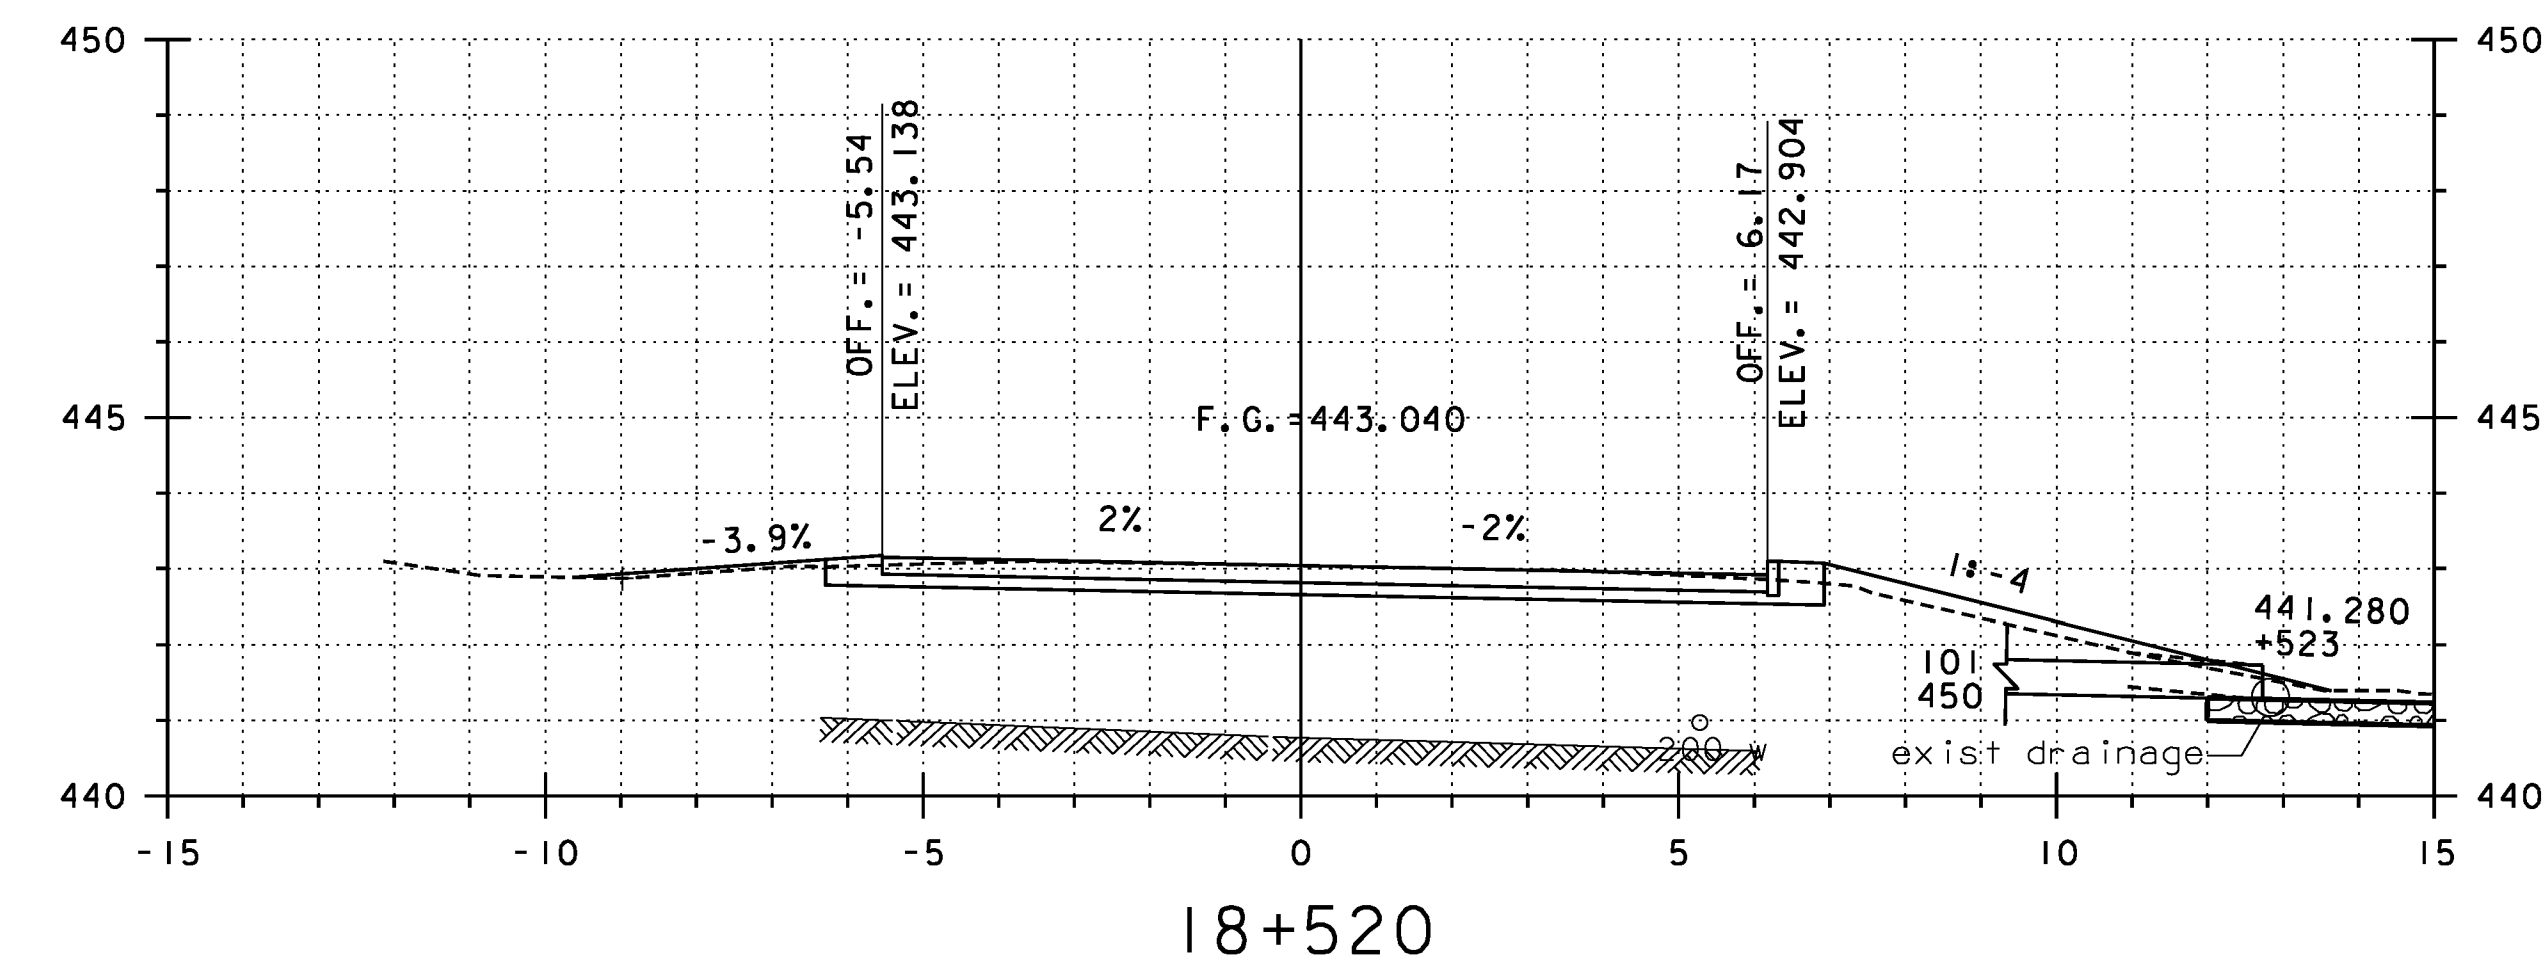
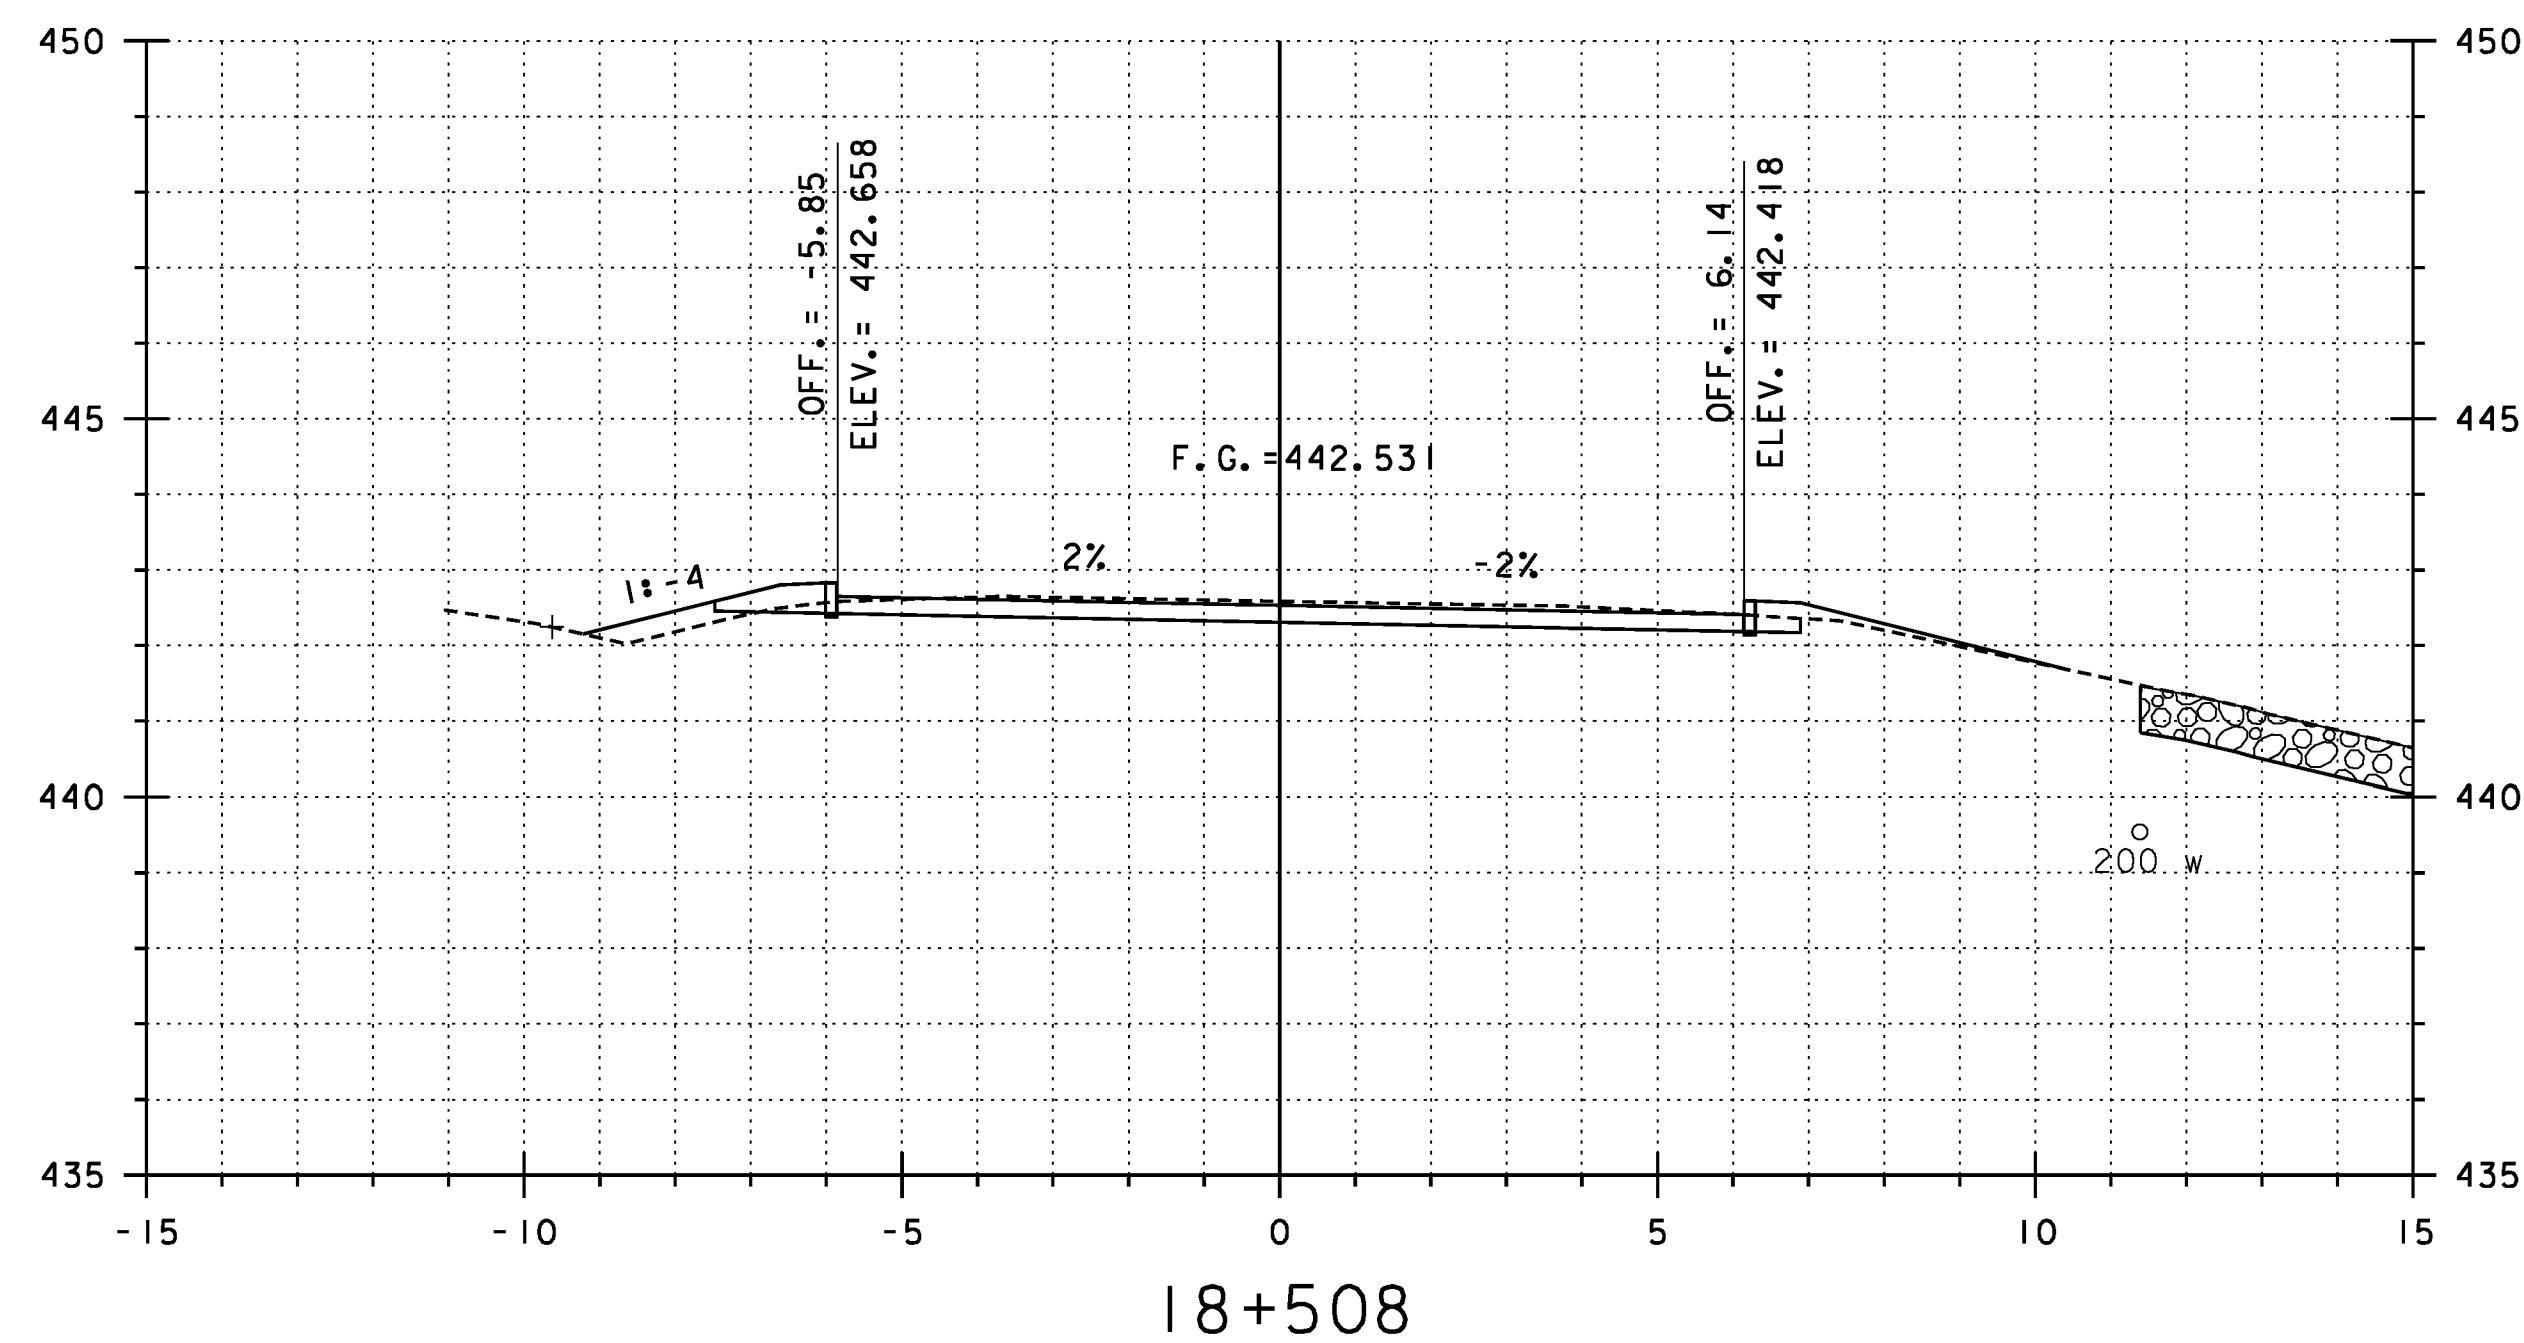
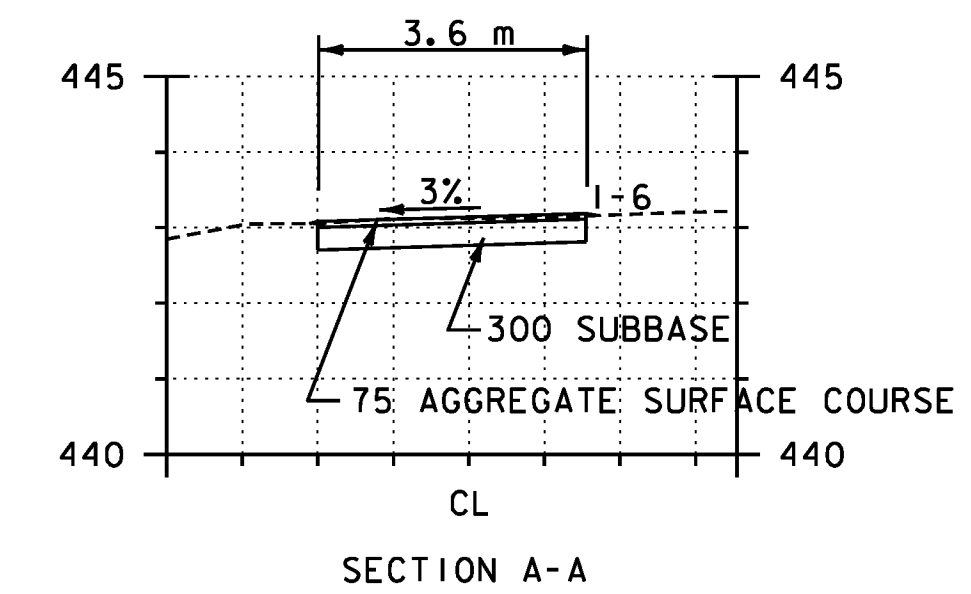
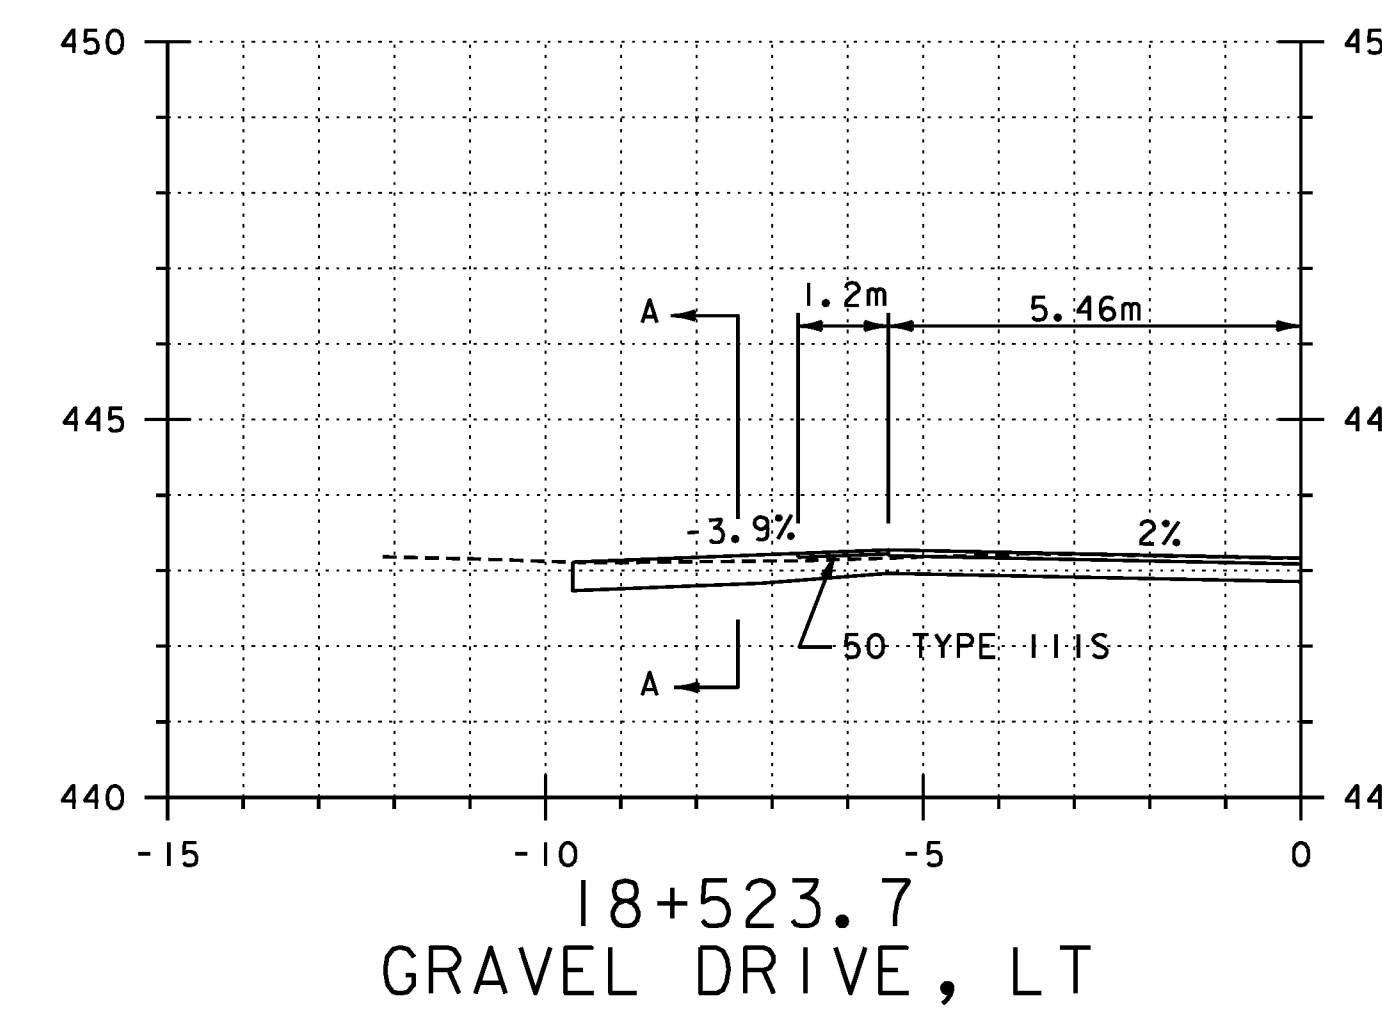
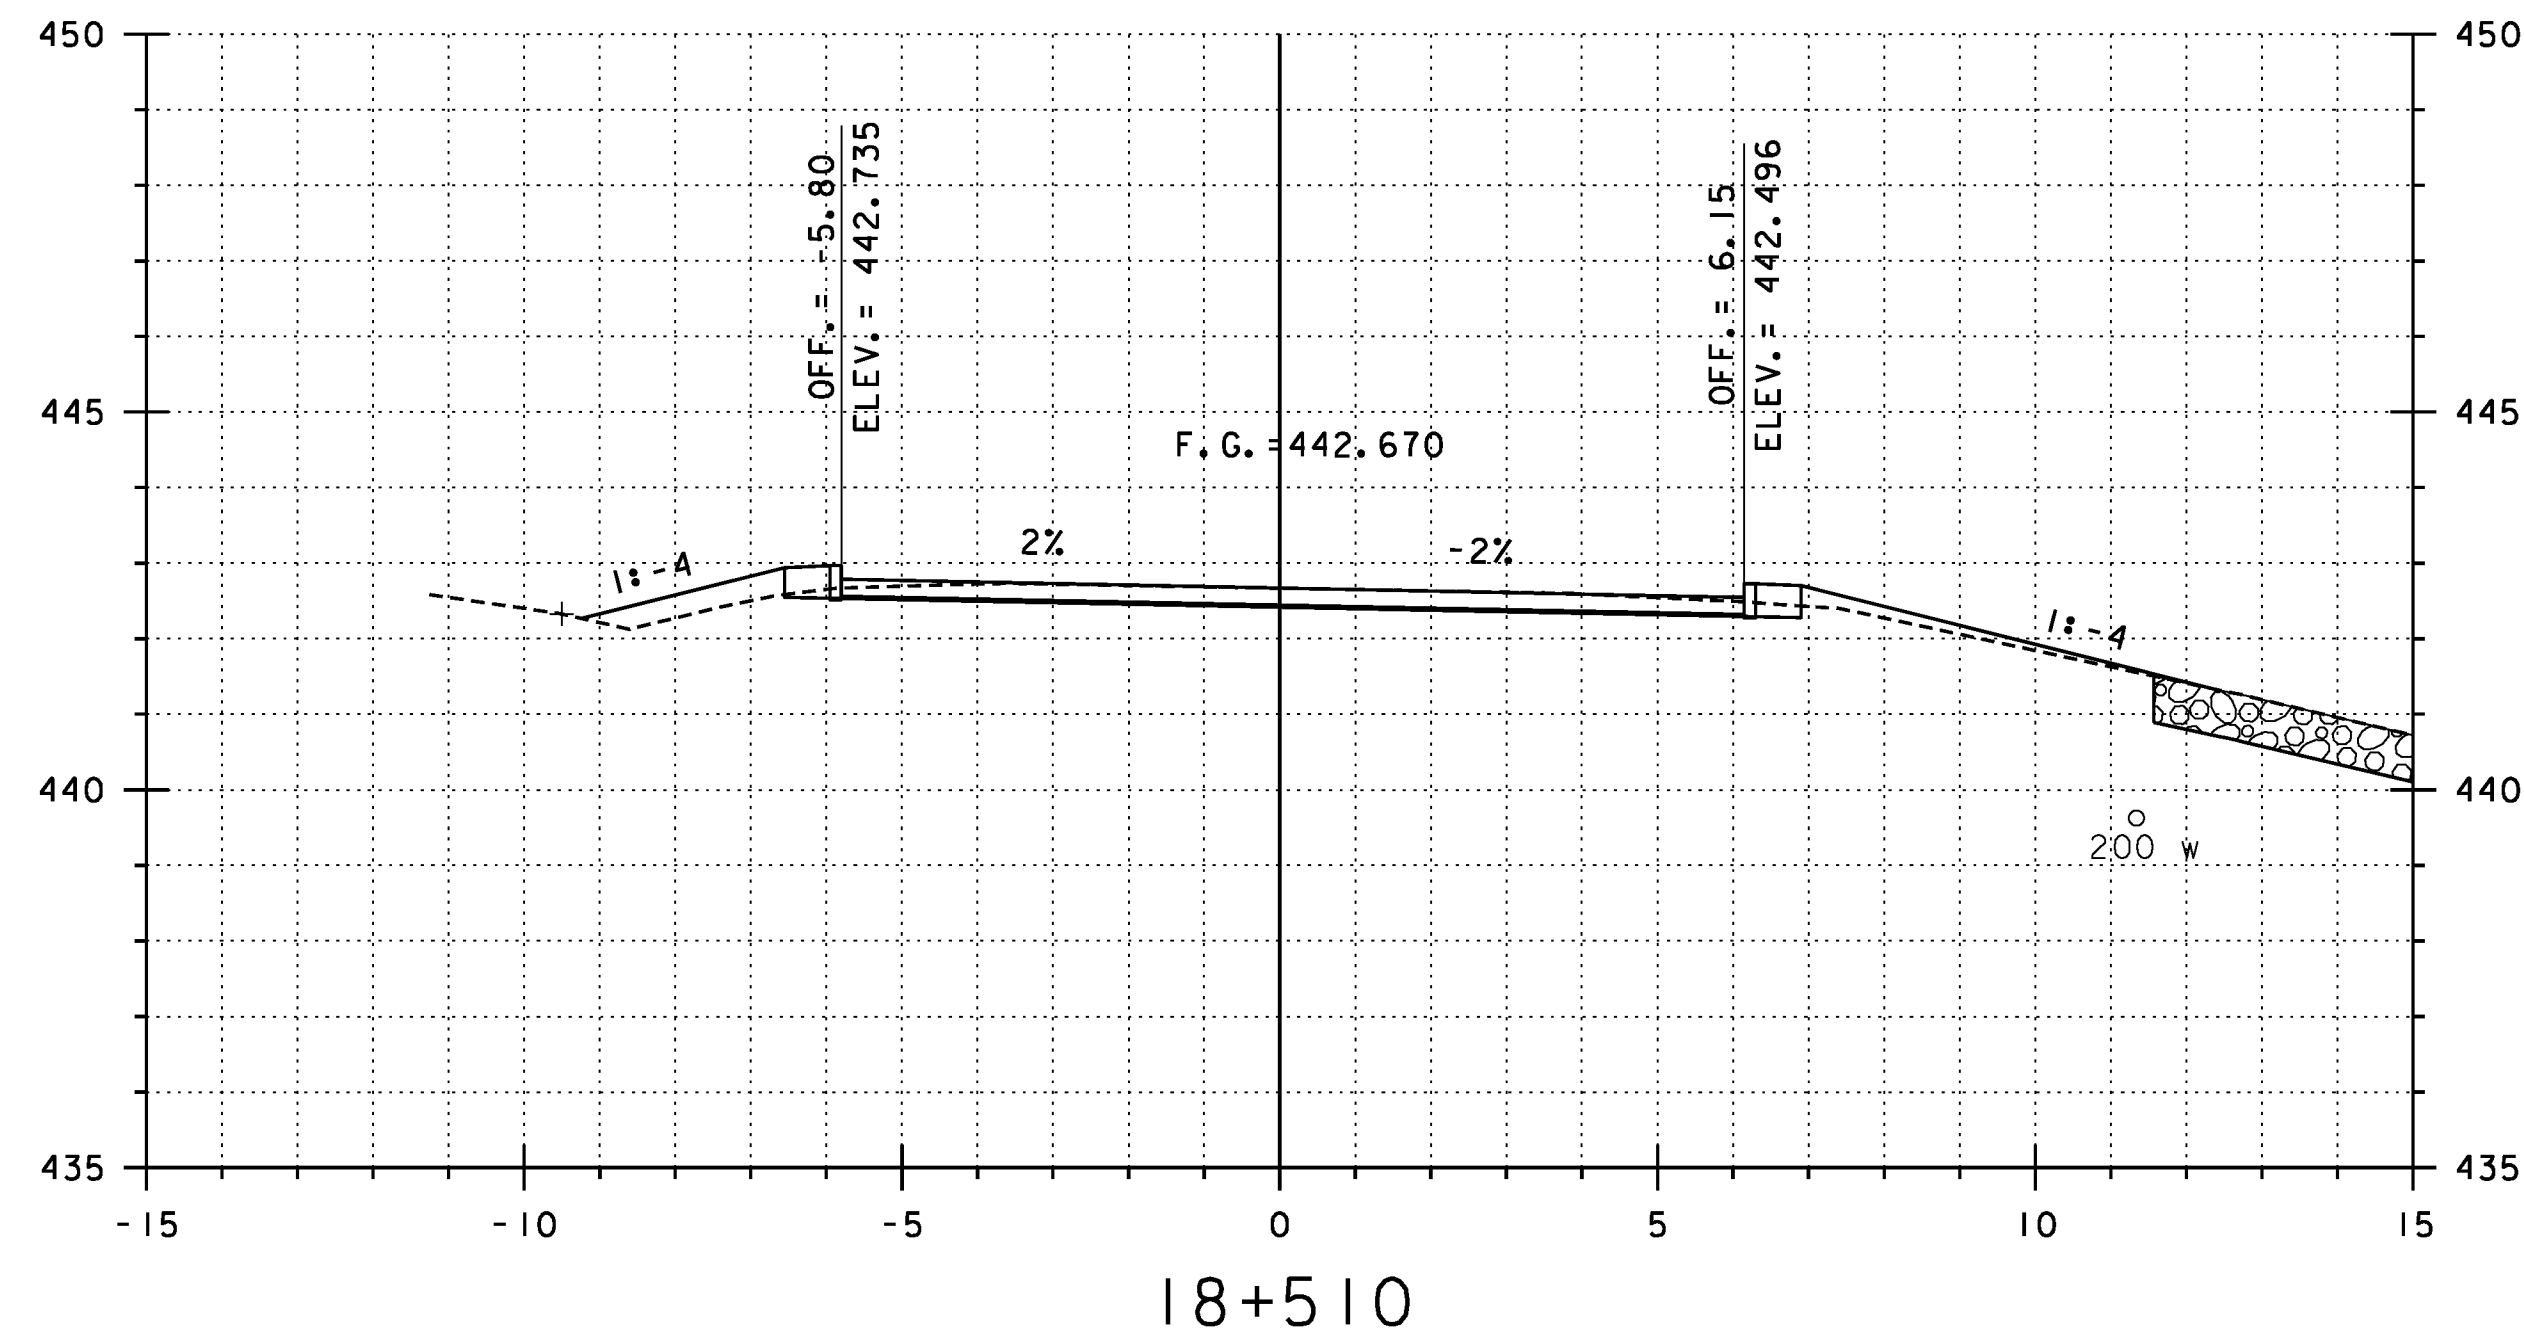


NOTE:  
DRAINAGE STRUCTURES AND TRANSVERSE PIPES ARE  
PROJECTED TO THE NEAREST CROSS SECTION AND DRAWN AT  
TRUE ELEVATION RELATIVE TO THE GRID AND AXIS, NOT  
RELATIVE TO THE ROADWAY SURFACE ON THE CROSS SECTION.

LEGEND

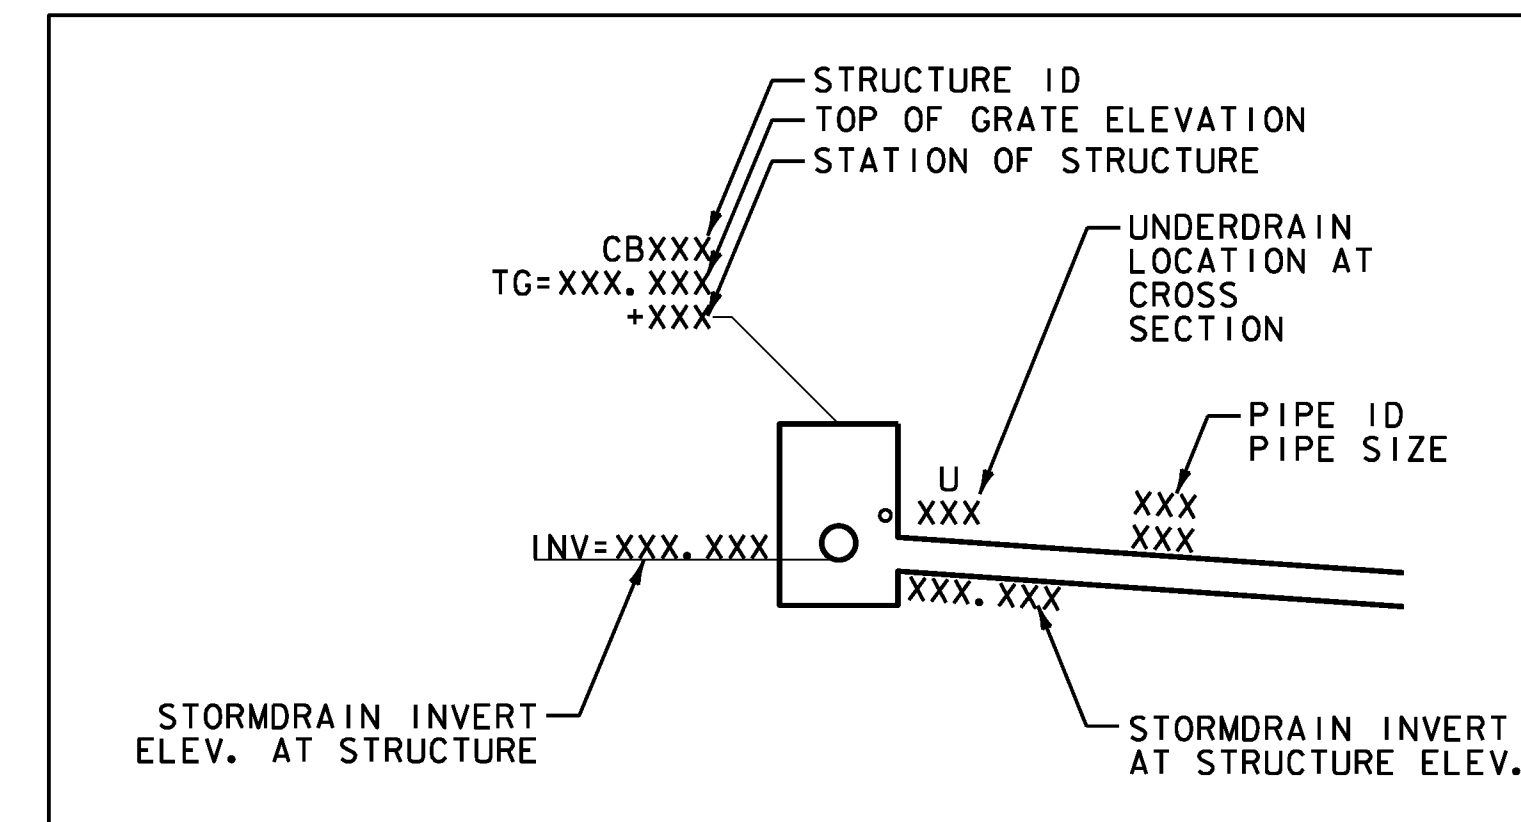

STA. 18+507.730  
BEGIN APPROACH CONSTRUCTION  
MATCH EXISTING  
CONSTRUCT PAVEMENT  
AND SUBBASE TRANSITION

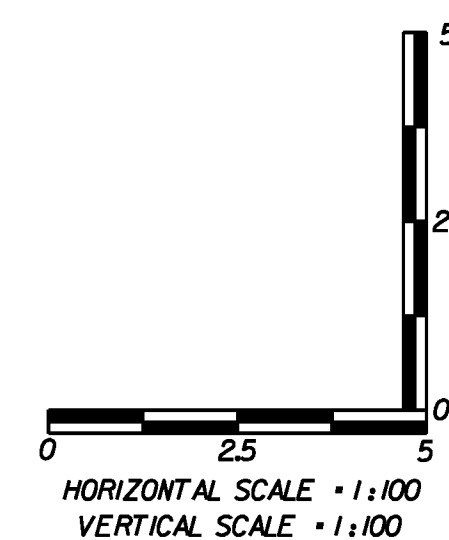

**REPLACEMENT SHEETS  
ISSUED 02/24/12**

STA 18+507.730 TO 18+523.7

PROJECT NAME: DANVILLE  
PROJECT NUMBER: F EGC 028-3(32)  
FILE NAME: ...PlotFiles\133 XS-US2.10m.ptf PLOT DATE: 2/24/2012  
DESIGN SUPERVISOR: GARY SANTY DRAWN BY: STANTEC  
DESIGNED BY: STANTEC CHECKED BY: STANTEC  
US ROUTE 2 CROSS SECTIONS - MLX-1 SHEET 225 OF 306