


U. S. ROUTE 2 STA. 19.126.333=  
PARK STREET STA. 2+000.000  
INTERSECTION RIGHT

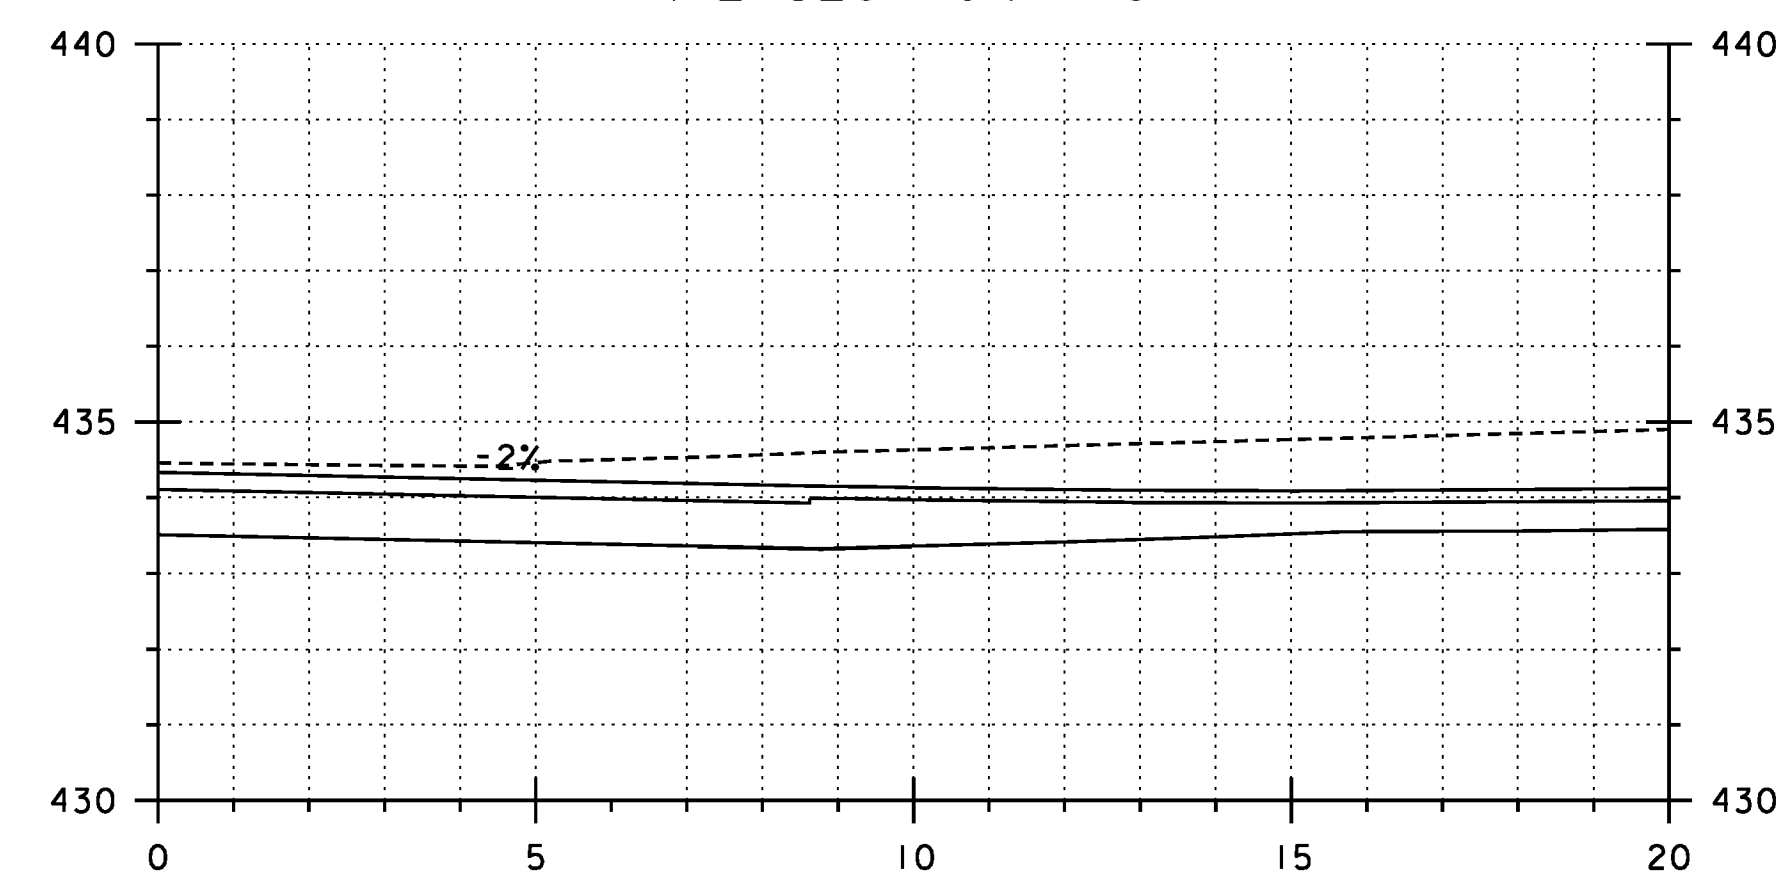

**REPLACEMENT SHEETS  
ISSUED 02/24/12**

STA 19+110 TO 19+130

PROJECT NAME: DANVILLE  
PROJECT NUMBER: F EGC 028-3(32)

FILE NAME: ...\\PlotFiles\133 XS-US2.10m.ptf PLOT DATE: 2/24/2012  
DESIGN SUPERVISOR: GARY SANTY DRAWN BY: STANTEC  
DESIGNED BY: STANTEC CHECKED BY: STANTEC  
US ROUTE 2 CROSS SECTIONS - MLX-18 SHEET 242 OF 306

NOTE:  
SEE FIRE DISTRICT WATER PLAN  
FD-06 FOR WATER LINE/DRAINAGE  
CONFLICT RESOLUTION.

