
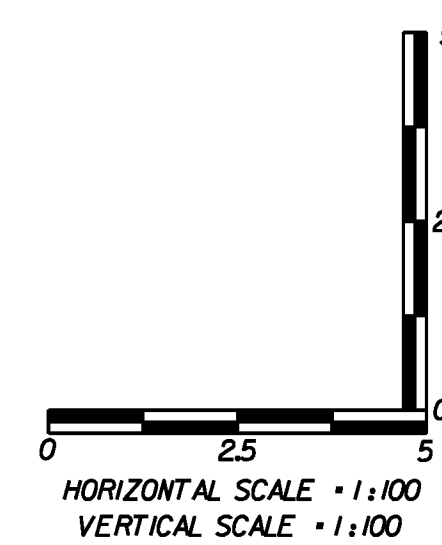


STA. 19+708.508
END PROJECT F EGC 028-3(32)
END FULL DEPTH CONSTRUCTION
BEGIN COLD PLANE/OVERLAY
BEGIN BOX CUT AND WIDENING

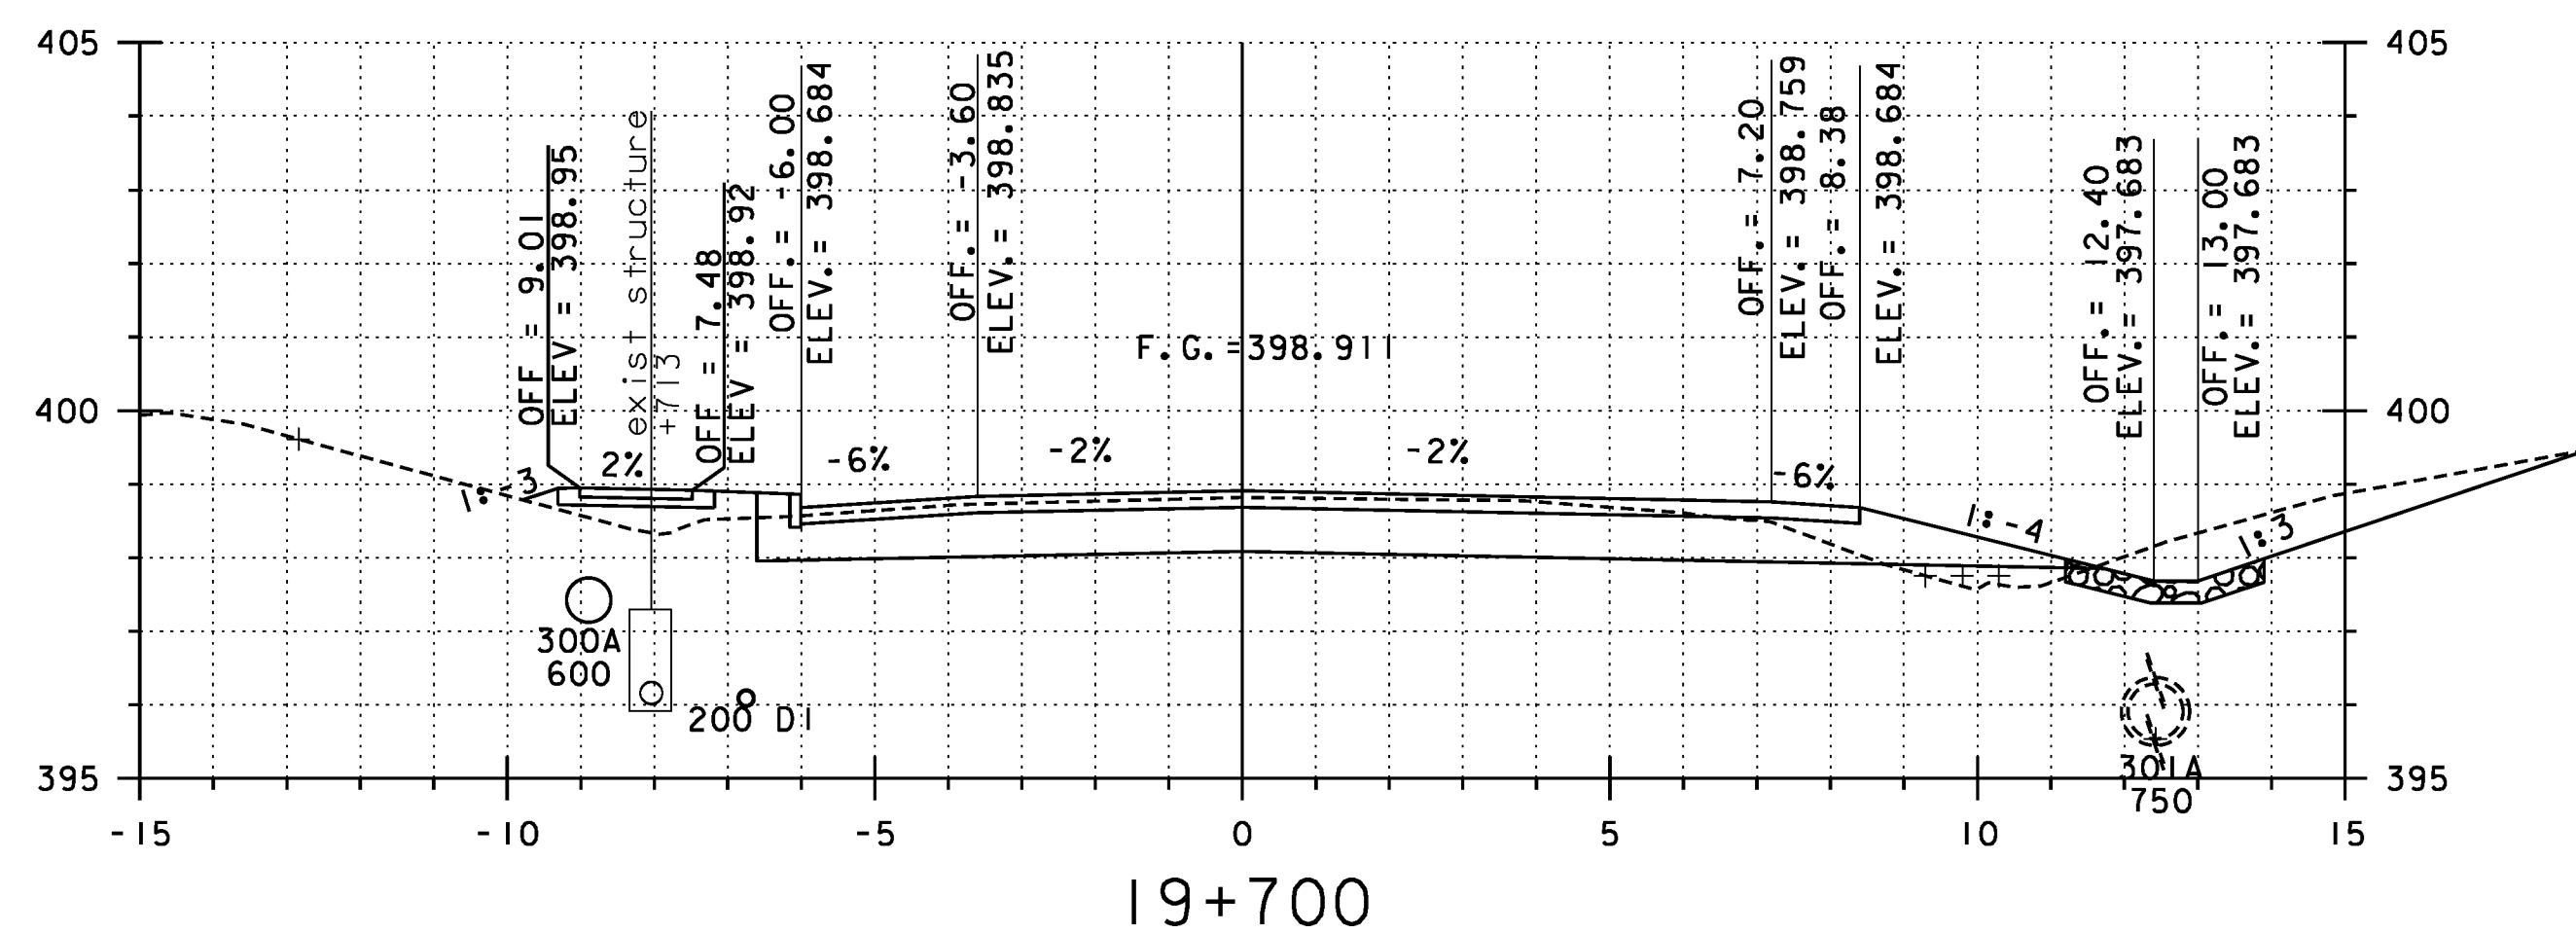

**REPLACEMENT SHEETS
ISSUED 02/24/12**

STA 19+700 TO 19+740

PROJECT NAME: DANVILLE
PROJECT NUMBER: F EGC 028-3(32)
FILE NAME: ...\\PlotFiles\\133 XS-US2.10m.ptf
DESIGN SUPERVISOR: GARY SANTY
DESIGNED BY: STANTEC
US ROUTE 2 CROSS SECTIONS - MLX-33

PLOT DATE: 2/24/2012
DRAWN BY: STANTEC
CHECKED BY: STANTEC
SHEET 257 OF 306

