

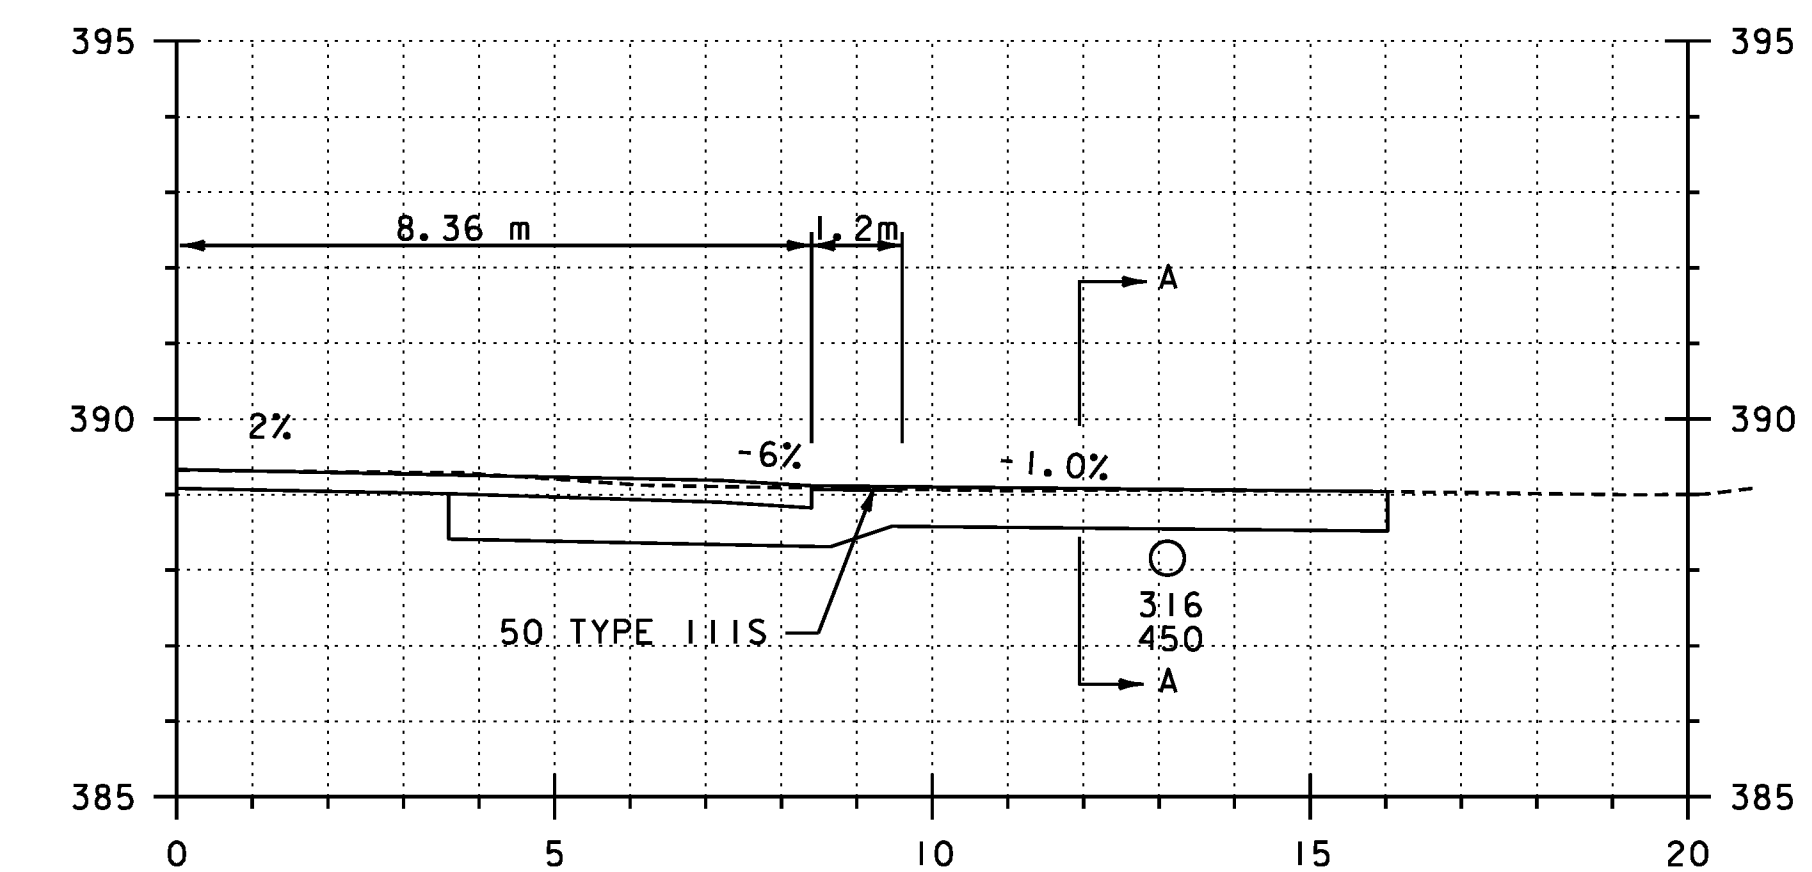
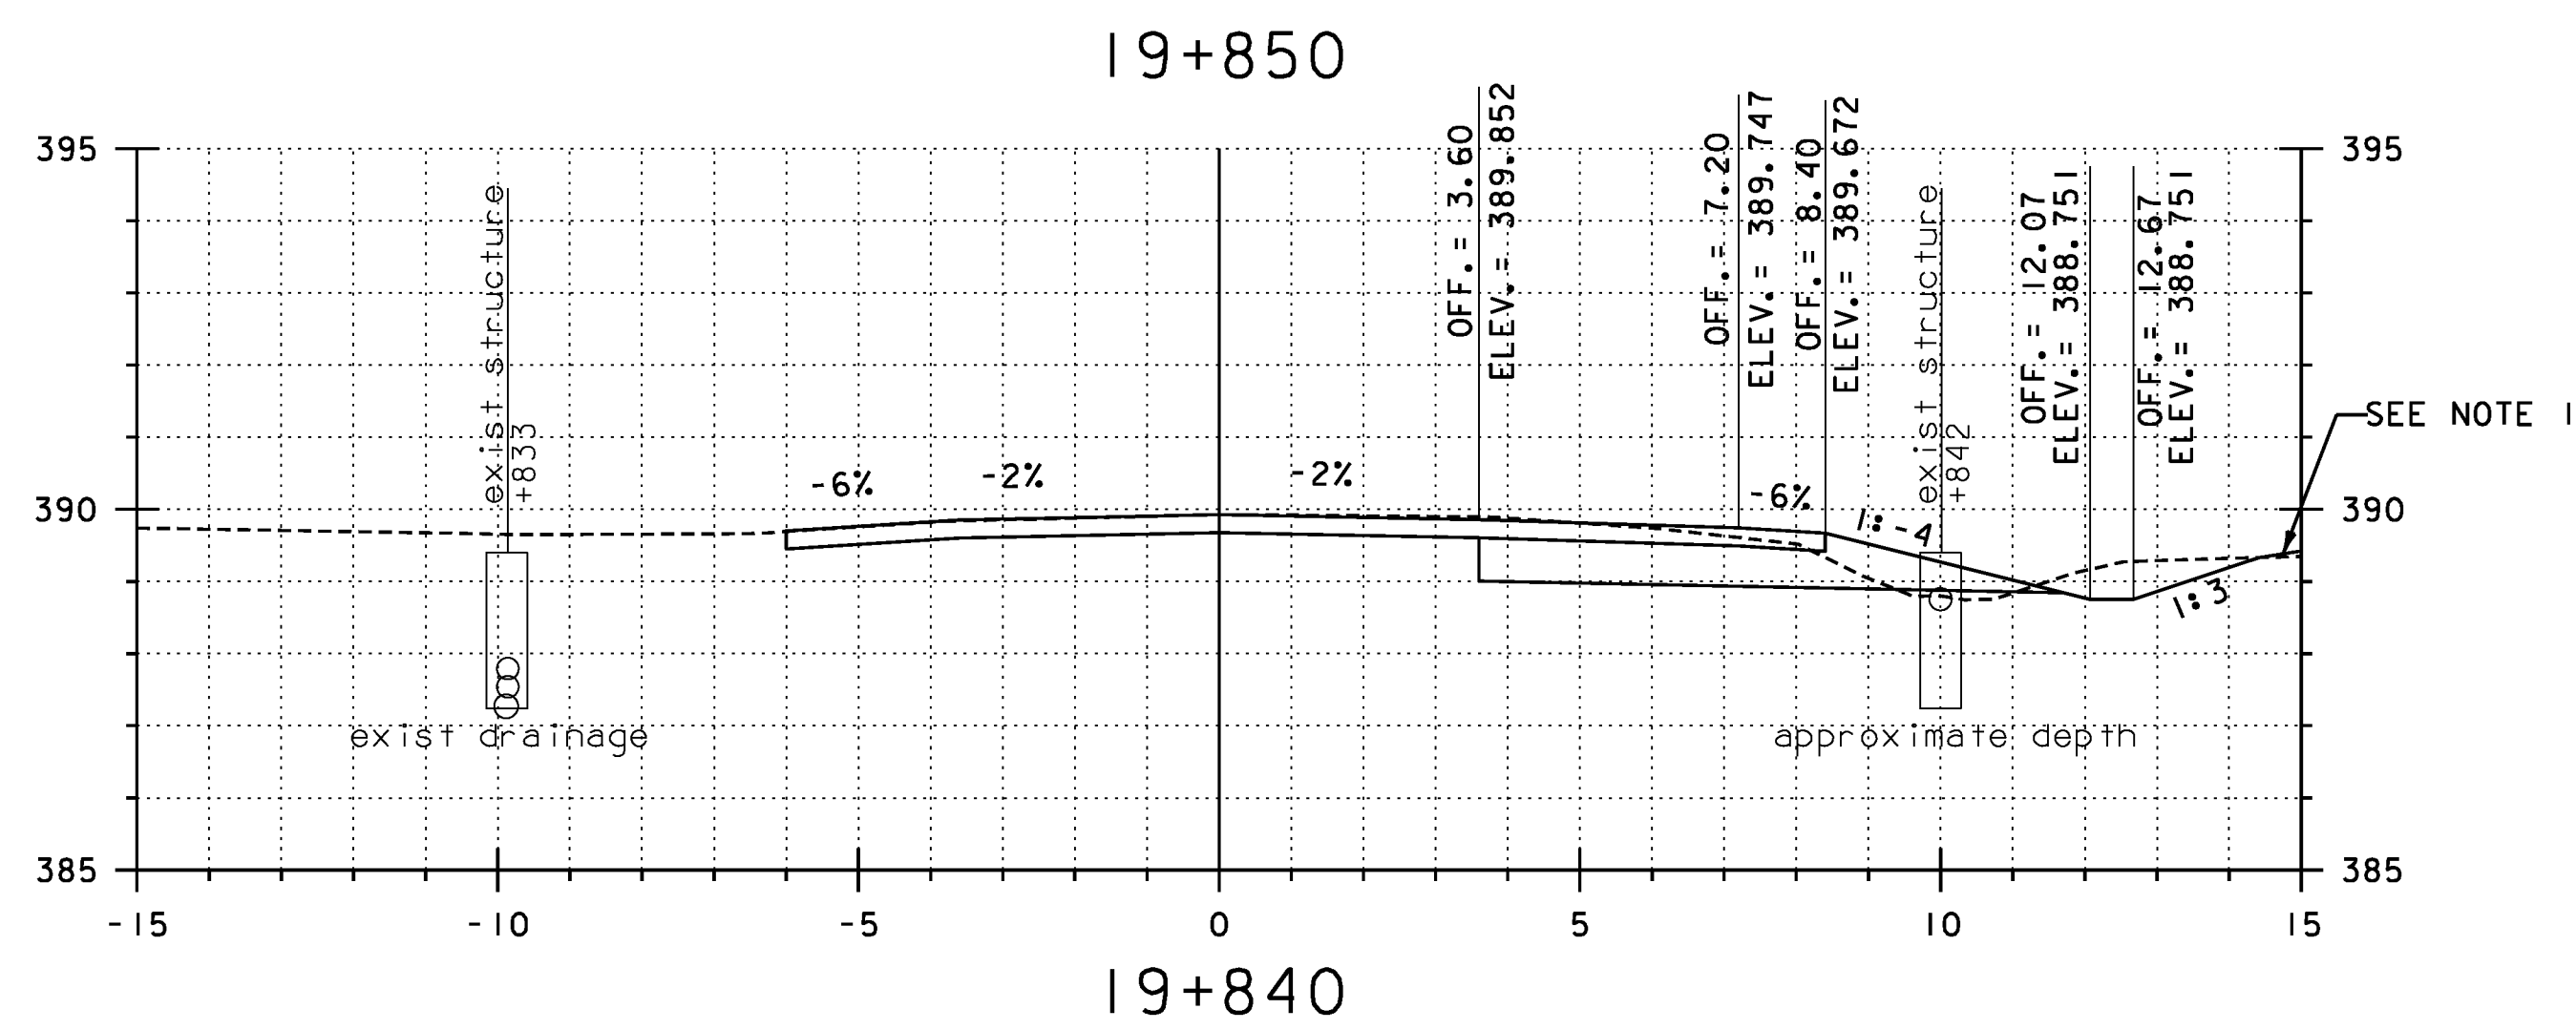
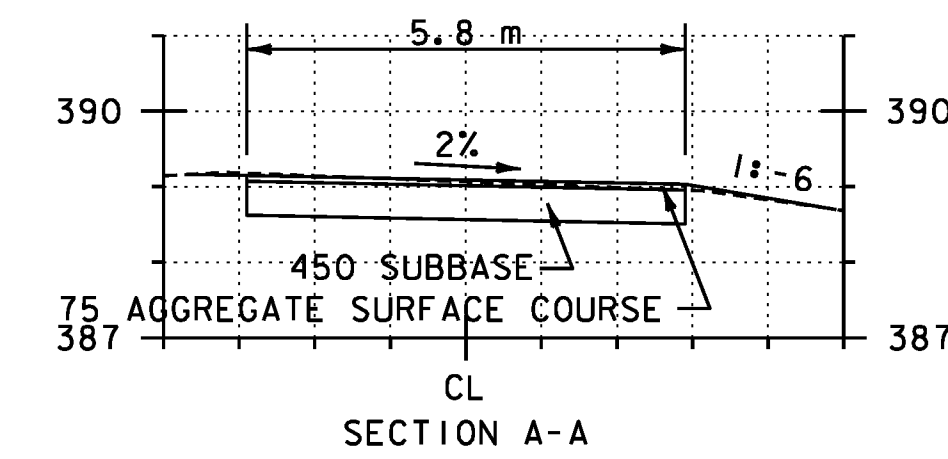
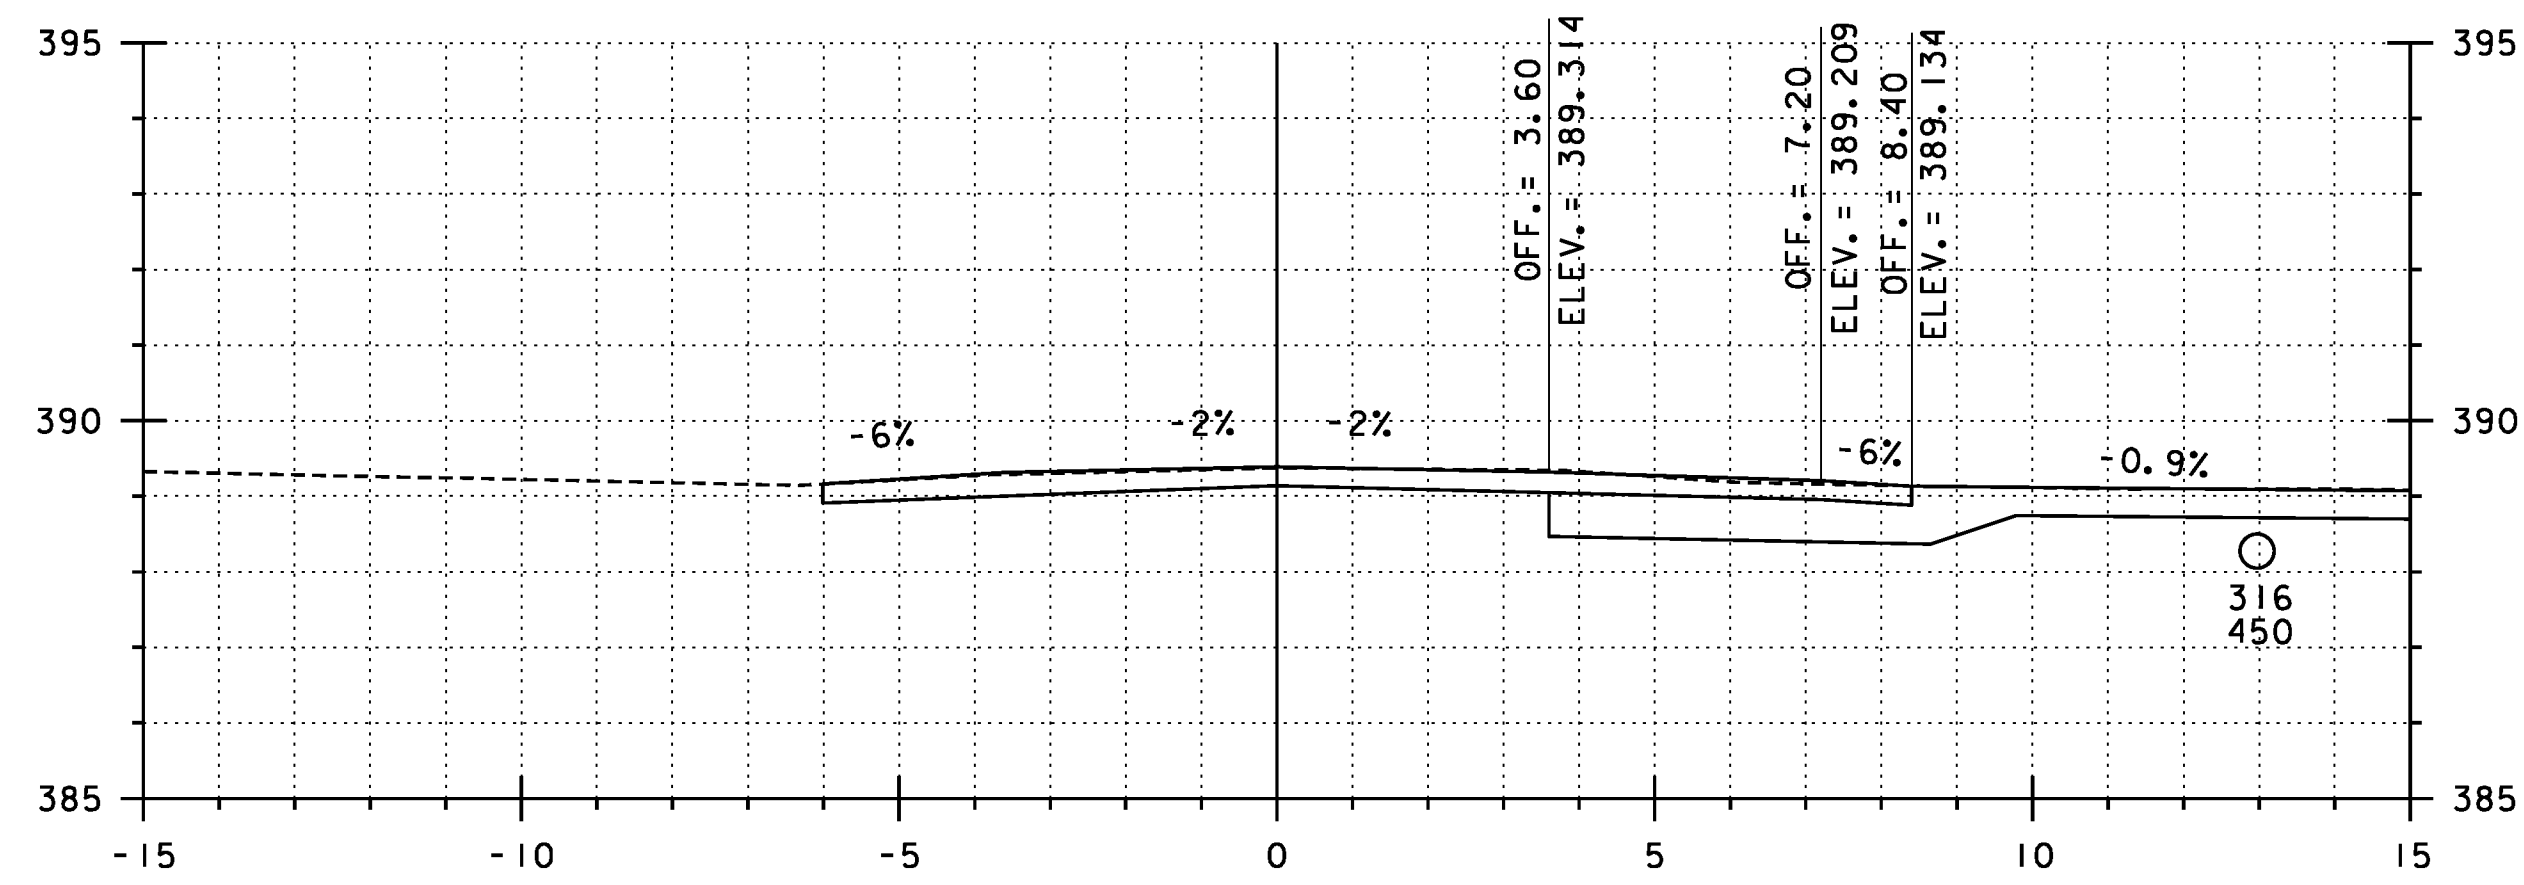


**NOTES:**  
 1. SEE STORMWATER MANAGEMENT DETAILS SWM-1 FOR WET EXTENDED DETENTION POND GRADING INFORMATION.

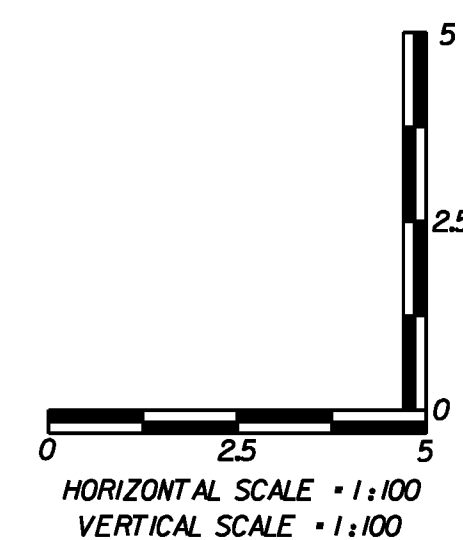

19+851.1  
 GRAVEL, RT

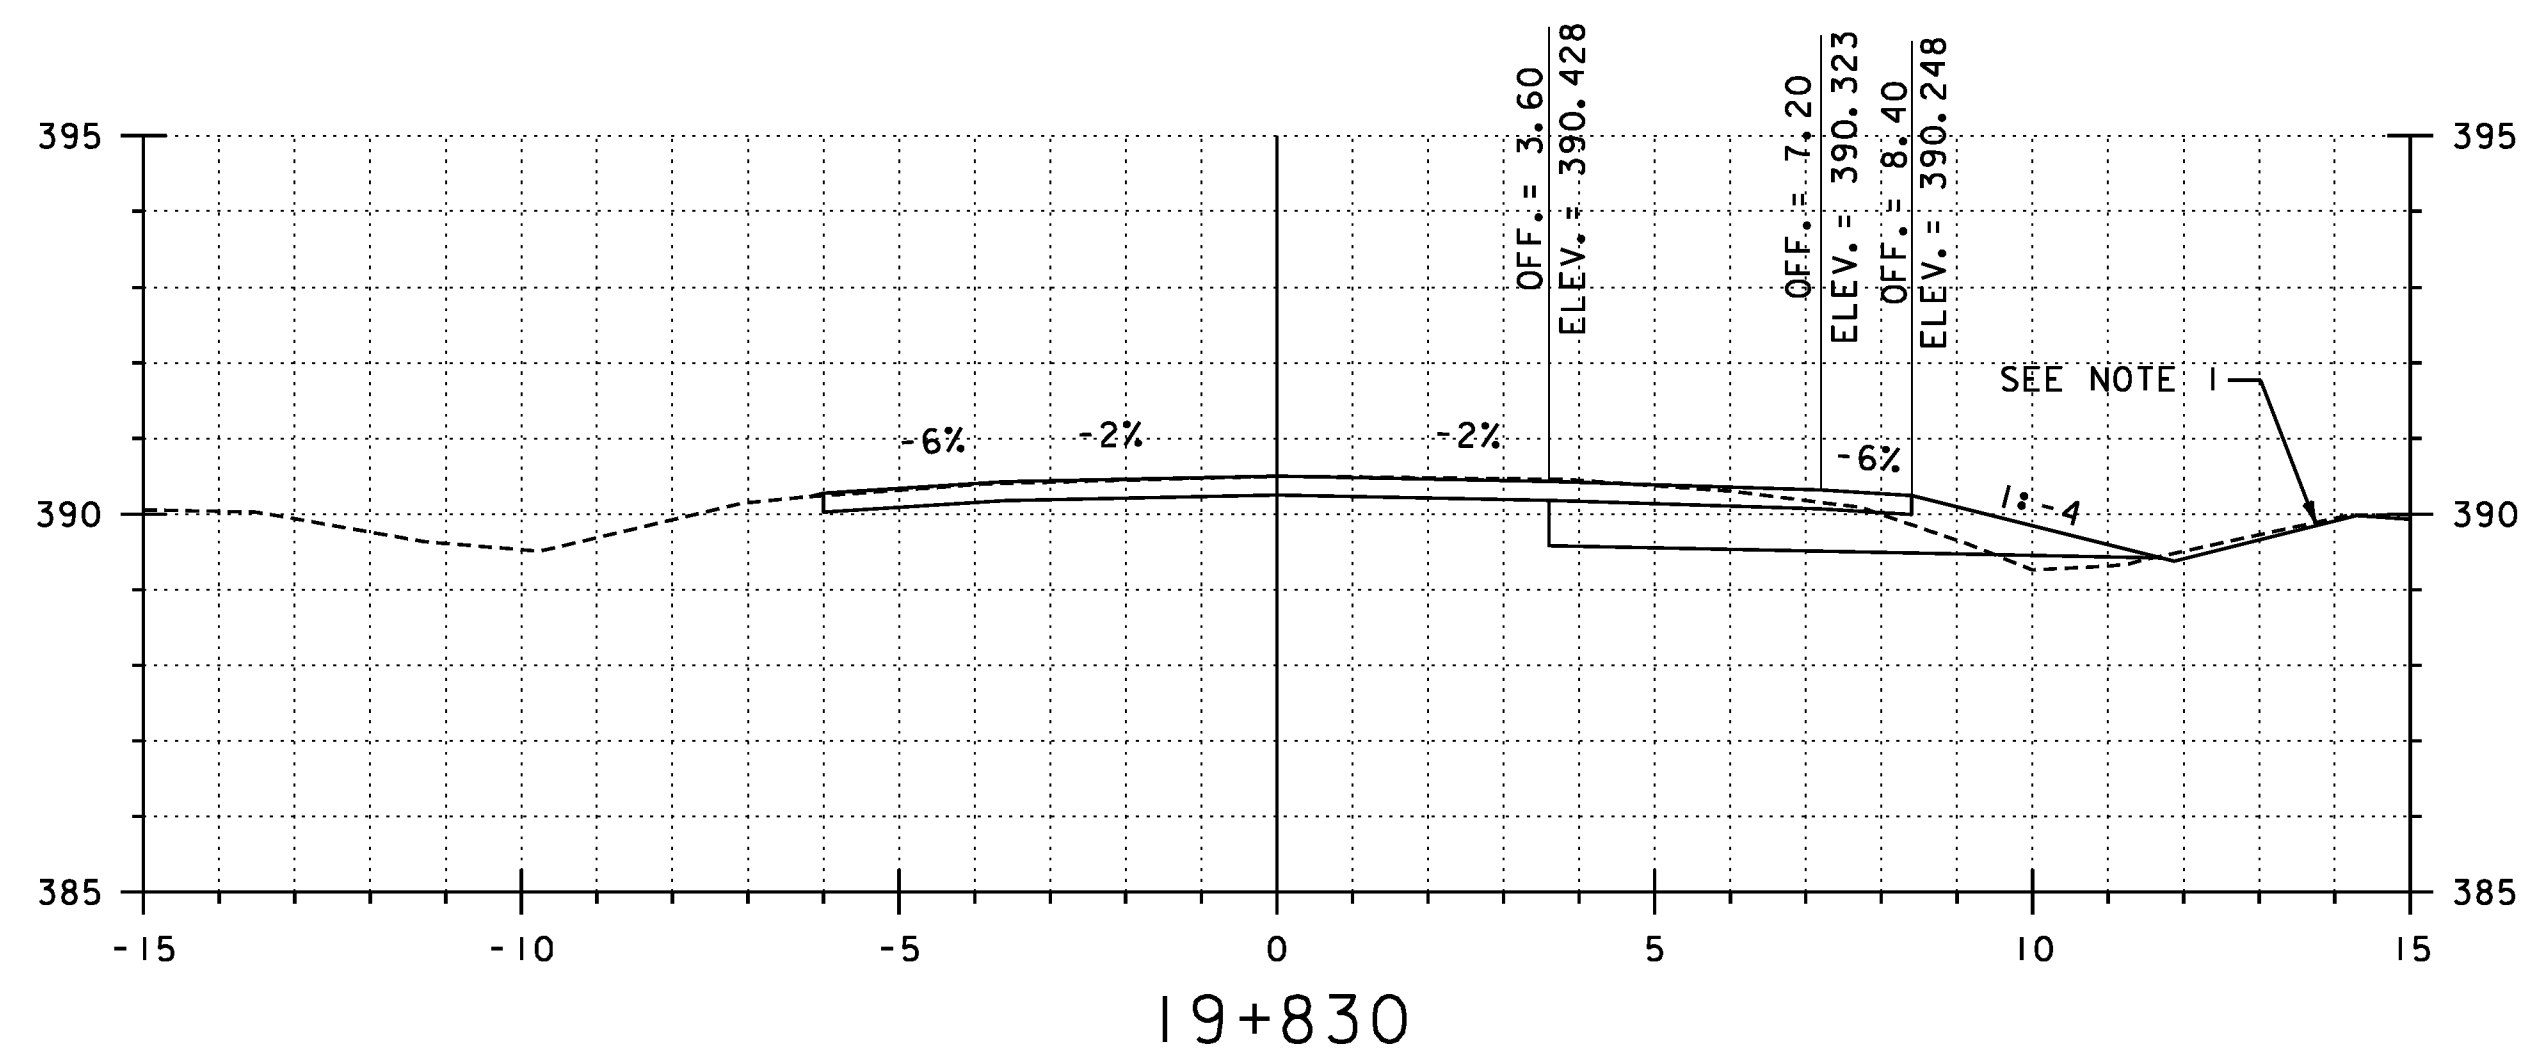

**REPLACEMENT SHEETS  
 ISSUED 02/24/12**

STA 19+830 TO 19+851.1

PROJECT NAME: DANVILLE  
 PROJECT NUMBER: F EGC 028-3(32)  
 FILE NAME: ...\\PlotFiles\133 XS-US2.10m.ptf PLOT DATE: 2/24/2012  
 DESIGN SUPERVISOR: GARY SANTY DRAWN BY: STANTEC  
 DESIGNED BY: STANTEC CHECKED BY: STANTEC  
**US ROUTE 2 CROSS SECTIONS - MLX-36** SHEET 260 OF 306