
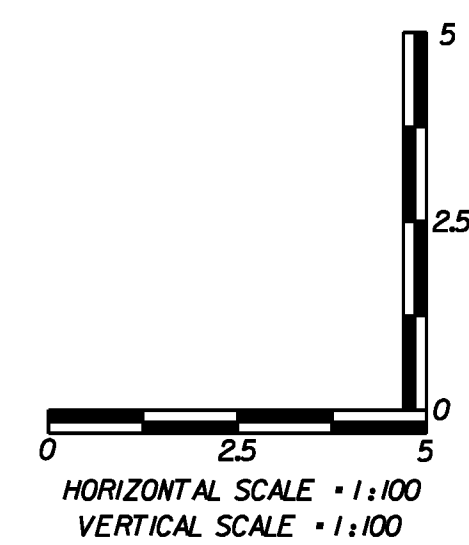


SMITH STREET STA. 5+115.963=  
 PARK STREET STA. 2+200.430

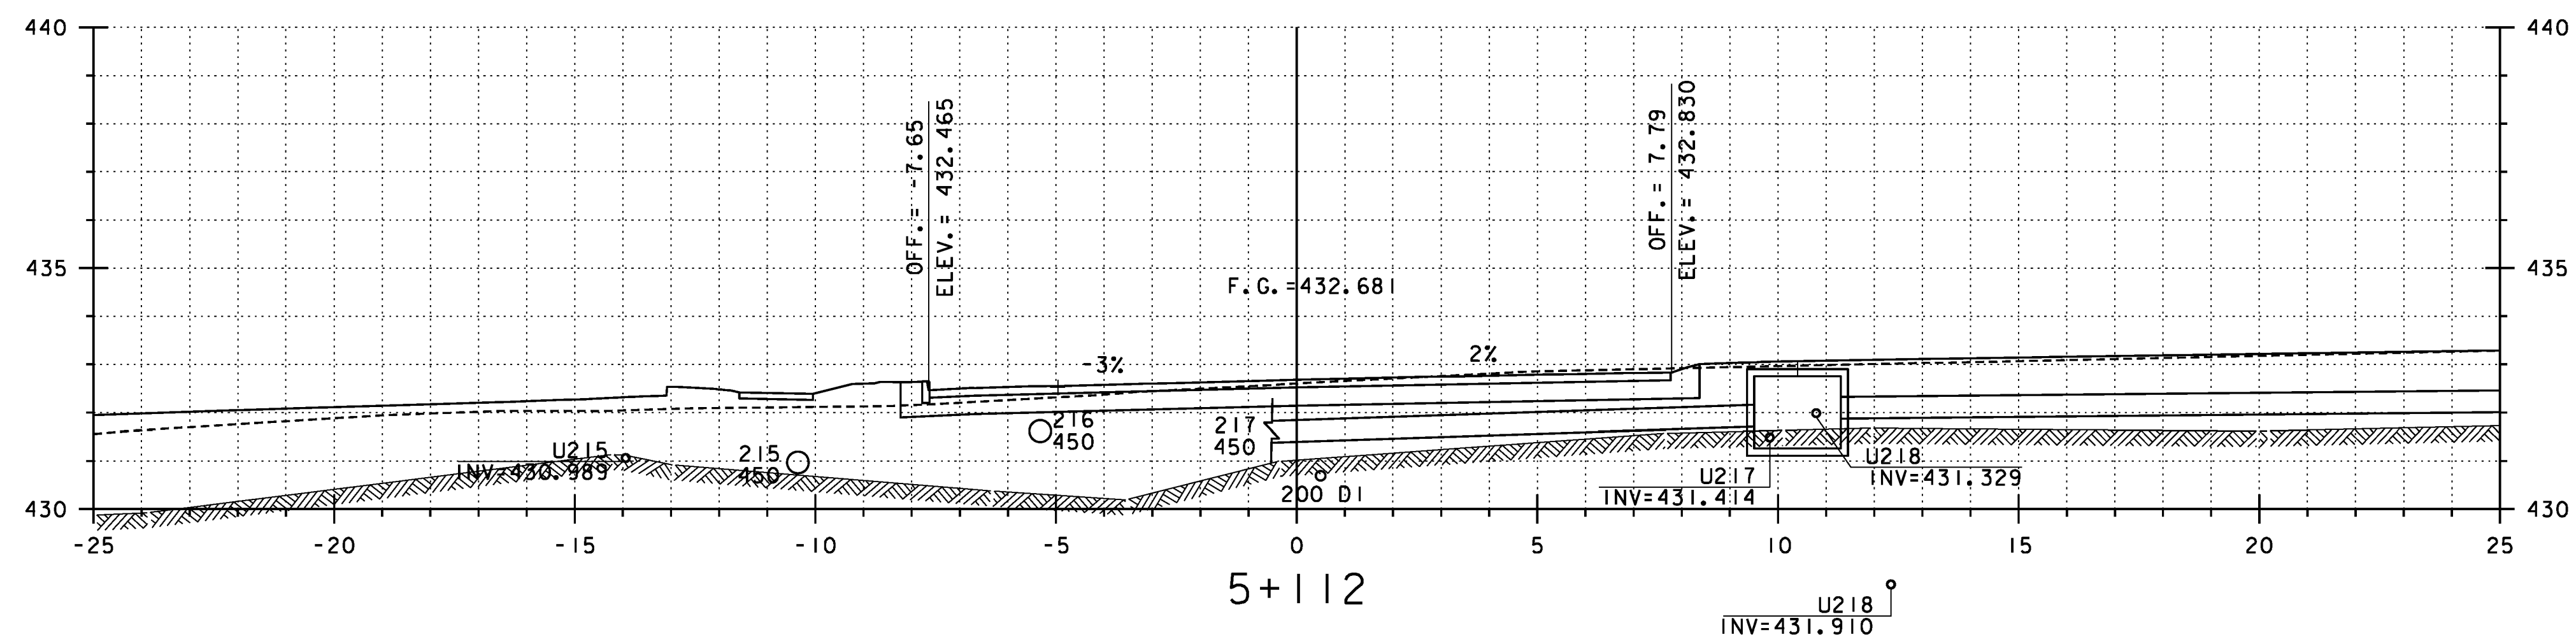

**REPLACEMENT SHEETS  
 ISSUED 02/24/12**

STA 5+112 TO 5+115.963

PROJECT NAME: DANVILLE  
 PROJECT NUMBER: F EGC 028-3(32)

FILE NAME: ...\\PlotFiles\138 XS-Smith\_10m.ptf PLOT DATE: 2/24/2012  
 DESIGN SUPERVISOR: GARY SANTY DRAWN BY: STANTEC  
 DESIGNED BY: STANTEC CHECKED BY: STANTEC  
**SMITH STREET CROSS SECTIONS - SSX-7** SHEET 287 OF 306

