

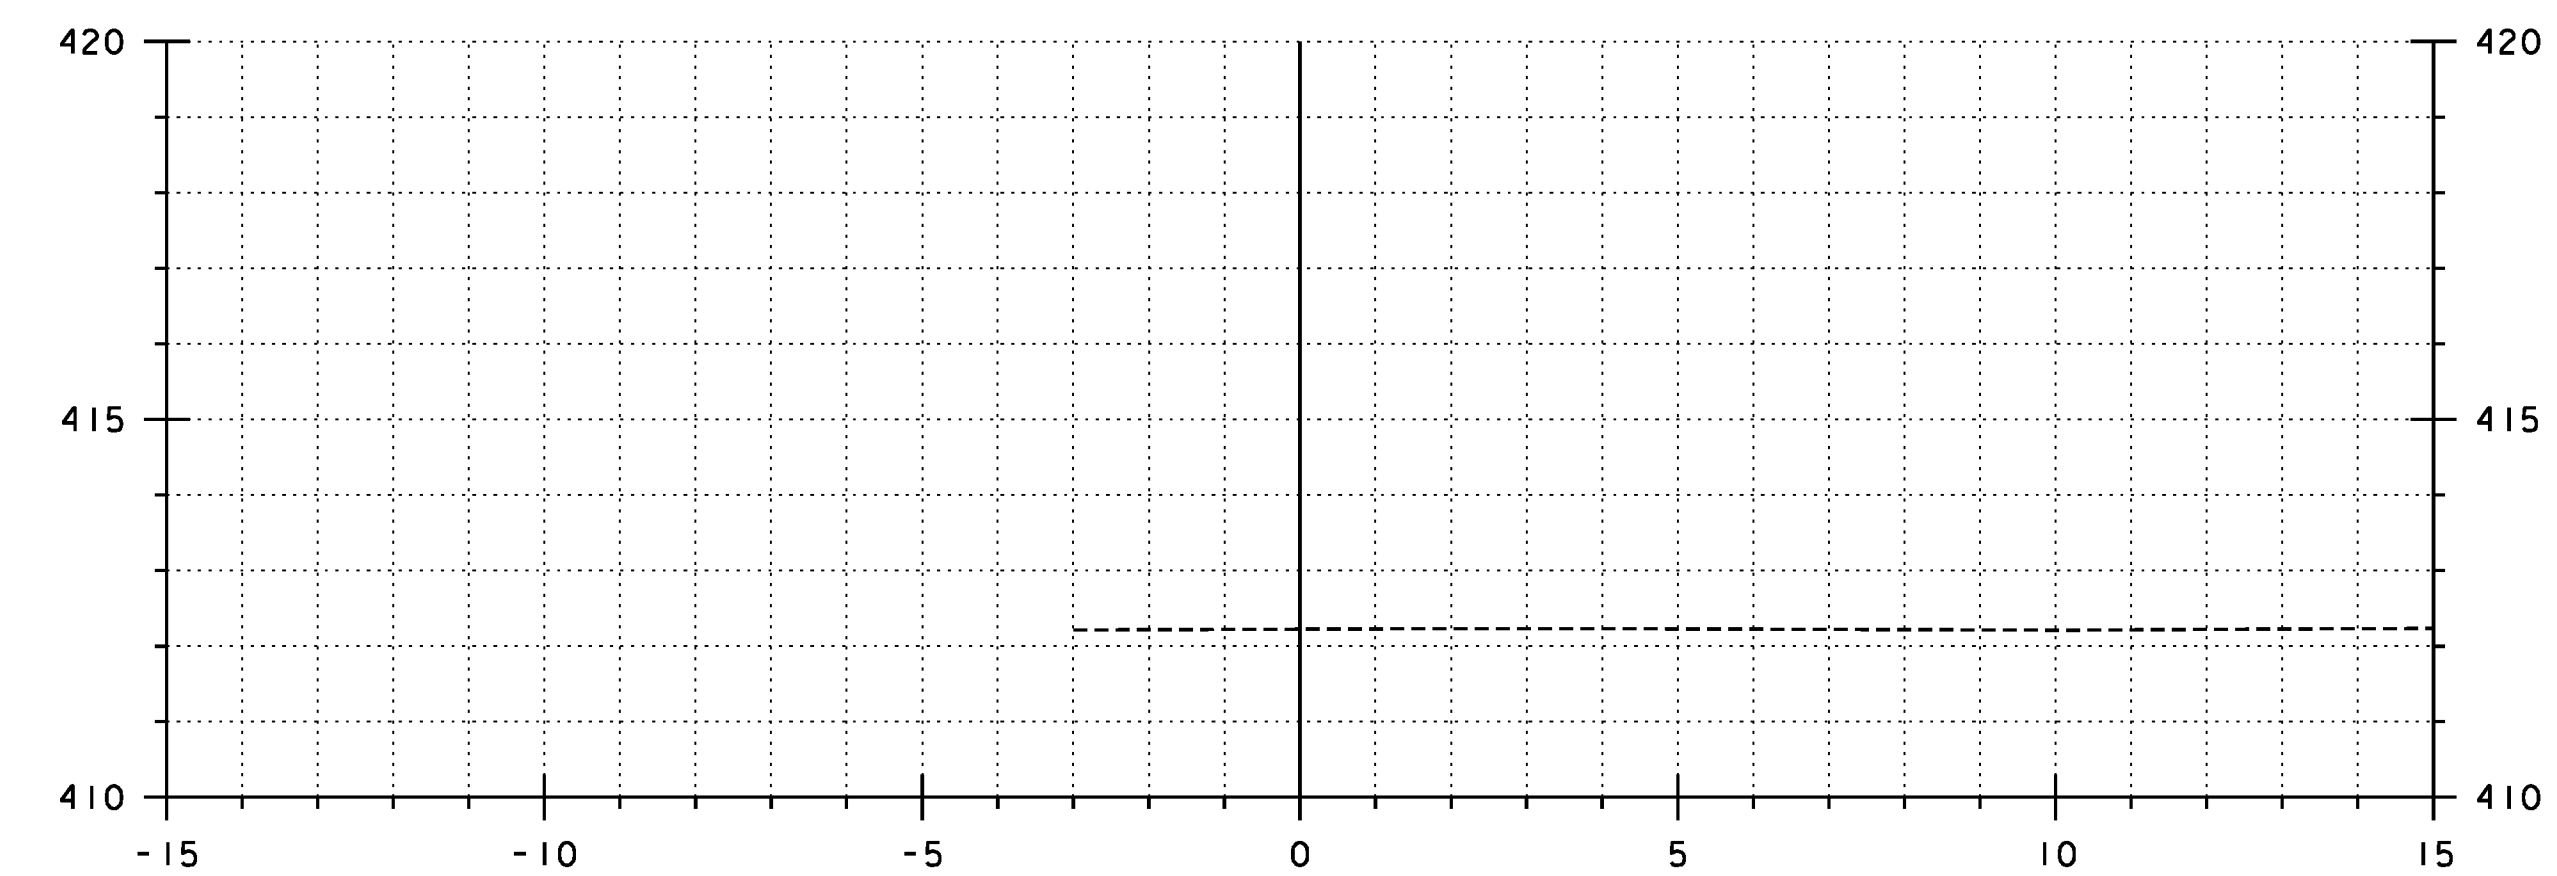


HIGHLAND AVENUE STA. 6+019.500
BEGIN APPROACH CONSTRUCTION

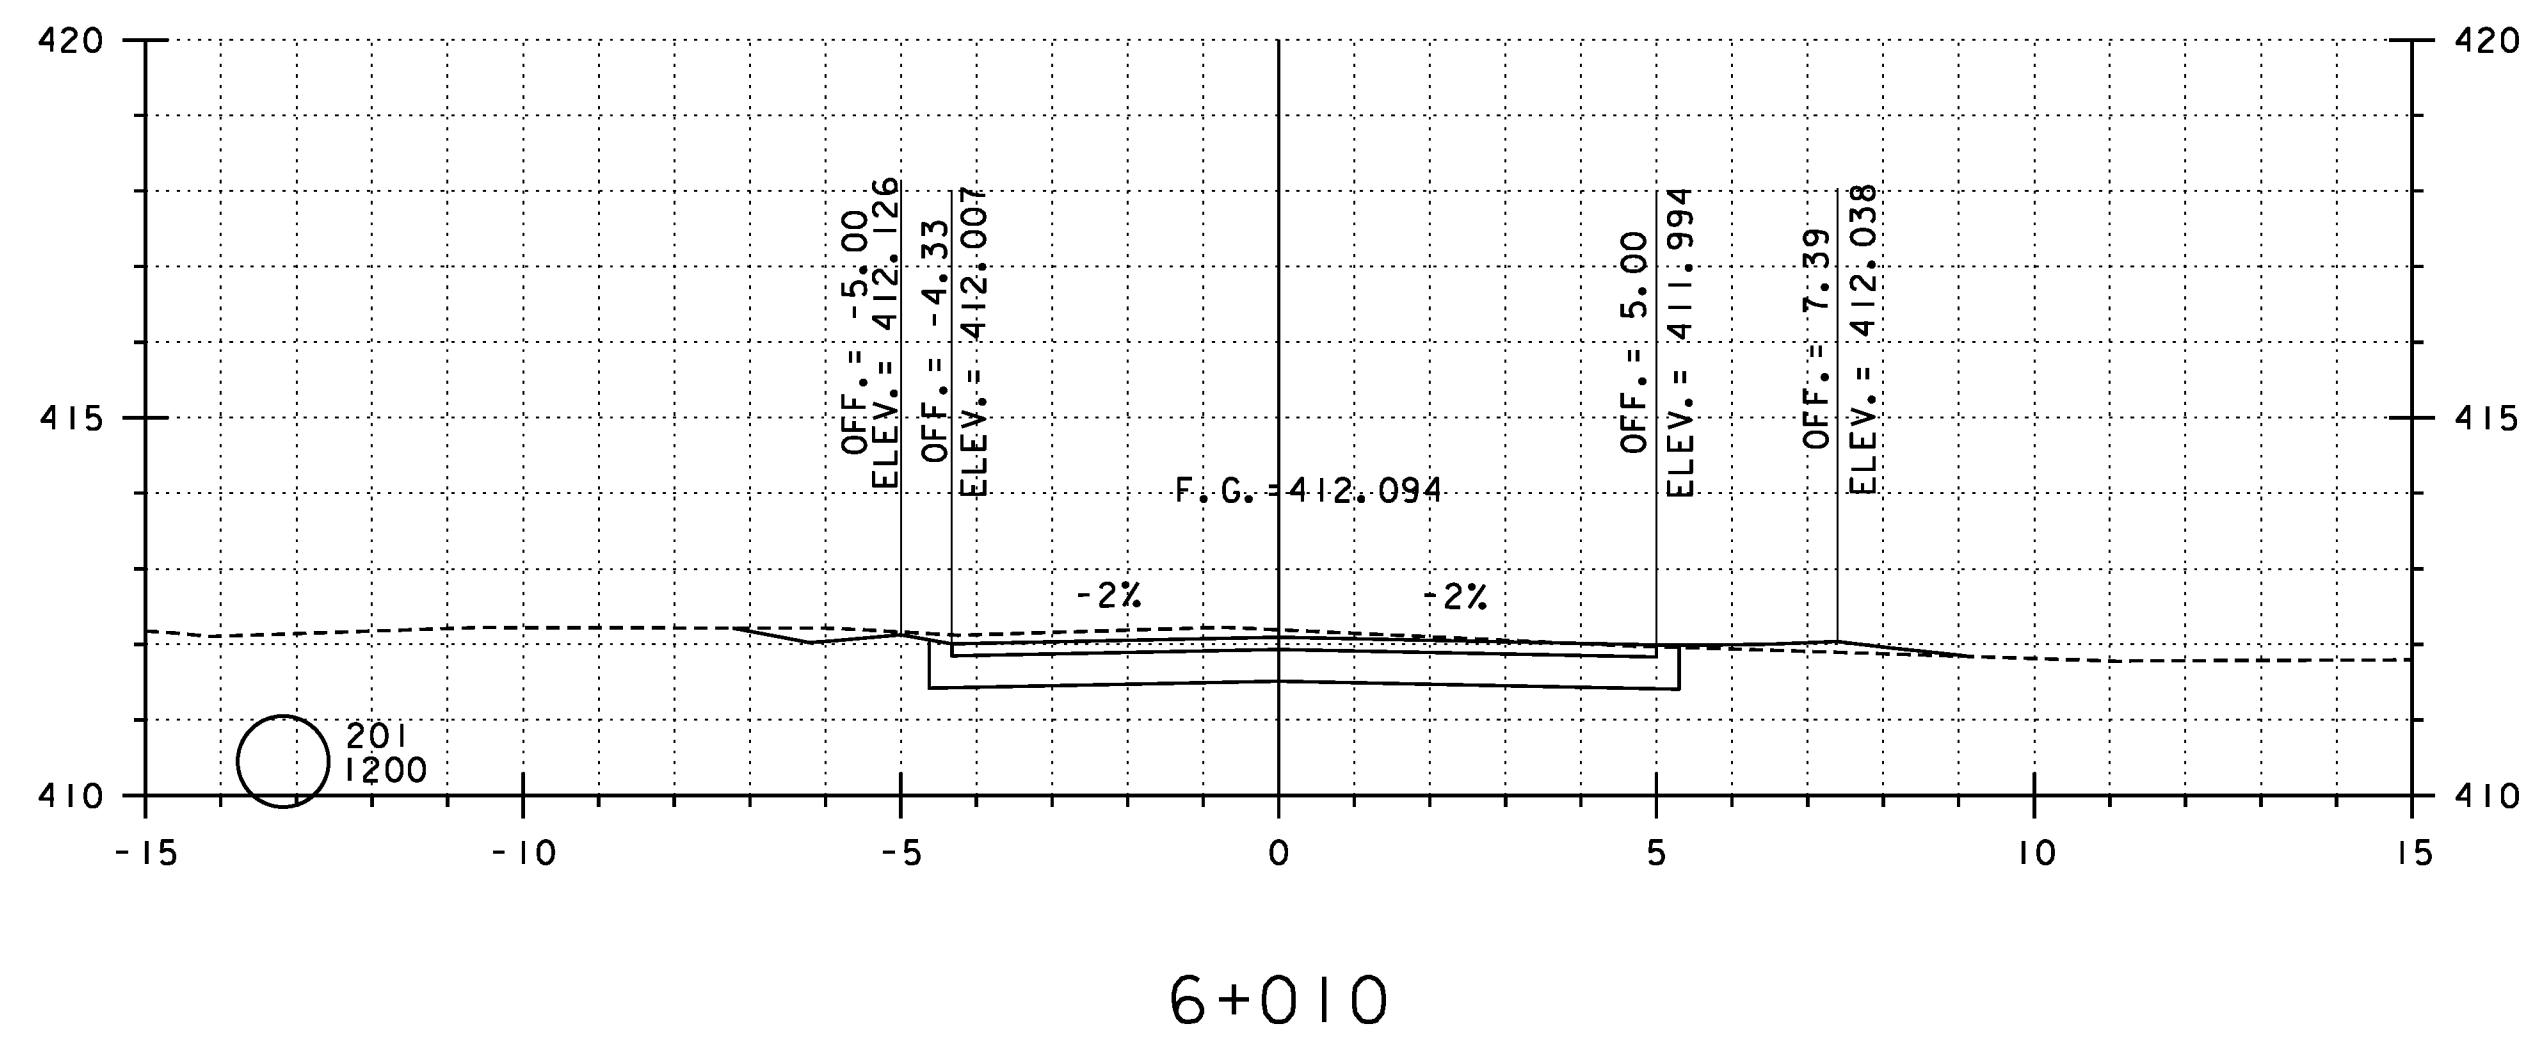


6+028

HIGHLAND AVENUE STA. 6+027.500
END APPROACH CONSTRUCTION
MATCH EXISTING

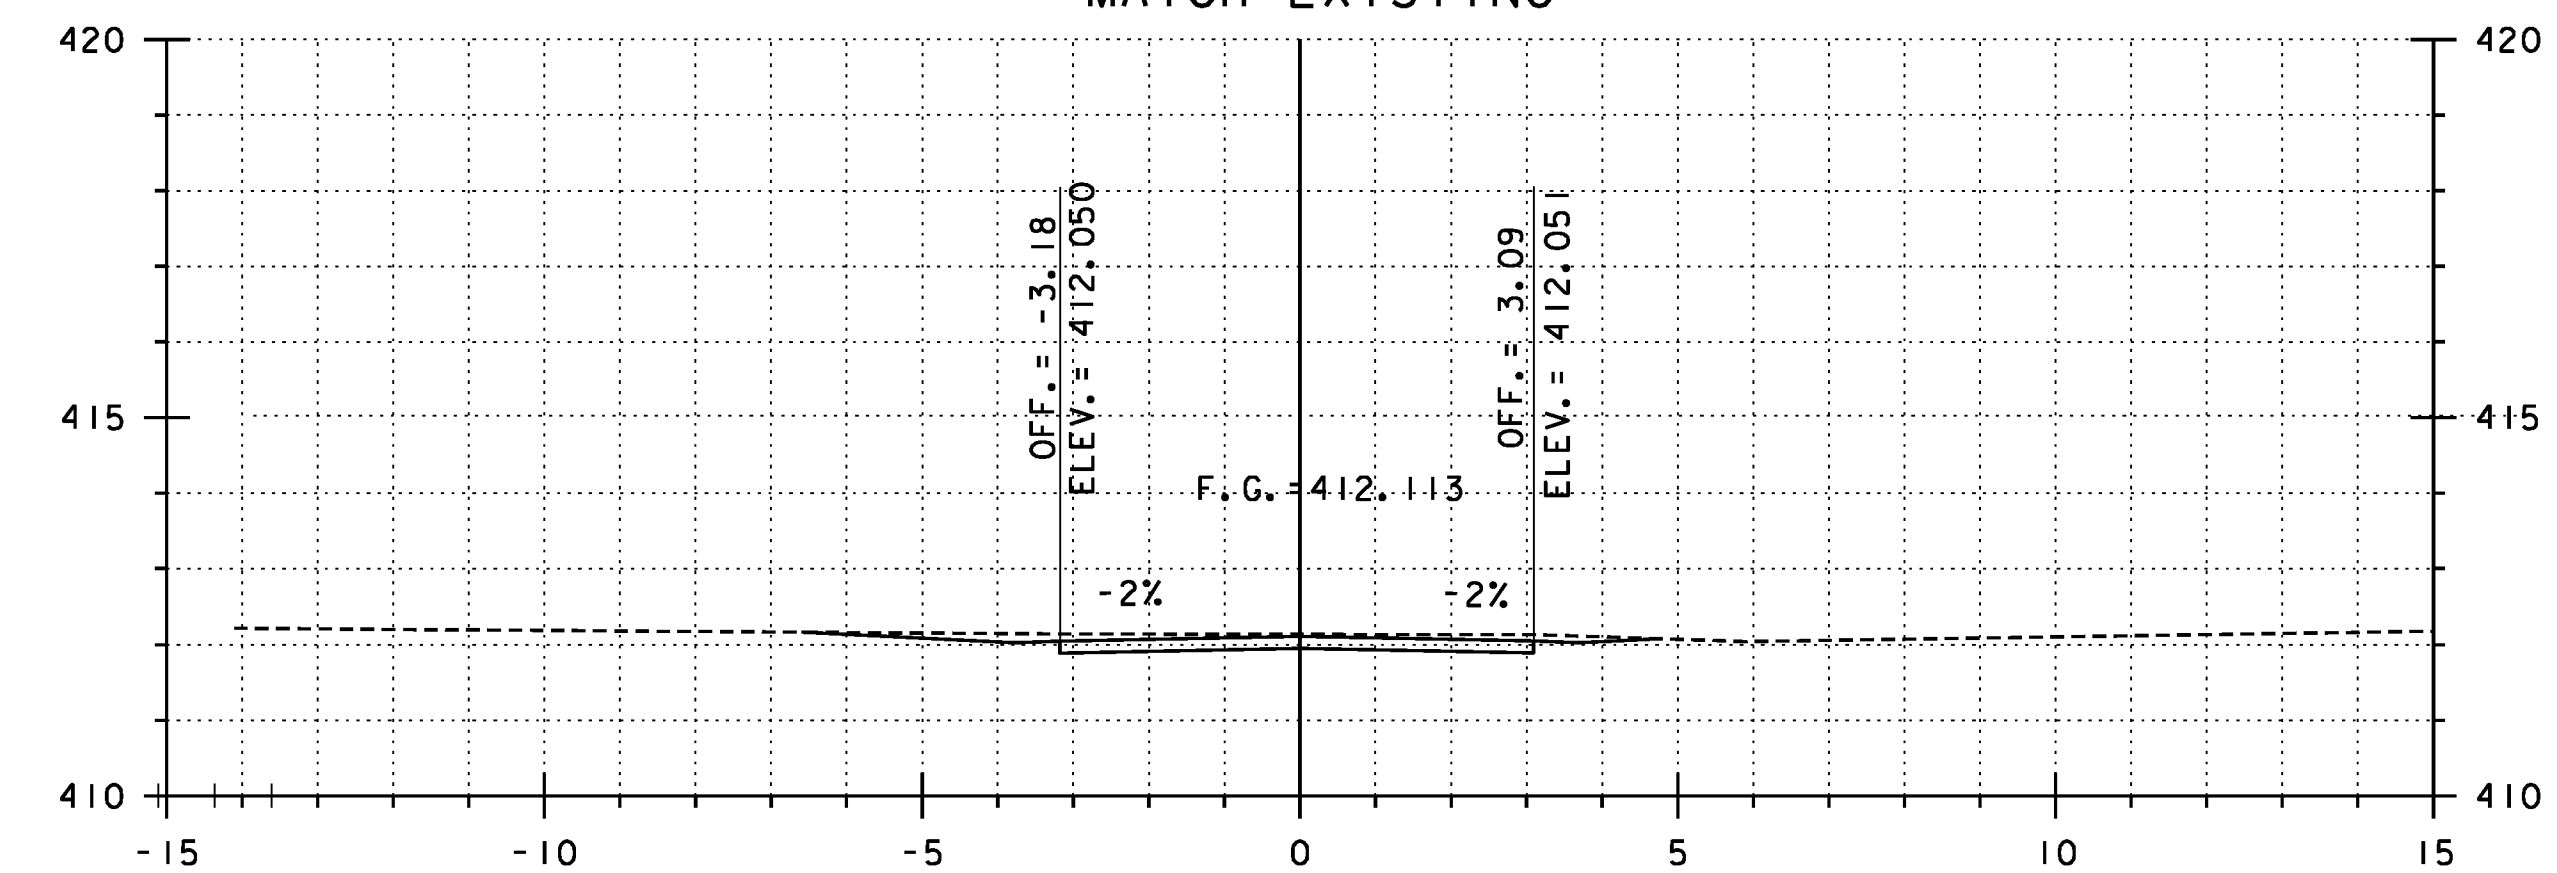

6+020

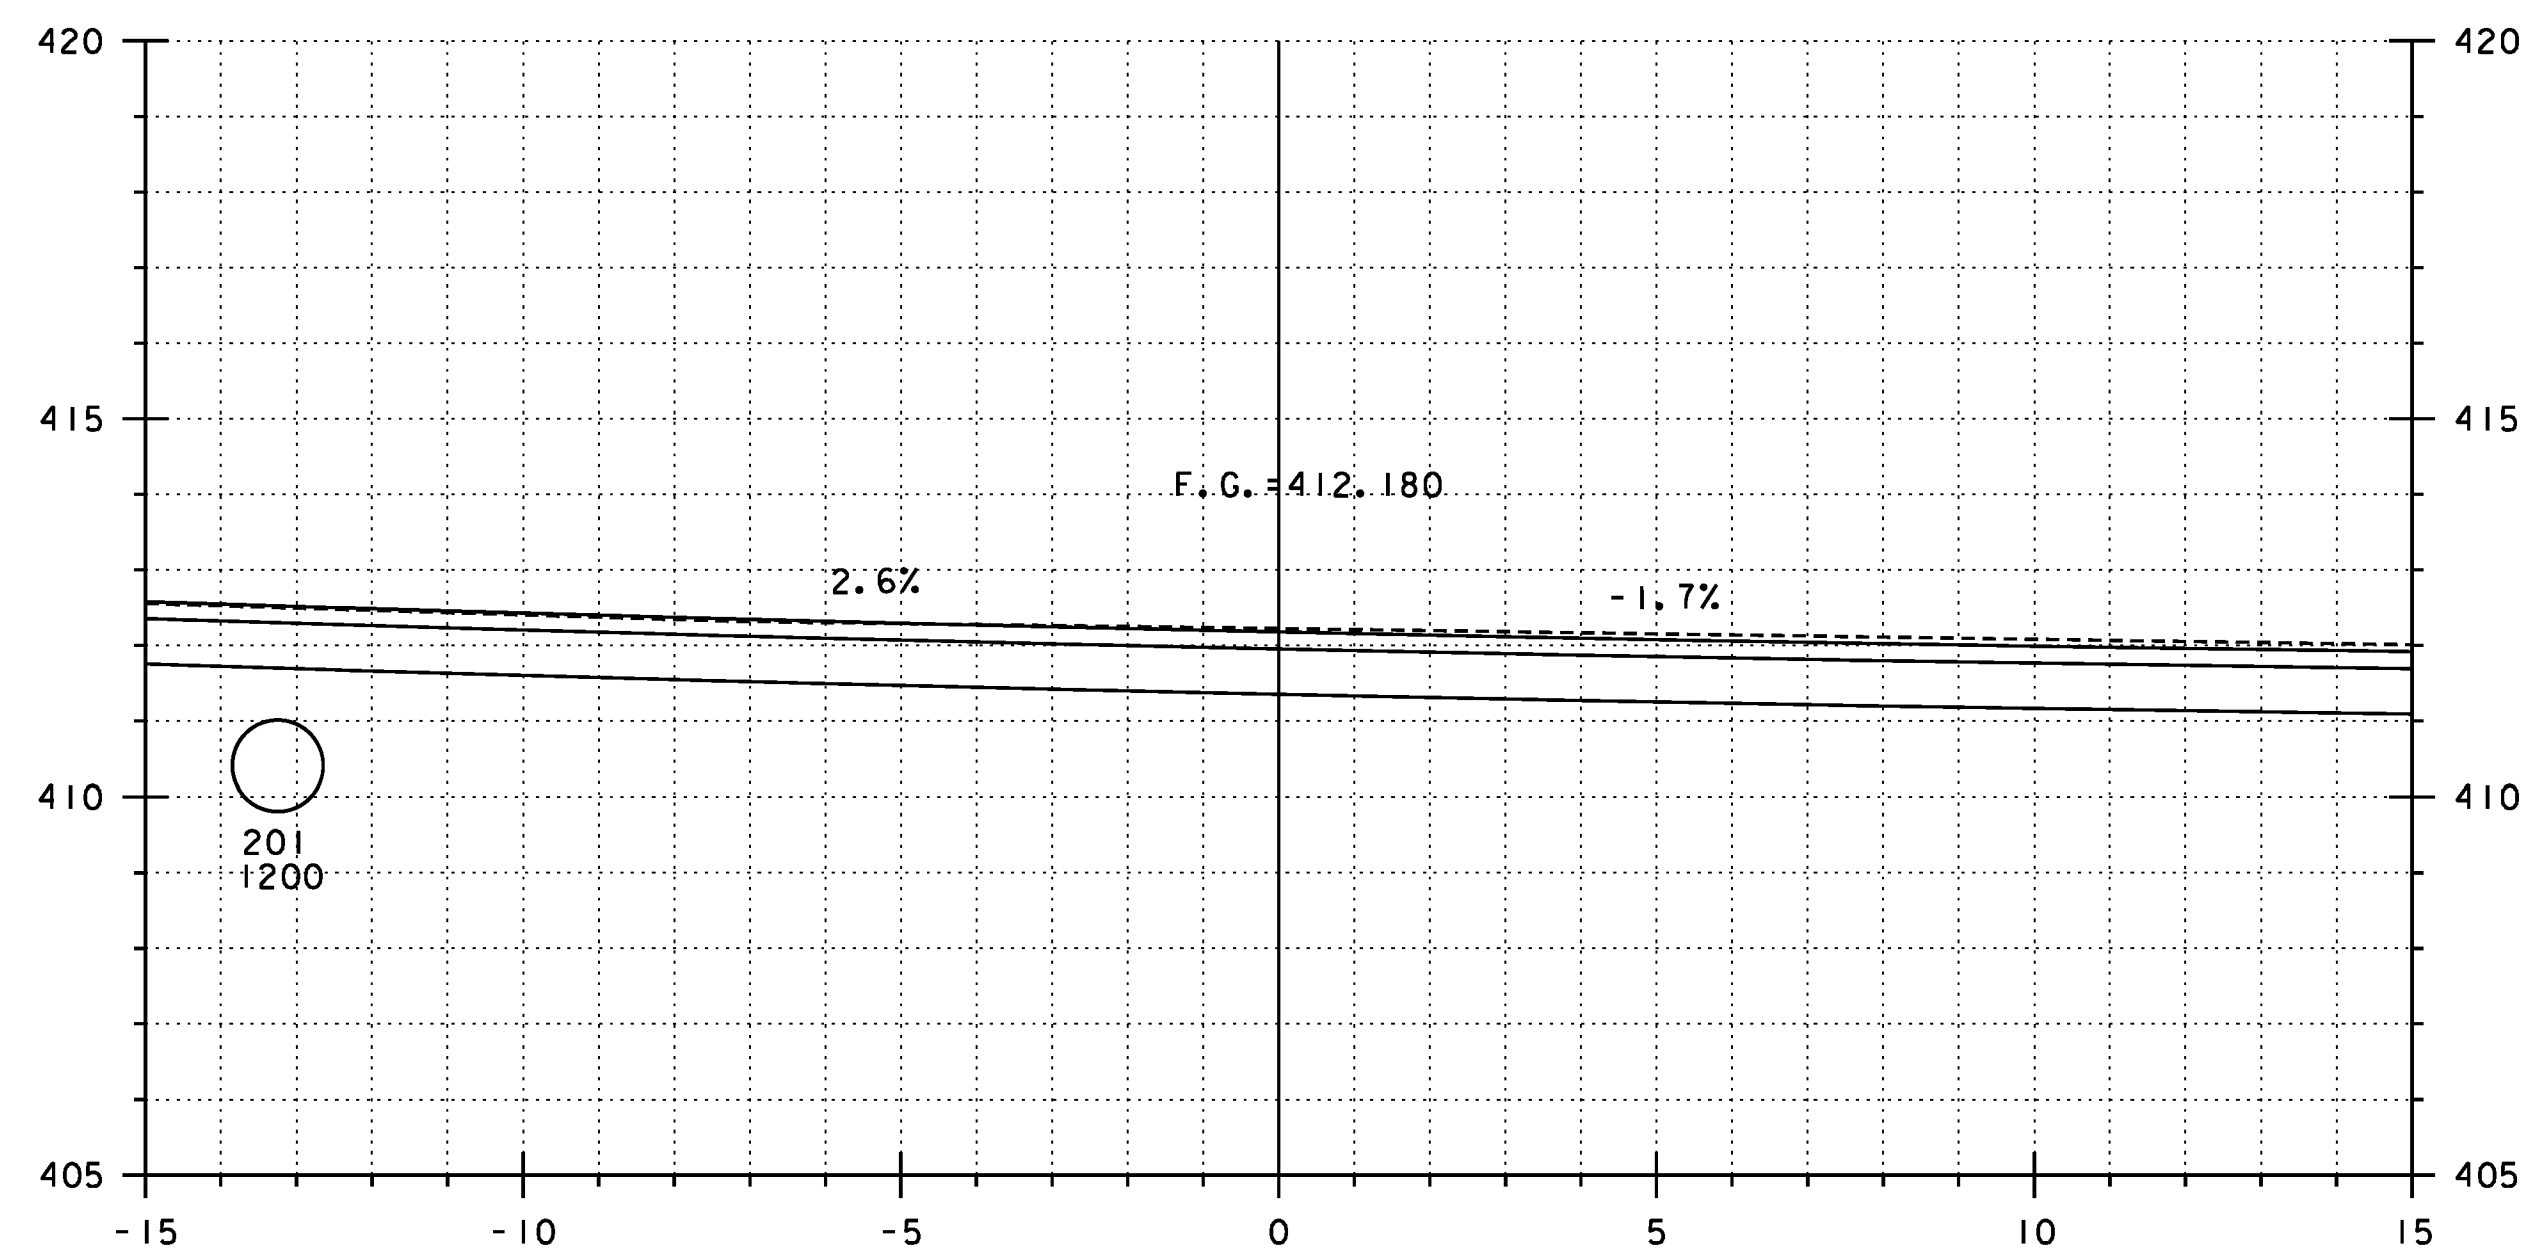

6+000

HIGHLAND AVENUE STA. 6+000.000=
U. S. ROUTE 2 STA. 19+434.495,
MOUNTAIN VIEW DRIVE STA. 6+999.932

**REPLACEMENT SHEETS
ISSUED 02/24/12**

STA 6+000.000 TO 6+028

PROJECT NAME: DANVILLE
PROJECT NUMBER: F EGC 028-3(32)

FILE NAME: ...\\139 XS-Highland_10m.pff
DESIGN SUPERVISOR: GARY SANTY
DESIGNED BY: STANTEC
PLOT DATE: 2/24/2012
DRAWN BY: STANTEC
CHECKED BY: STANTEC
HIGHLAND AVE CROSS SECTIONS - HAX-1 SHEET 288 OF 306

