
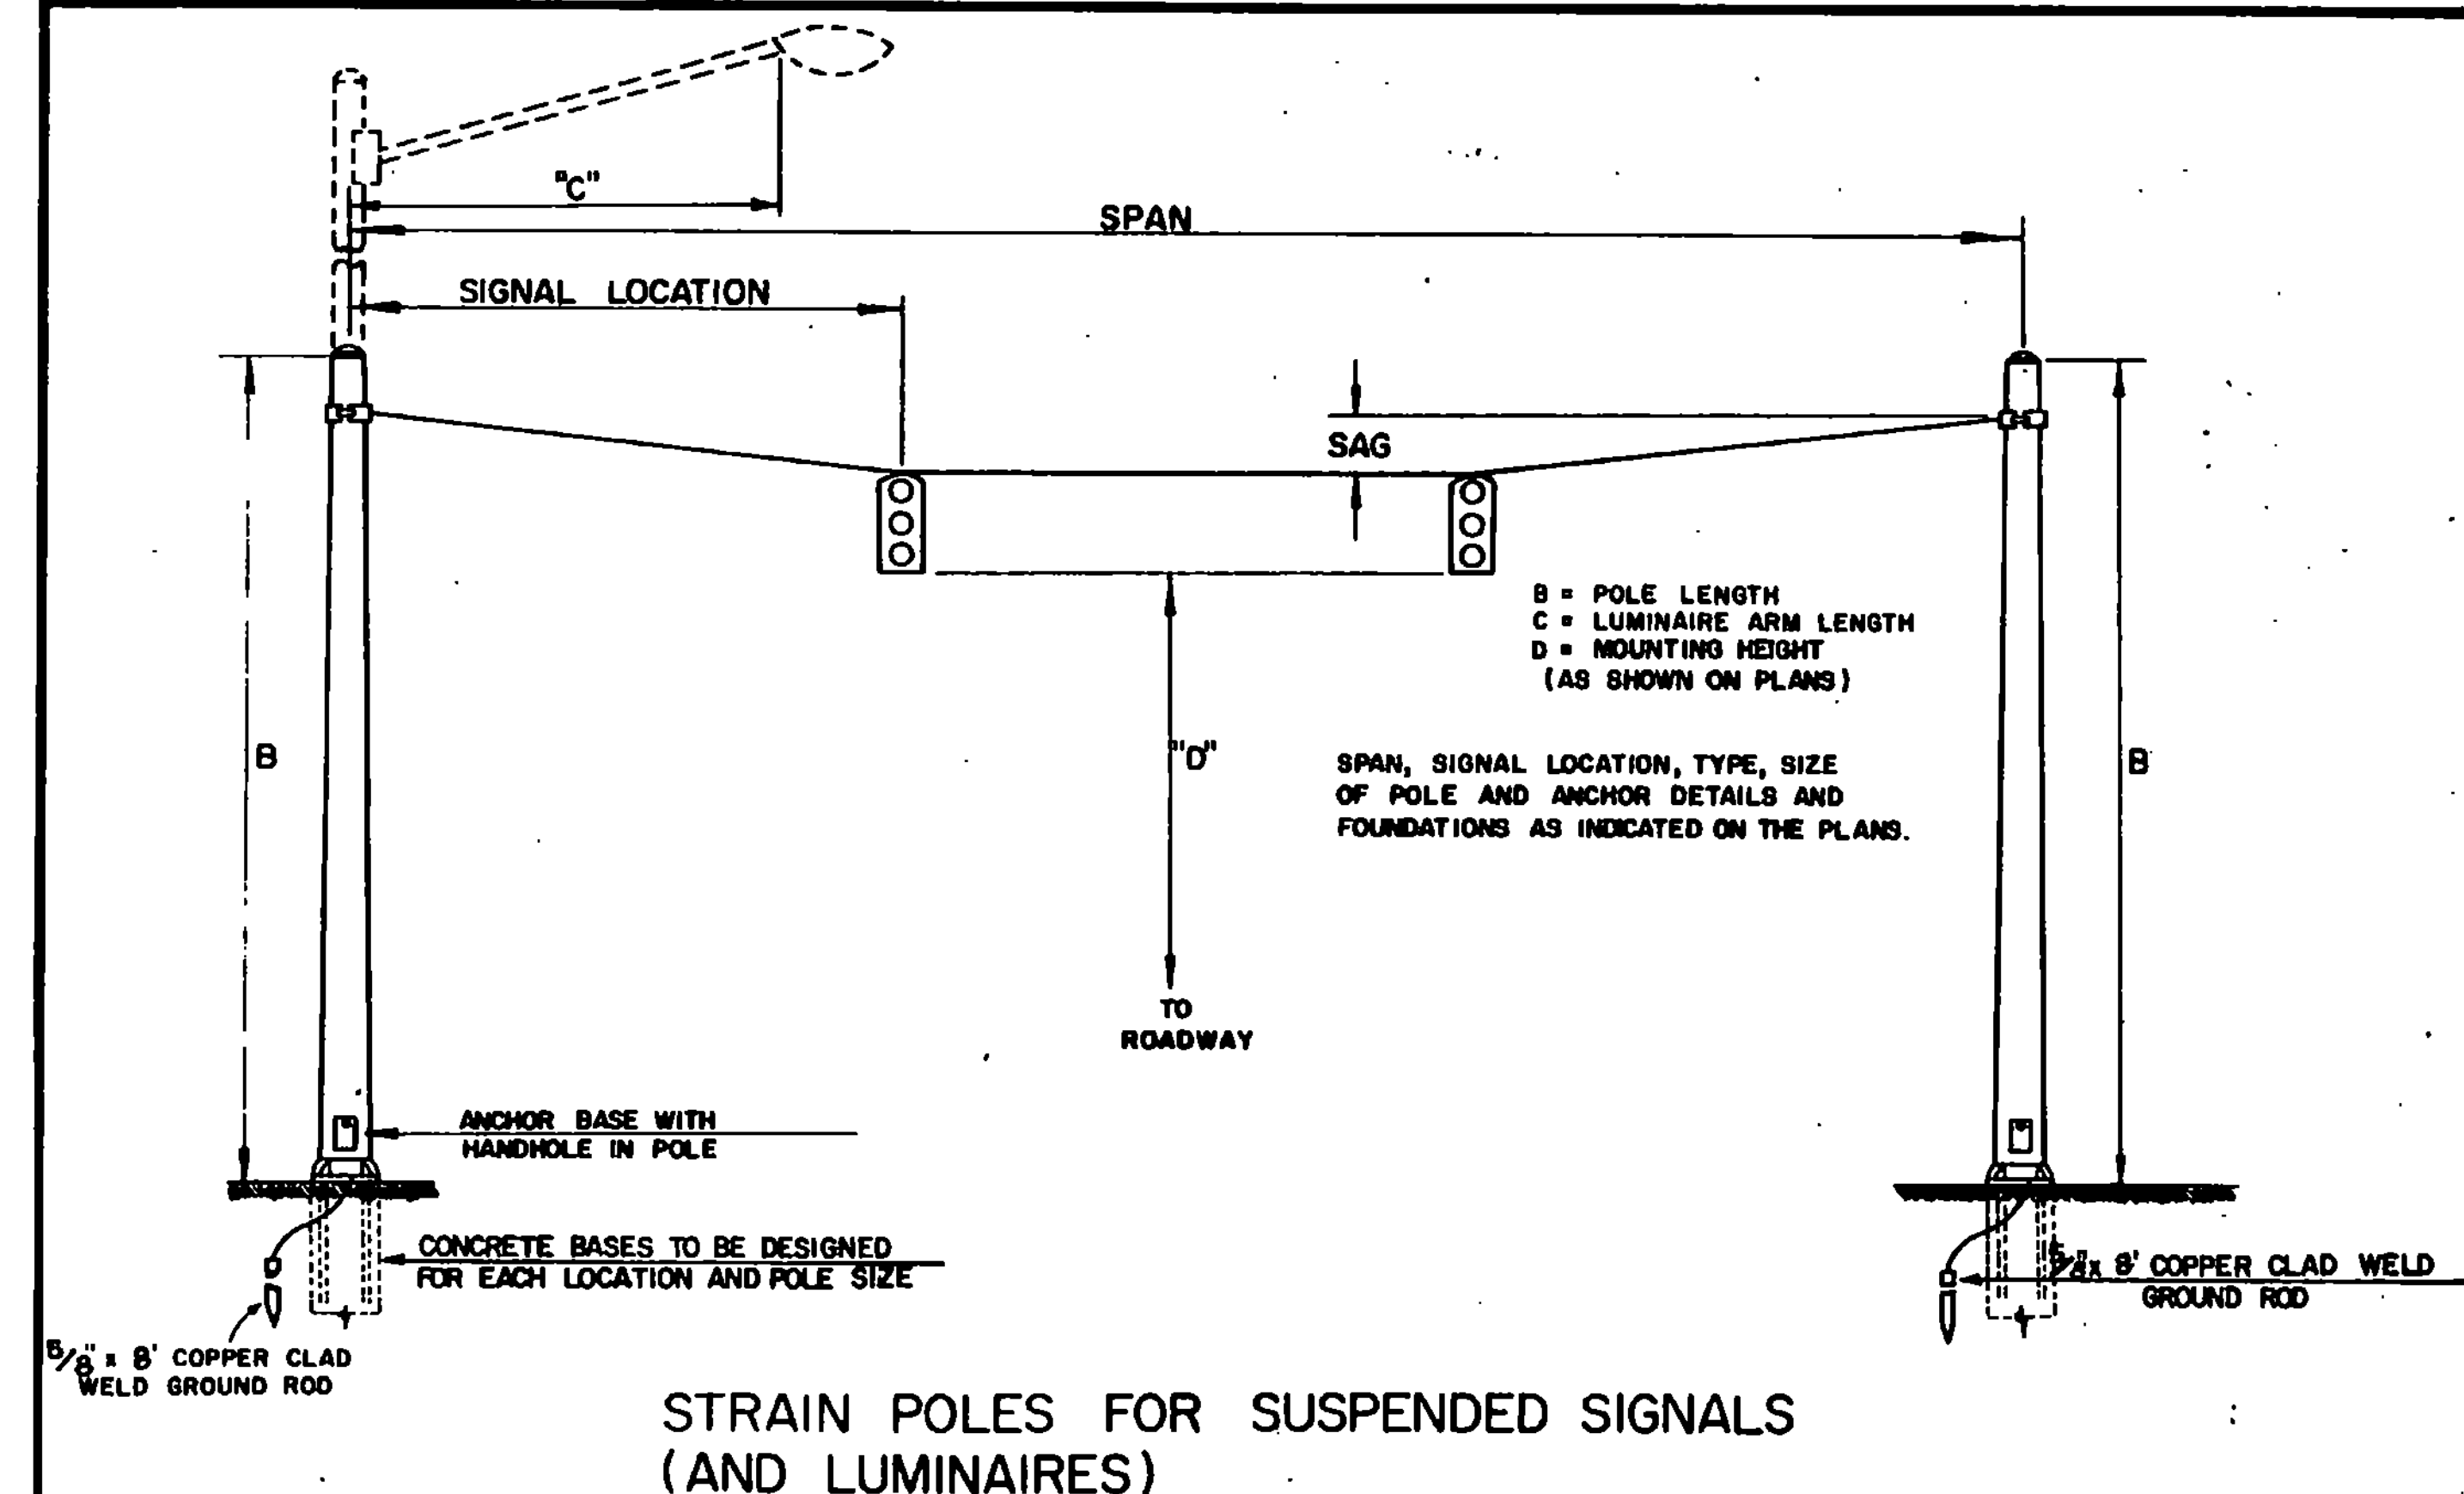
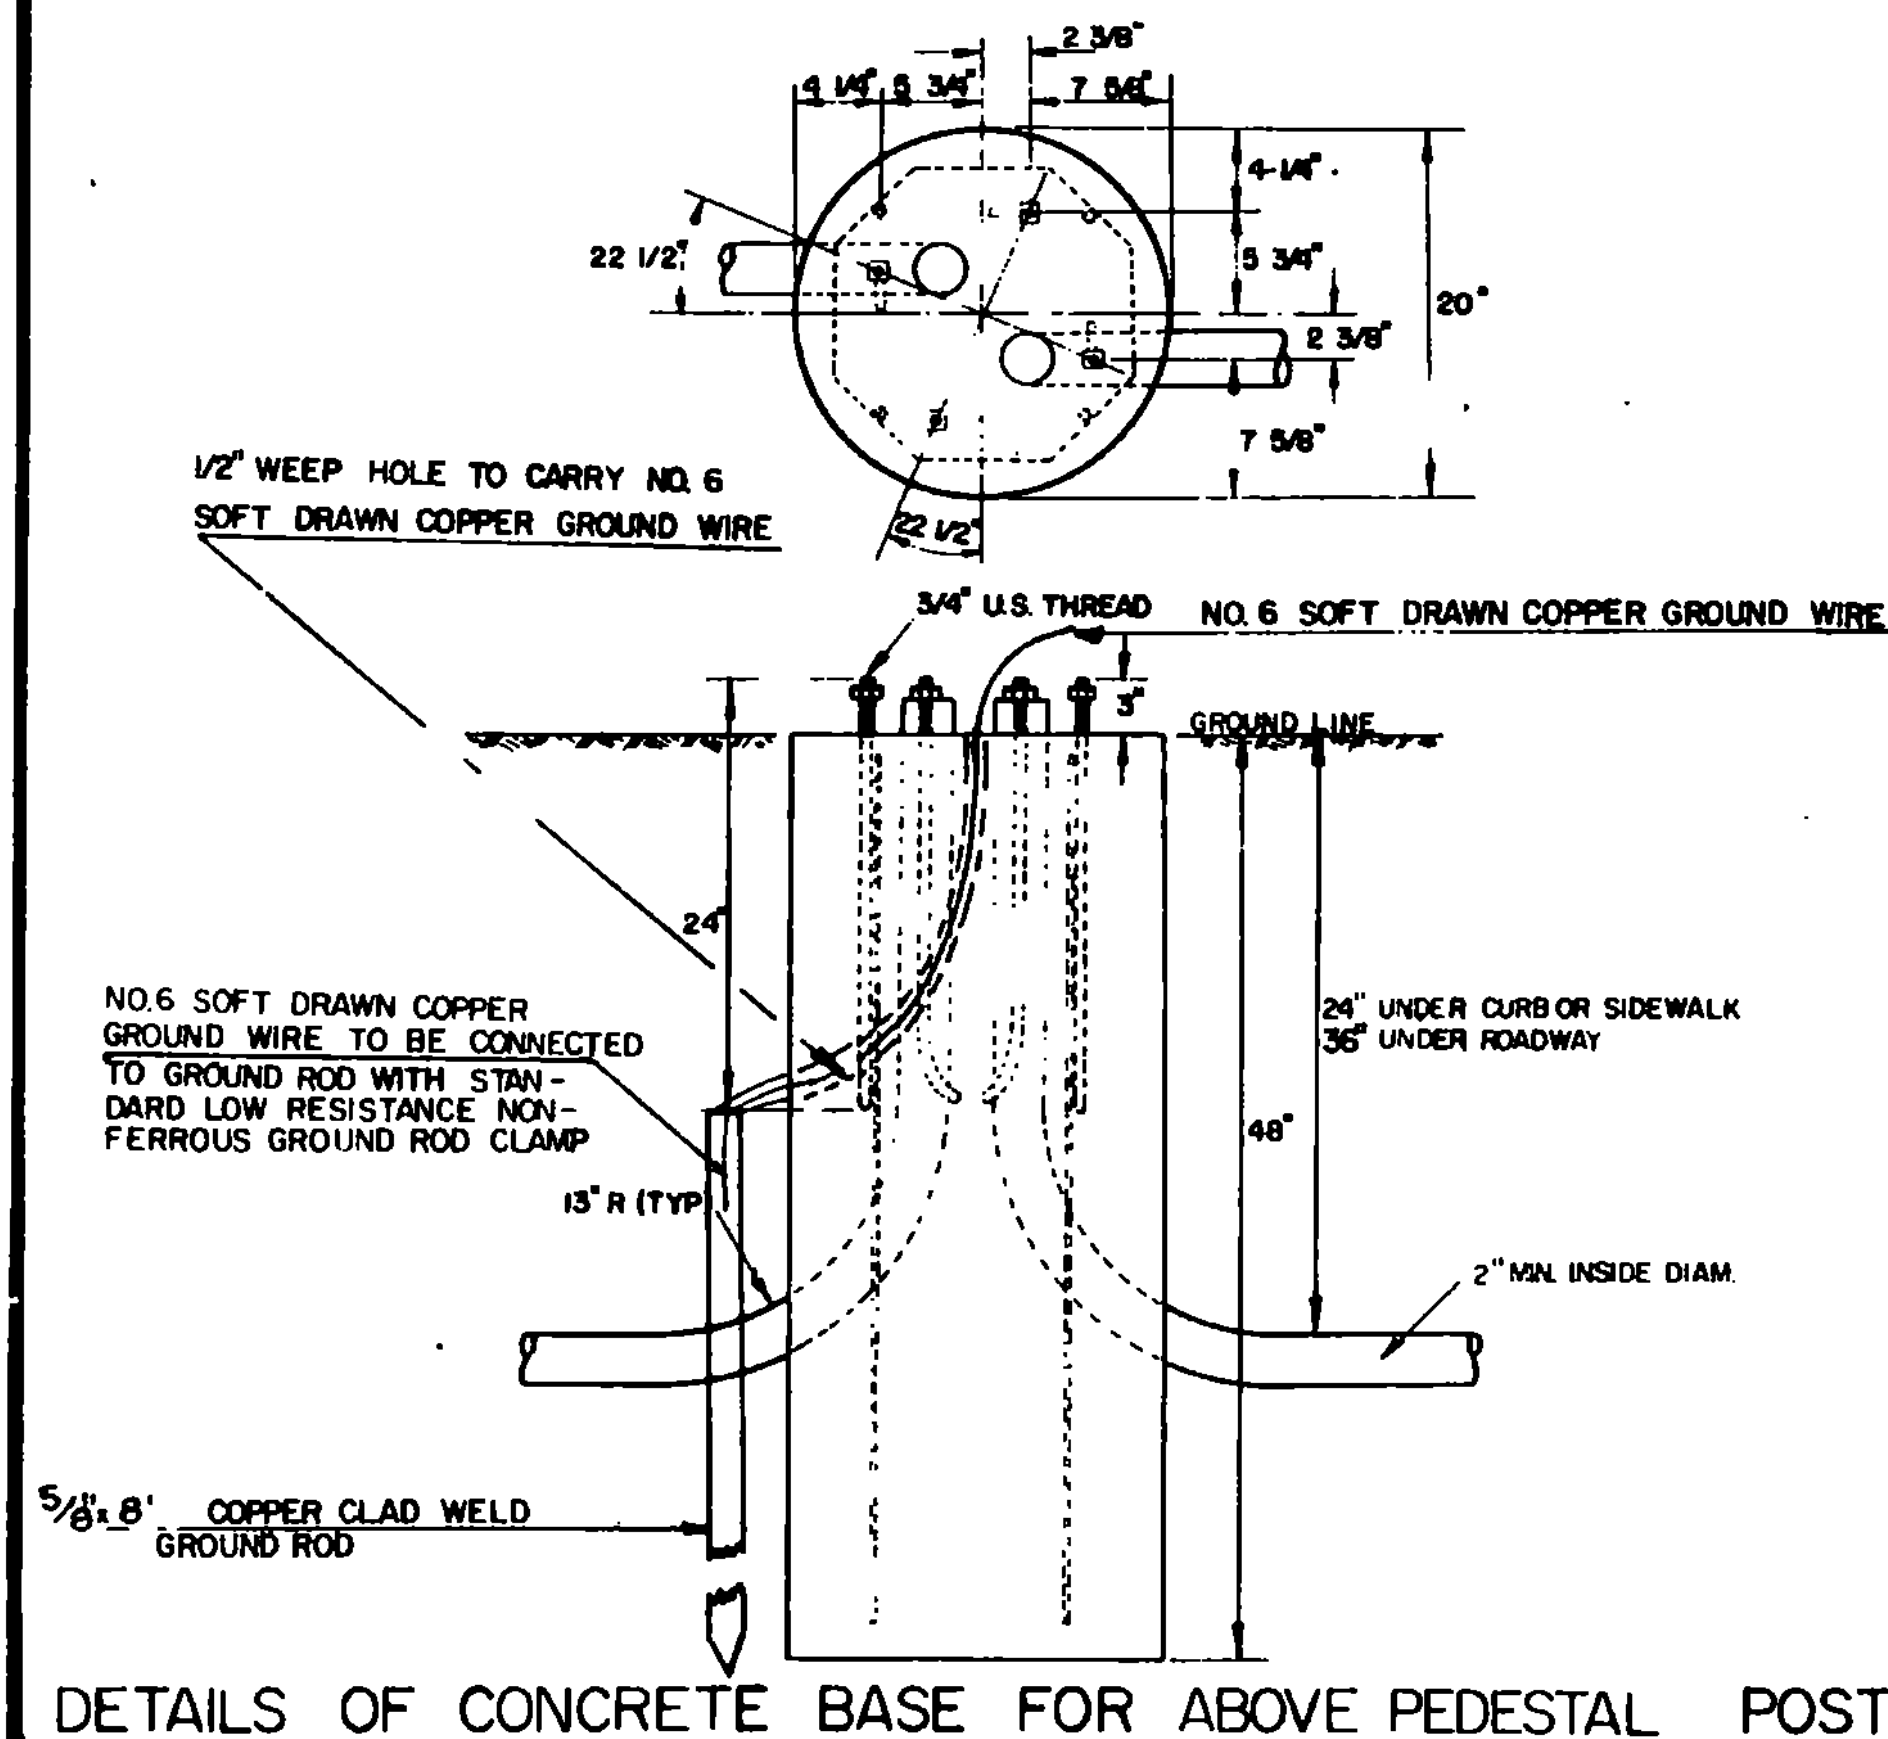
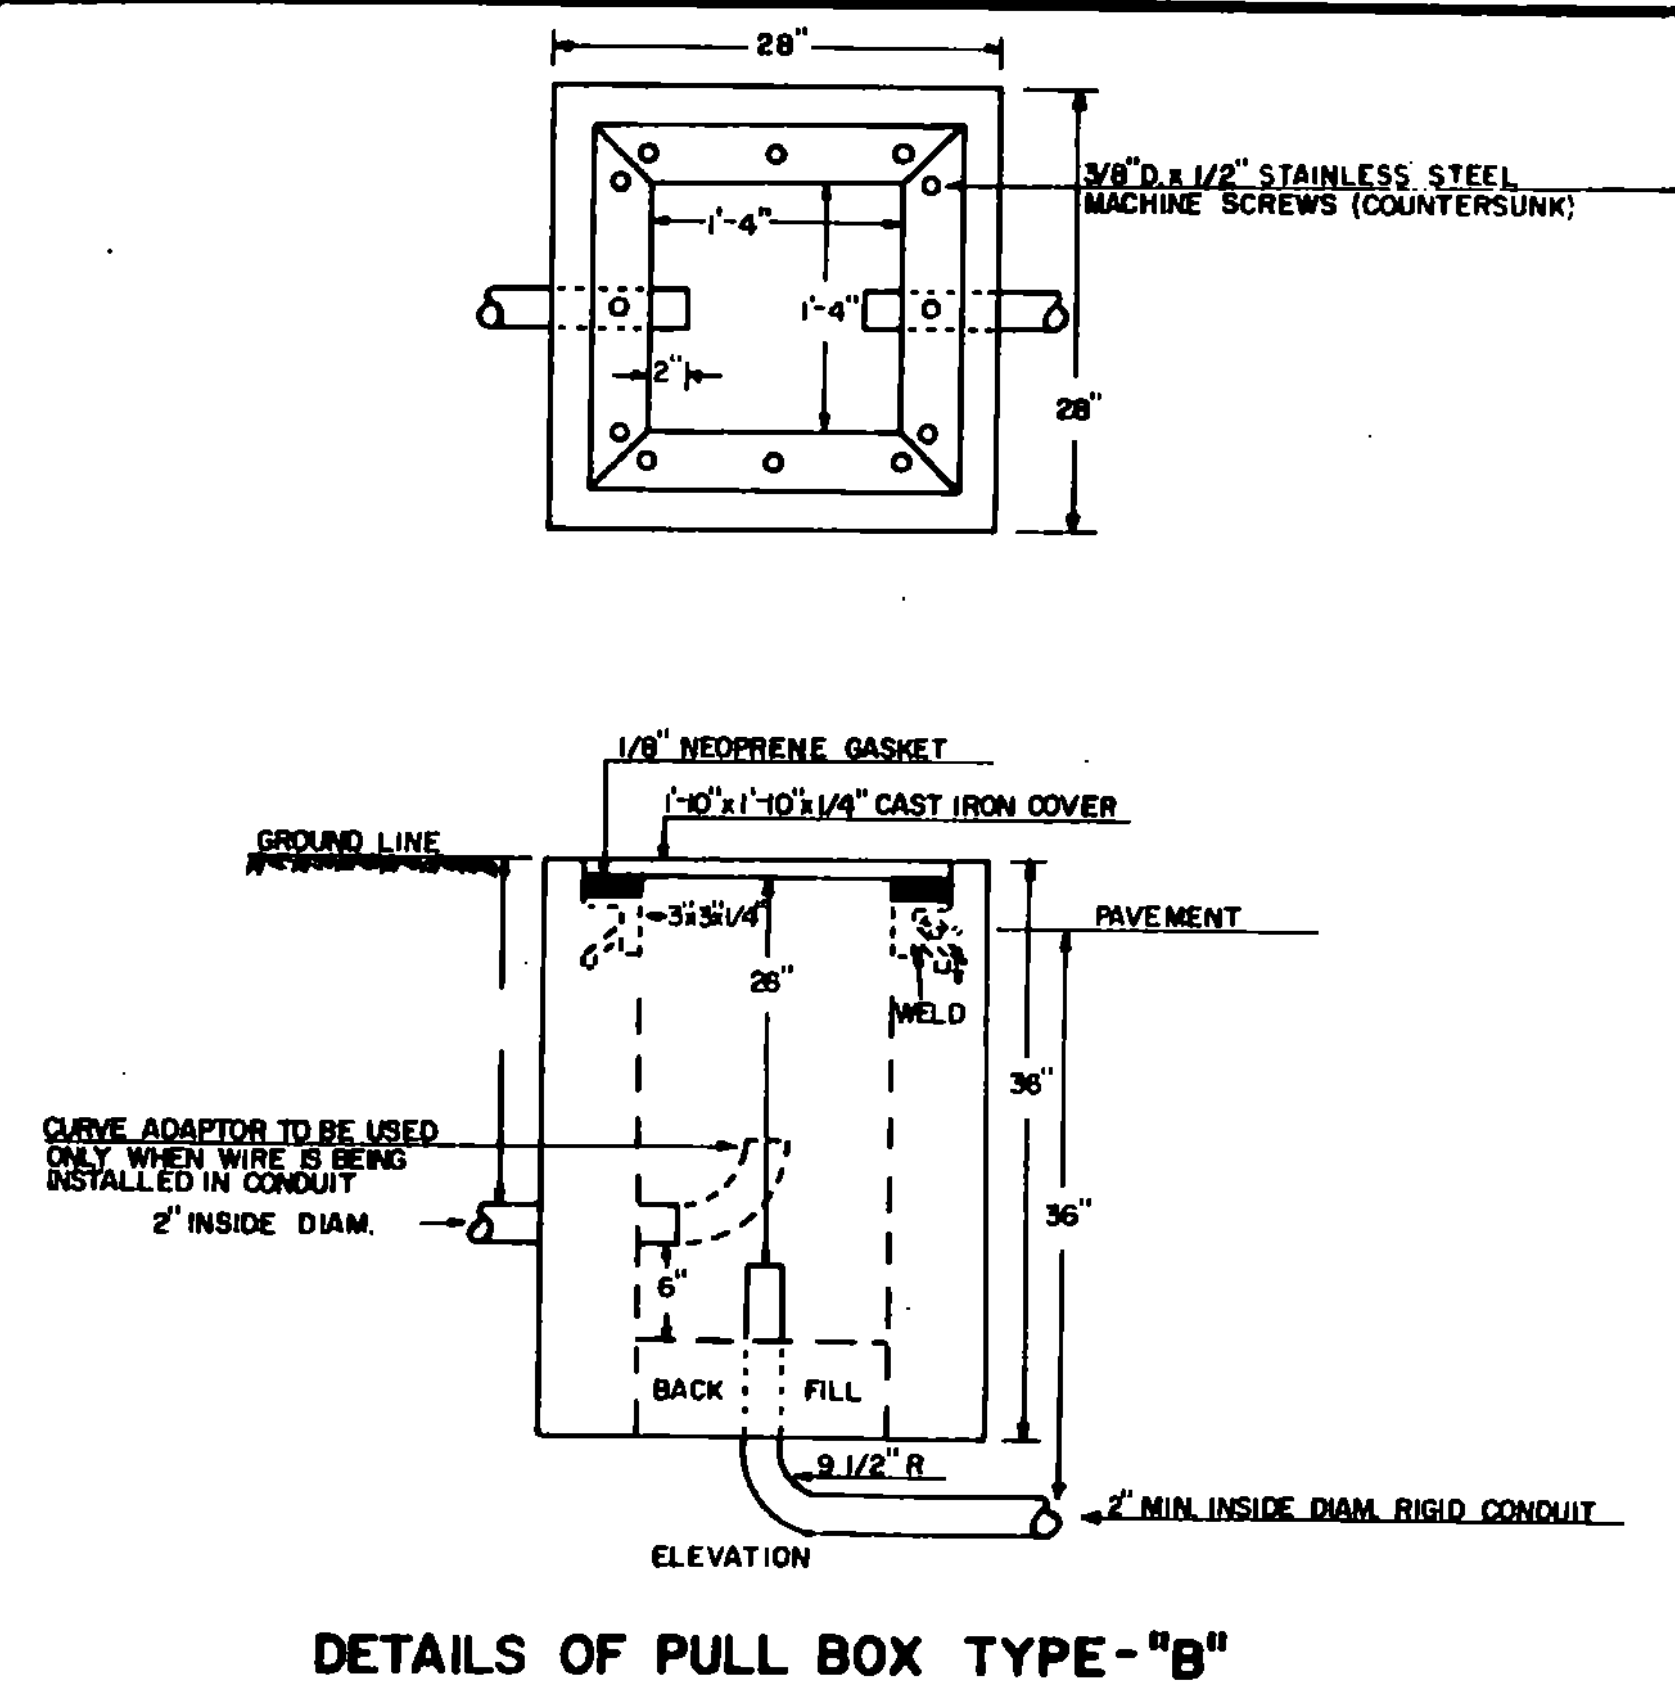
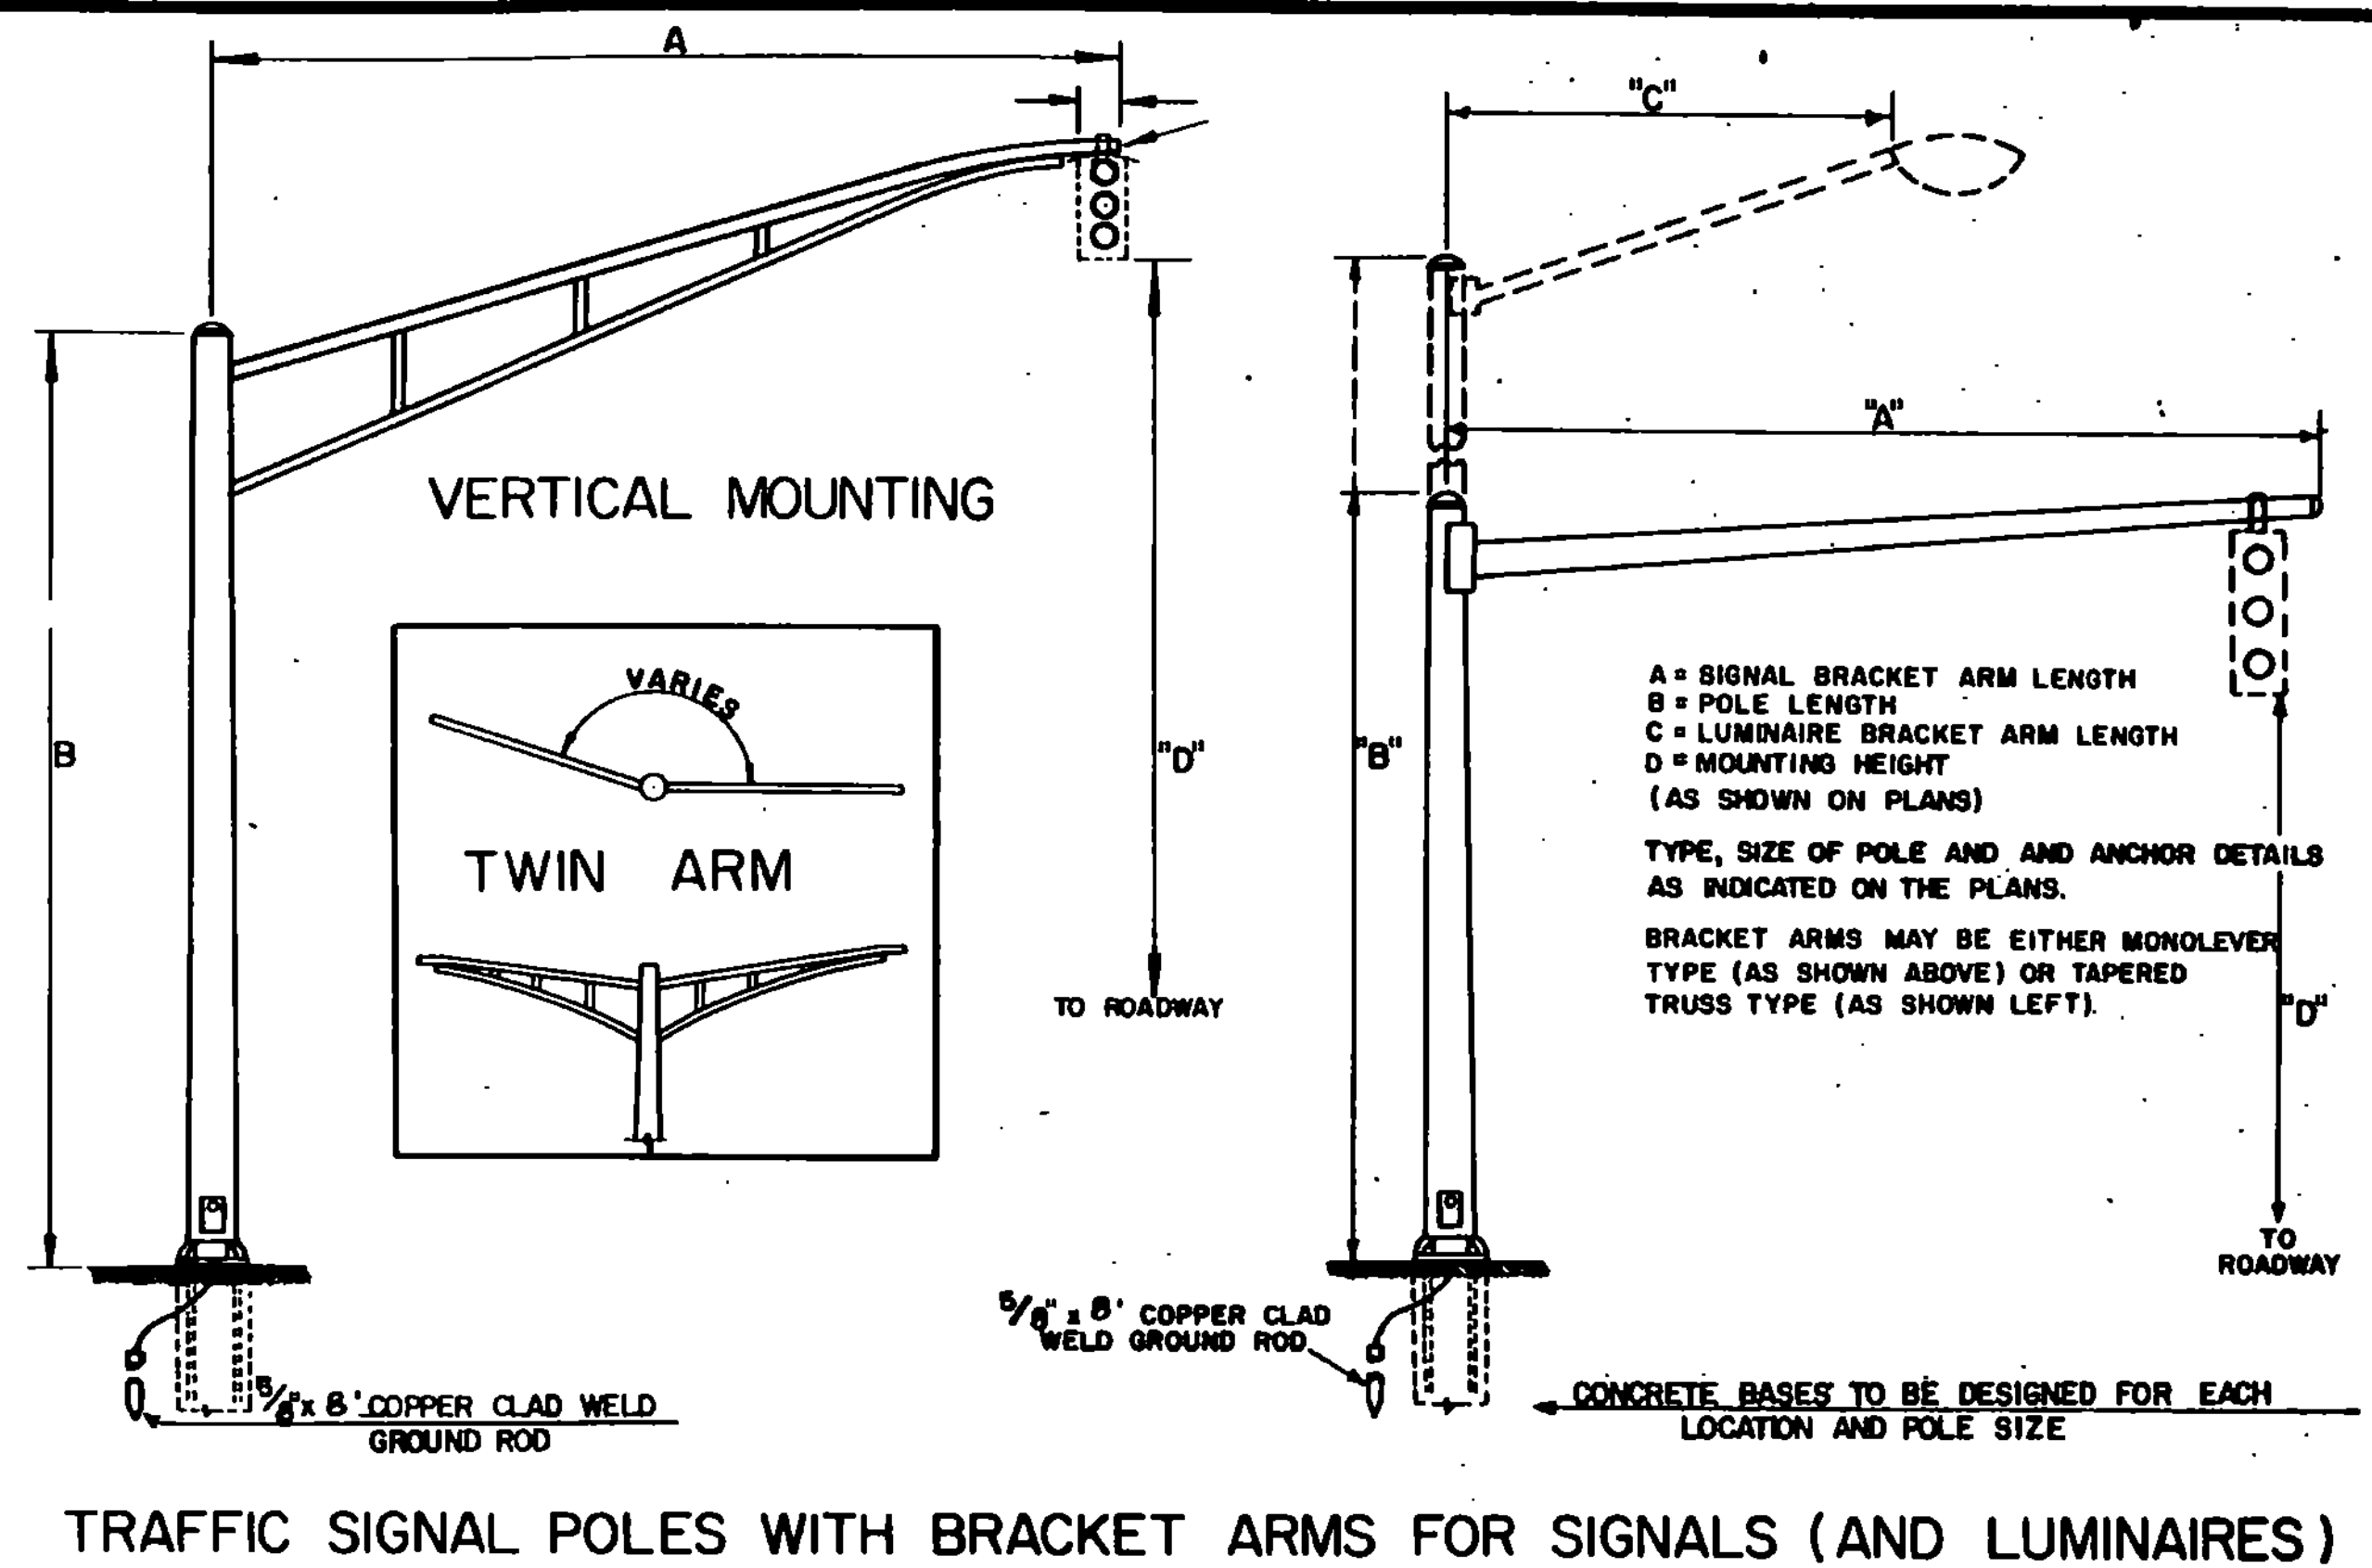
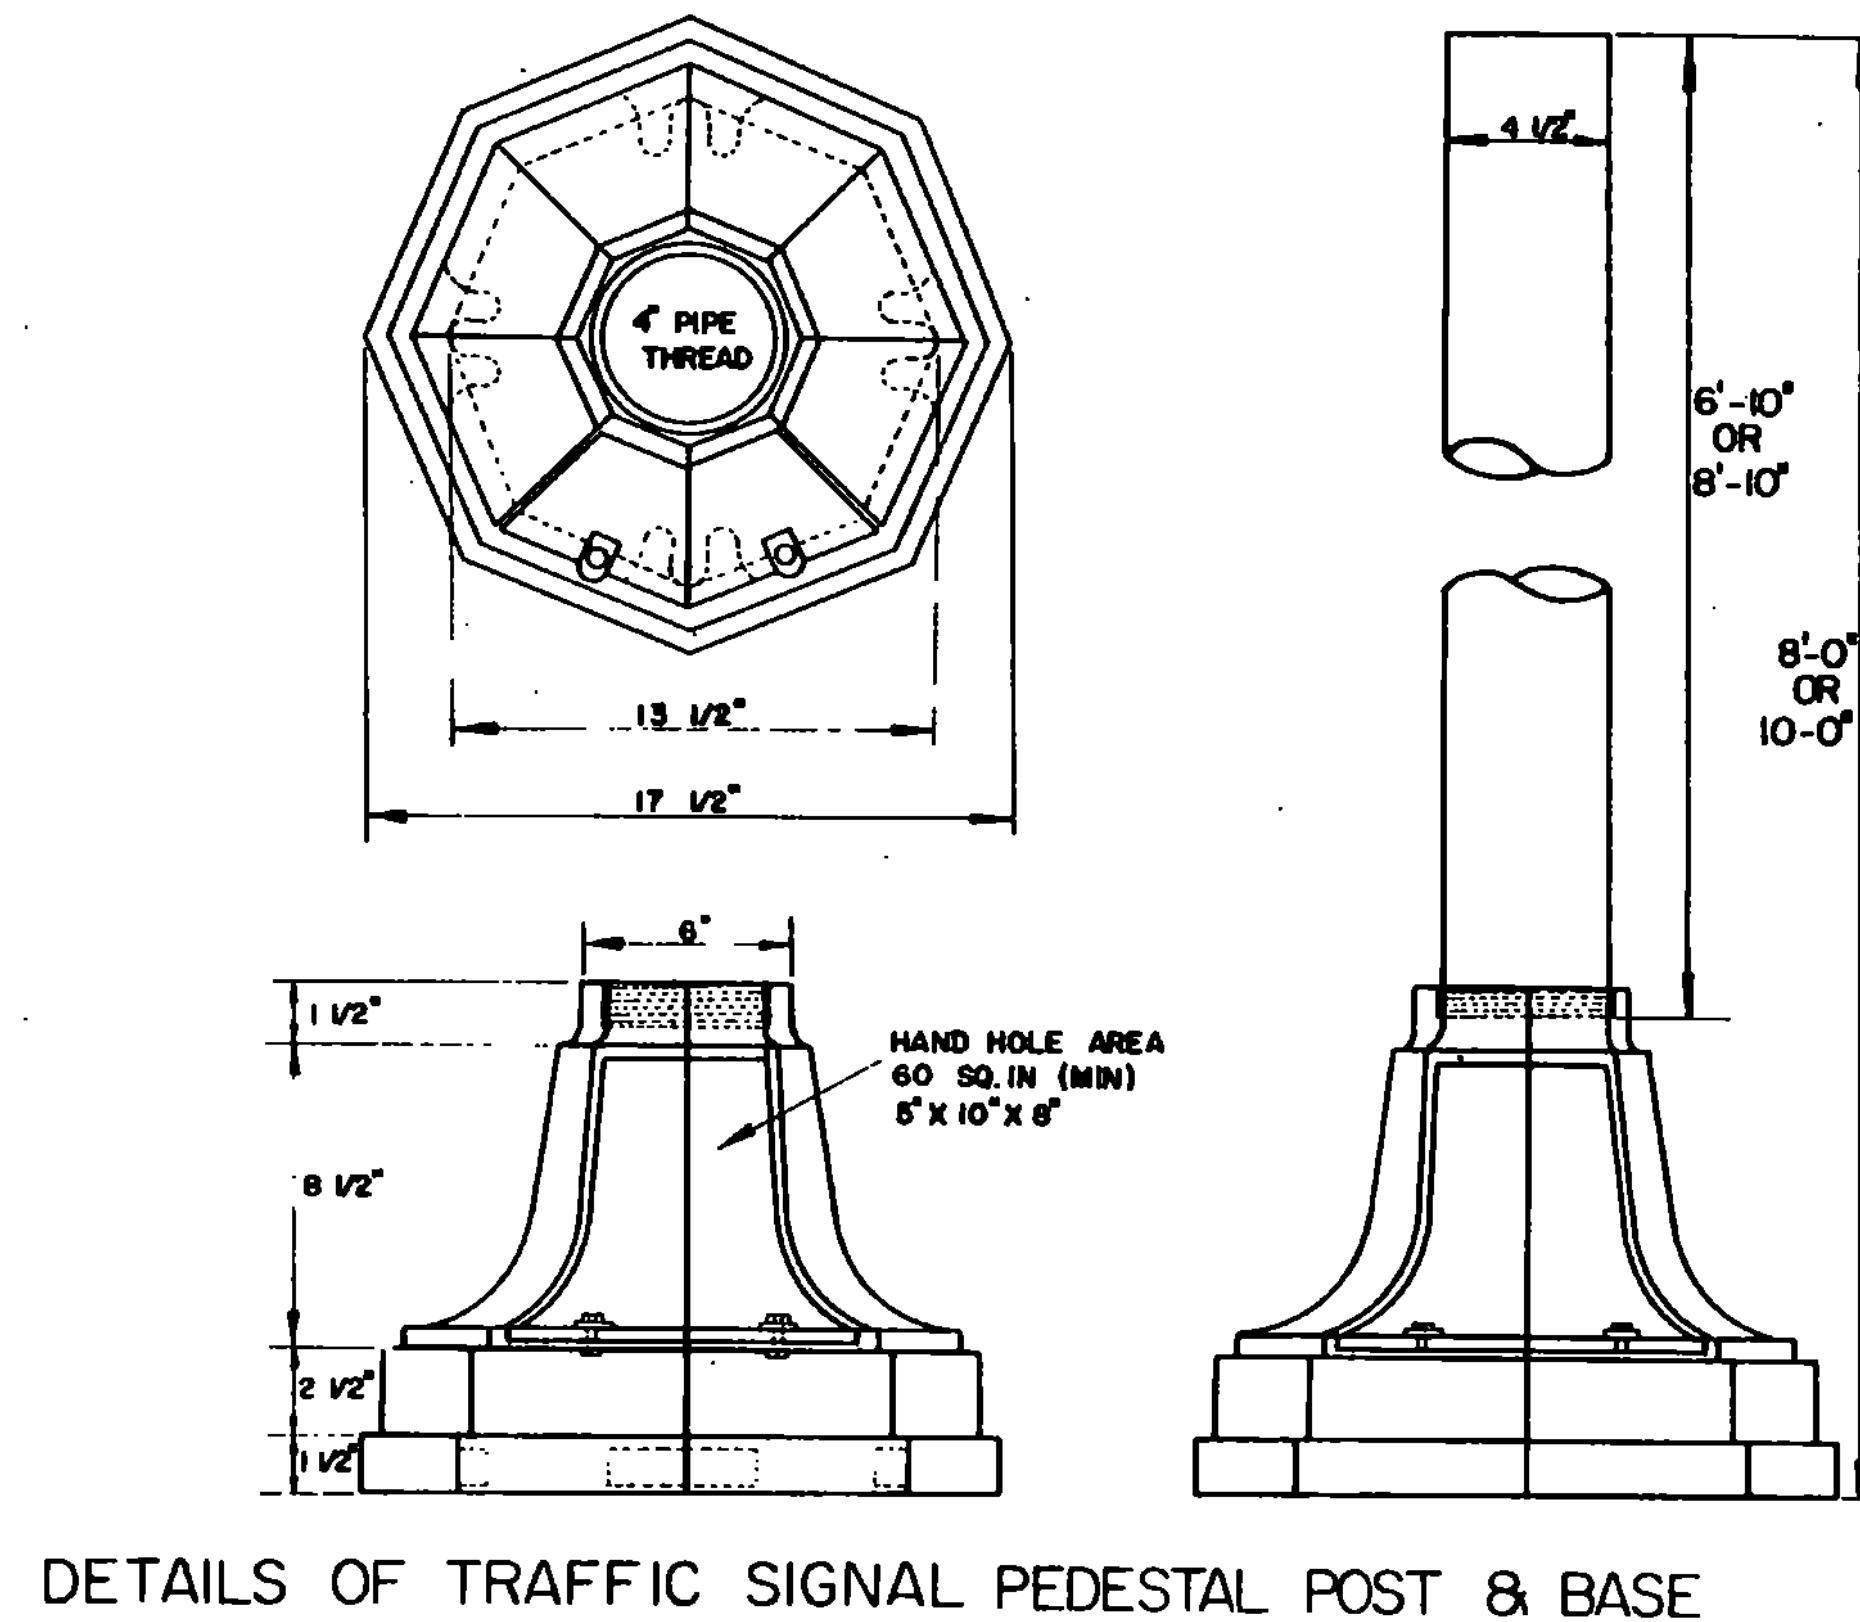


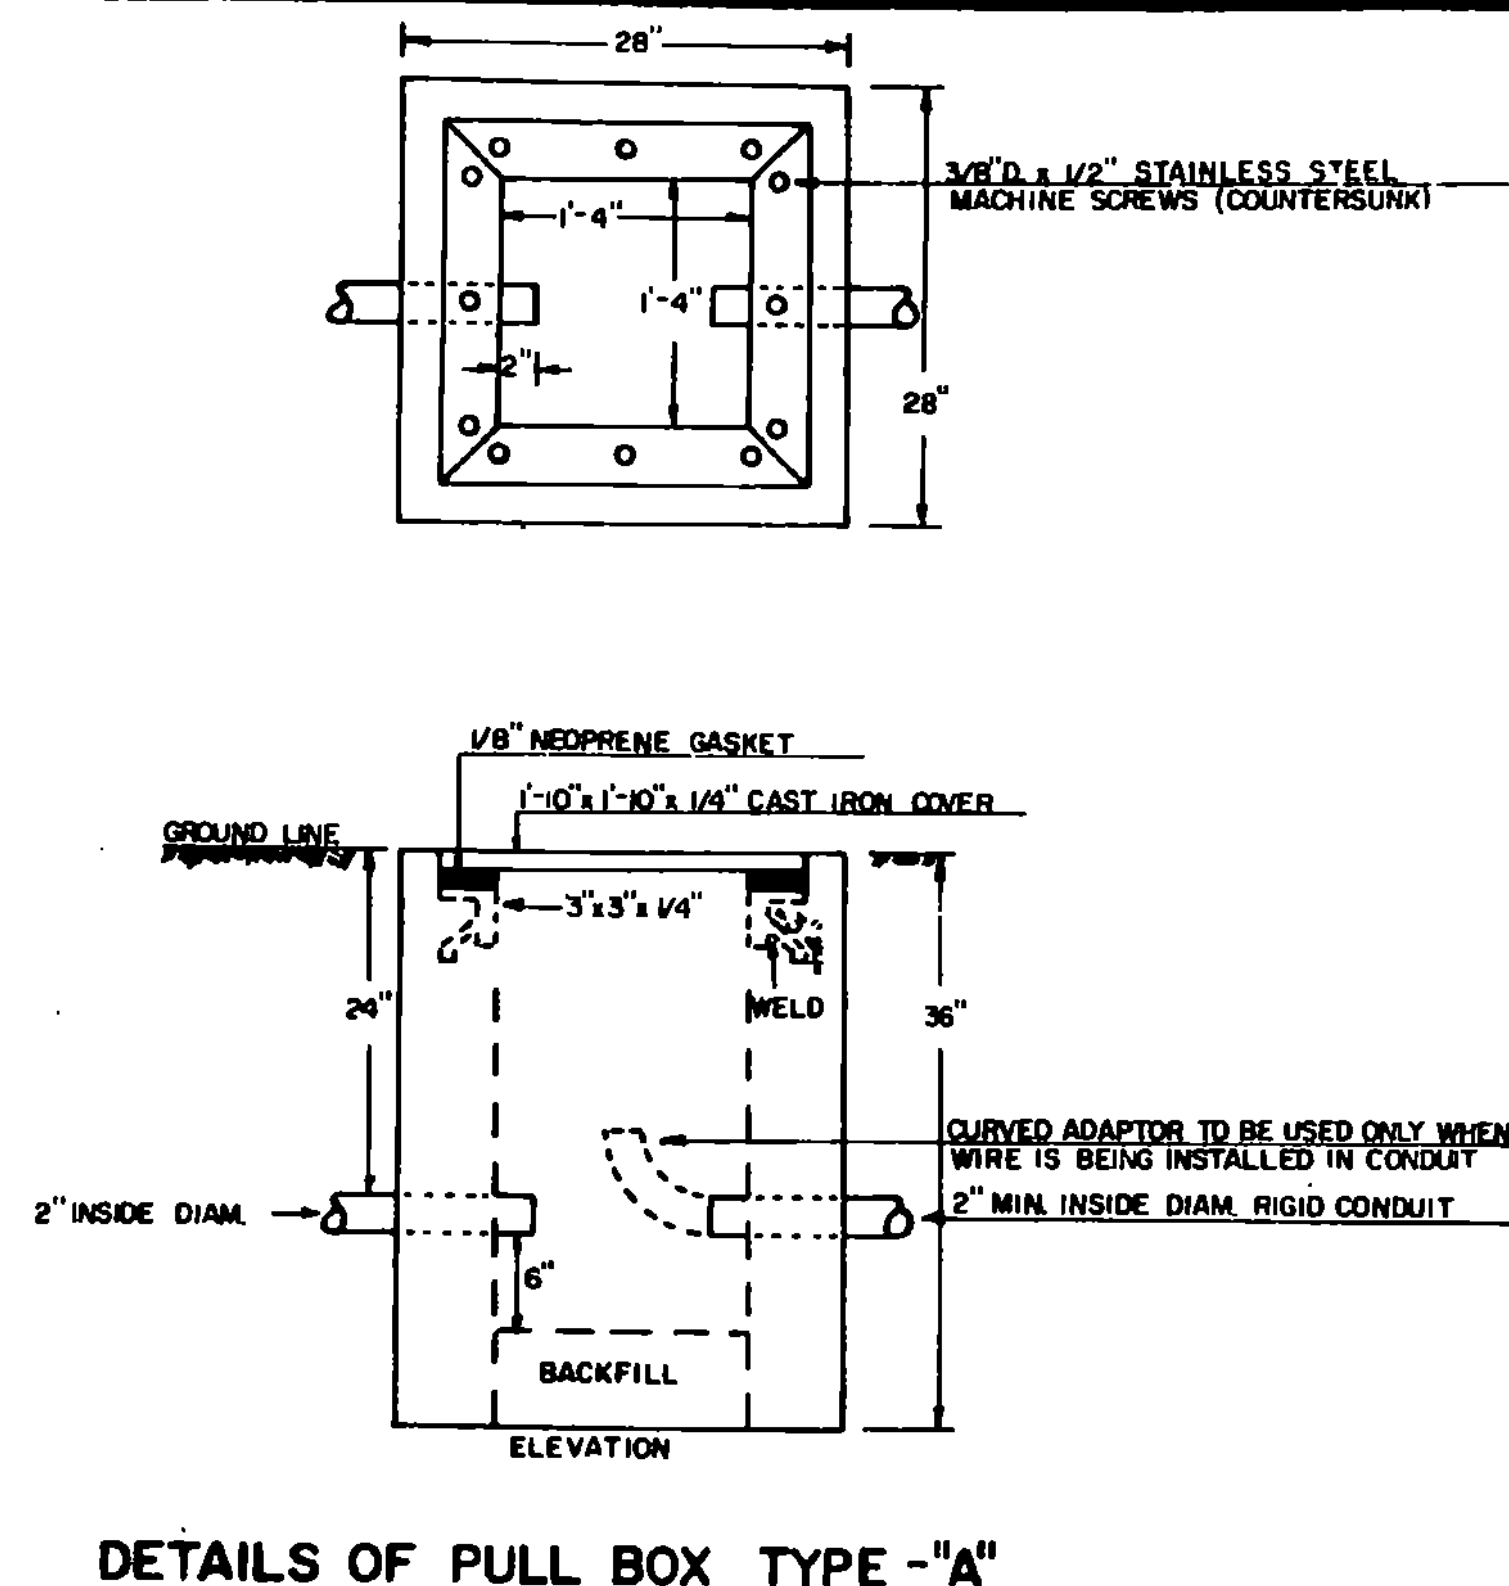

REVISIONS AND CORRECTIONS

APRIL 29, 1980 CHANGED MATERIAL SPECIFIED FOR SCREWS ATTACHING COVER TO PULL BOXES.

AUG. 6, 1981 CHANGED GROUND ROD FROM 1" x 10' TO 5/8" x 8'

FEB. 3, 1986- UPDATED TO 1986 SPECIFICATIONS


APPROVED
Dec. 17, 1971
DATE

R.H. Arnold
CHIEF ENGINEER

E.H. Stickney
ASST. CHIEF ENGINEER

S.M. Lane
HIGHWAY ENGINEER

TRAFFIC CONTROL SIGNALS

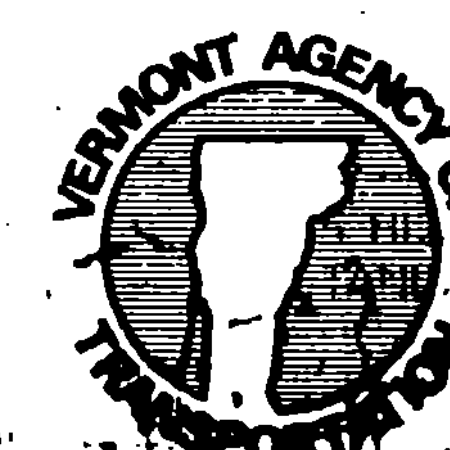

STANDARD

E-33